




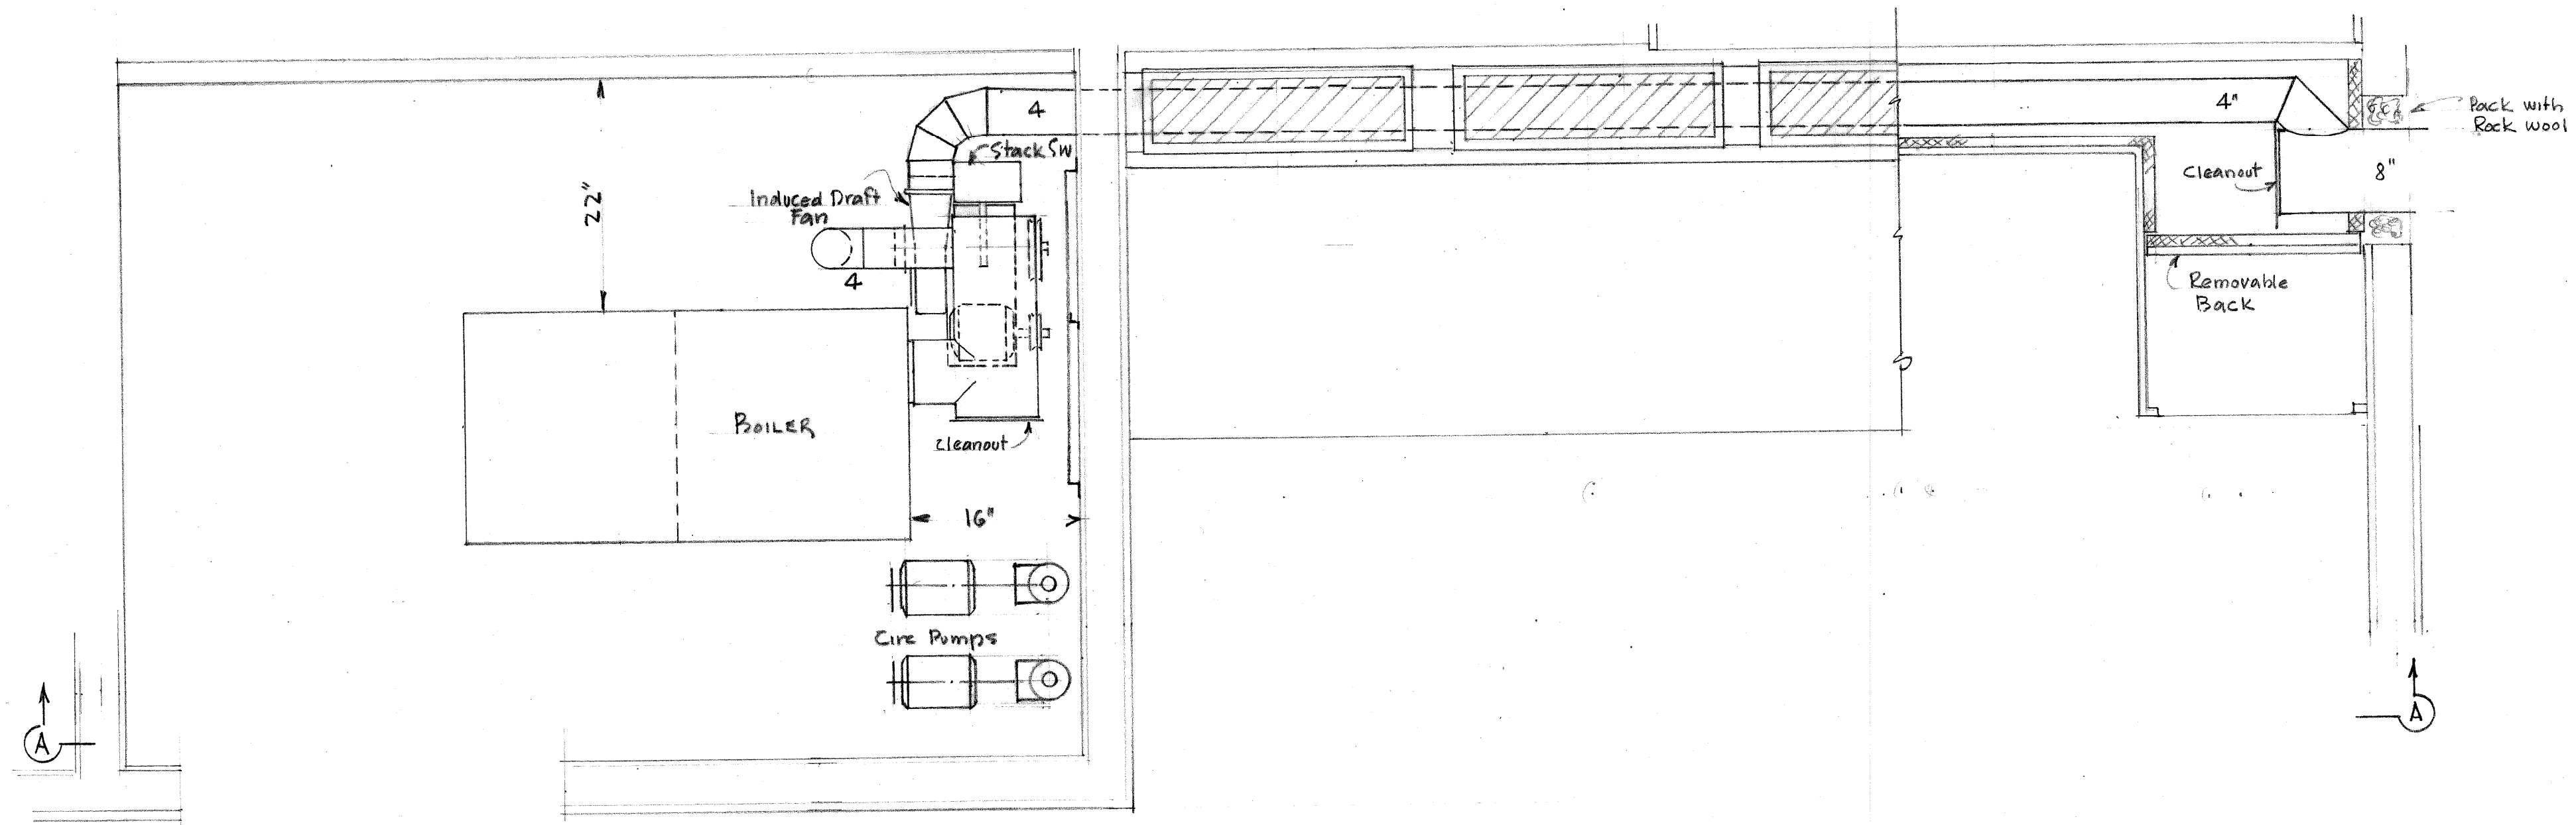

PLAN OF BLR & CRAFTS RMS
1" = 1'0"

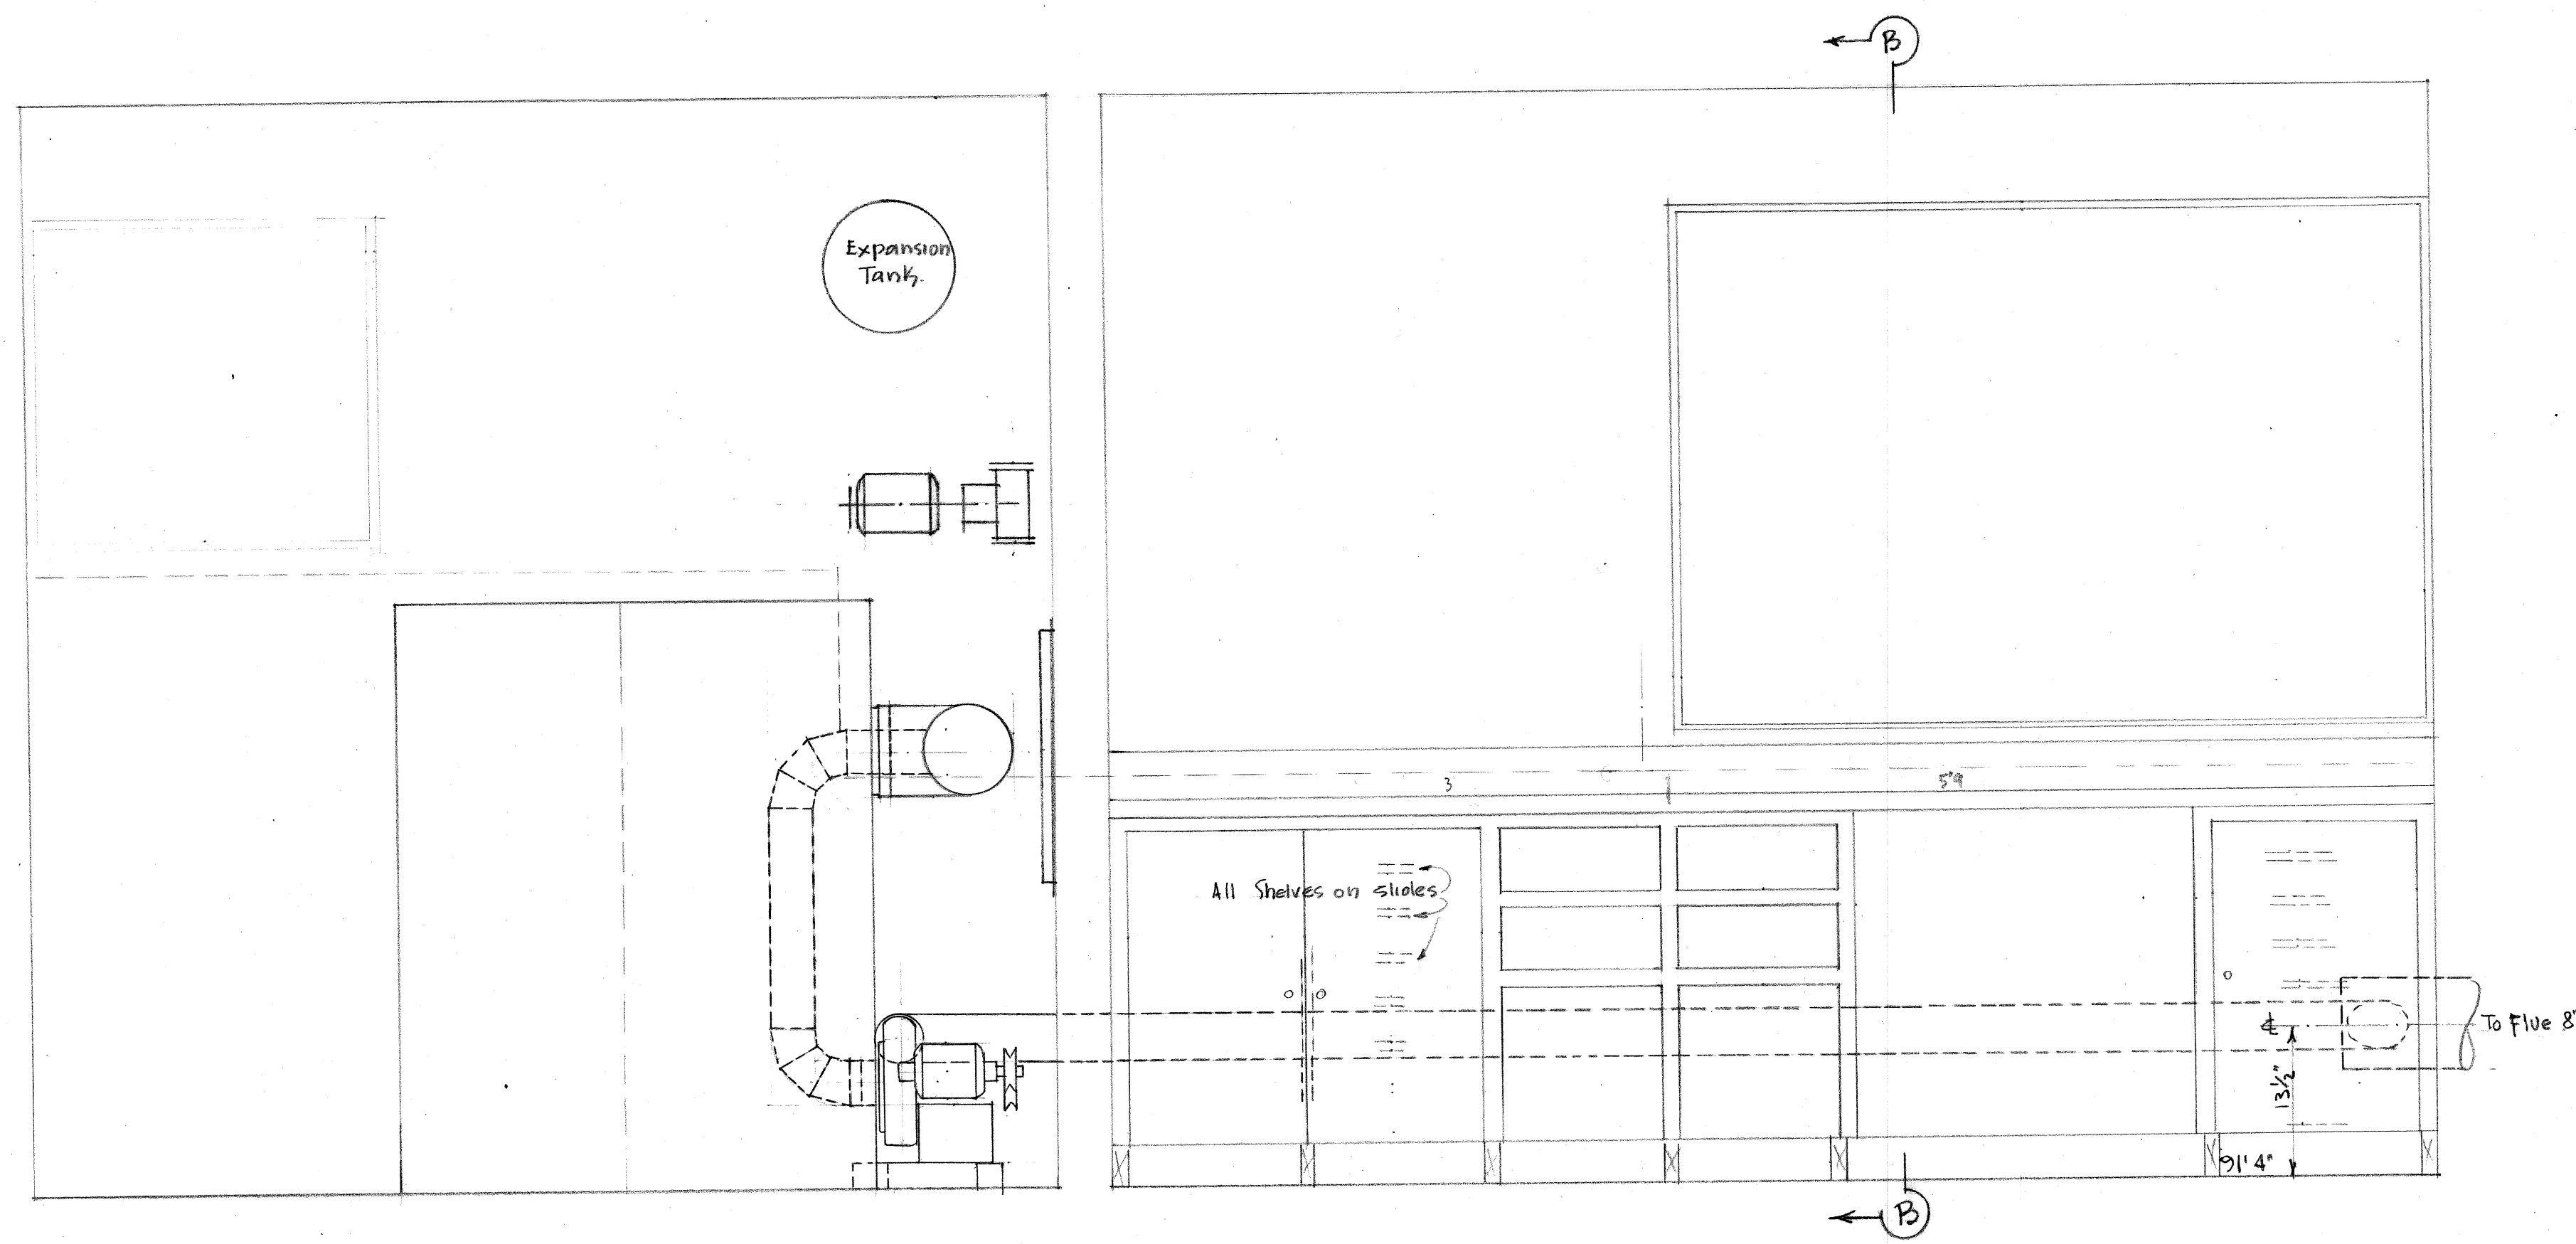

SECTION A - A

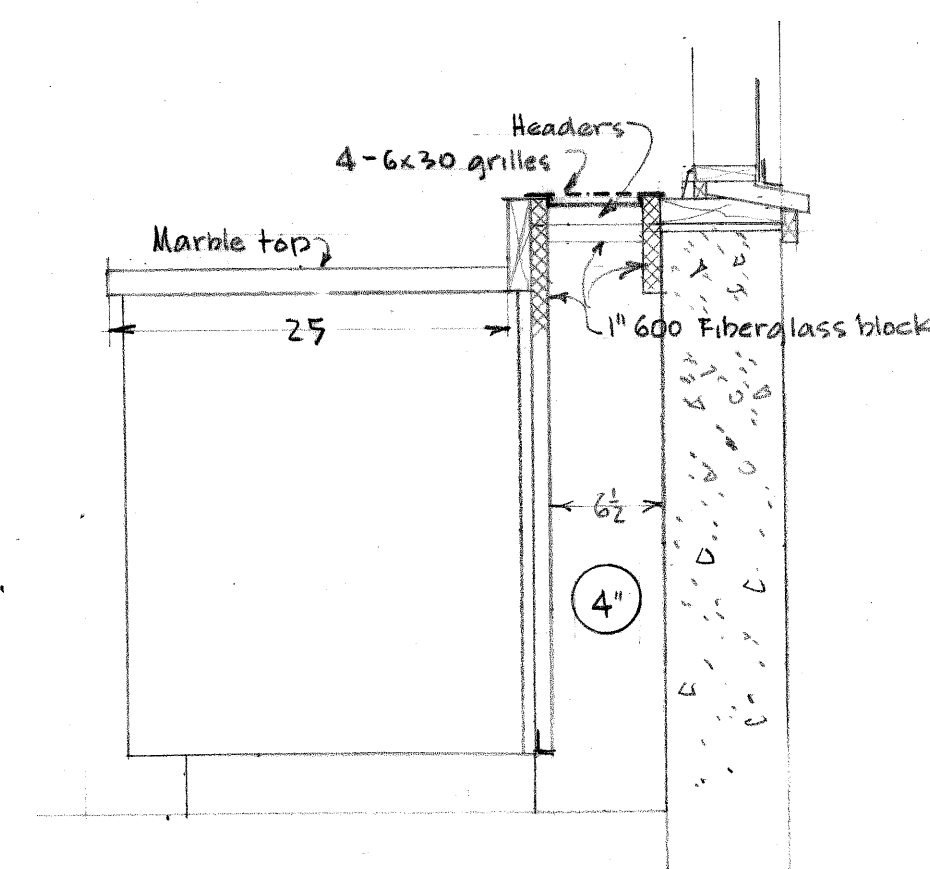

SEC B - B

INCOMPLETE
BLR ROOM DETAILS
RESIDENCE FOR ...
MR & MRS J. DONALD KROEGER
AT PEEKSKILL
DIETRO BELLUSCHI - ARCHITECT.
2-4-51 JOB 216

ISSUE: 2/5/51 BELLUSCHI-1
BOHREN -1

3-10 3-10 1/2 3-10 1/2
5-9 1/2 5-9 1/2
9-8 9-8 1/2
Red green