



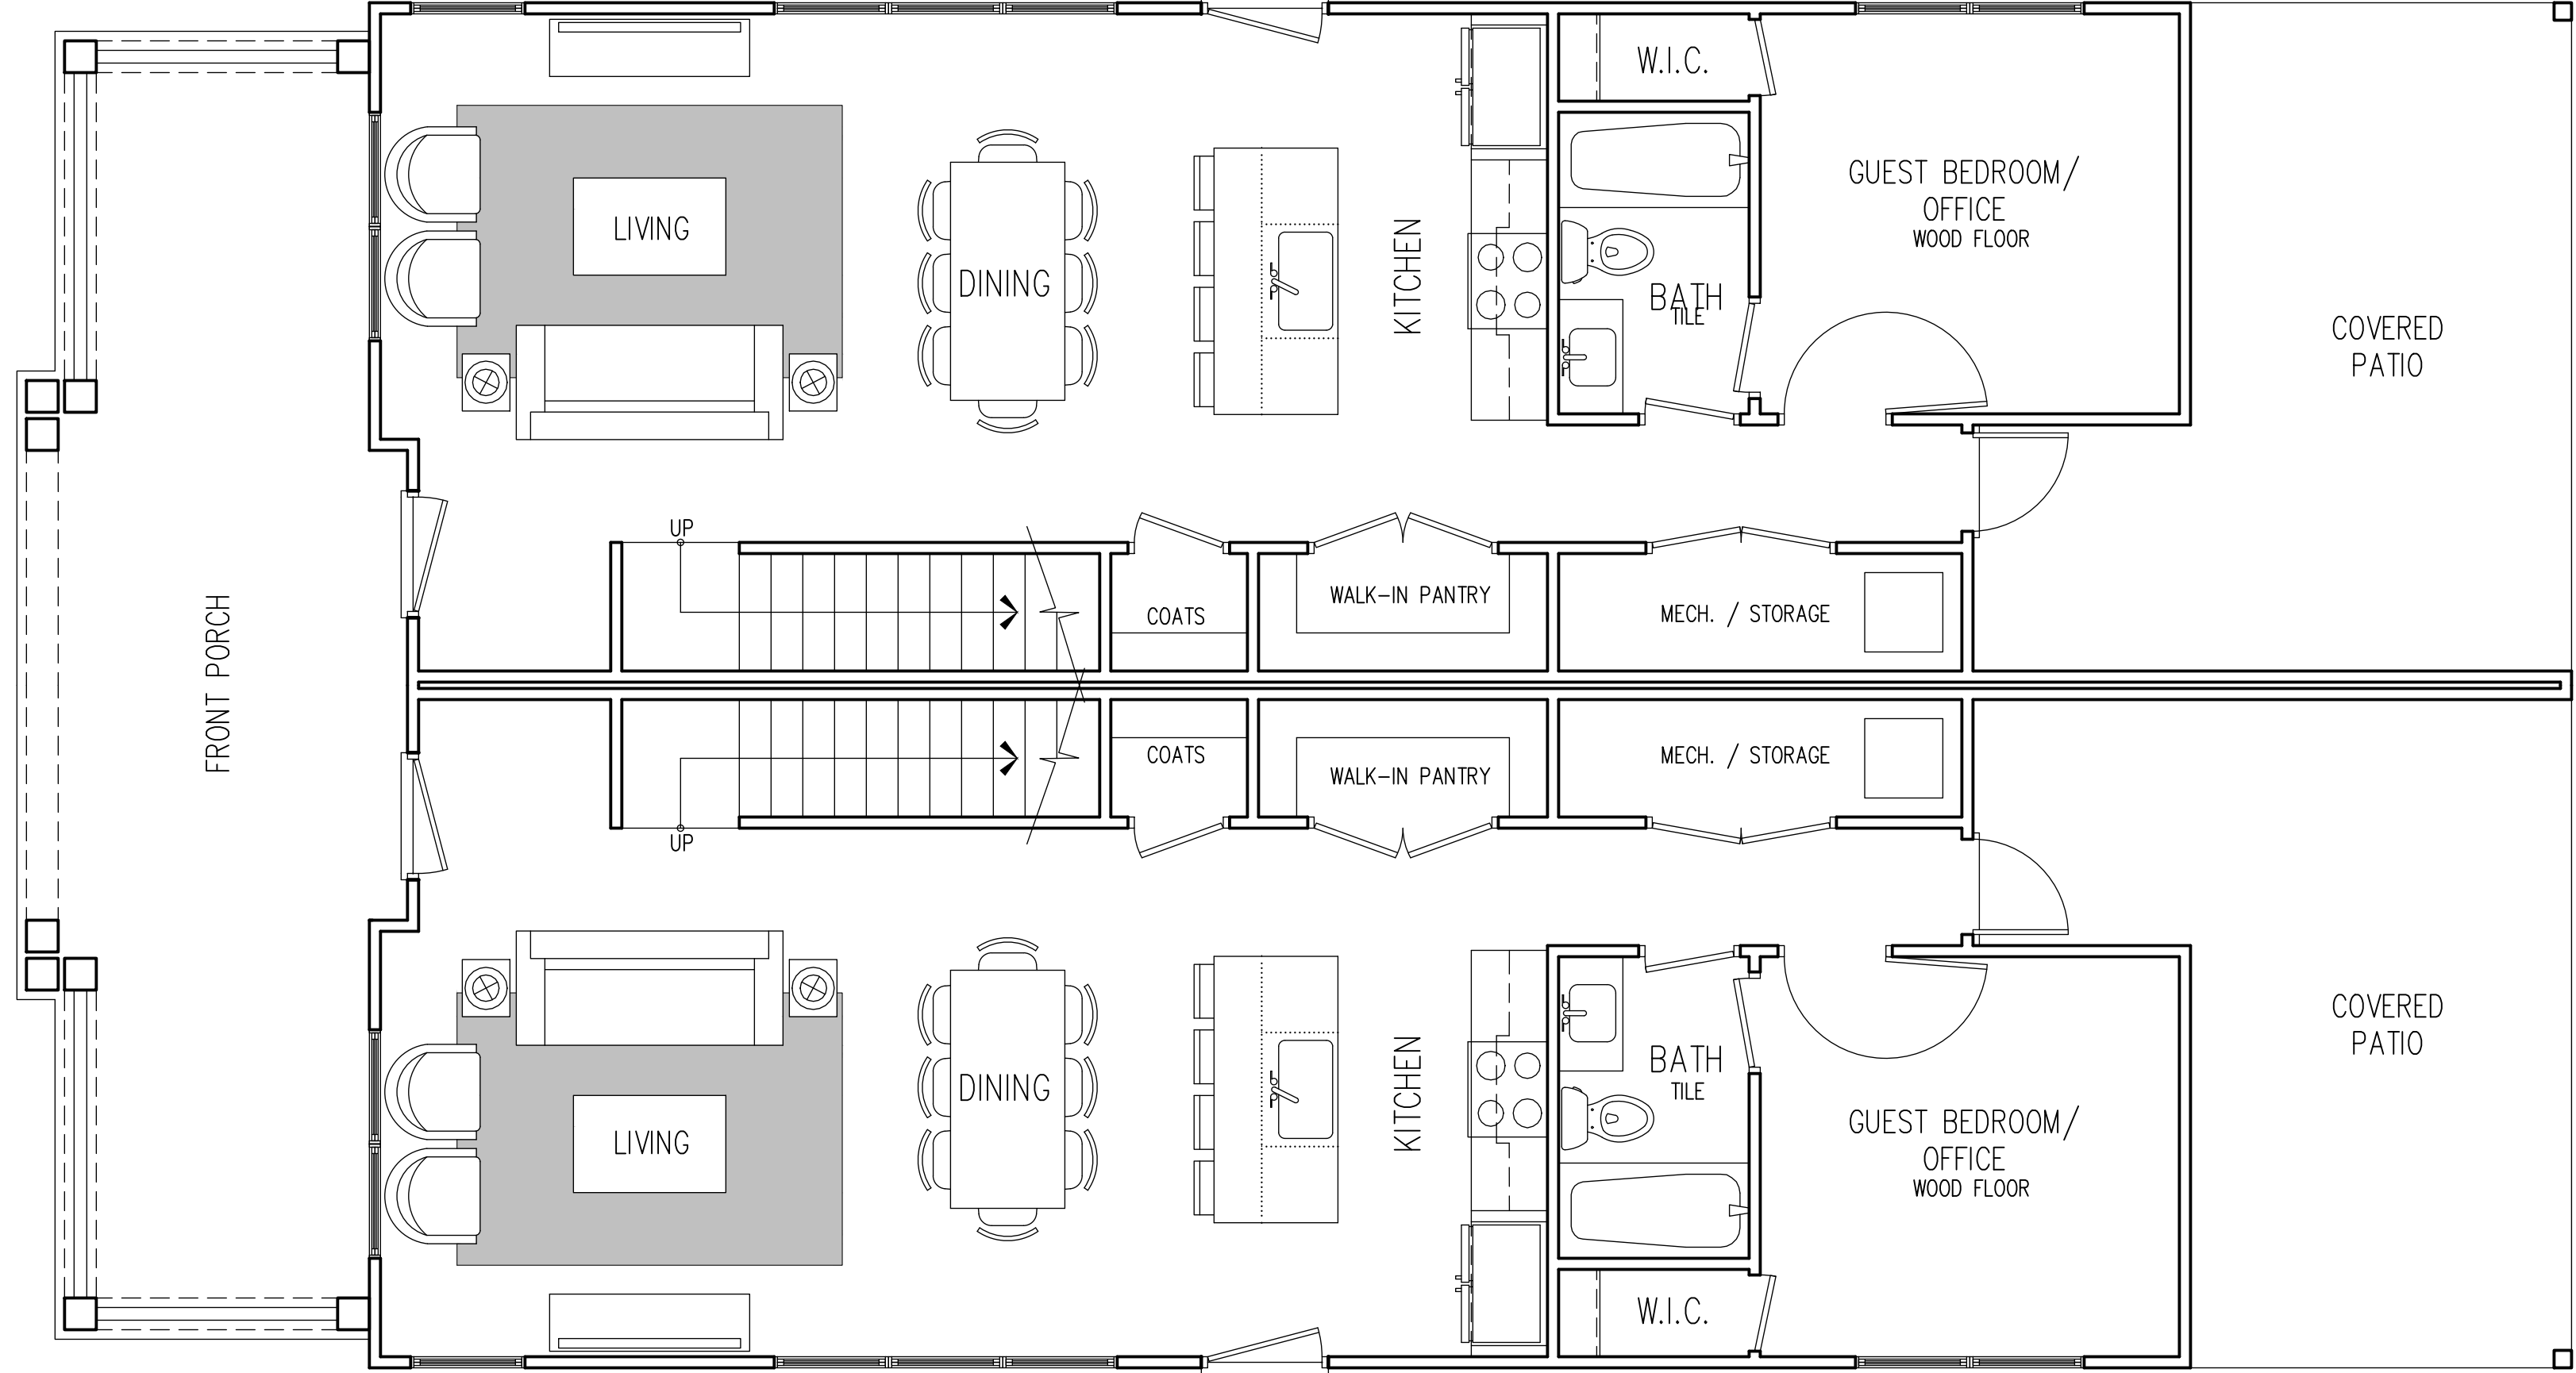


1
A101 MAIN LEVEL FLOOR PLAN
1/4"=1'-0"

AREA SUMMARY

UNIT A		UNIT B	
MAIN LEVEL:	807 HEATED SF	MAIN LEVEL:	807 HEATED SF
UPPER LEVEL:	690 HEATED SF	UPPER LEVEL:	690 HEATED SF
TOTAL:	1,497 HEATED SF	TOTAL:	1,497 HEATED SF
FRONT PORCH:		299 SF	
COVERED PATIO:		436 SF (PER UNIT)	

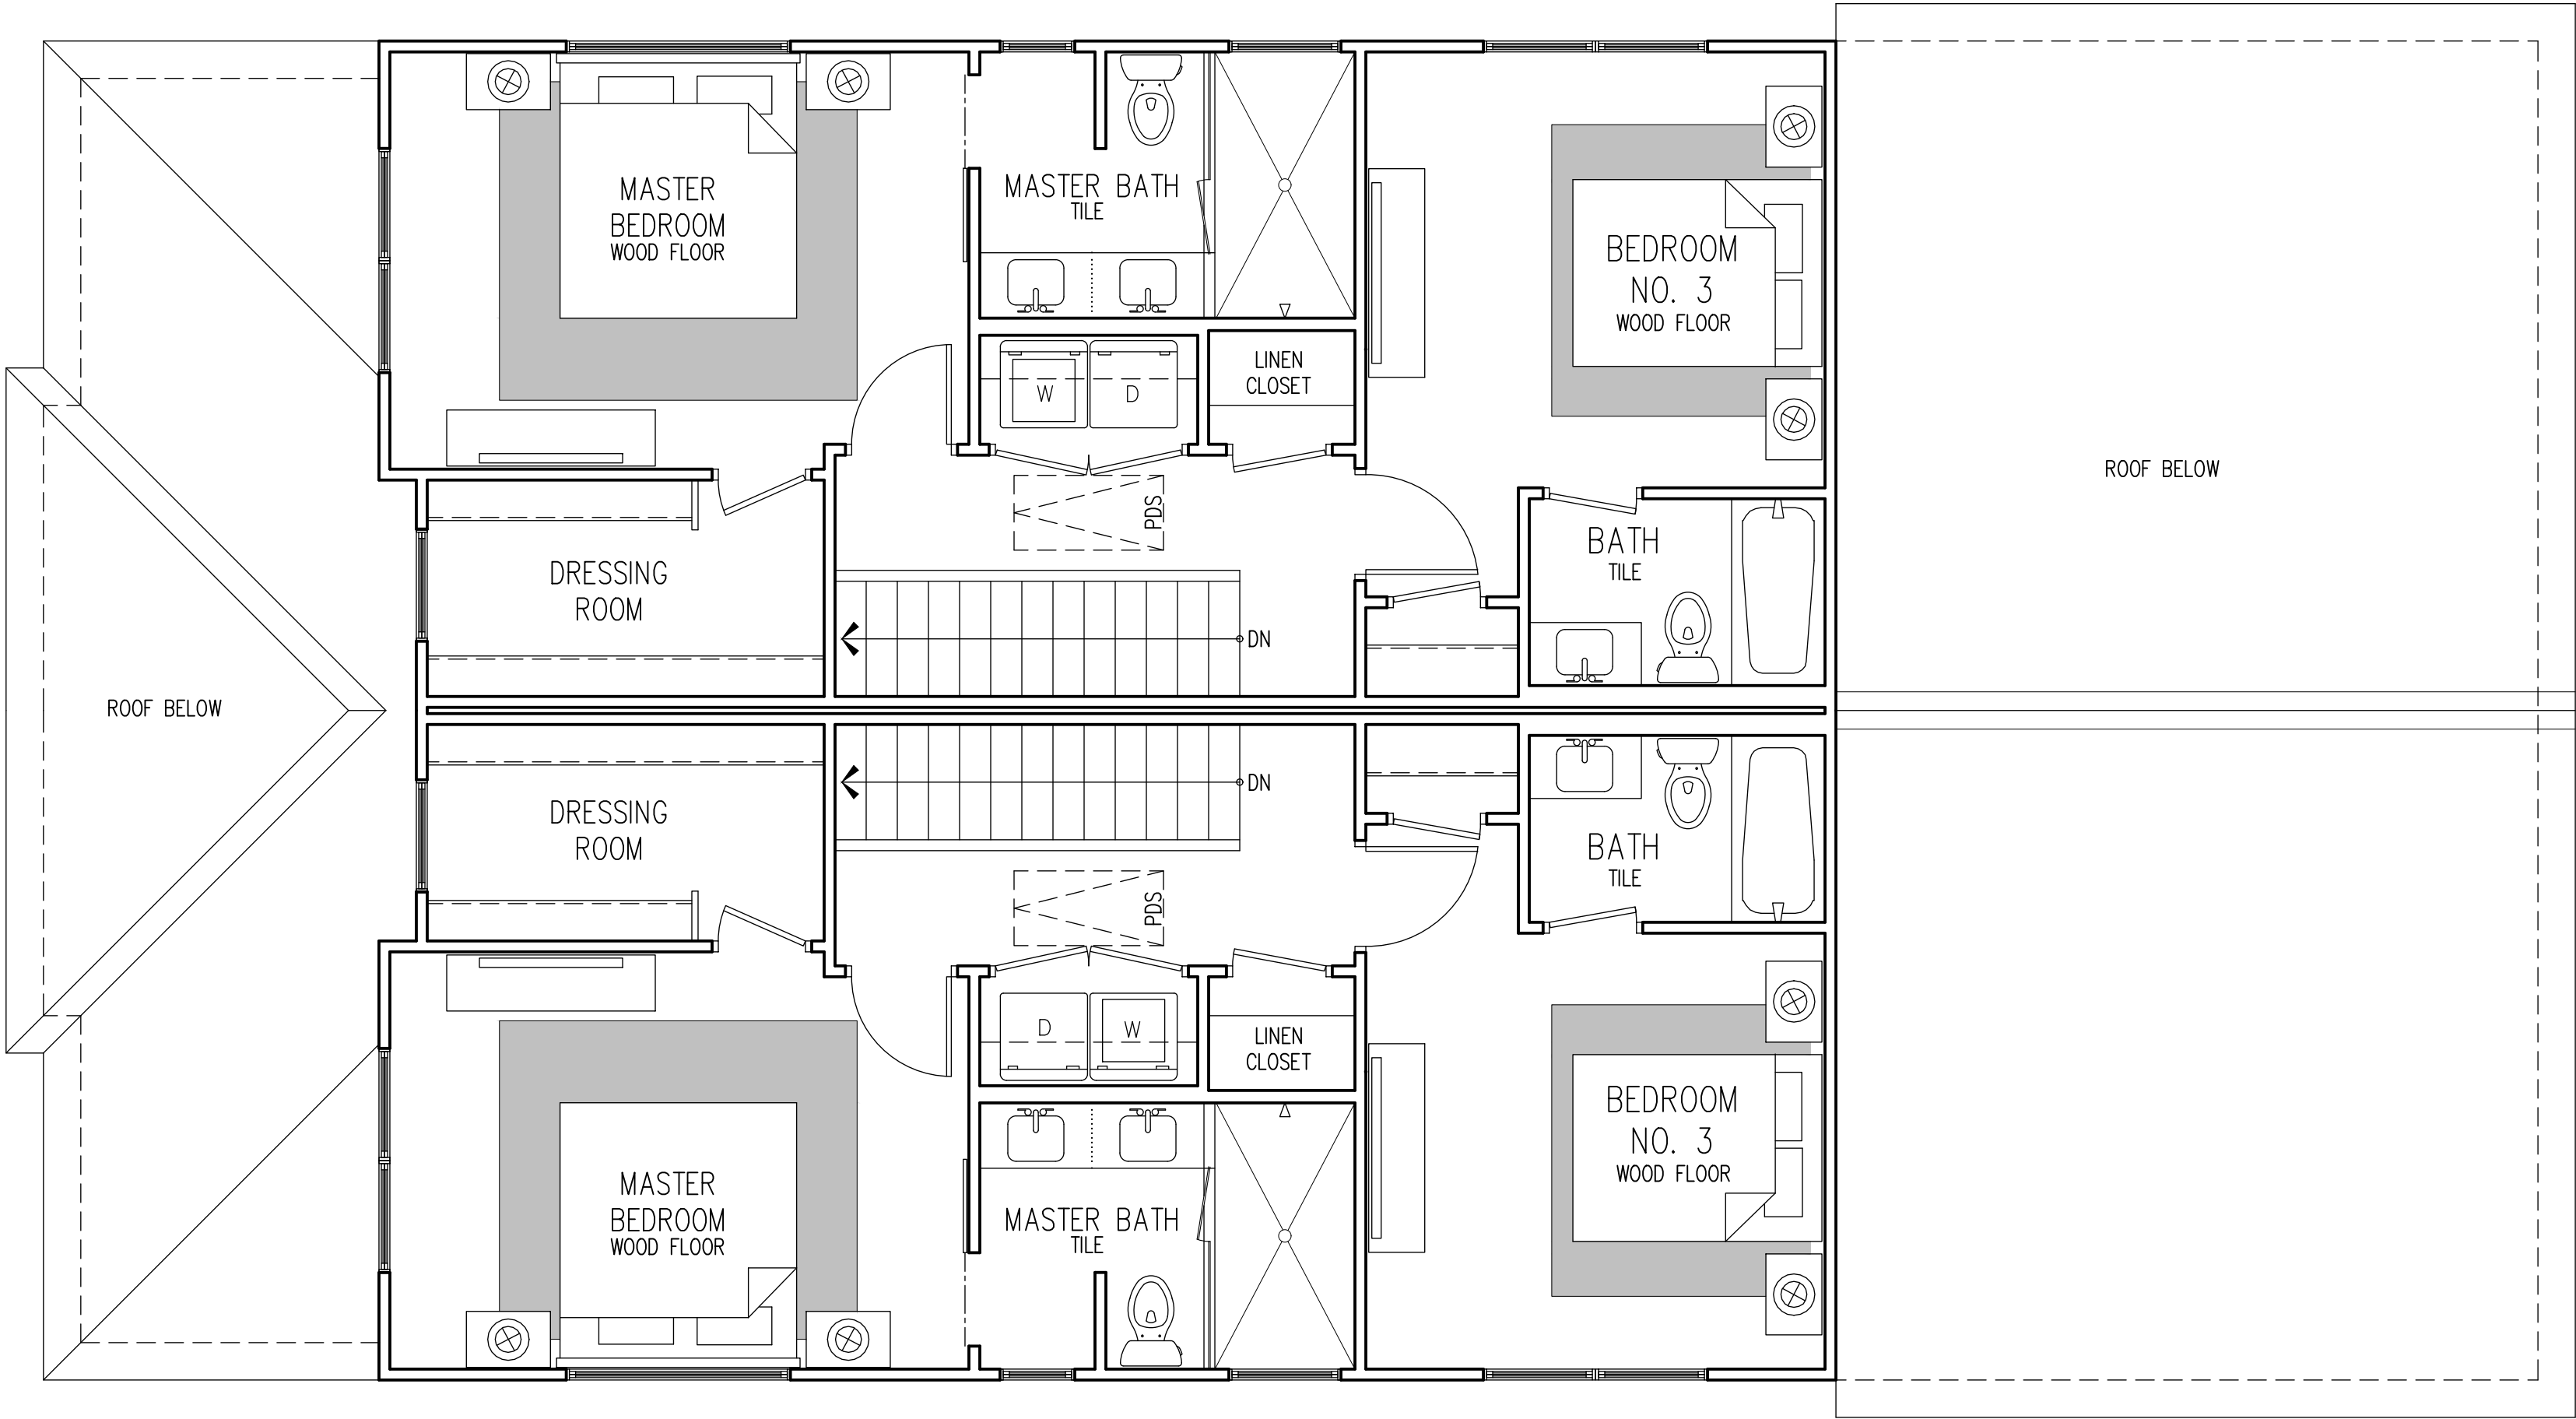

1 UPPER LEVEL FLOOR PLAN
A102 1/4"=1'-0"

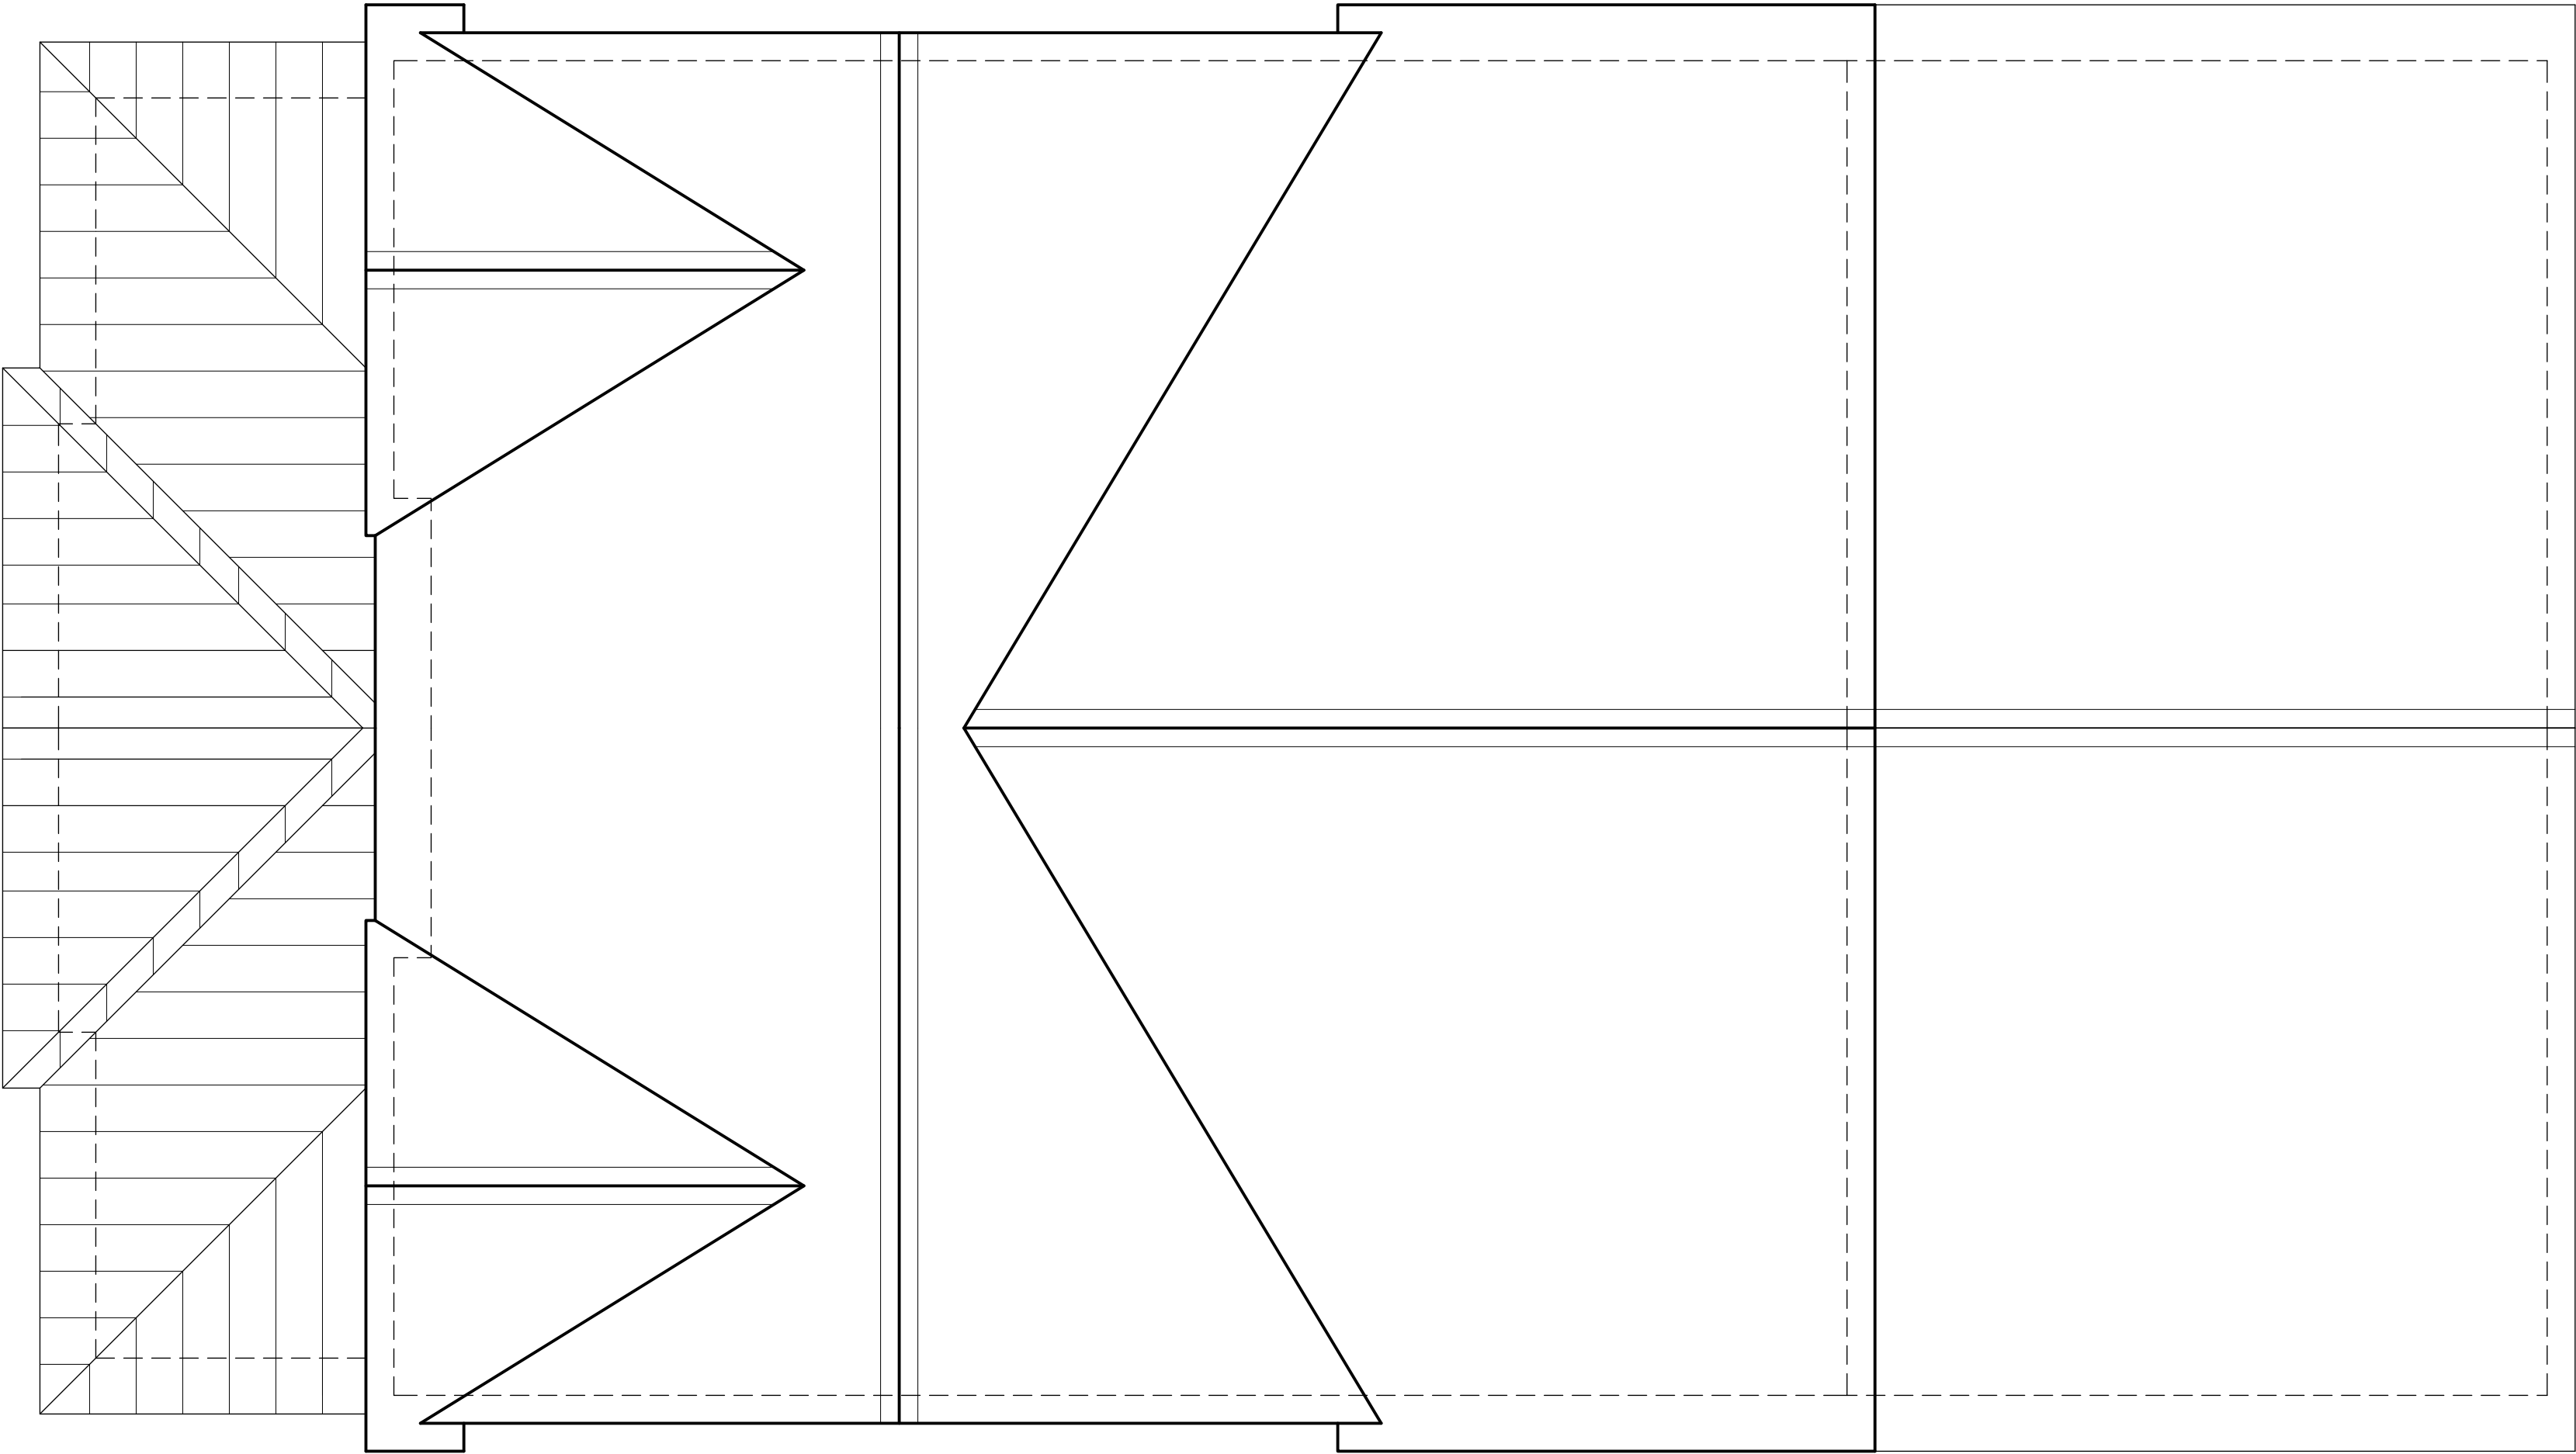

1 ROOF PLAN
A103 1/4"=1'-0"



1 FRONT ELEVATION
A201 1/4"=1'-0"



2 LEFT SIDE ELEVATION
A201 1/4"=1'-0"



1 REAR ELEVATION
A202 1/4"=1'-0"



2 RIGHT SIDE ELEVATION
A202 1/4"=1'-0"

Dr
Ch
Da
Jo
Re
No

GOODMAN DESIGN
Tit
E
Sc
Sh
of