




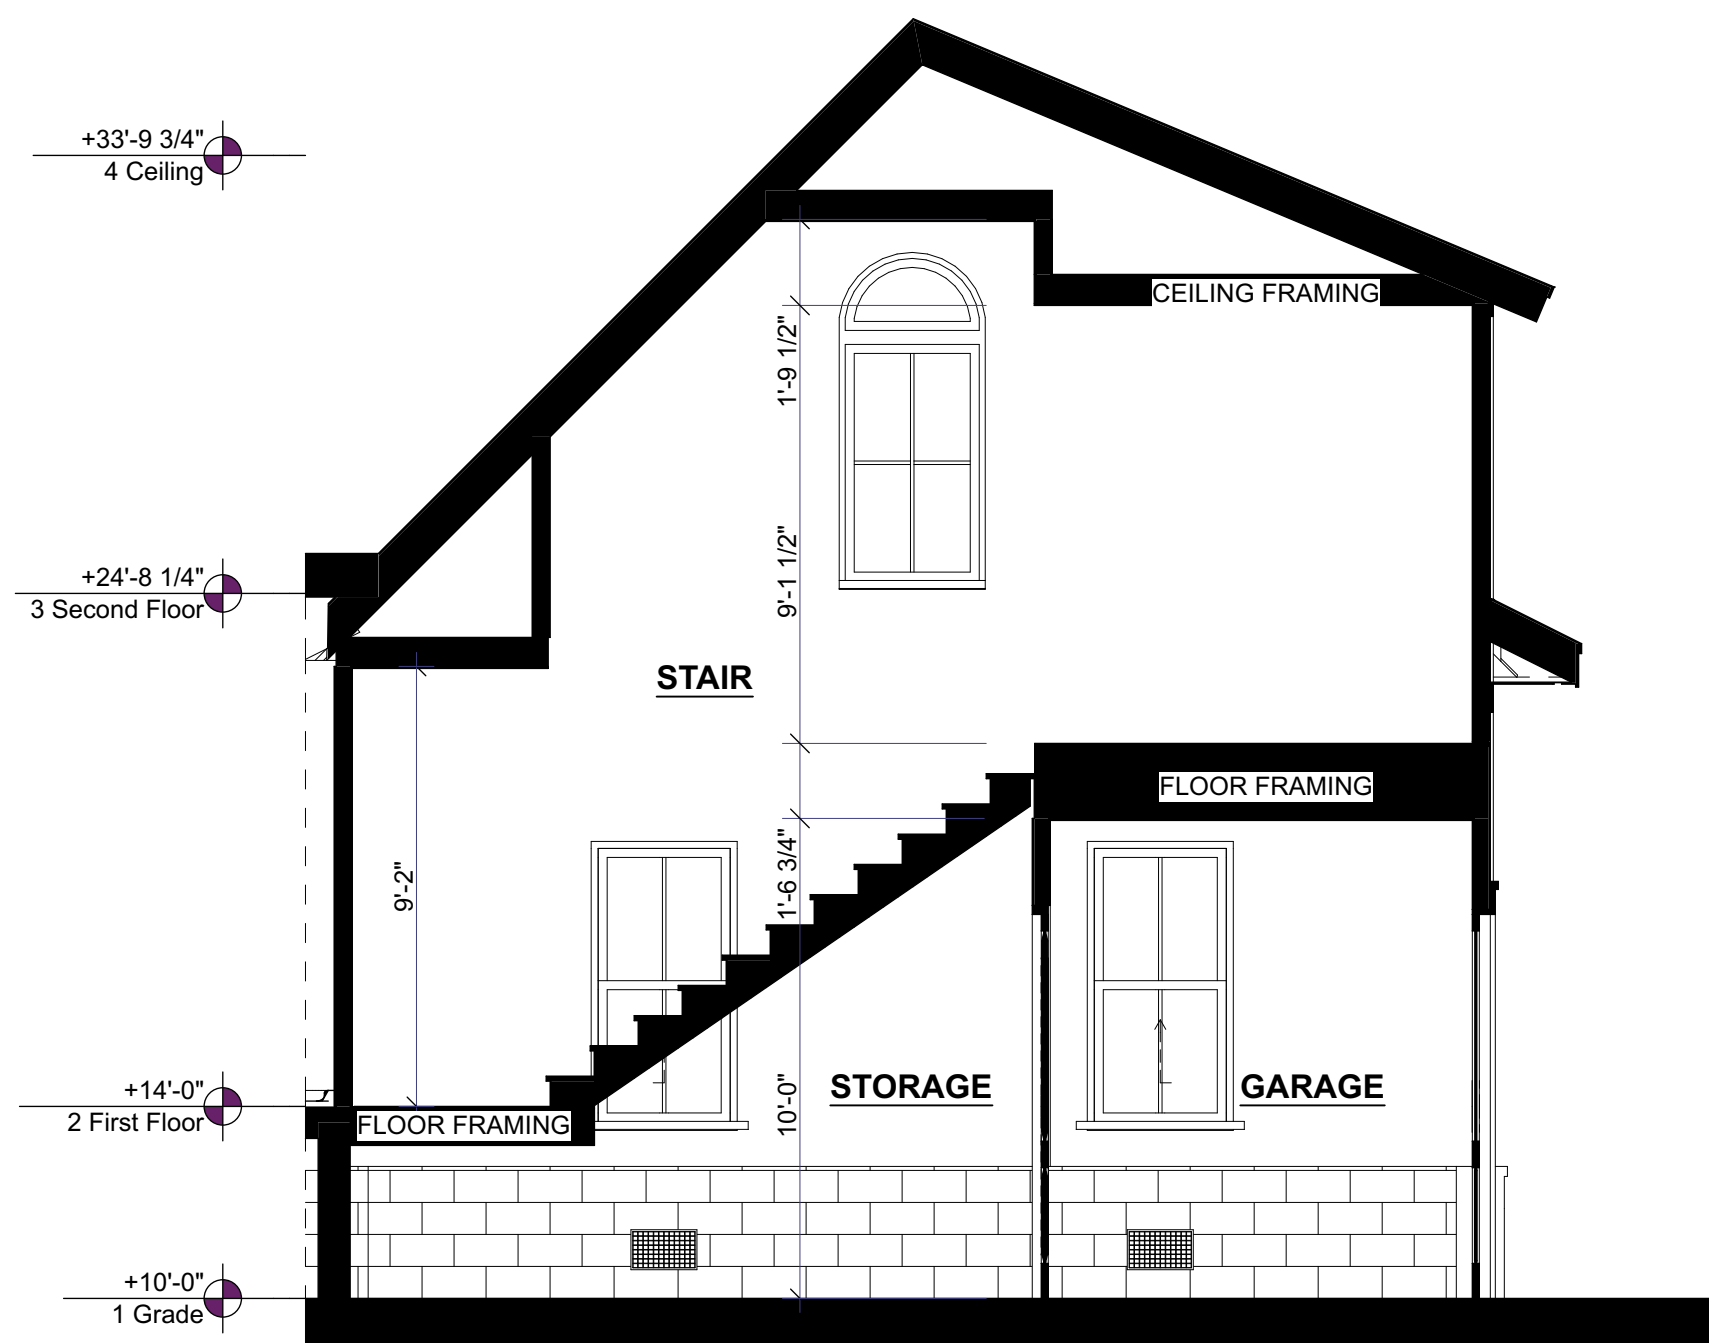


1 Building Section Garage Stair
SCALE: 1/4" = 1'-0"

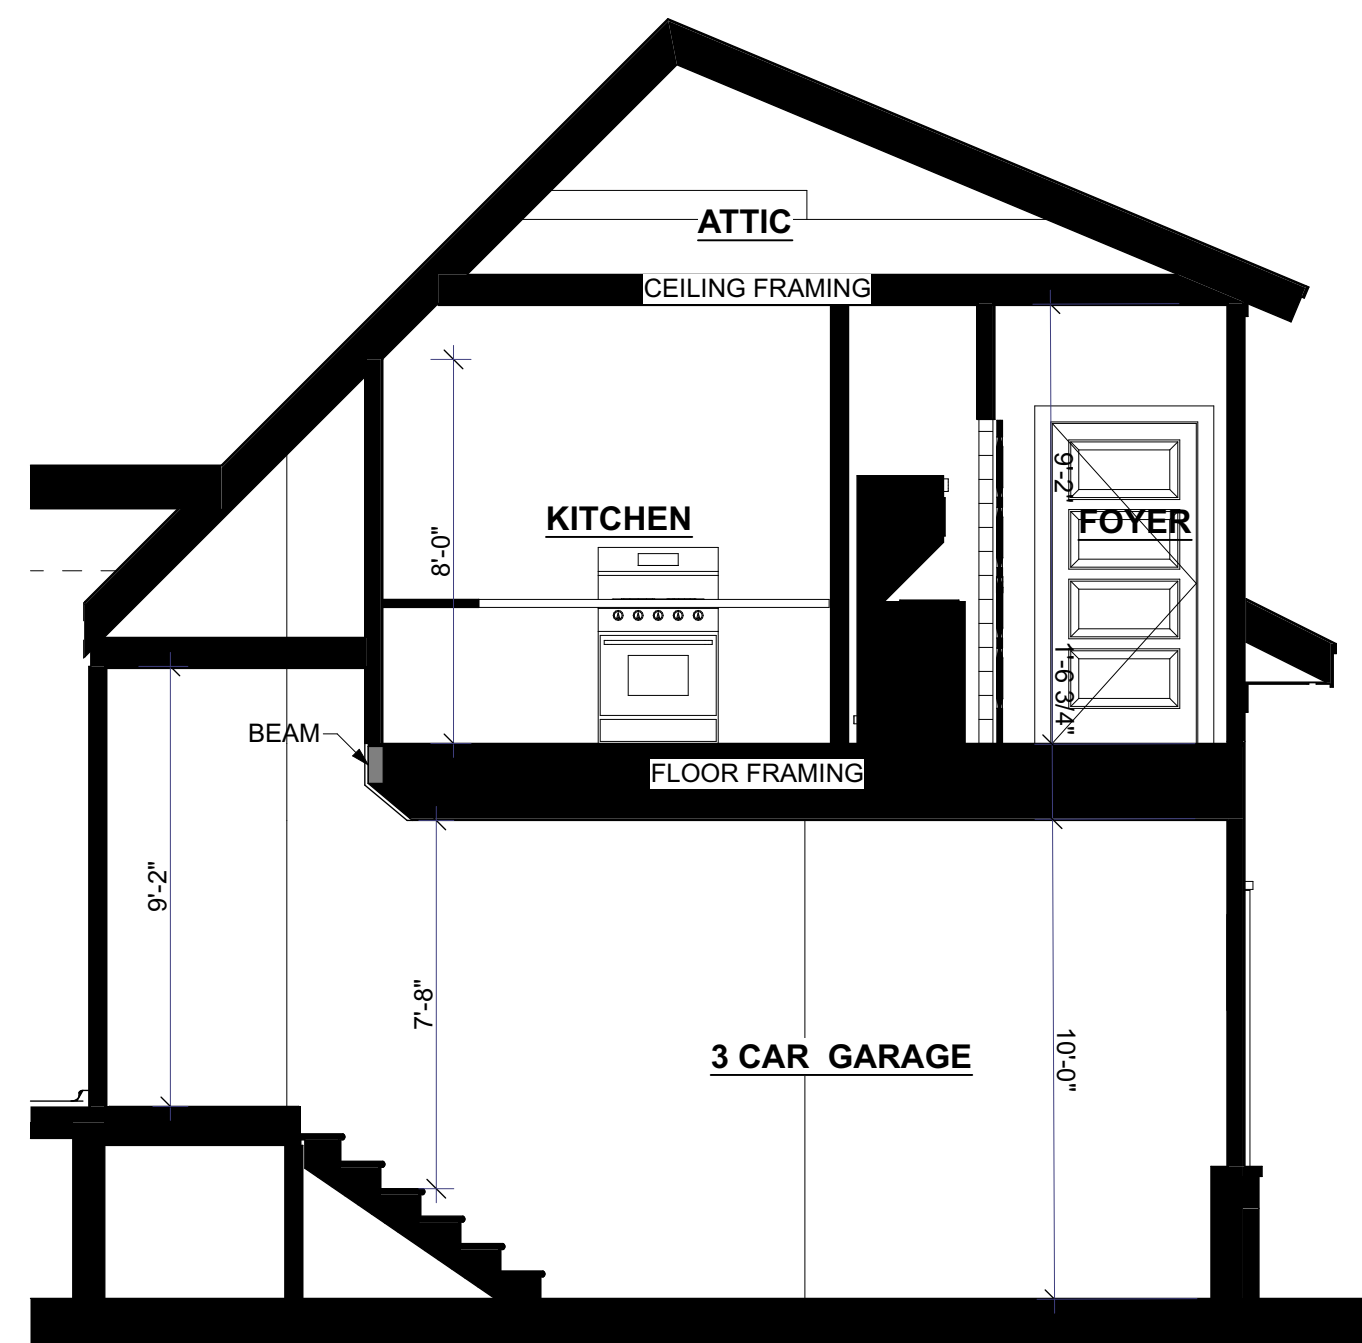

2 Building Section Garage Stair 2
SCALE: 1/4" = 1'-0"

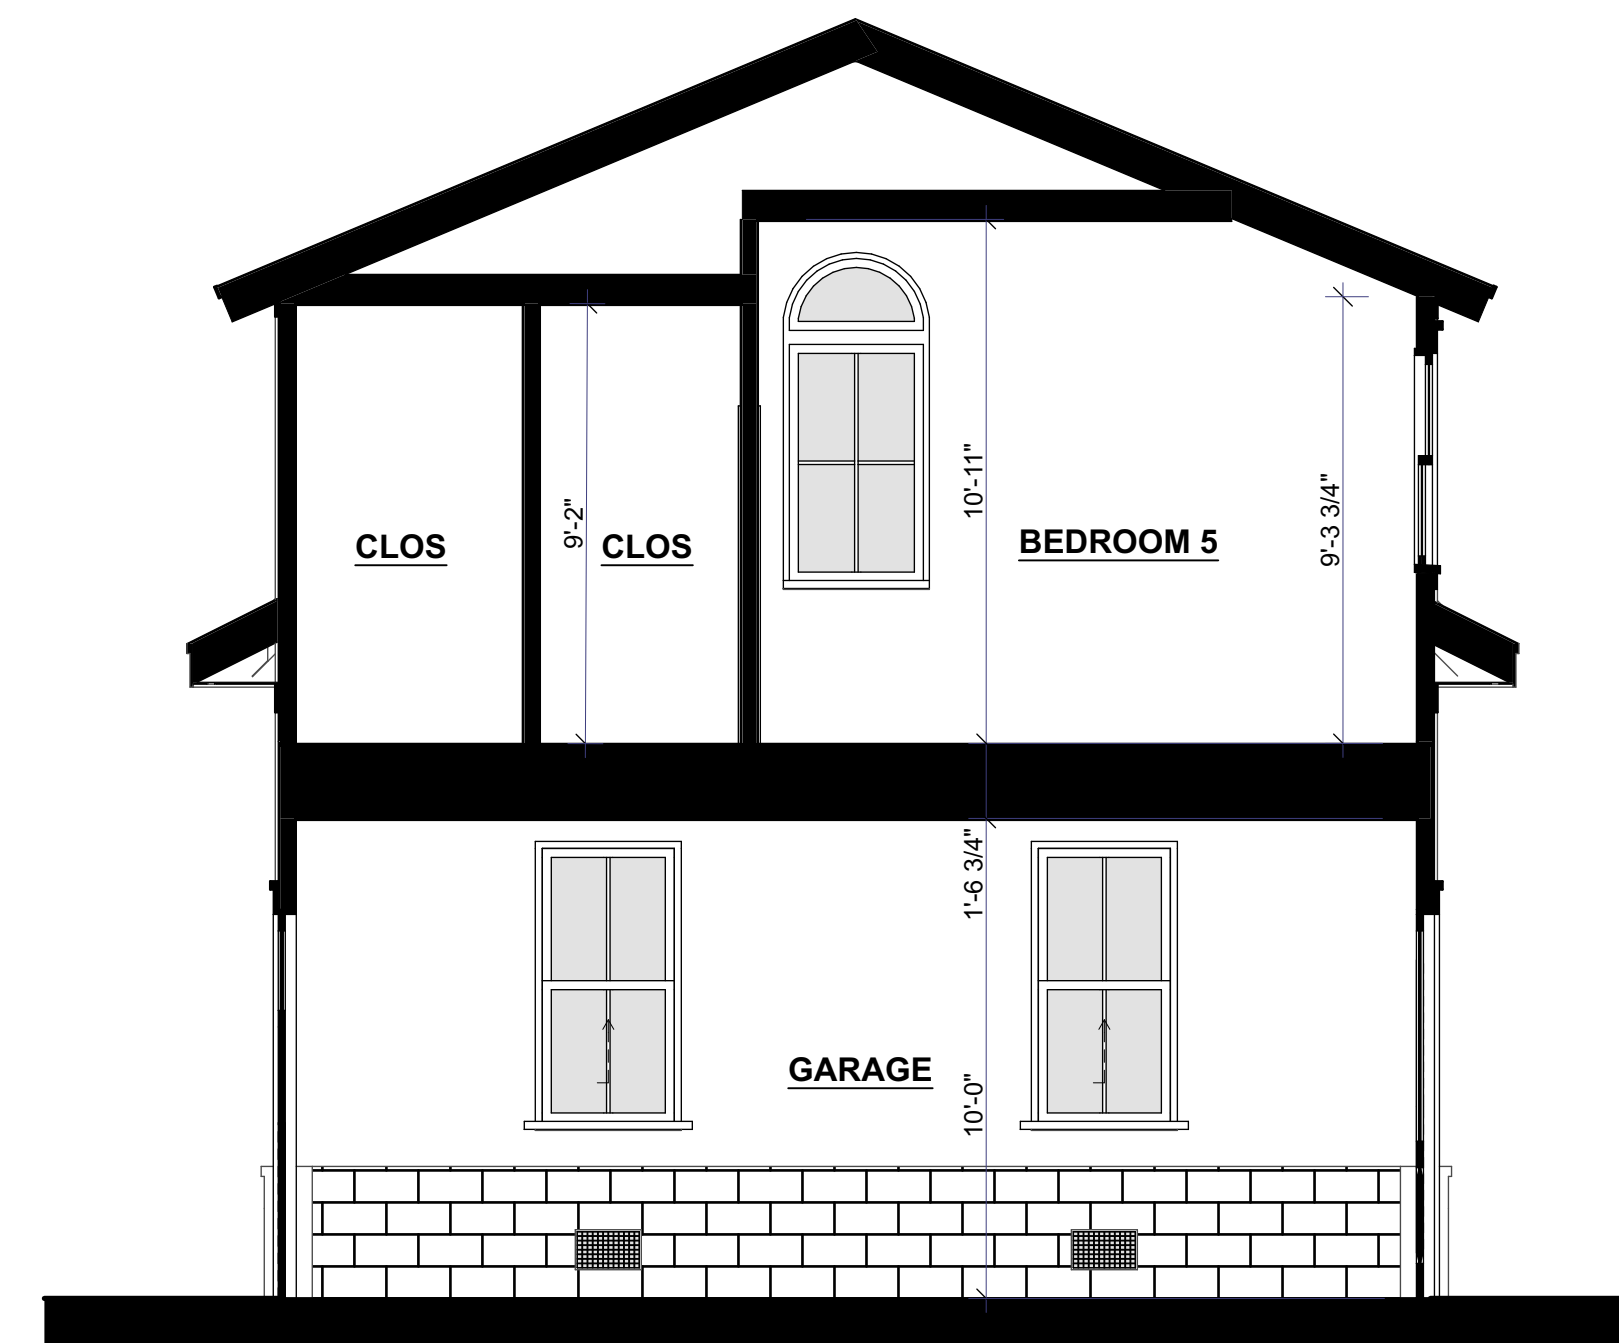

3 Building Section Garage 1
SCALE: 1/4" = 1'-0"

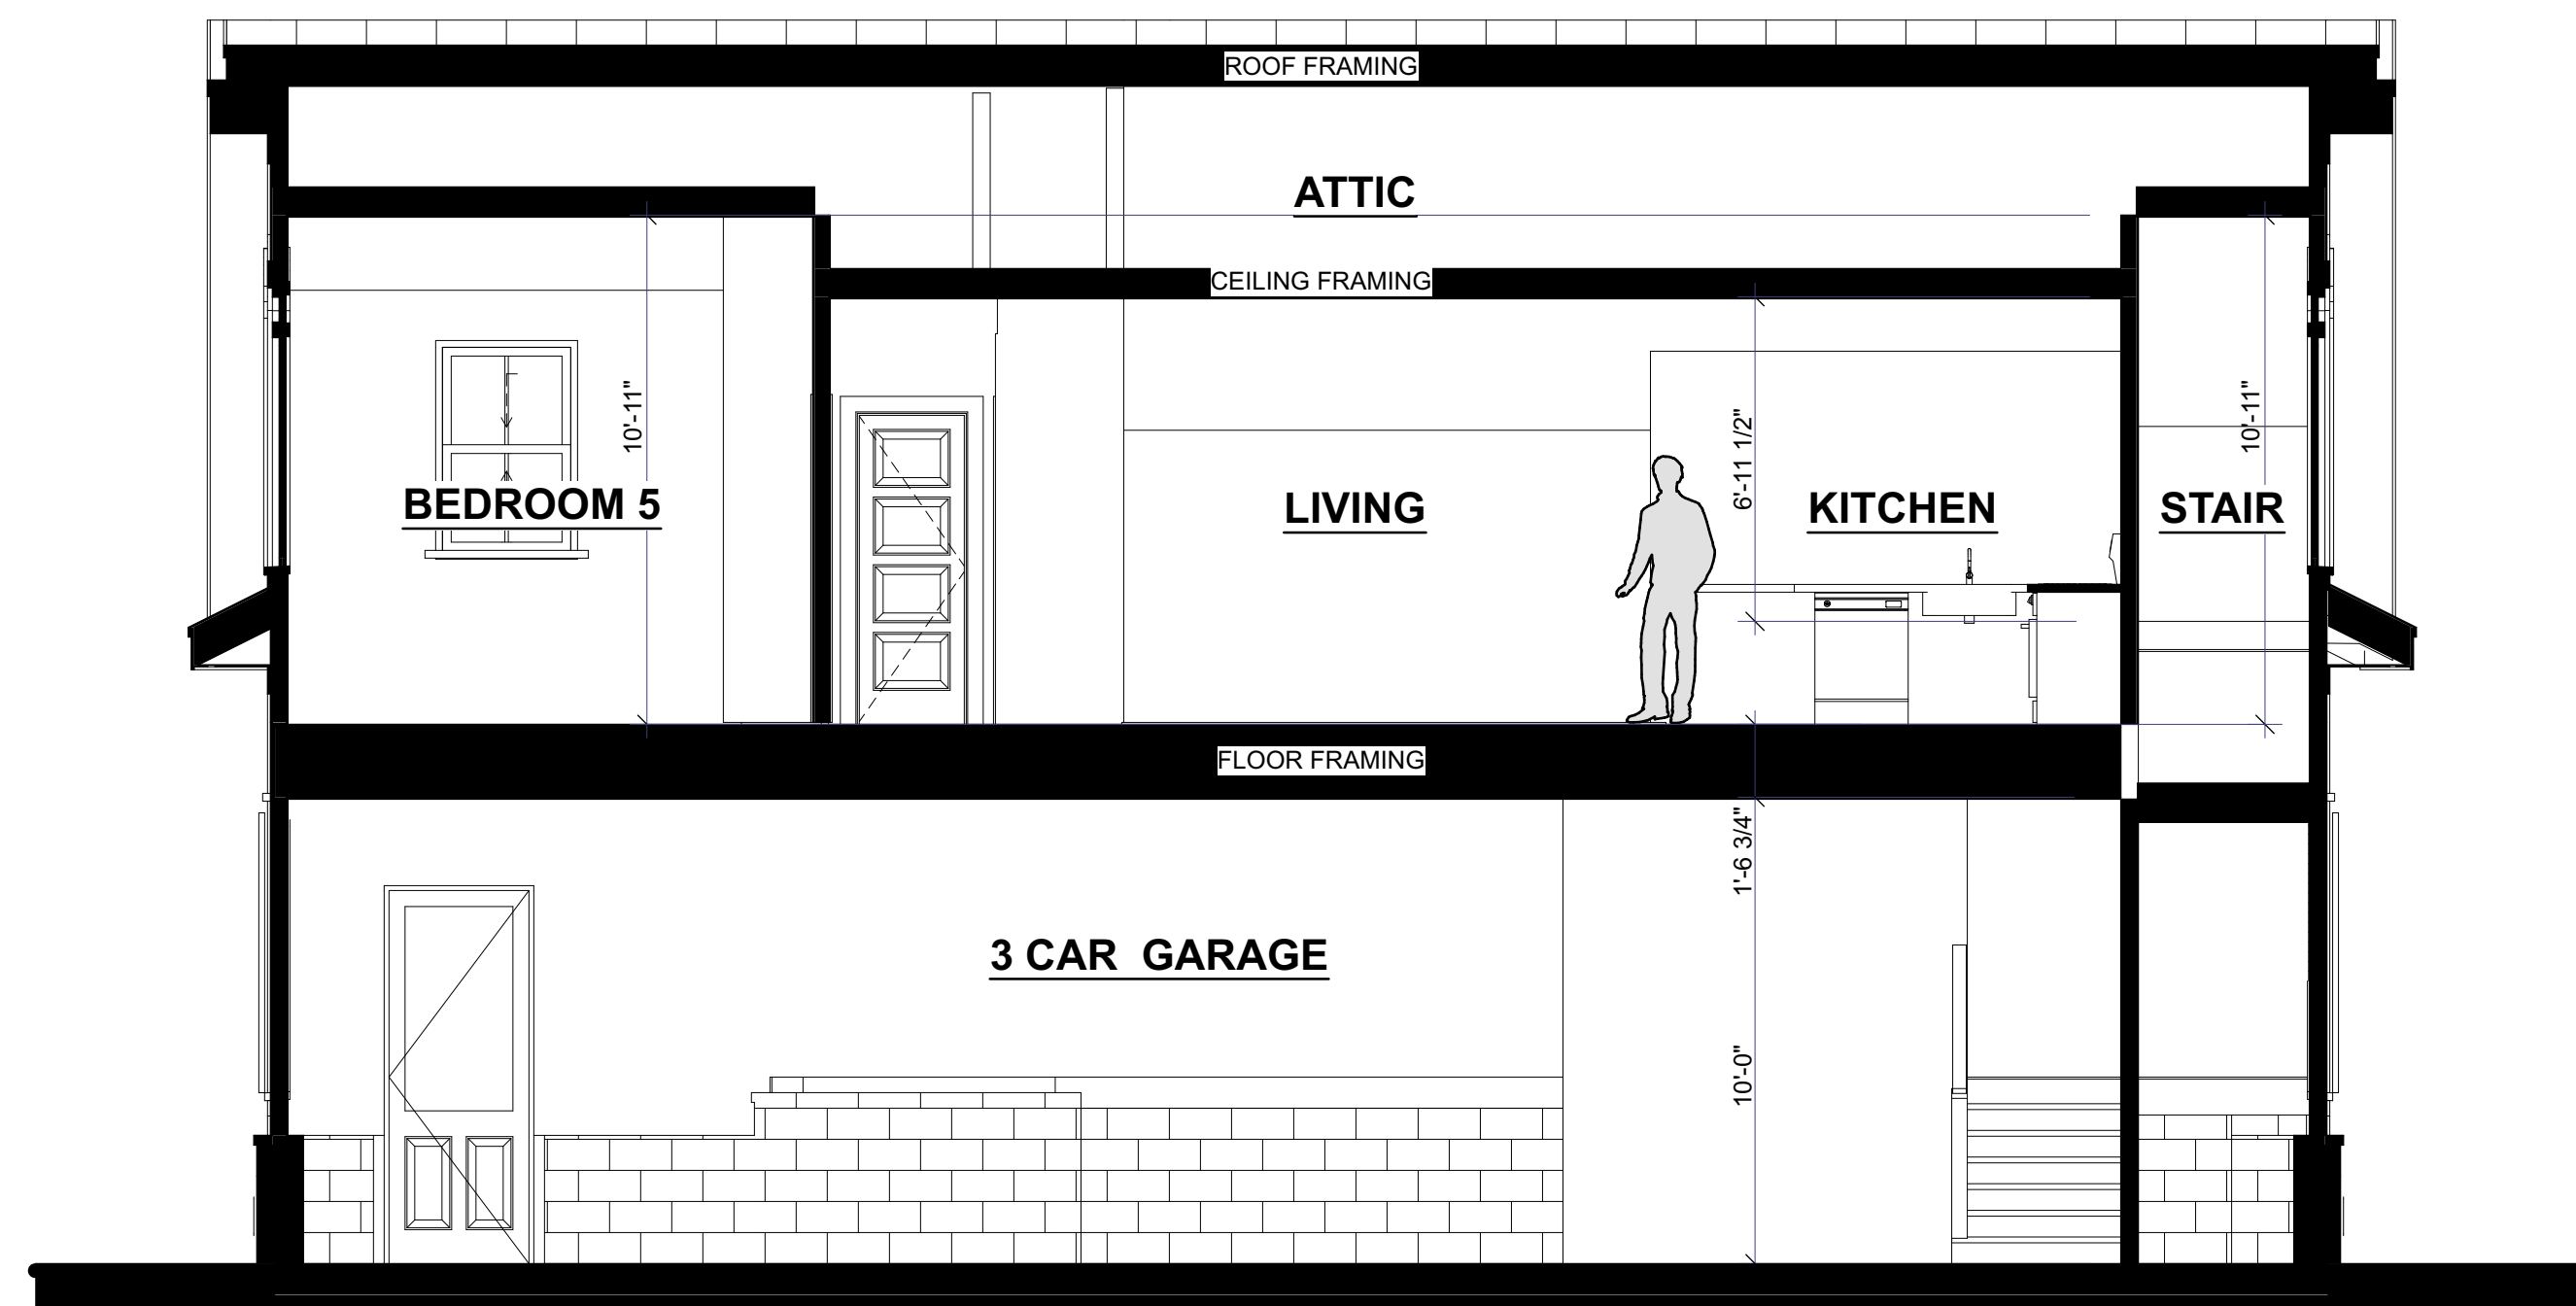

4 Building Section Garage 2
SCALE: 1/4" = 1'-0"