



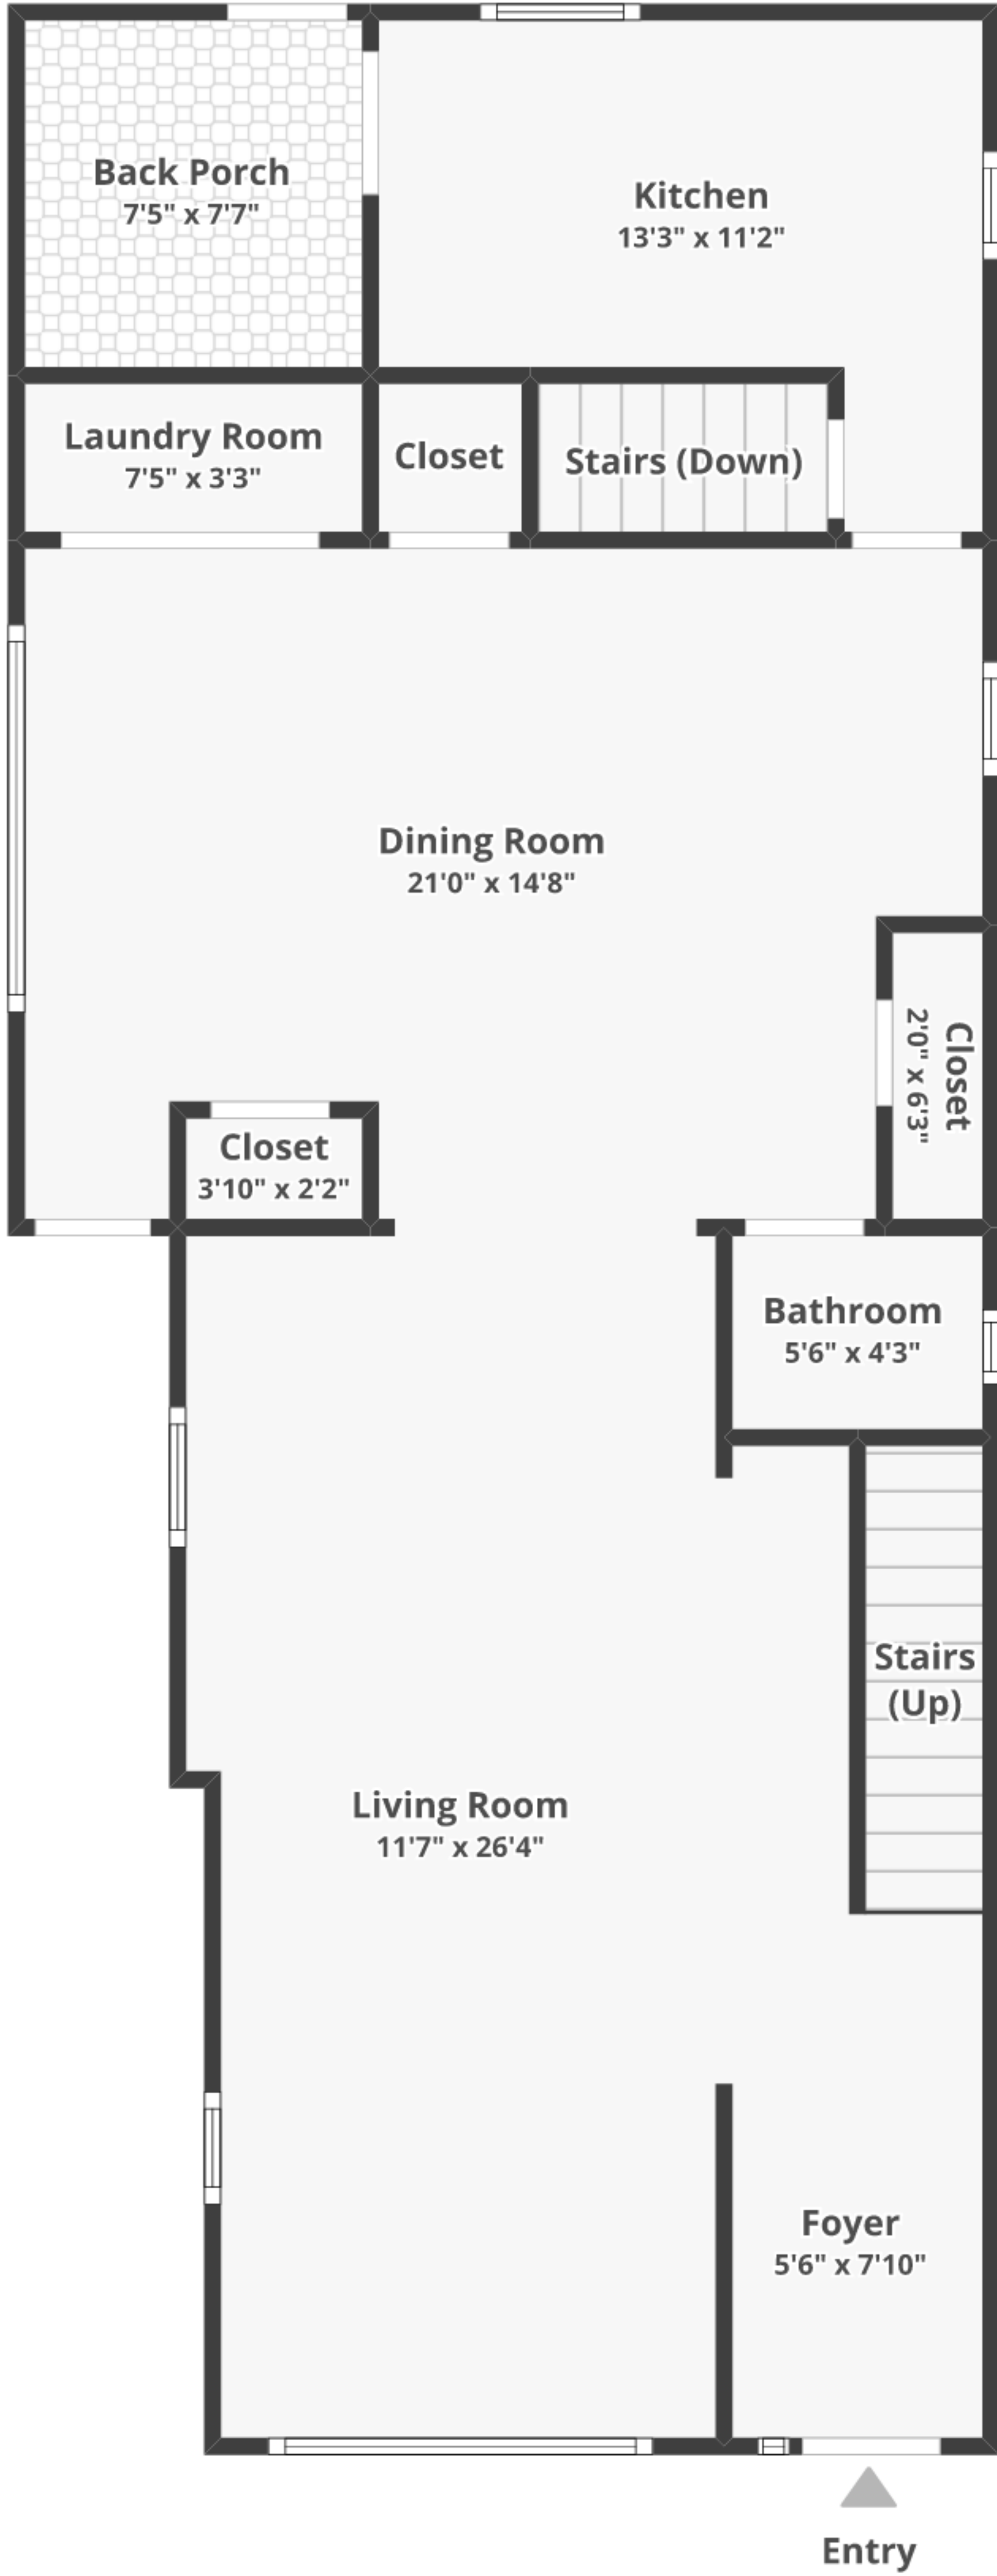


FLOOR 1



FLOOR 2

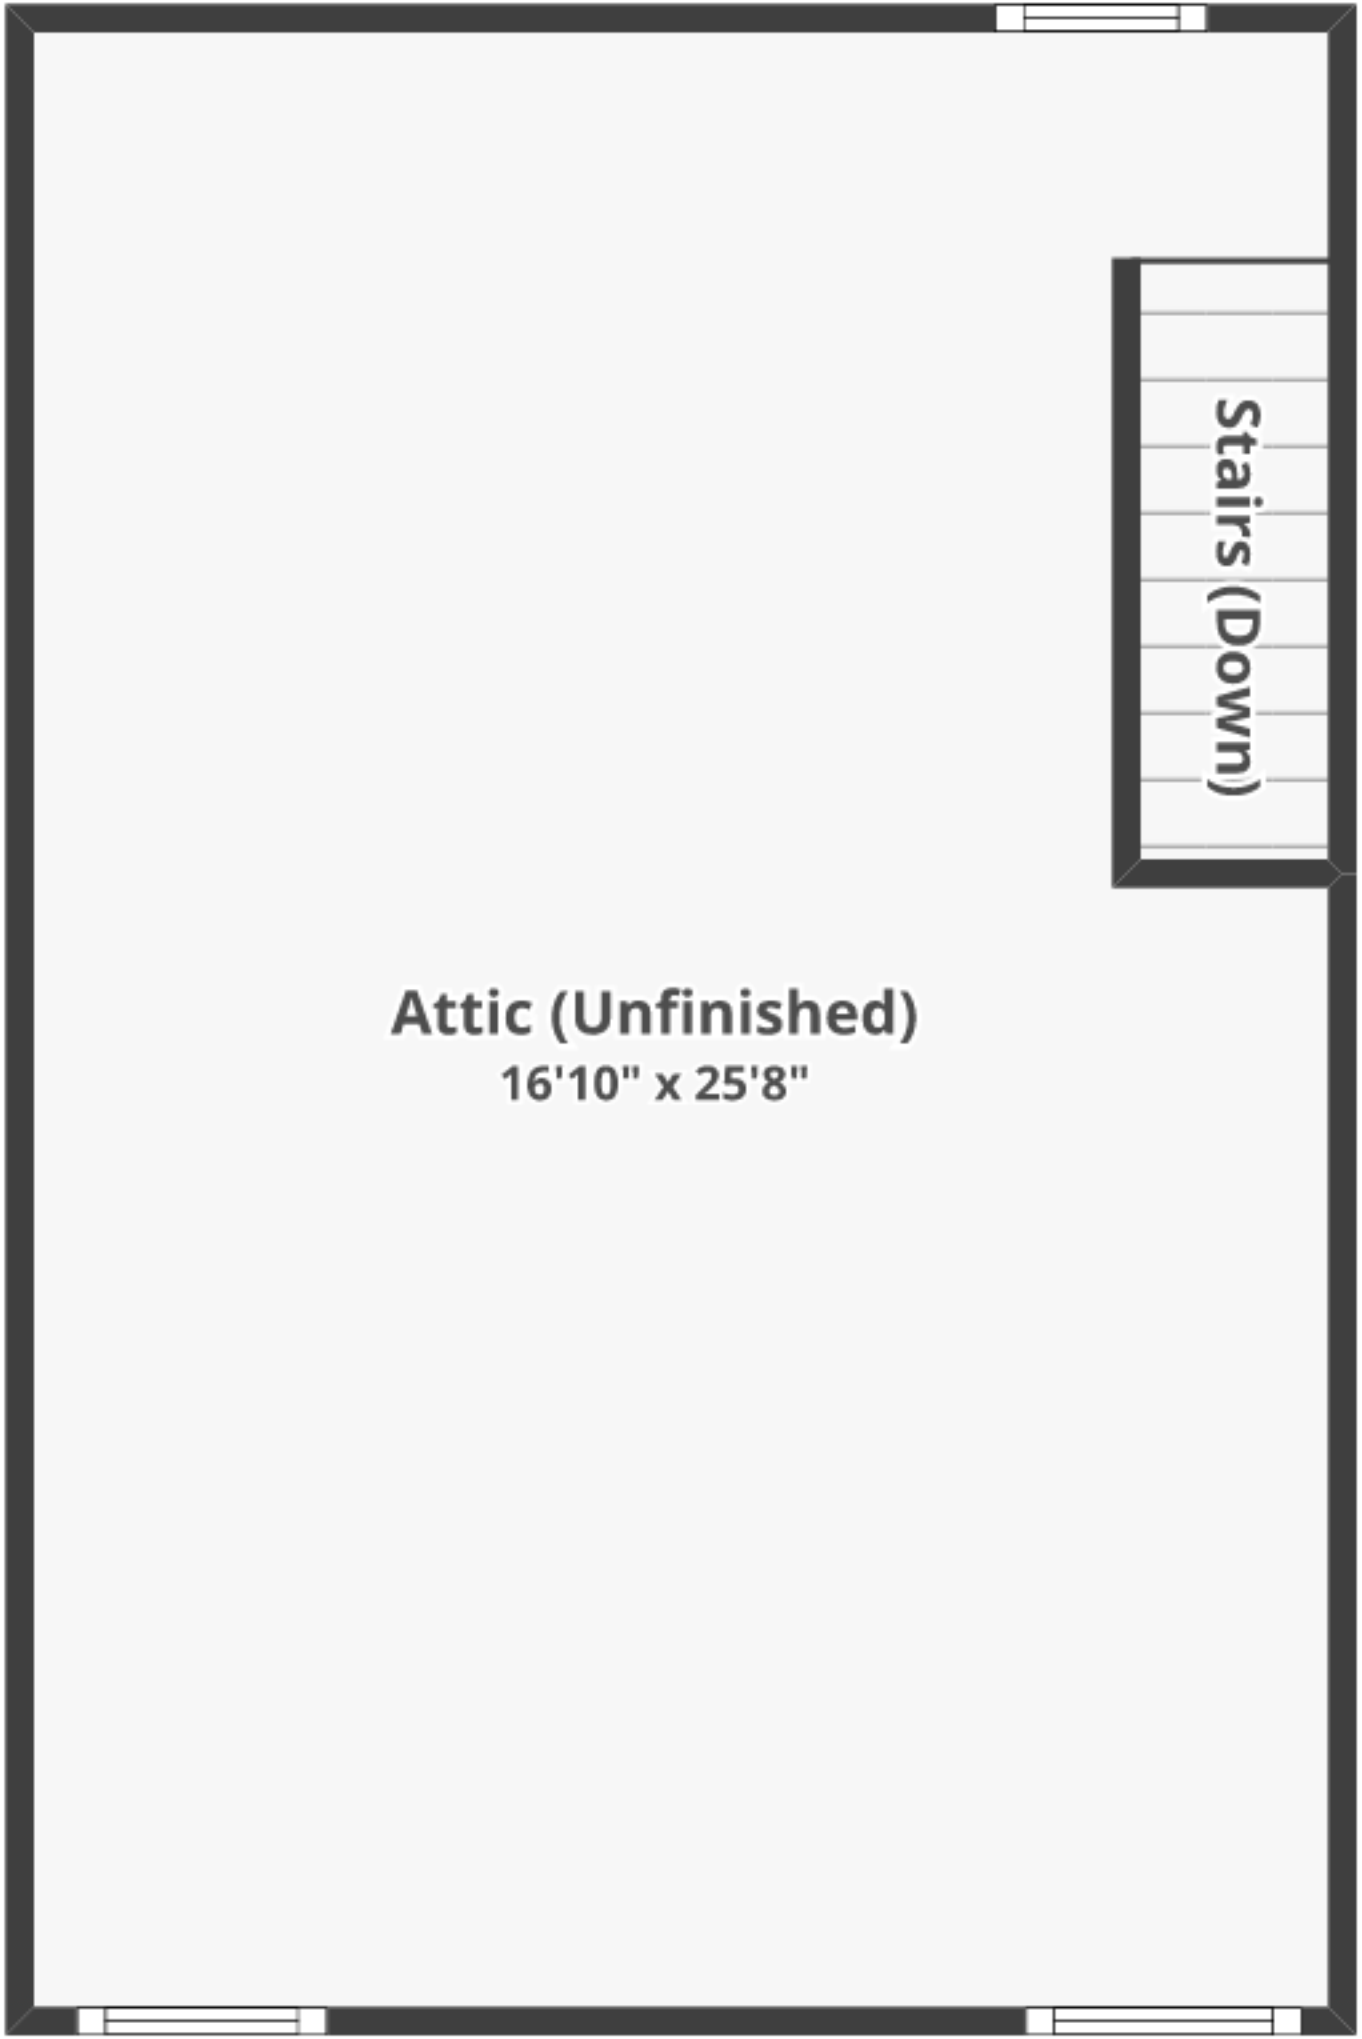

ATTIC

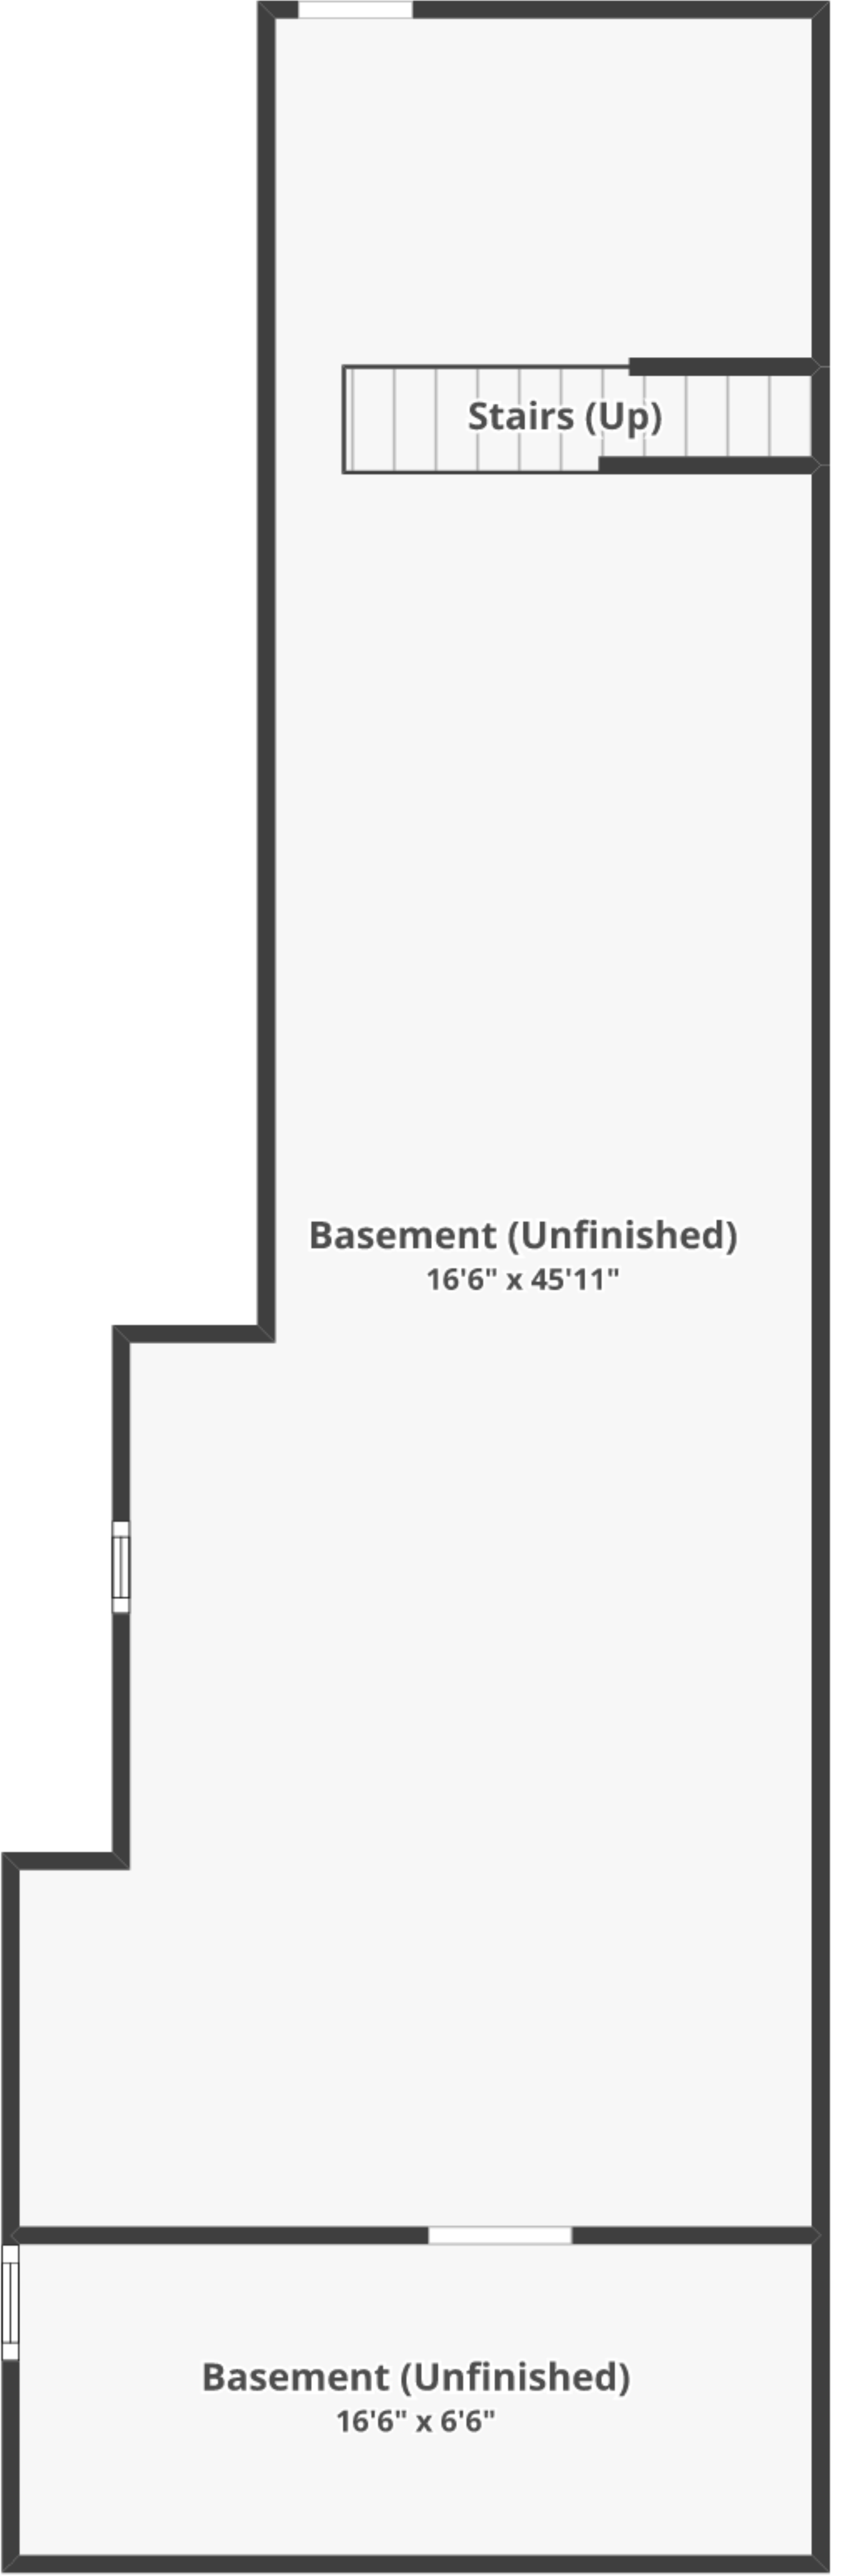

BASEMENT