


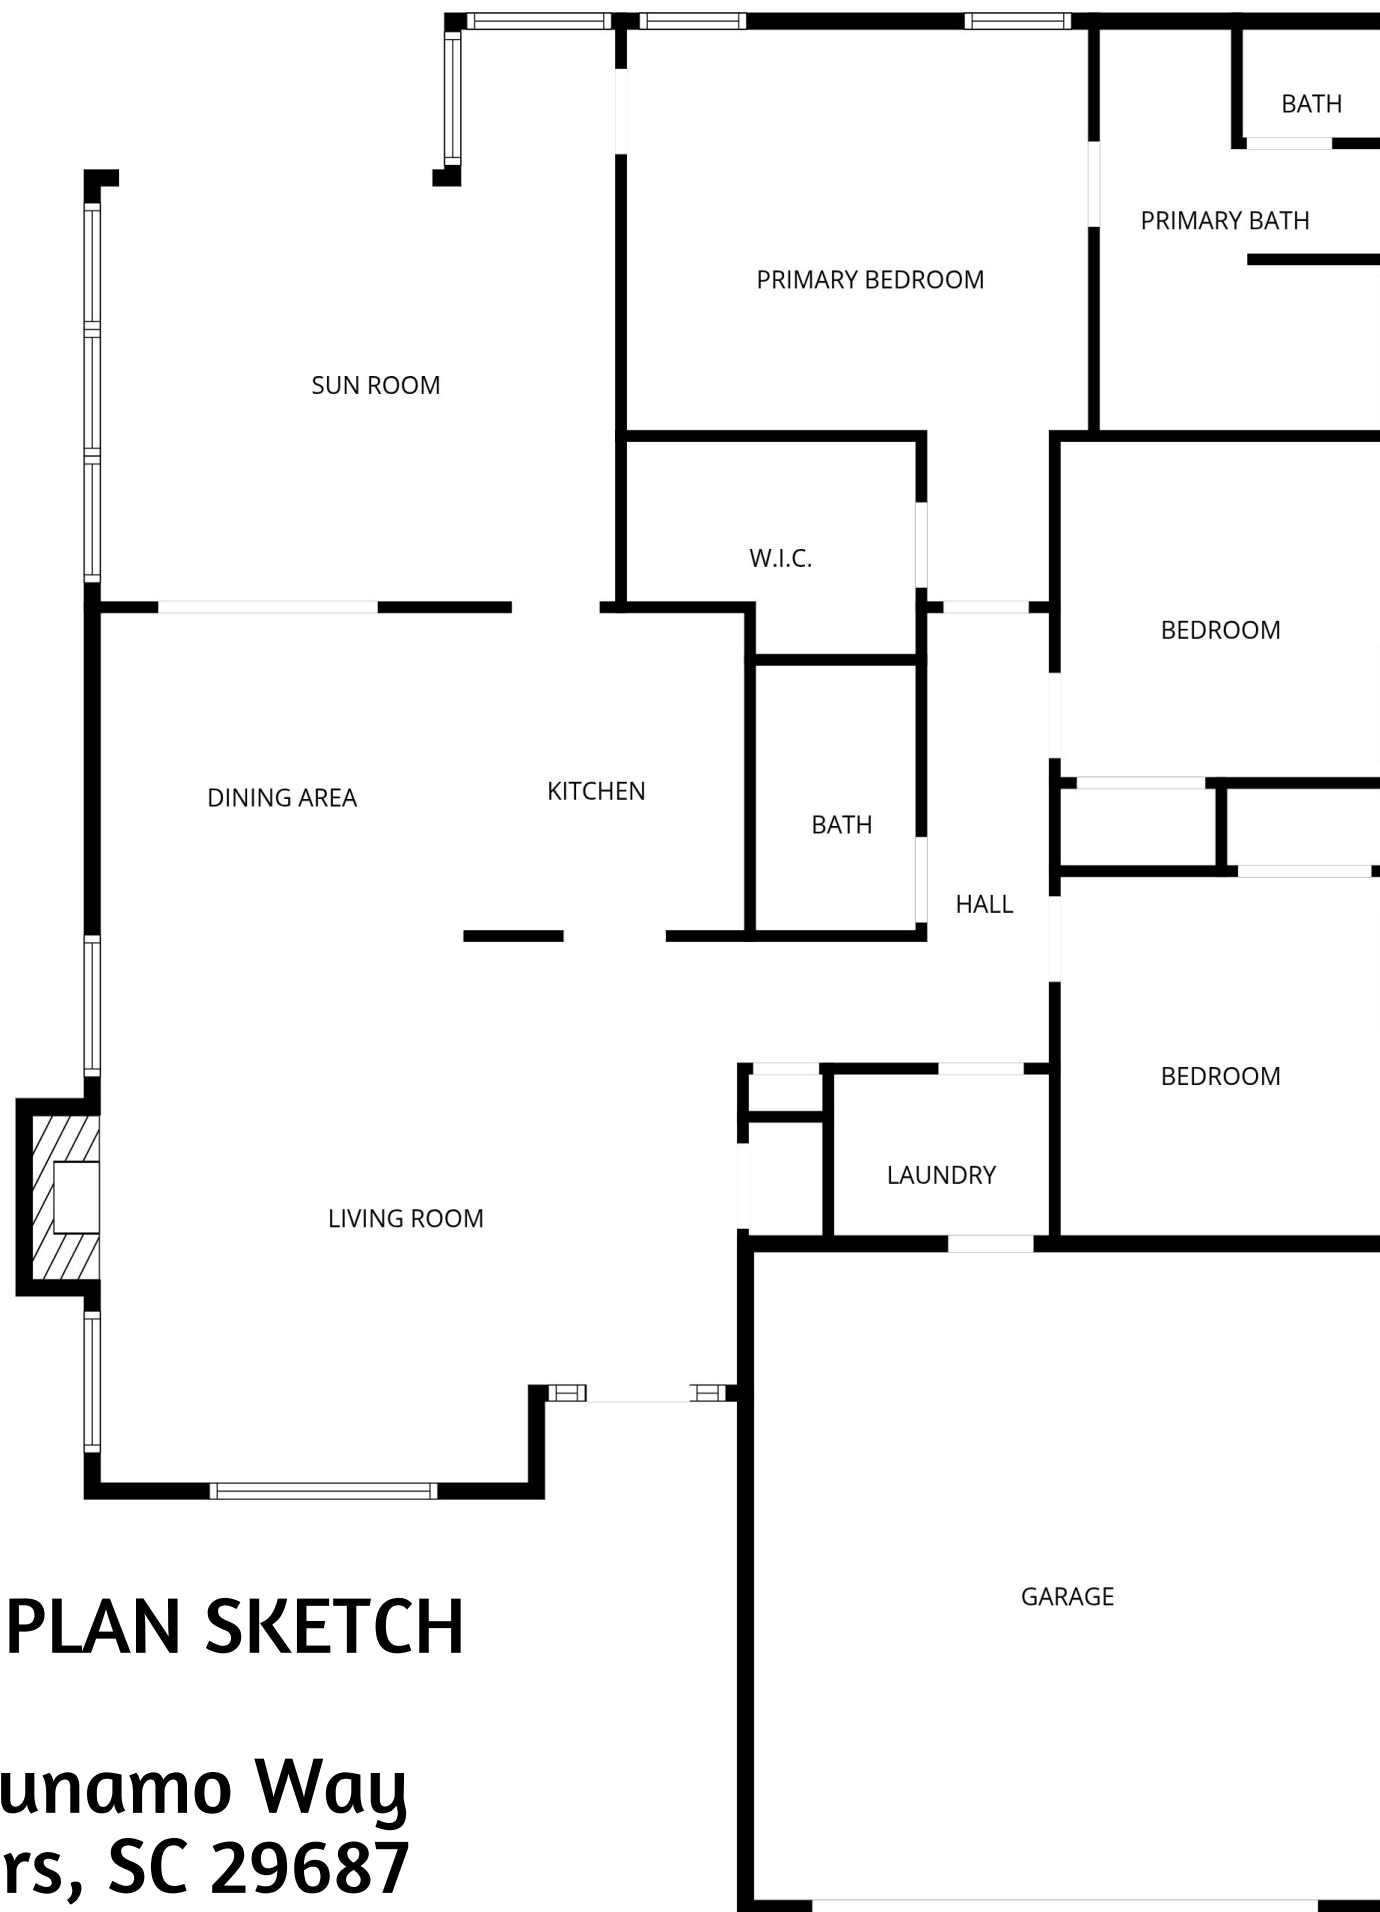

FLOOR PLAN SKETCH

105 Runamo Way
Taylors, SC 29687