



67-71 Cortlandt Street, Belleville, NJ

Approved 18 Unit Apartment Building



85'

153'

67 Cortlandt St



New
Quick Check



67-71 Cortlandt Street
Subject Property

The Essex
Fully Leased

Washington Ave

NEW DEVELOPMENT



Vermella
630 Washington
268 Units
18k SF Retail



67-71 Cortlandt

Washington Ave

NEW DEVELOPMENT



740-748 Washington
Ave
114 Units

Vermella
268 Units

Washington Ave



STREET-EAST ELEVATION

SCALE 3/16" = 1'-0"



BUILDING NUMBERS SHALL BE RAISED LETTERING 10" HIGH PER LETTER

BLACK ENTRY DOOR

TOP OF ELEVATOR PENTHOUSE


TOP OF STAIR

TOP OF STAIR



SOUTH ELEVATION

SCALE 3/16" = 1'-0"

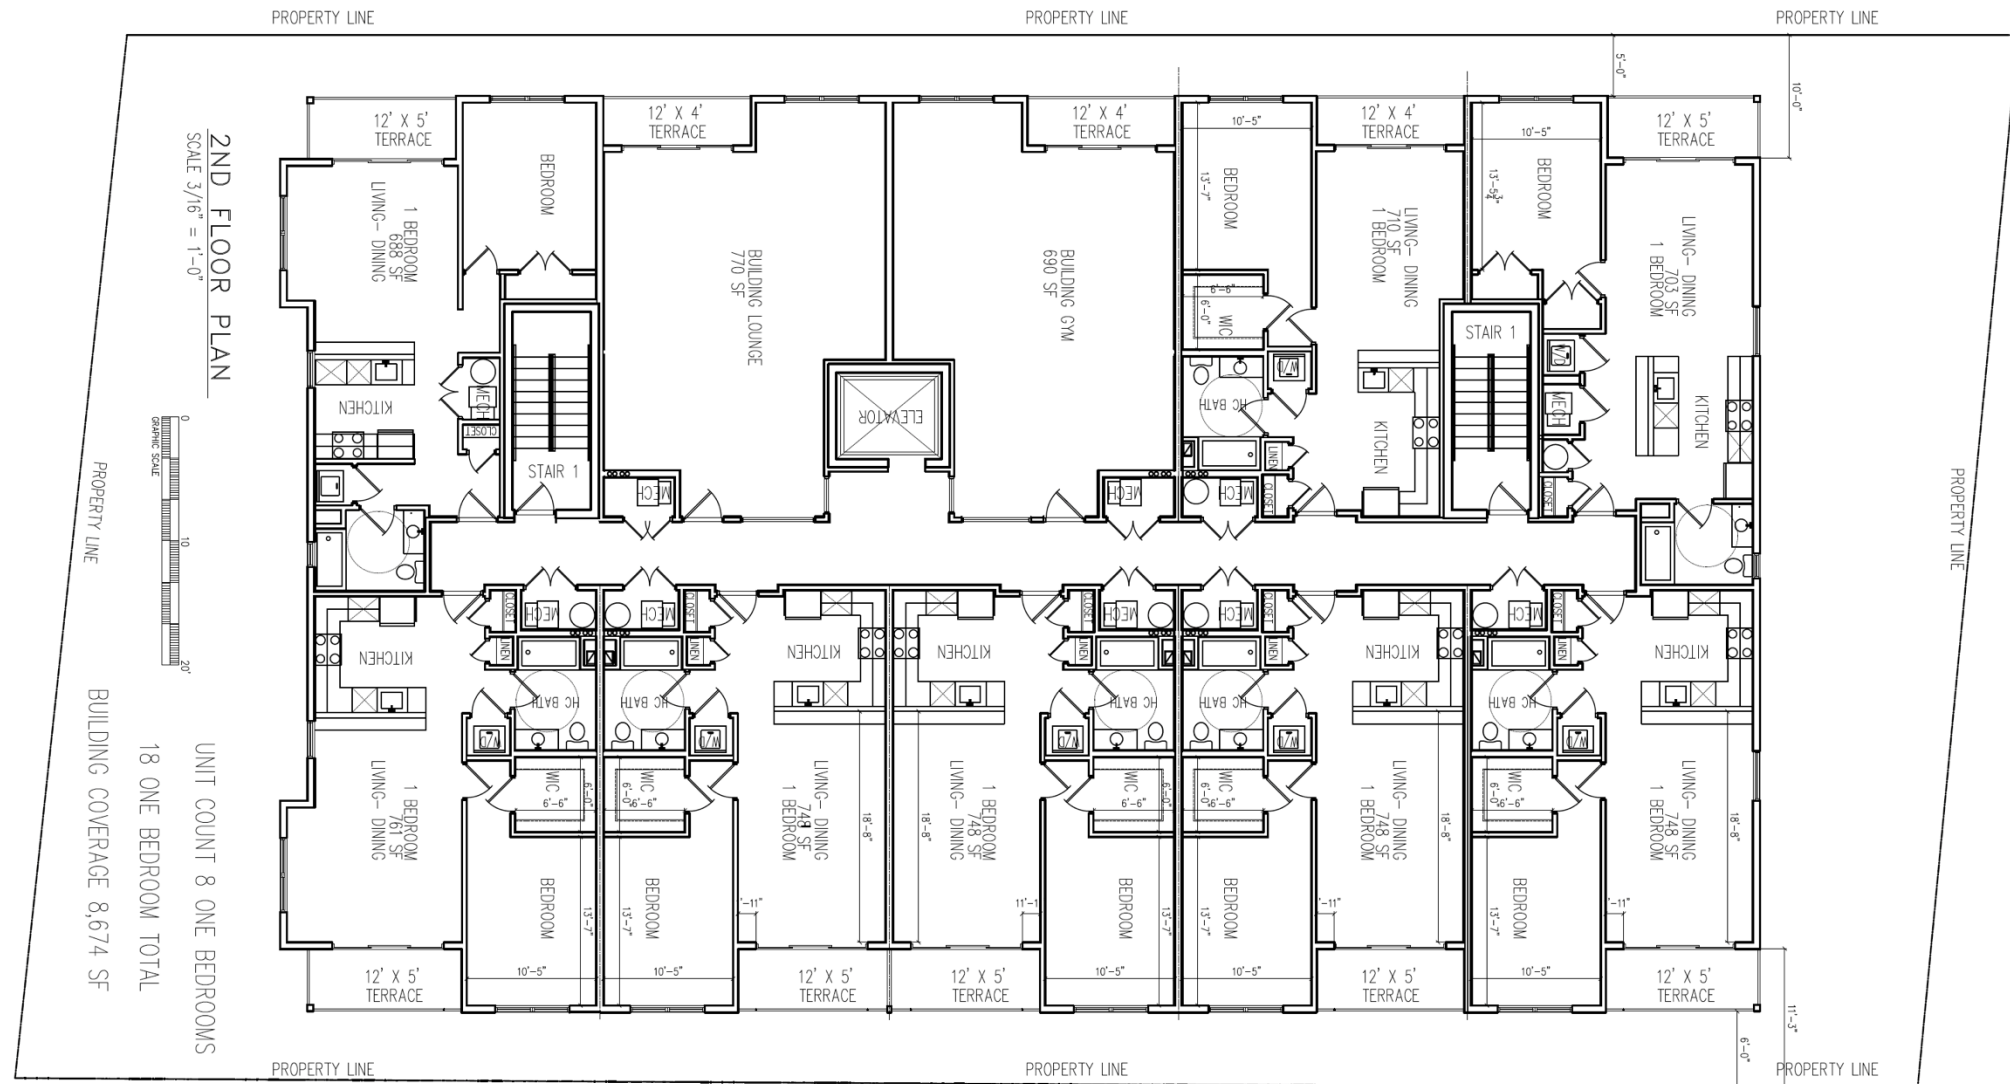

2nd Floor - (8) 1 Bedroom Apartments - Gym - Residents Lounge
 Balconies on Each Unit – Washer/Dryer in Each Unit

