




Total GLA: 2875 sq. ft | Total: 4018 sq. ft
 1st floor: 1948 sq. ft (Excluded areas 1143 sq. ft)
 2nd floor: 927 sq. ft

COMPLIES WITH ANSI STANDARDS. APPROXIMATE DIMENSIONS. DRAWING NOT TO SCALE.

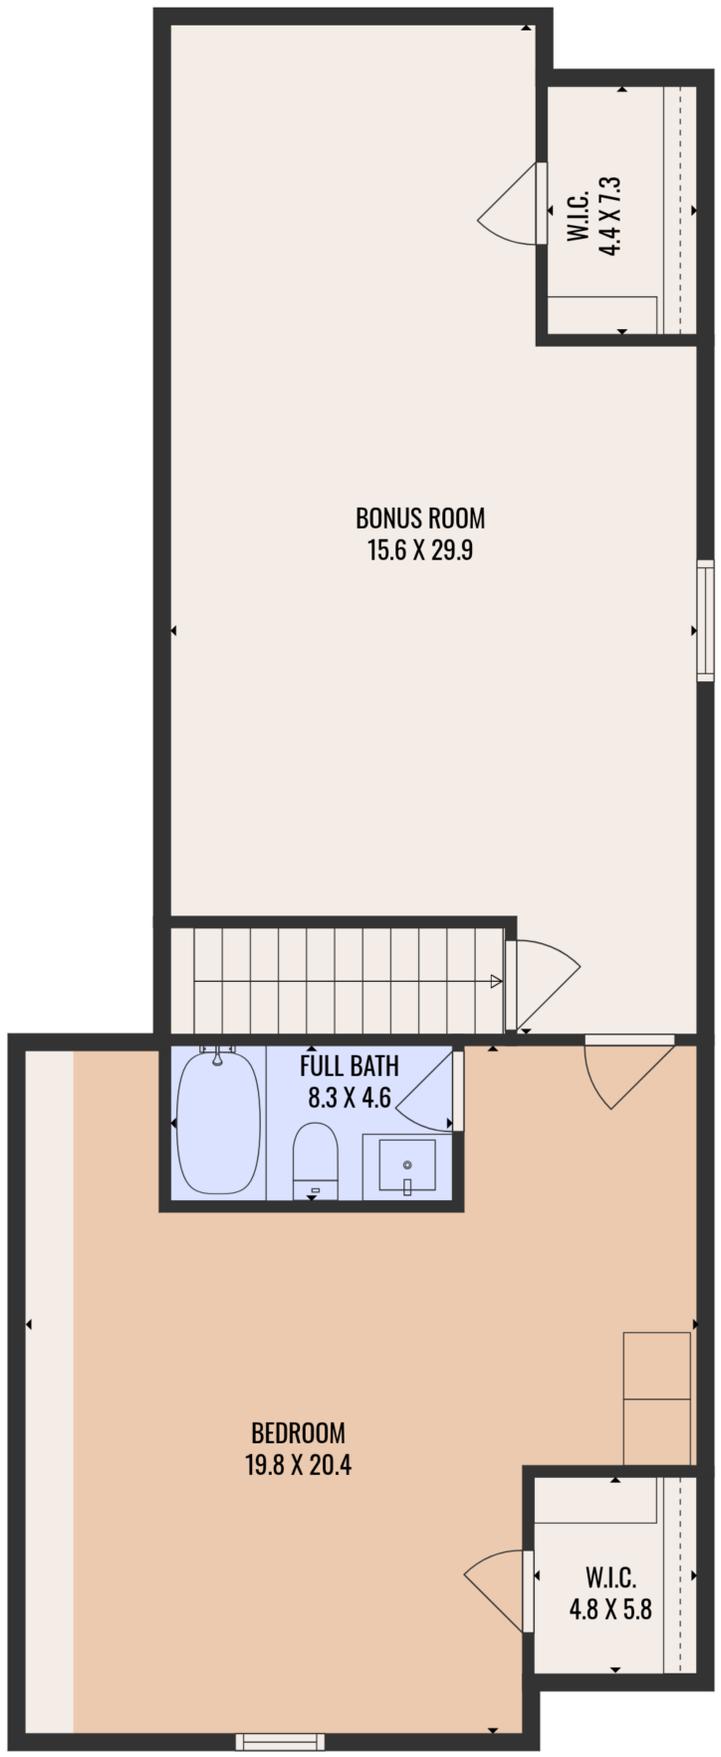

Total GLA: 2875 sq. ft | Total: 4018 sq. ft
1st floor: 1948 sq. ft (Excluded areas 1143 sq. ft)
2nd floor: 927 sq. ft

COMPLIES WITH ANSI STANDARDS. APPROXIMATE DIMENSIONS. DRAWING NOT TO SCALE.



Total GLA: 2875 sq. ft | Total: 4018 sq. ft
 1st floor: 1948 sq. ft (Excluded areas 1143 sq. ft)
 2nd floor: 927 sq. ft

COMPLIES WITH ANSI STANDARDS. APPROXIMATE DIMENSIONS. DRAWING NOT TO SCALE.