



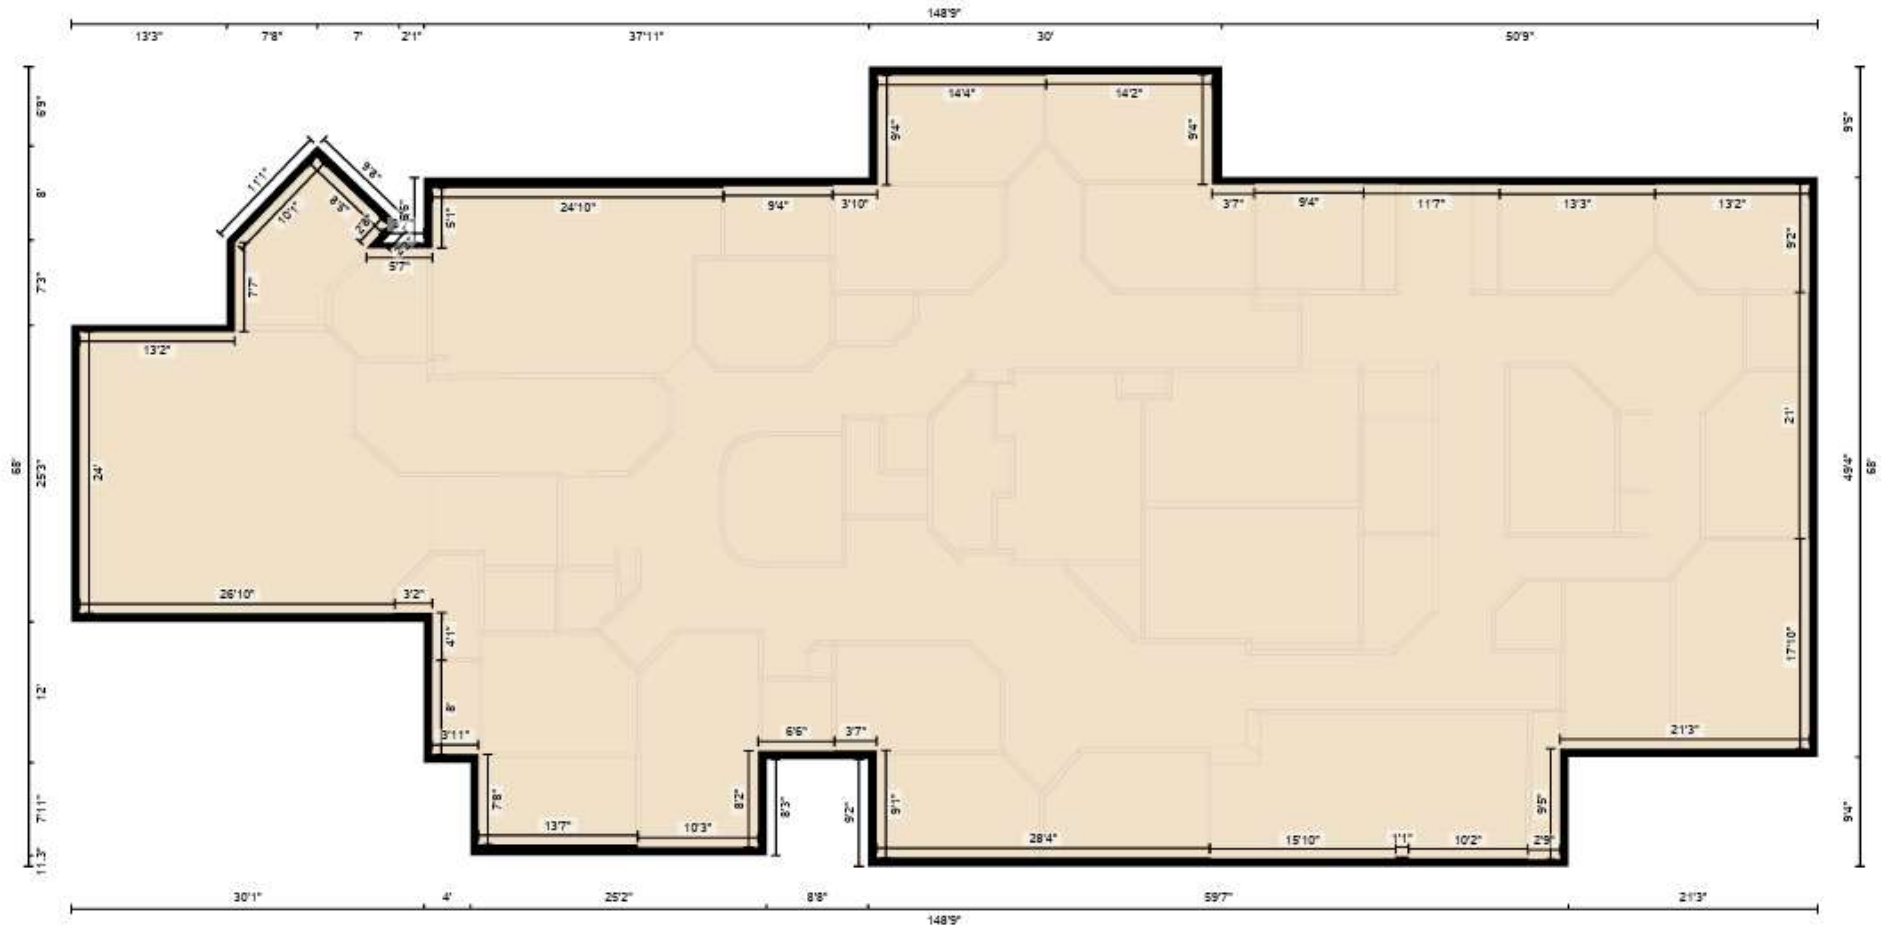

540 Hospital Dr, Clyde, NC

Measurement Diagram for: 2nd Floor

Exterior Wall Thickness: 8.5 in

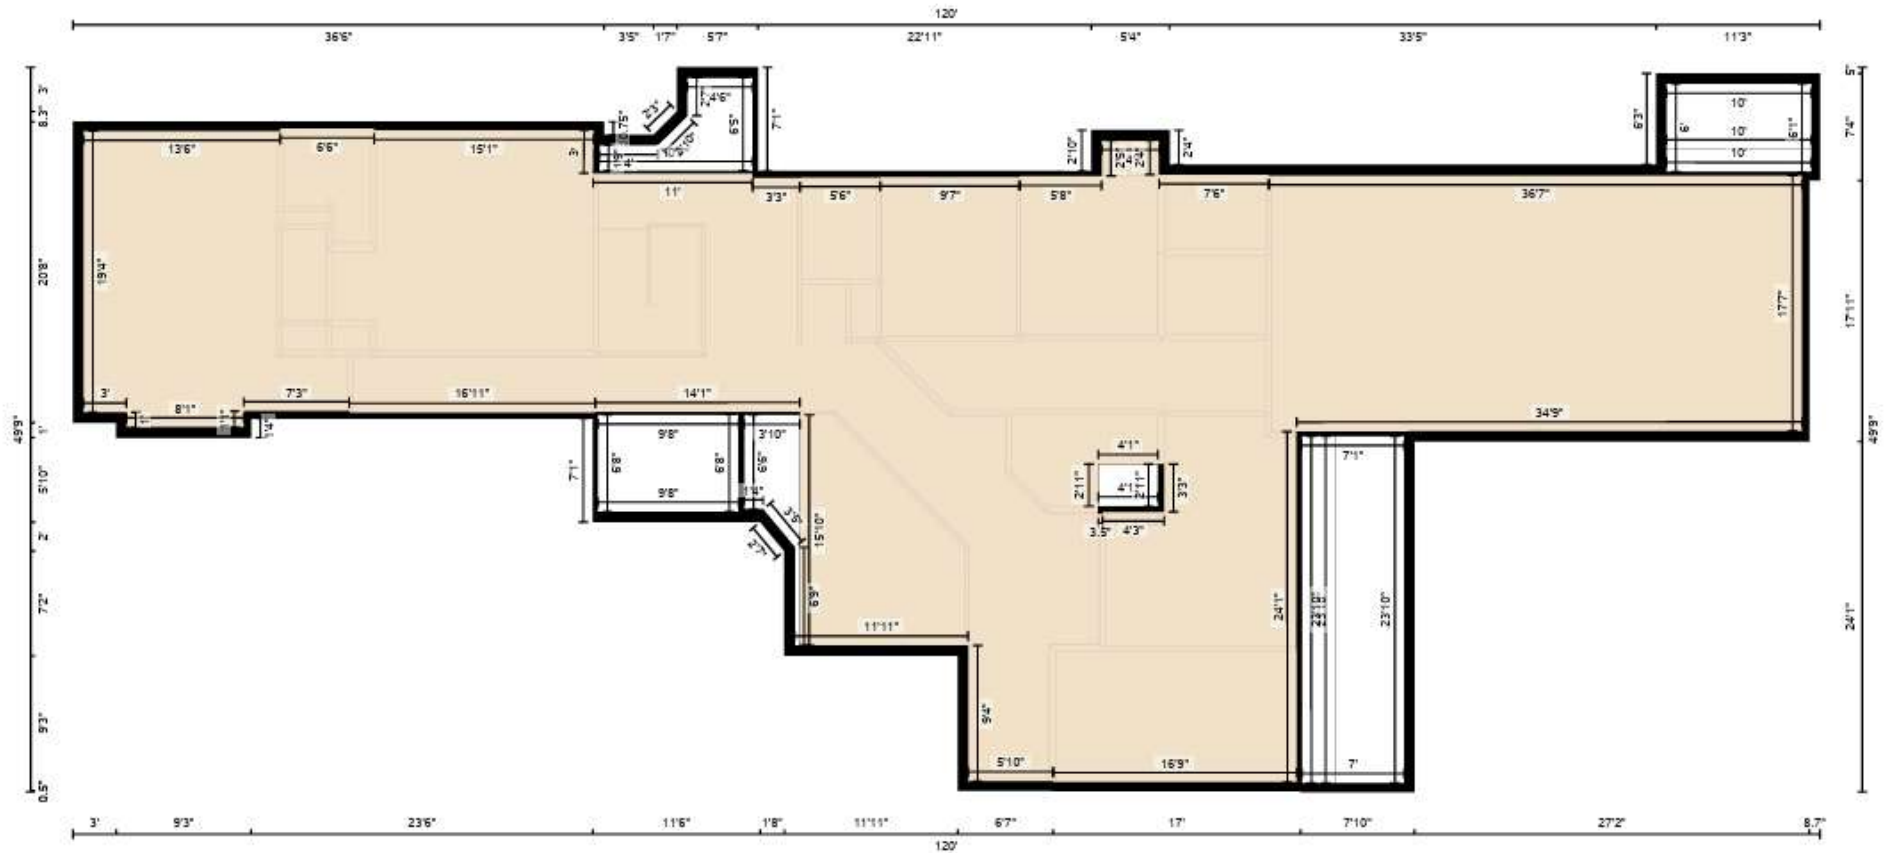

PREPARED: 2025/10/22