



Total GLA: 1584 sq. ft | Total: 1964 sq. ft
1st floor: 697 sq. ft (Excluded areas 380 sq. ft)
2nd floor: 887 sq. ft

COMPLIES WITH ANSI STANDARDS. APPROXIMATE DIMENSIONS. DRAWING NOT TO SCALE.

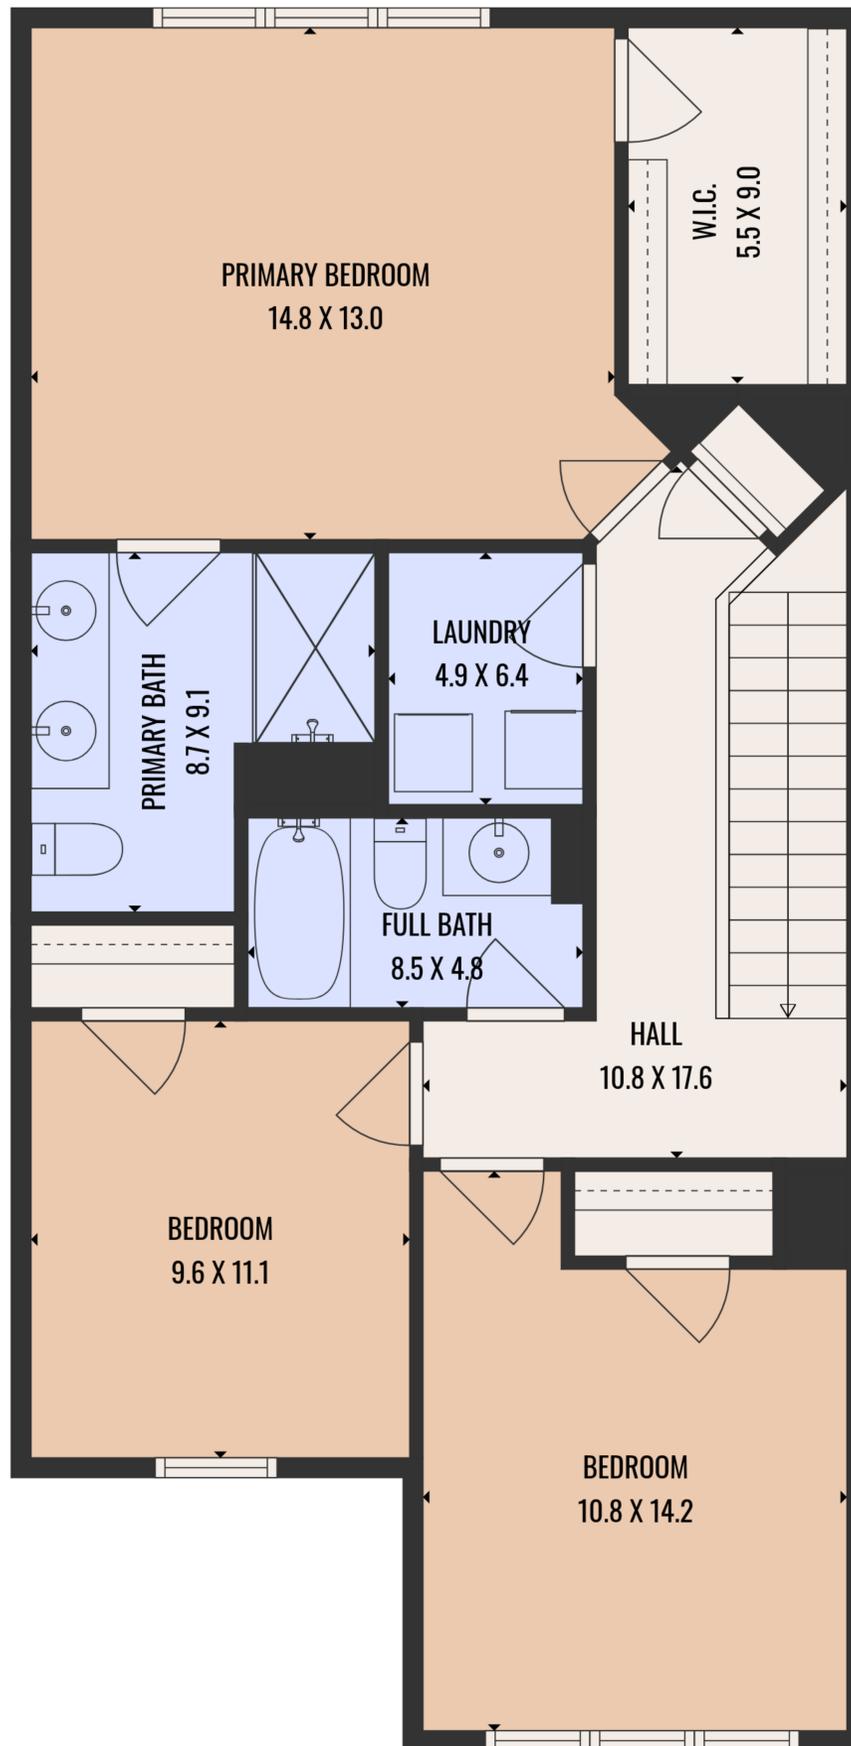

Total GLA: 1584 sq. ft | Total: 1964 sq. ft
 1st floor: 697 sq. ft (Excluded areas 380 sq. ft)
 2nd floor: 887 sq. ft

COMPLIES WITH ANSI STANDARDS. APPROXIMATE DIMENSIONS. DRAWING NOT TO SCALE.

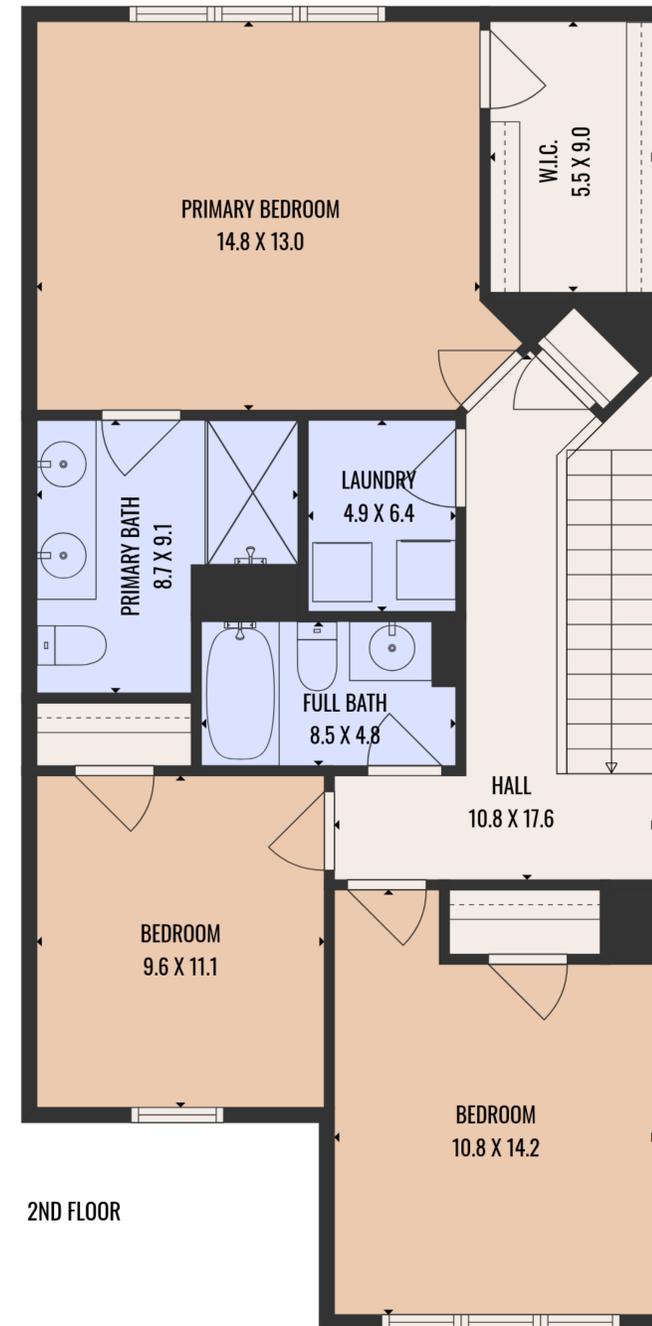

Total GLA: 1584 sq. ft | Total: 1964 sq. ft
 1st floor: 697 sq. ft (Excluded areas 380 sq. ft)
 2nd floor: 887 sq. ft

COMPLIES WITH ANSI STANDARDS. APPROXIMATE DIMENSIONS. DRAWING NOT TO SCALE.