




FLOOR 1



BASEMENT

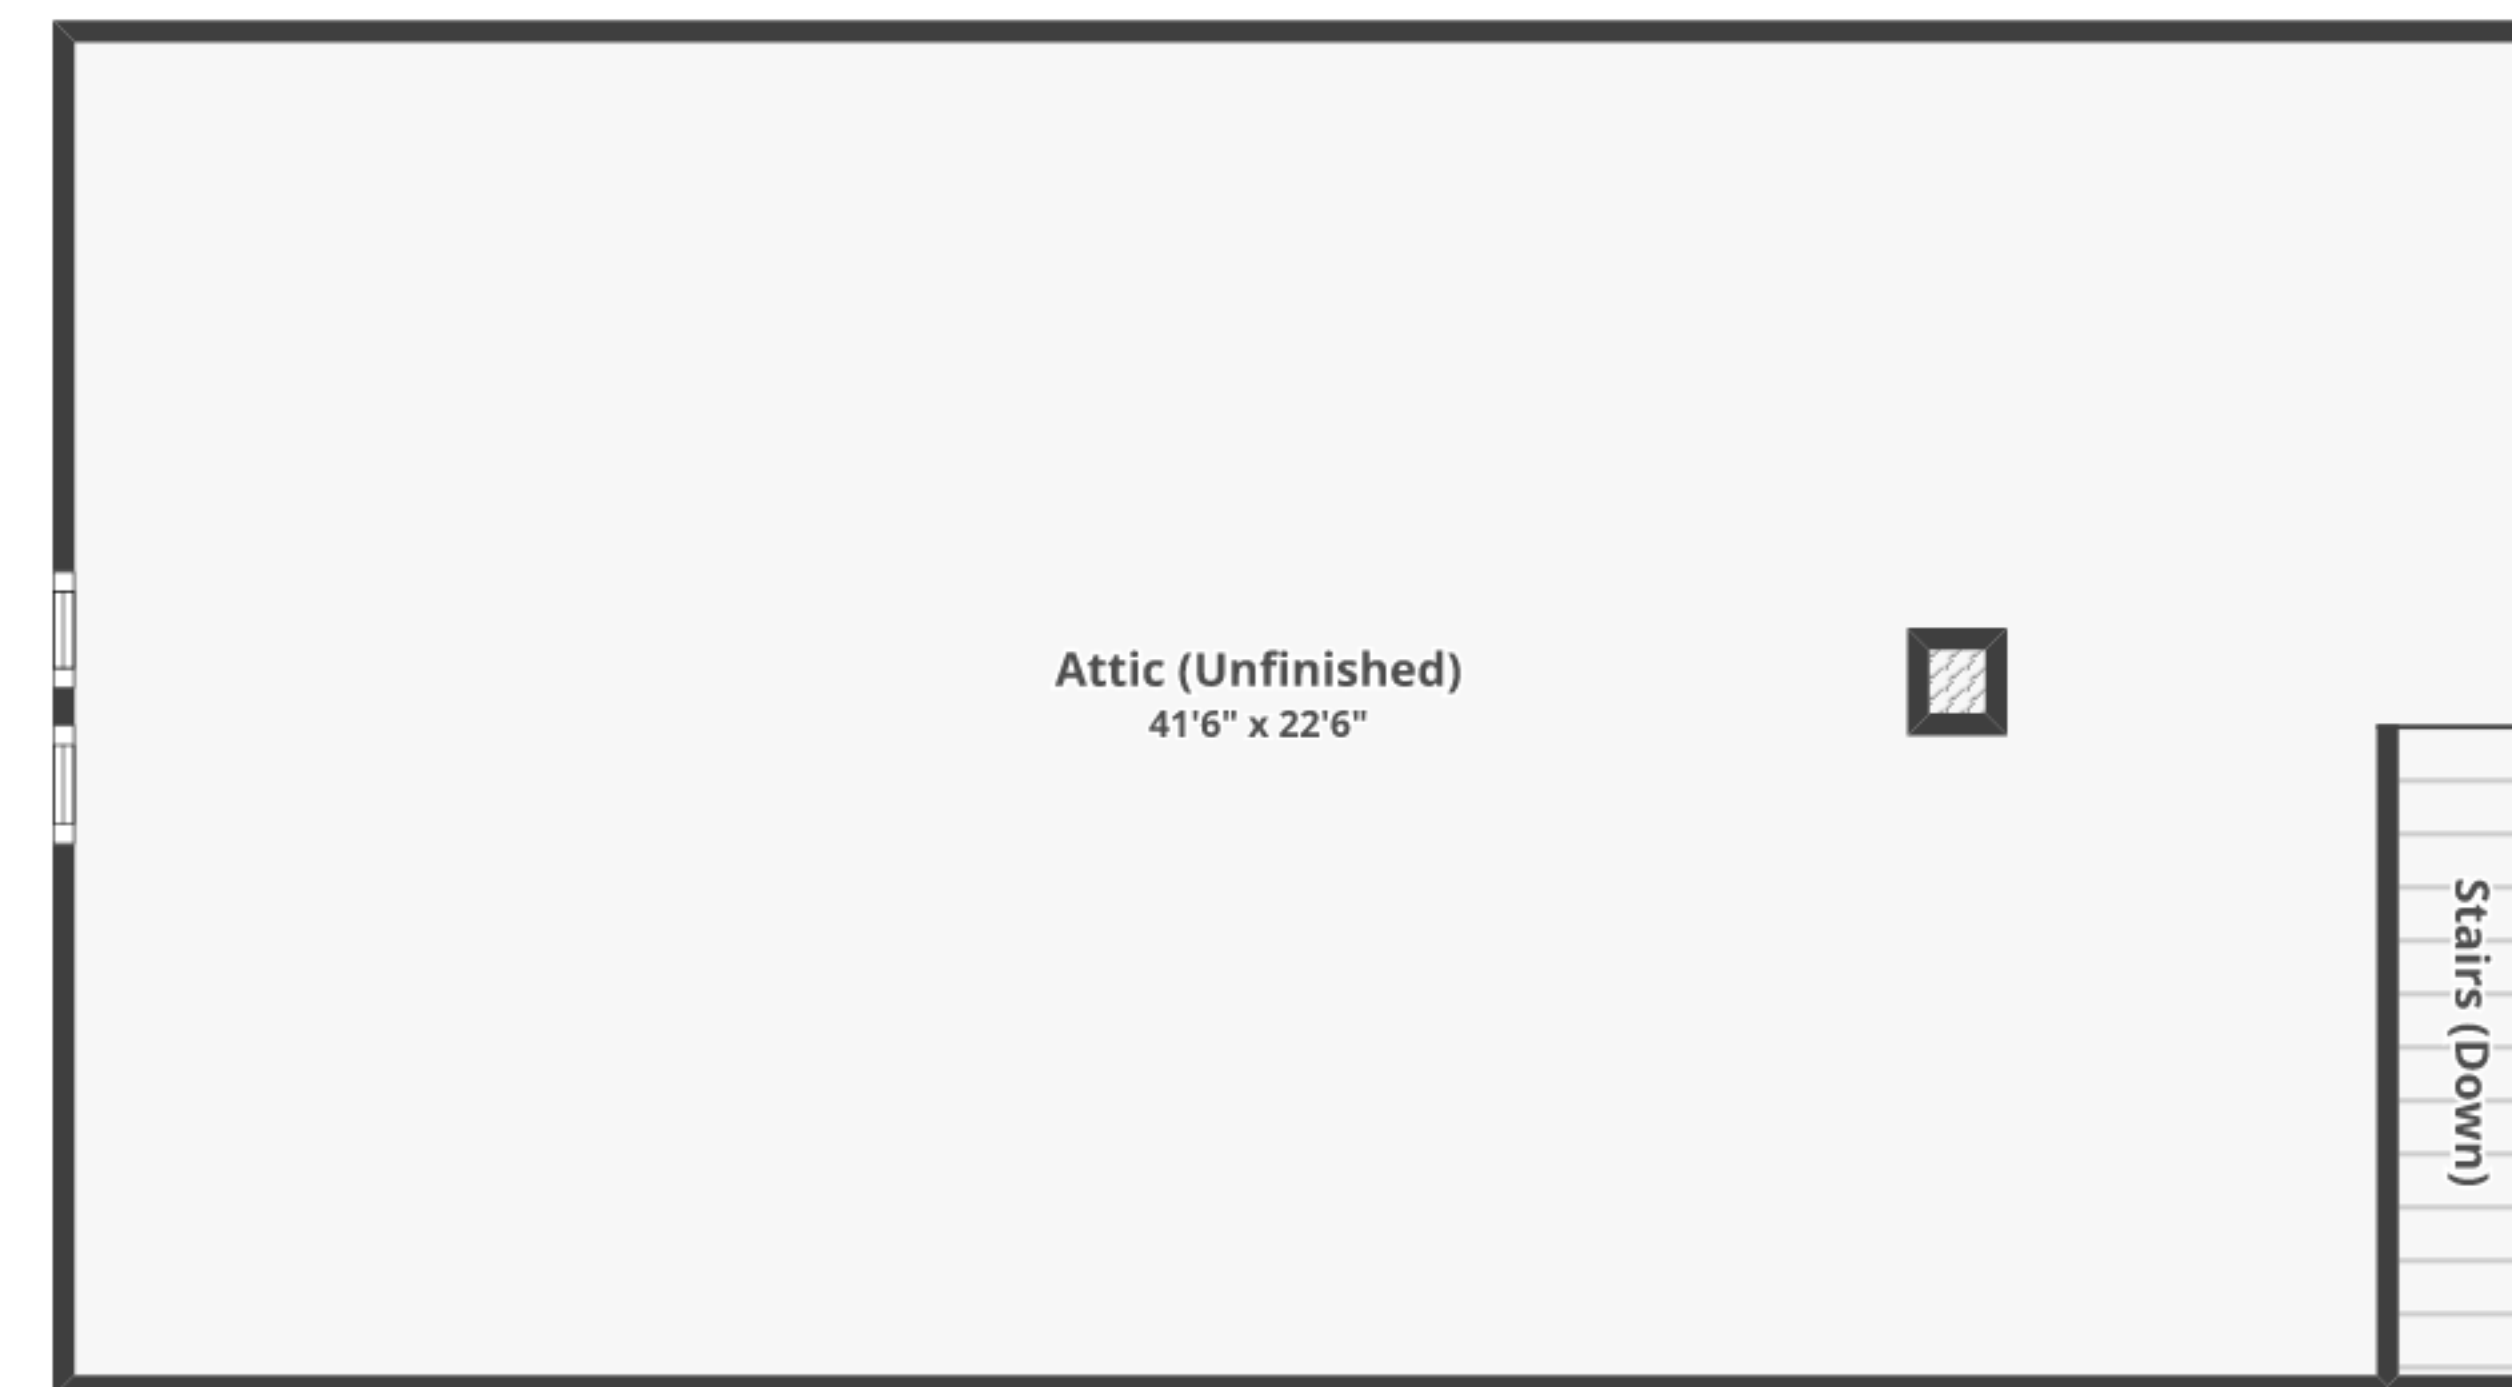

ATTIC