


Survey

SUMMIT (66' Wide) AVENUE
 40± Pavement Width

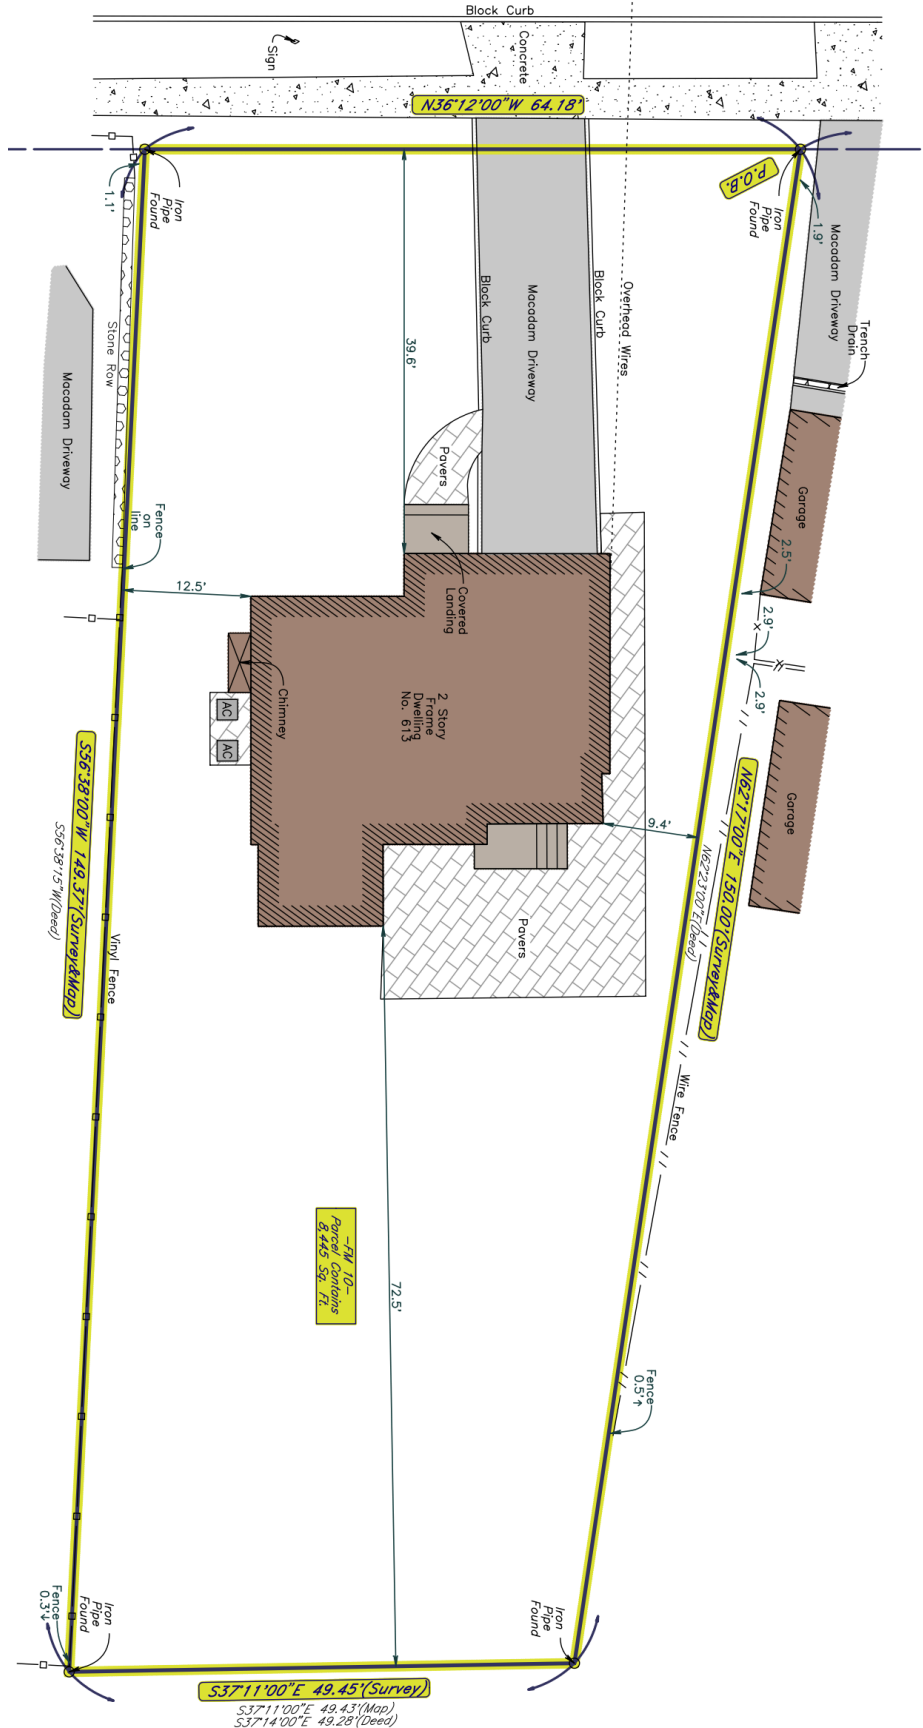

-FM 10-
 Parcel Contours
 8, 46, 58, 74.