



Historic Fort Harrison
 8901 Otis Avenue
 Indianapolis, Indiana 46216-1037
 317-826-7100
 317-826-7110 FAX

Engineering
 Surveying
 Architecture
 GIS · LIS
 Geology


Surveyor Location Report

This report is designed for use by a Title Insurance Company with residential loan policies. No corner markers were set and the location data herein is based on limited accuracy measurements. Therefore, no liability will be assumed for any use of this data for construction of new improvements or fences.

Property Address: 8418 MESIC COURT


Property Description: Lot numbered 21 in The Preserve at Eagle Creek Oakwood Section 1 the plat of which is recorded as Instrument No. 010221905 in the Office of the Recorder of Marion County, Indiana.

LOT # 21

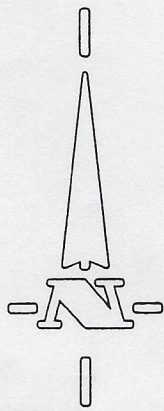

ASSUMED NORTH
 SCALE 1" = 30'

DRAWN BY: AEC

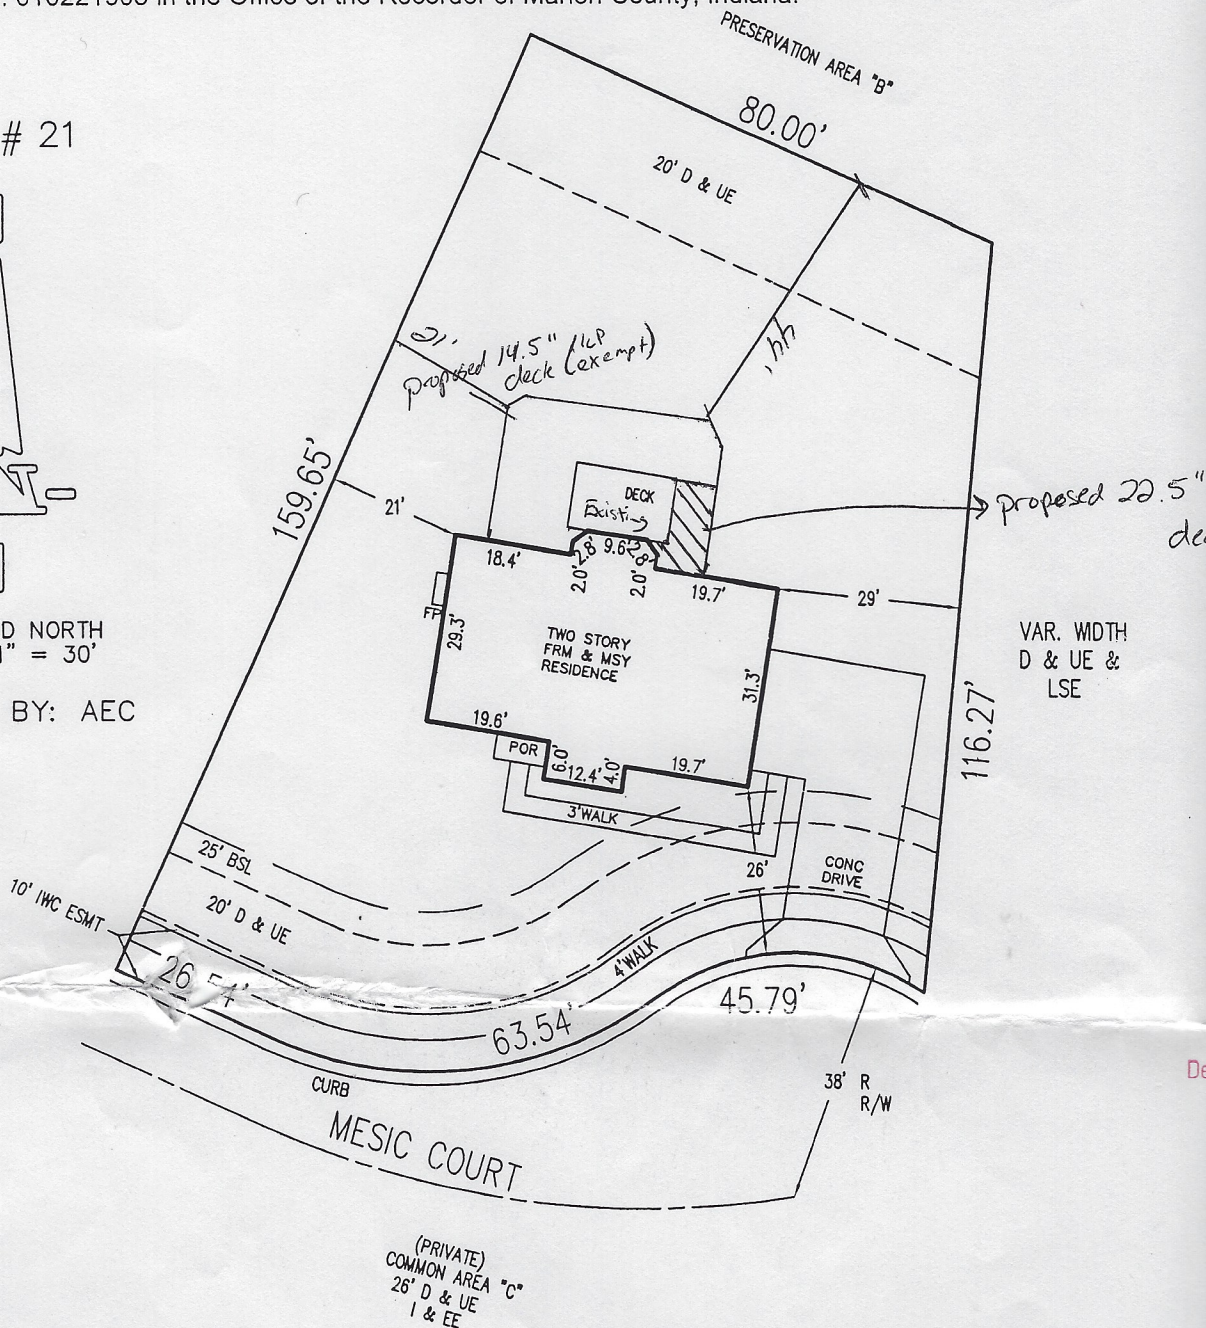

Flood Hazard Statement: The accuracy of any flood hazard data shown on this plot plan is subject to map scale uncertainty and to any other uncertainty in location or elevation on the referenced flood insurance rate map. ALL of the within described land DOES NOT LIE within that special flood hazard zone A as said land plots by scale on flood insurance rate map # 180159 0015E for the city of Indianapolis, Indiana (maps dated January 5, 2001).

Title Company: Paragon Title LLC