


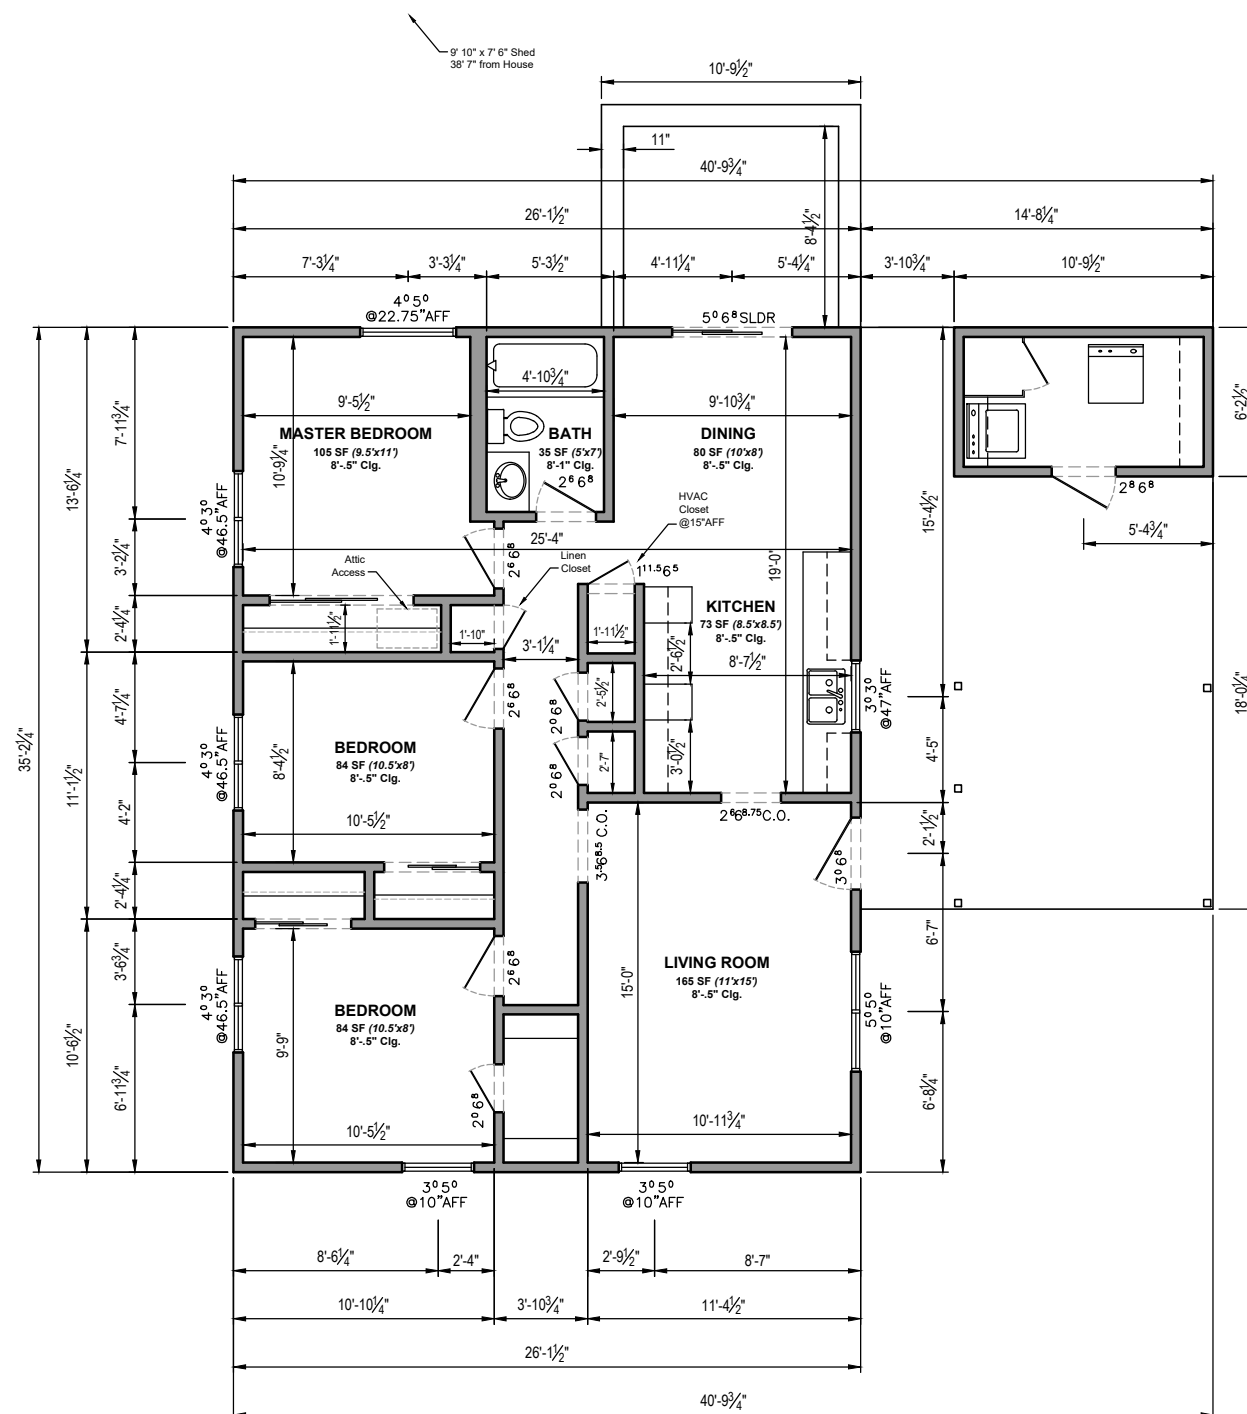

ATX Drafting Services, and the drafters therein employed, are not responsible for the integrity of the design(s) contained within these sheets. As drafters, the sole purpose is to cad the information provided by the client. Any concerns regarding the design(s) depicted here should be addressed to the Architect, Engineer, or Designer.

**RENTAL PROPERTY
EXISTING PLAN**
3105 STECK AVENUE
AUSTIN, TEXAS 78757

CONTACT:

Marilyn Ruth Burke
(832) 721-5683

DATE: May 30, 2025

SCALE: $1/8" = 1'$

FILE:
3105 Steck_V2.dwg

SHEET:

A1

Existing Plan