


DINSMORE SIMPSON SURVEY

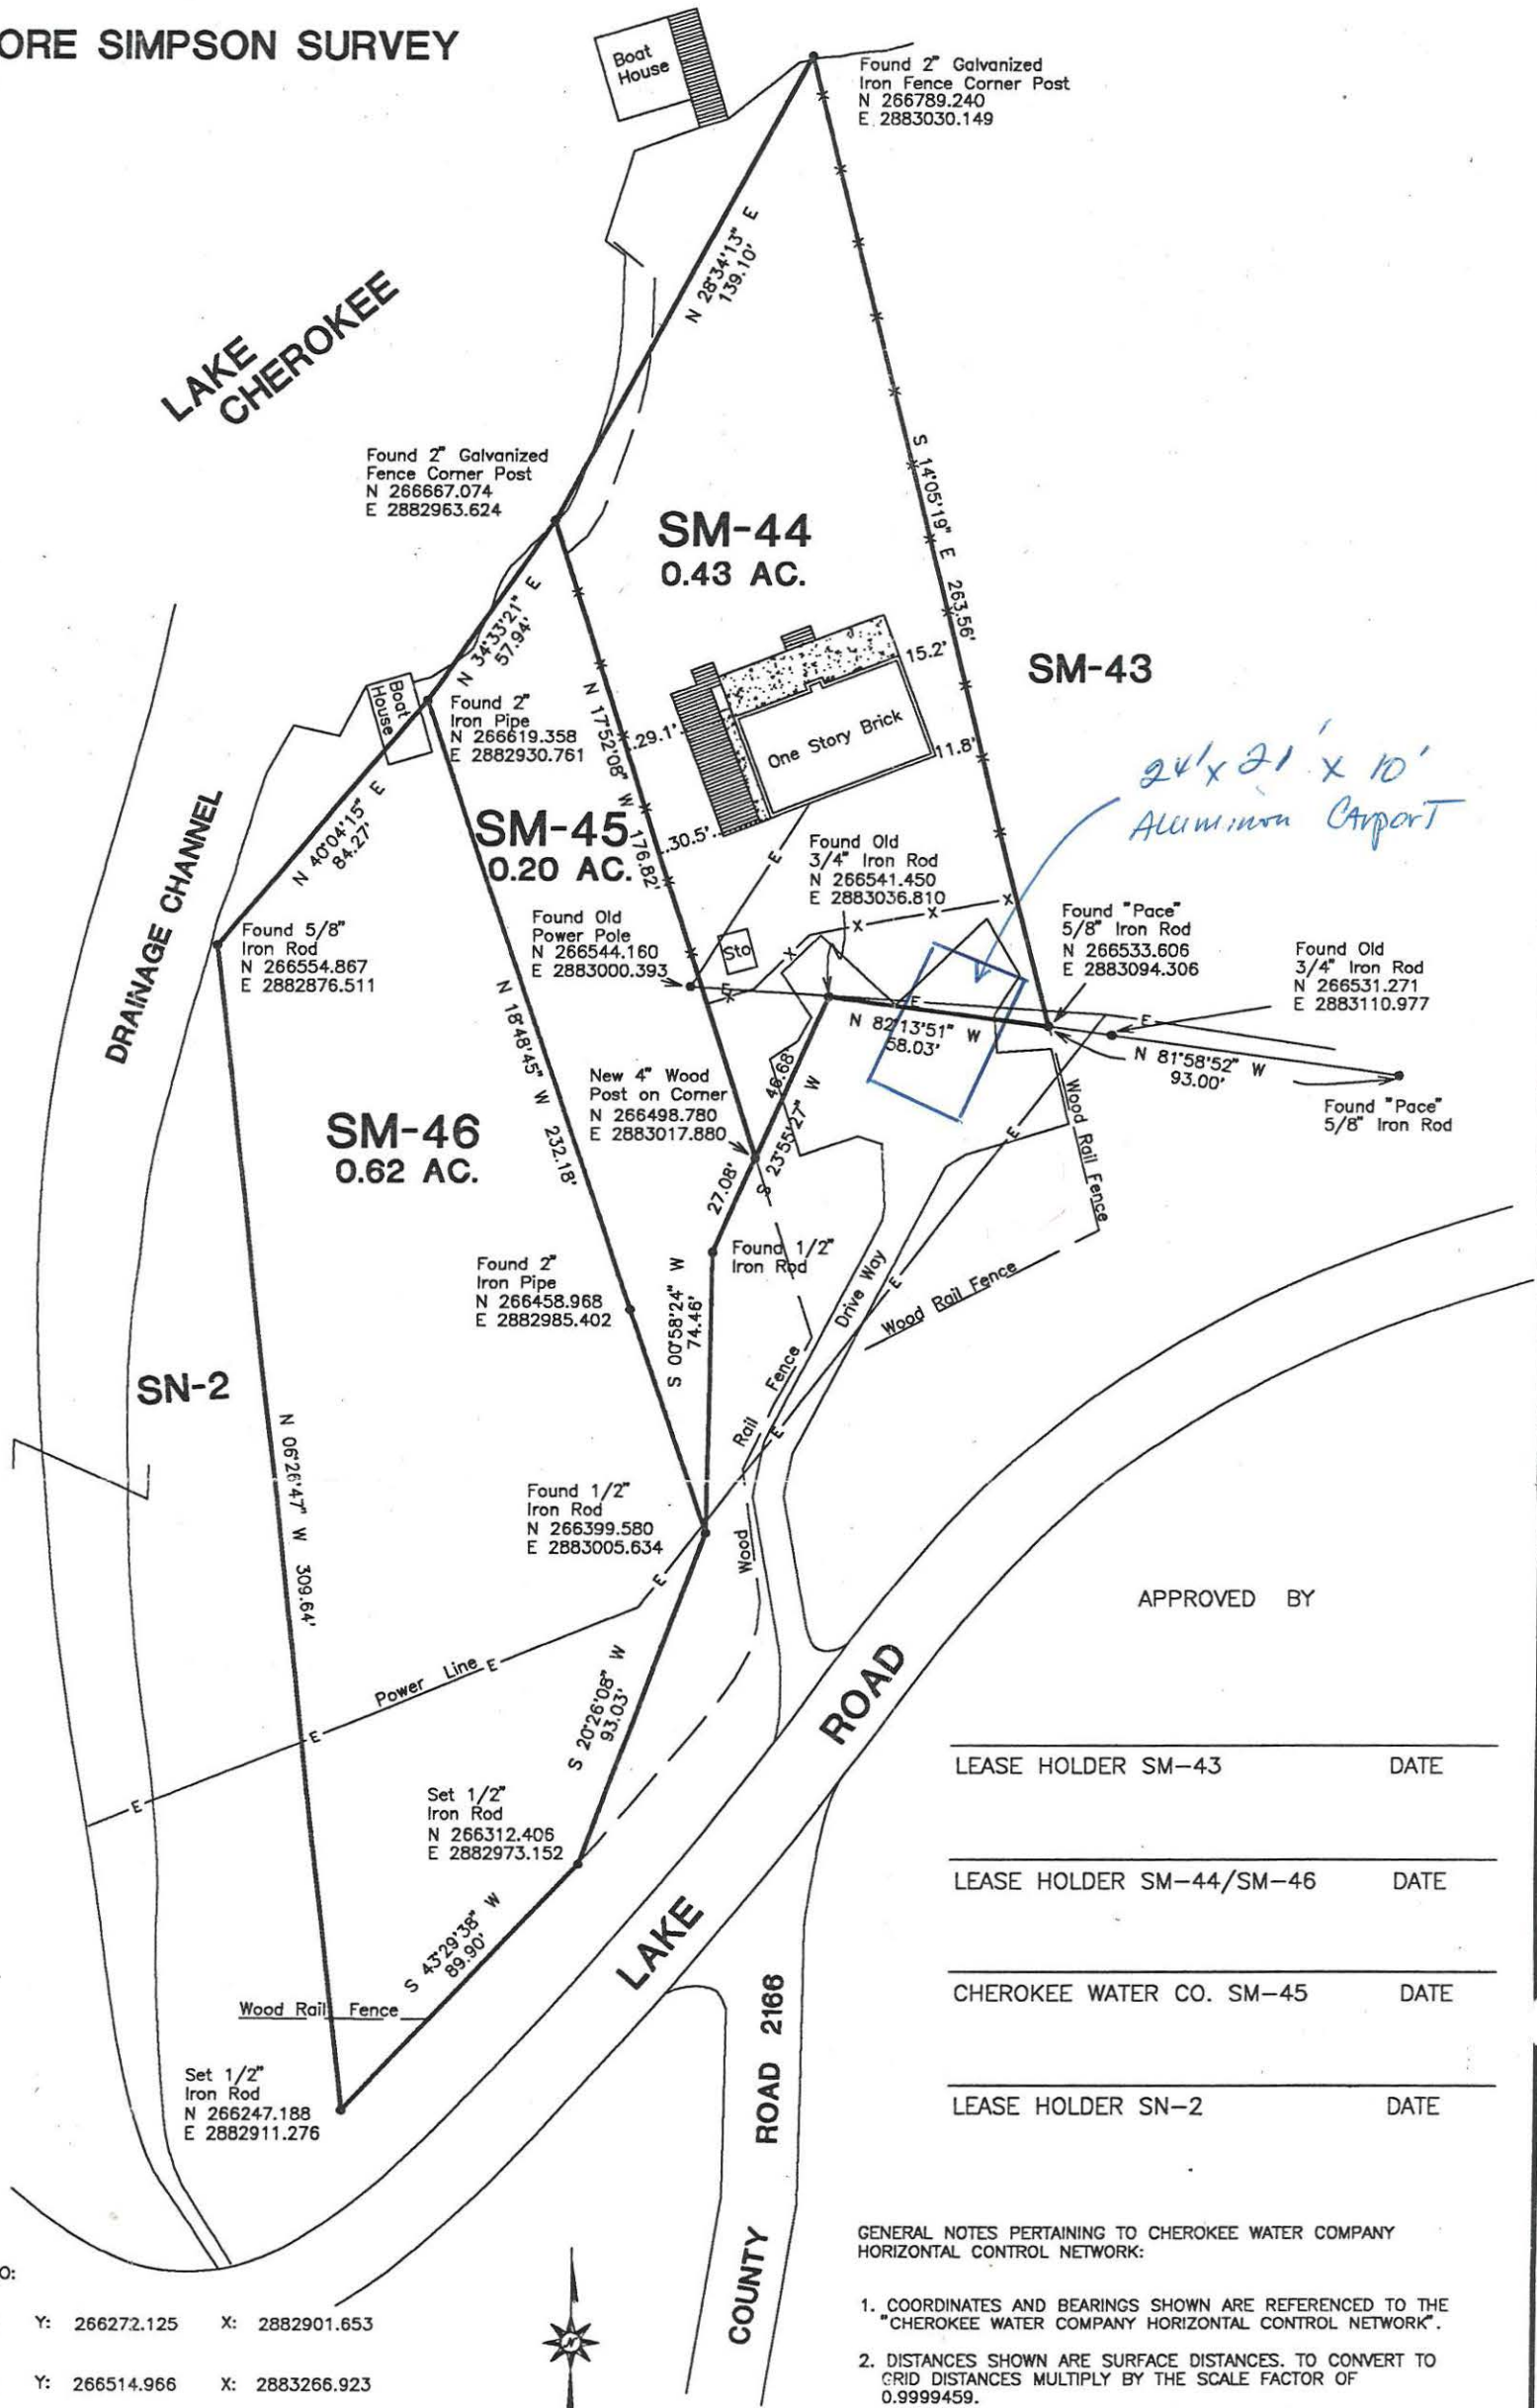

APPROVED BY

LEASE HOLDER SM-43	DATE
LEASE HOLDER SM-44/SM-46	DATE
CHEROKEE WATER CO. SM-45	DATE
LEASE HOLDER SN-2	DATE

GENERAL NOTES PERTAINING TO CHEROKEE WATER COMPANY HORIZONTAL CONTROL NETWORK:

- COORDINATES AND BEARINGS SHOWN ARE REFERENCED TO THE "CHEROKEE WATER COMPANY HORIZONTAL CONTROL NETWORK".
- DISTANCES SHOWN ARE SURFACE DISTANCES. TO CONVERT TO GRID DISTANCES MULTIPLY BY THE SCALE FACTOR OF 0.9999459.
- "CWC ROD" INDICATES A 5/8" X 3' IRON ROD WITH A 2" ALUMINUM CAP IMPRINTED "CHEROKEE WATER COMPANY-LONGVIEW TEXAS-SURVEY MARKER-DO NOT DISTURB" AND FIELD STAMPED WITH SAID NUMBER.
- THE "CHEROKEE WATER COMPANY HORIZONTAL CONTROL NETWORK" COORDINATES WERE ESTABLISHED FOR CHEROKEE WATER COMPANY BY OTHERS.

THIS SURVEY WAS ORIENTED TO:

(ORIGIN) CWC ROD 3033 Y: 266272.125 X: 2882901.653
(REFERENCE) CWC ROD 3032 Y: 266514.966 X: 2883266.923

IN MY PROFESSIONAL OPINION THIS SURVEY WAS MADE IN COMPLIANCE WITH THE TECHNICAL STANDARDS OF CHEROKEE WATER COMPANY AND THIS PLAT ACCURATELY REPRESENTS THE RESULTS OF SAID SURVEY AS MADE ON THE GROUND BY ME ON JULY 4, 1995.

J.D. Billings
J.D. BILLINGS
REGISTERED PROFESSIONAL LAND SURVEYOR
NO. 4133



SURVEY PLAT OF
LOTS SM-44, SM-45, SM-46
LAKE CHEROKEE
RUSK COUNTY, TEXAS

Richard D Lee Jr
Richard D Lee Jr SM 44

Theodore E. Gauthier 8-30-2007
theodore E. GAUTHIER SM 44

John M 11/3/11

Carly Sledge 2/20/14

CBK 4-3-17

