

**DORIE GLOVER
RESIDENCE**

112 SWITZERLAND
TRAIL RD, NEDERLAND
CO, 80466

This document contains proprietary information belonging to Caddis, or its affiliated companies and shall be used only for the purpose for which it was supplied with the prior written consent of Caddis pc.

Full Size: 0' 1' 2'

Date: Issue Date


Project: Project Number

Archive:

Plot Date: 12/17/2020 1:53:35 PM

Revisions:

Rev#	Date	Description

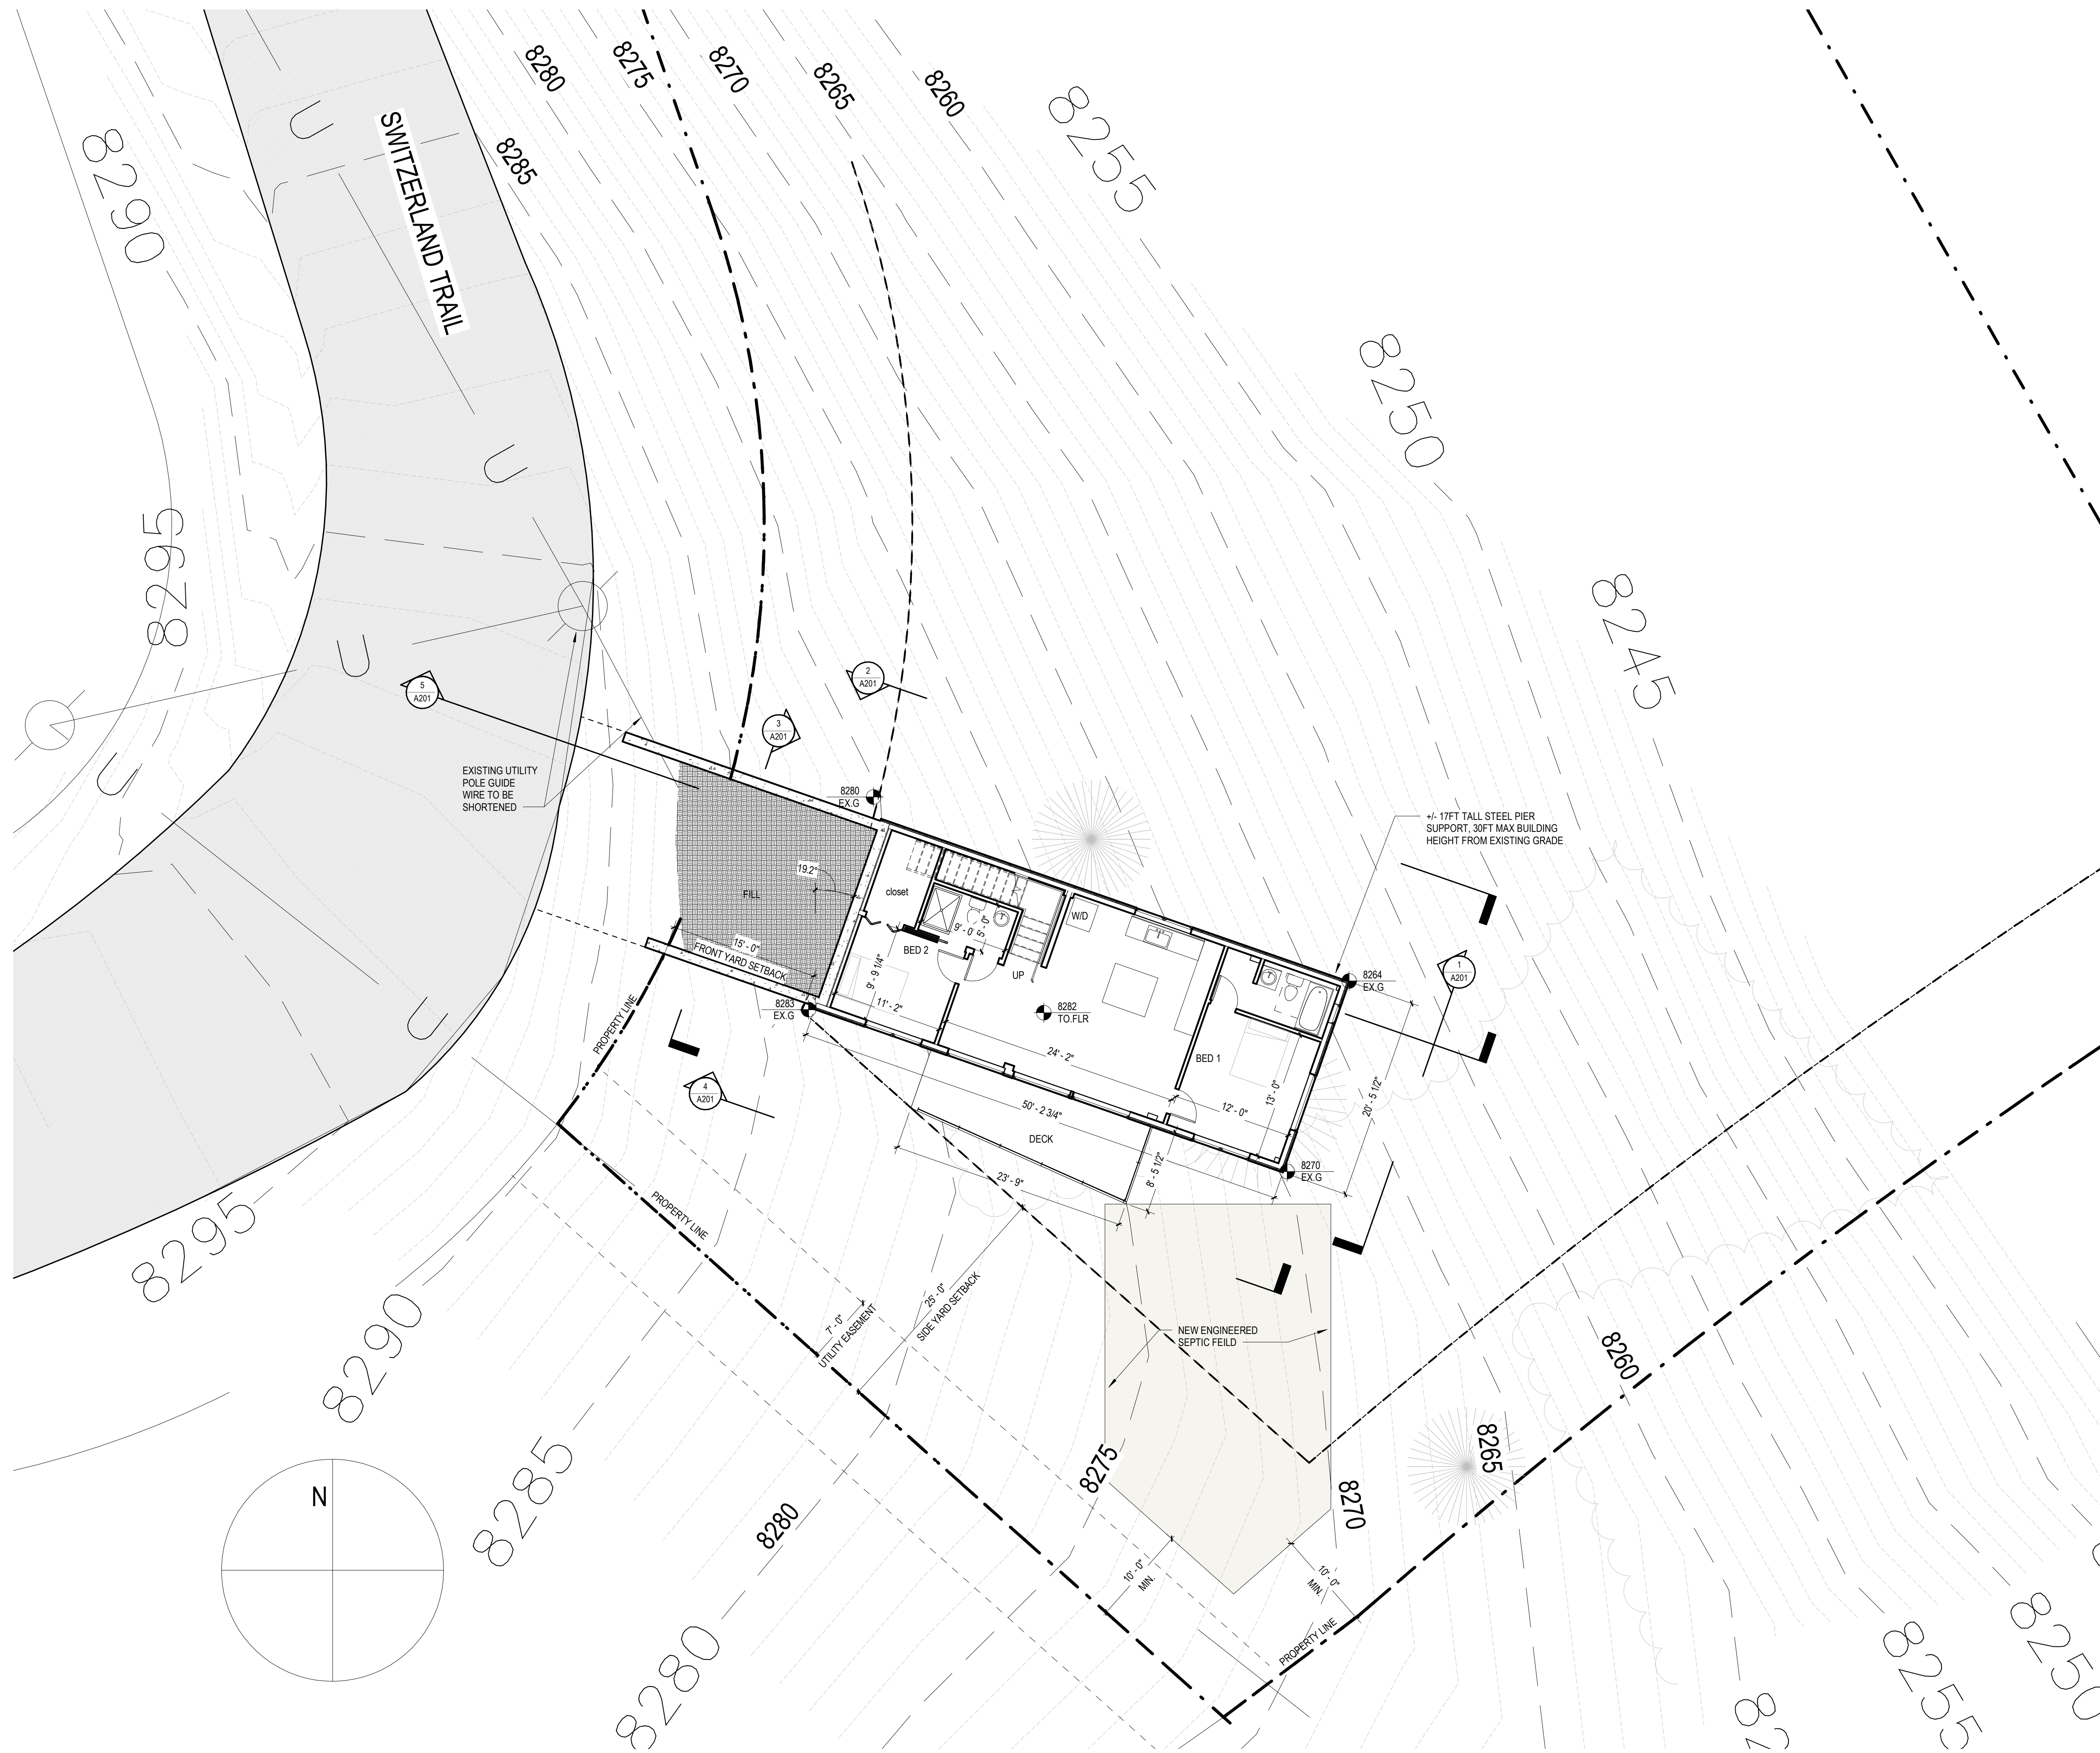

1 LEVEL 1-OPTION 7_R2
1/8" = 1'-0"

DRAFT

CONCEPT
DESIGN

ARCHITECTURAL SITE PLAN

A101

**DORIE GLOVER
RESIDENCE**

112 SWITZERLAND
TRAIL RD, NEDERLAND
CO, 80466

This document contains proprietary information belonging to Caddis, or its affiliated companies and shall be used only for the purpose for which it was supplied with the prior written consent of Caddis pc.

Full Size: 0' 1" 2'

Date: Issue Date


Project: Project Number

Archive:


Plot Date: 12/17/2020 1:52:19 PM

Revisions:


Rev#	Date	Description

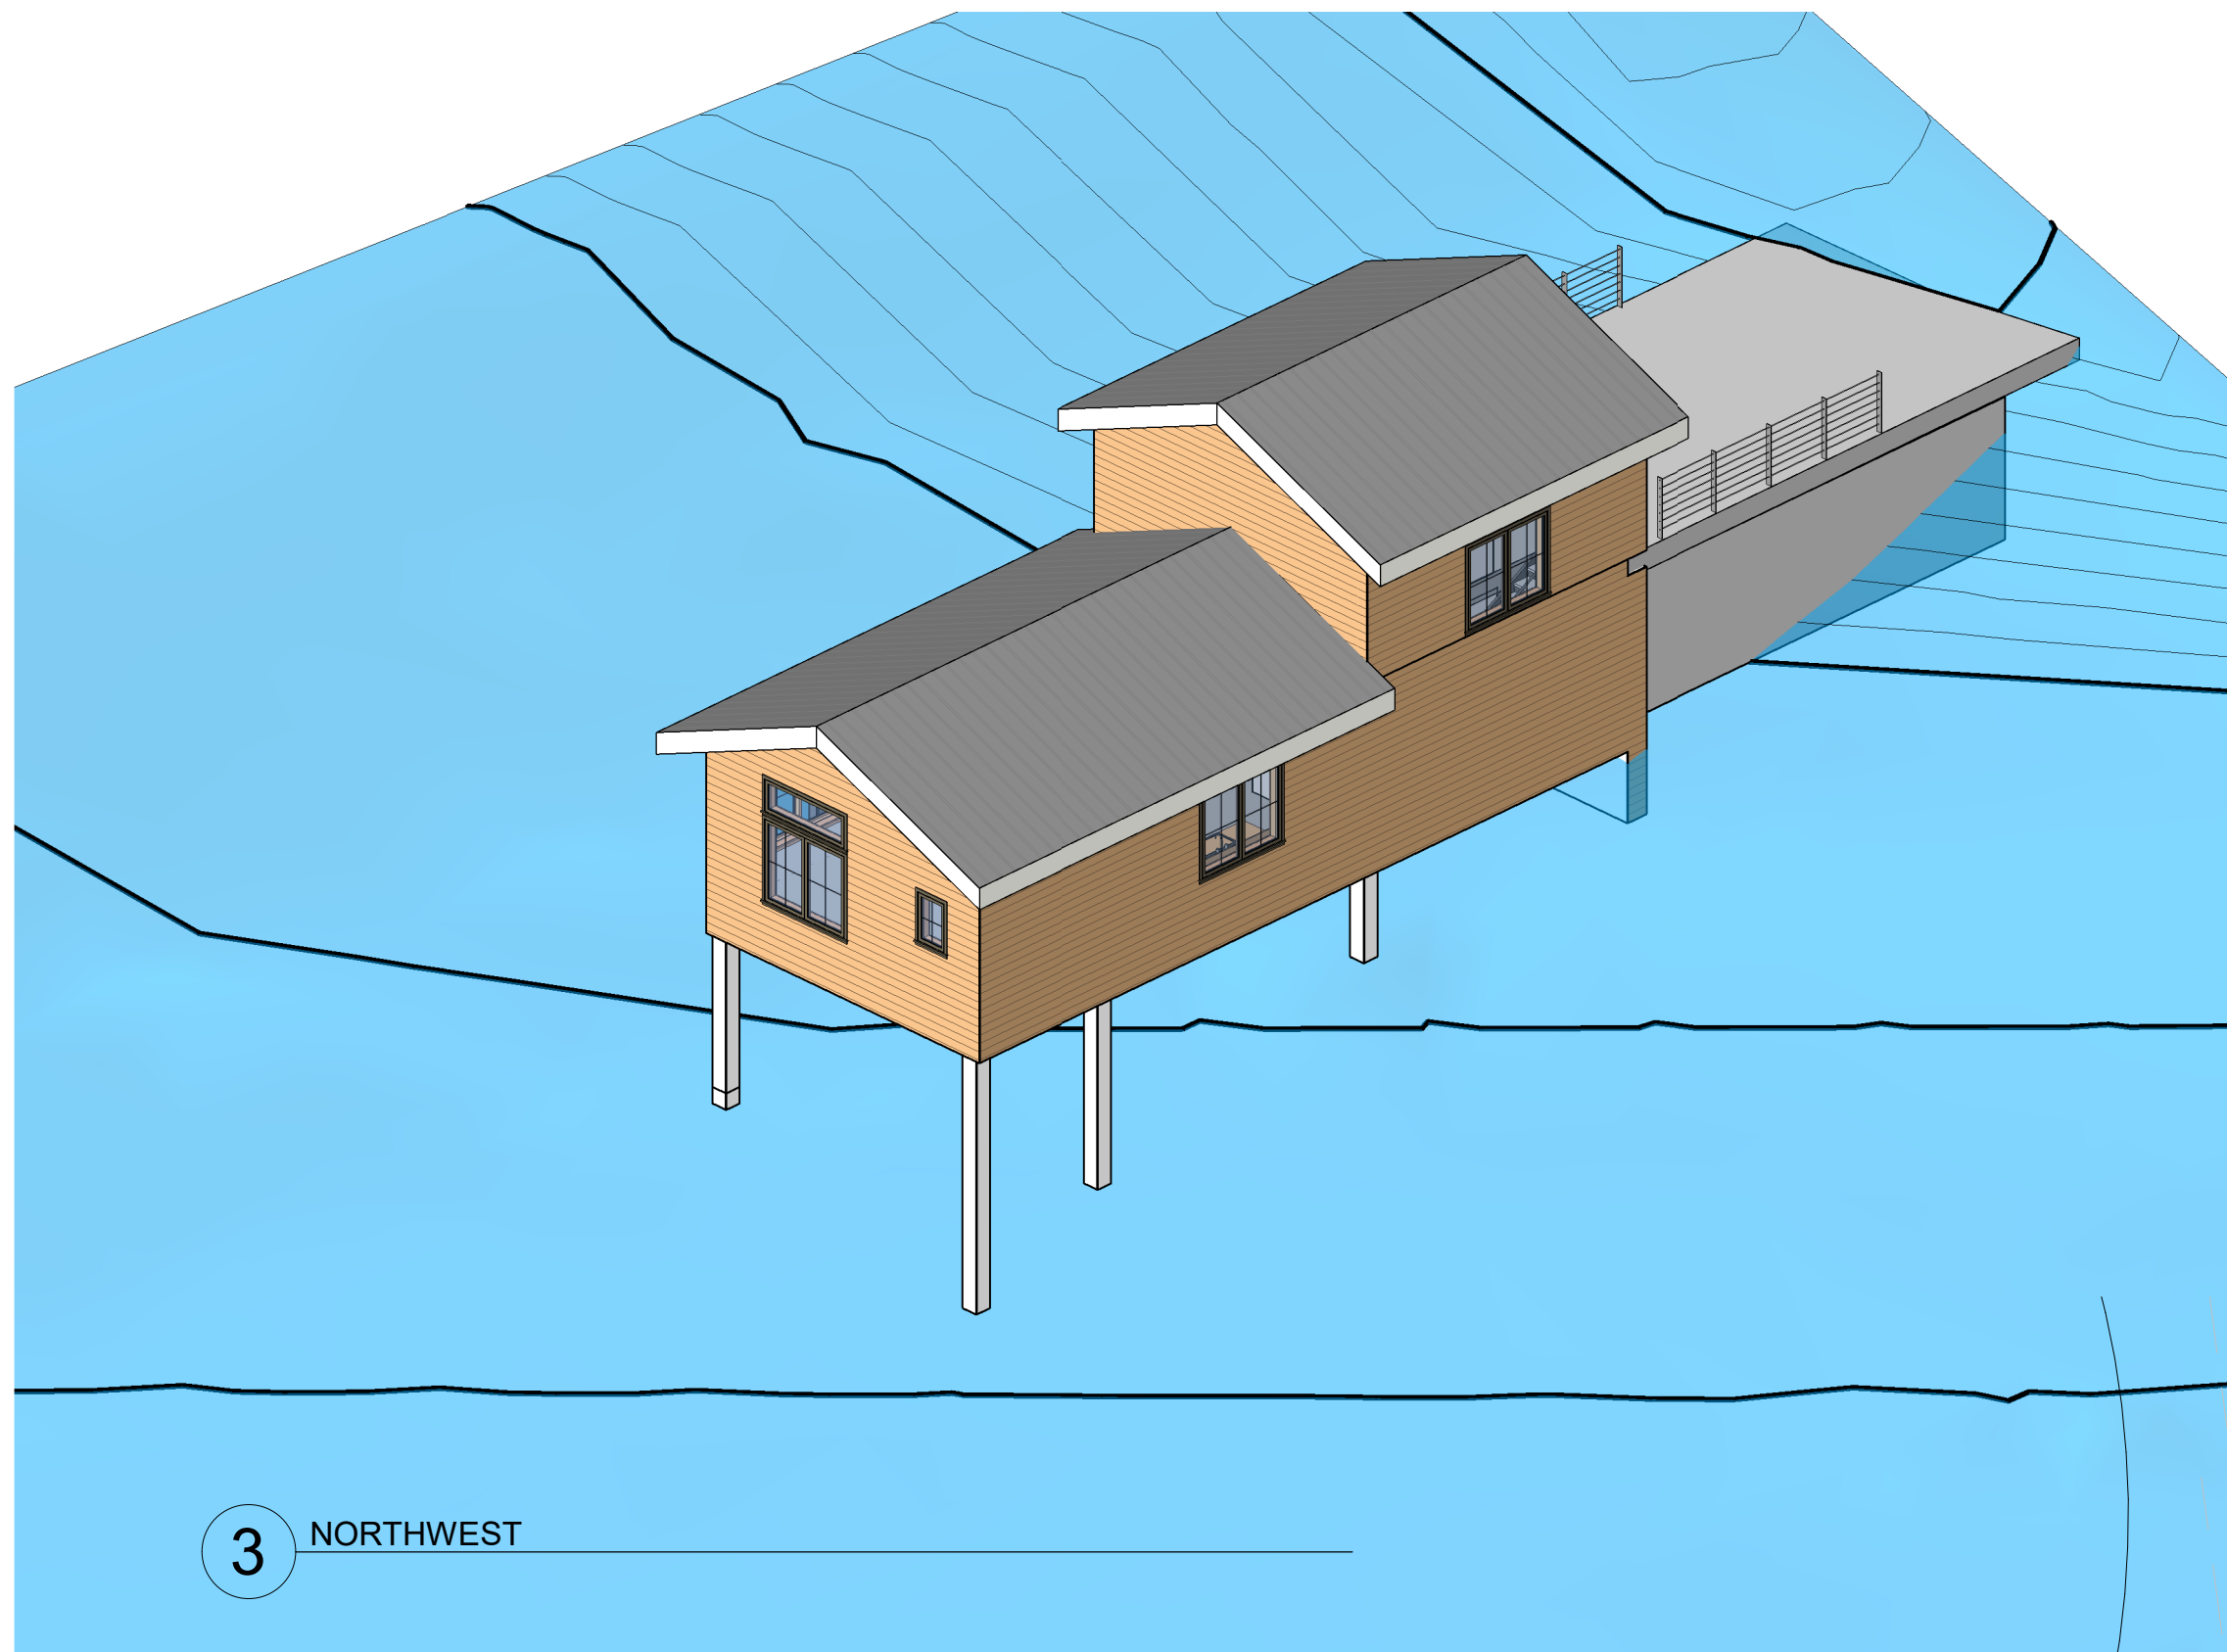


3 NORTHWEST

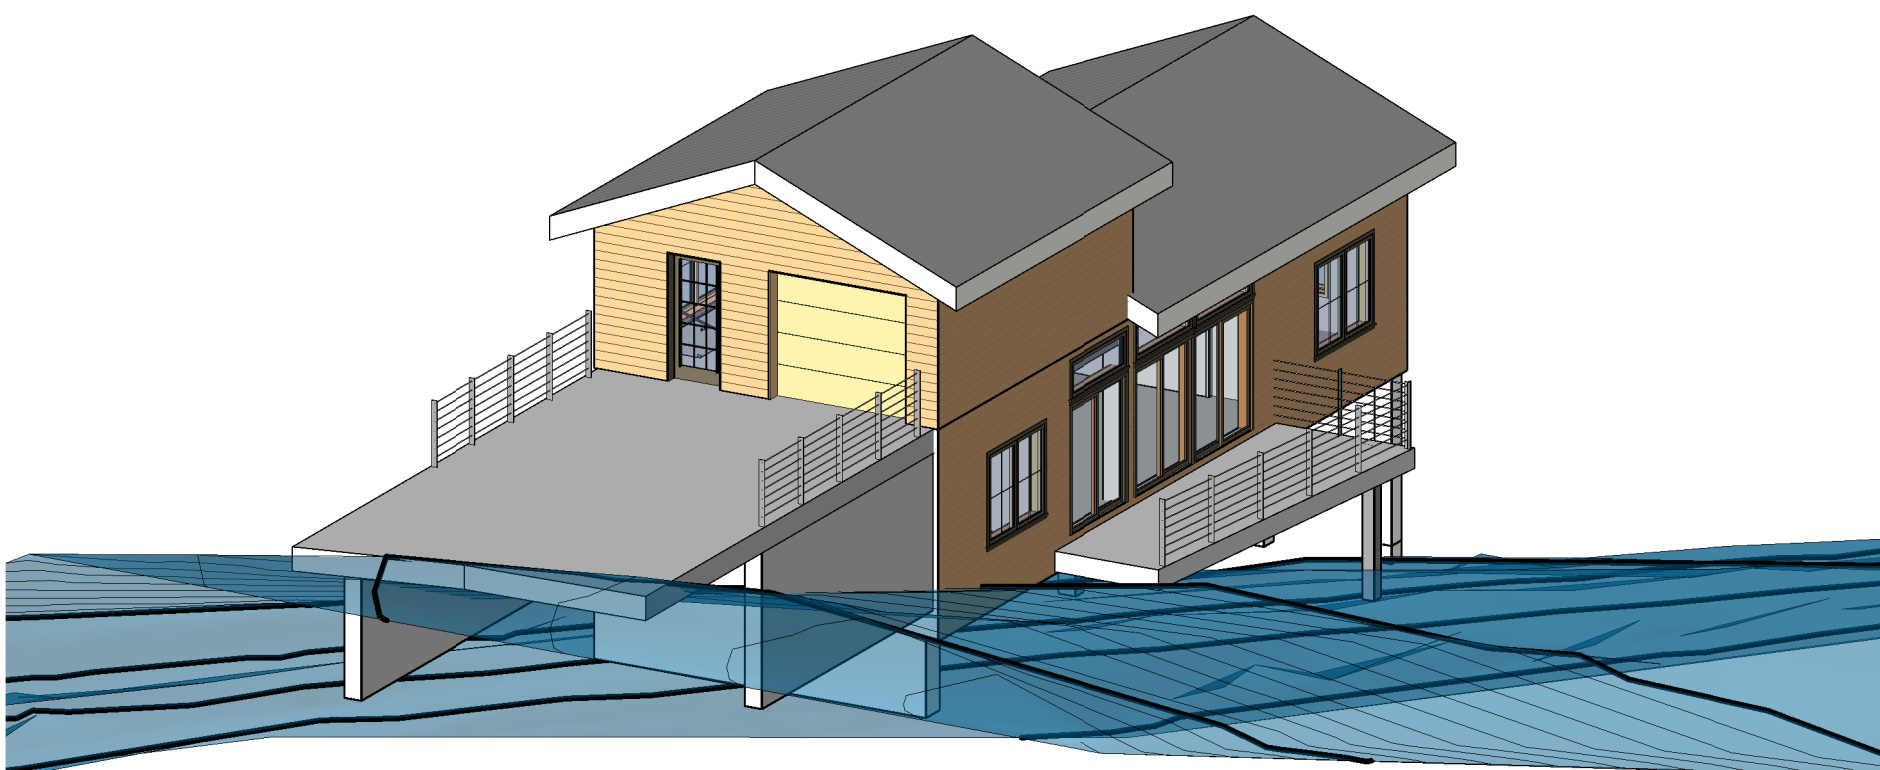

4 SOUTHEAST

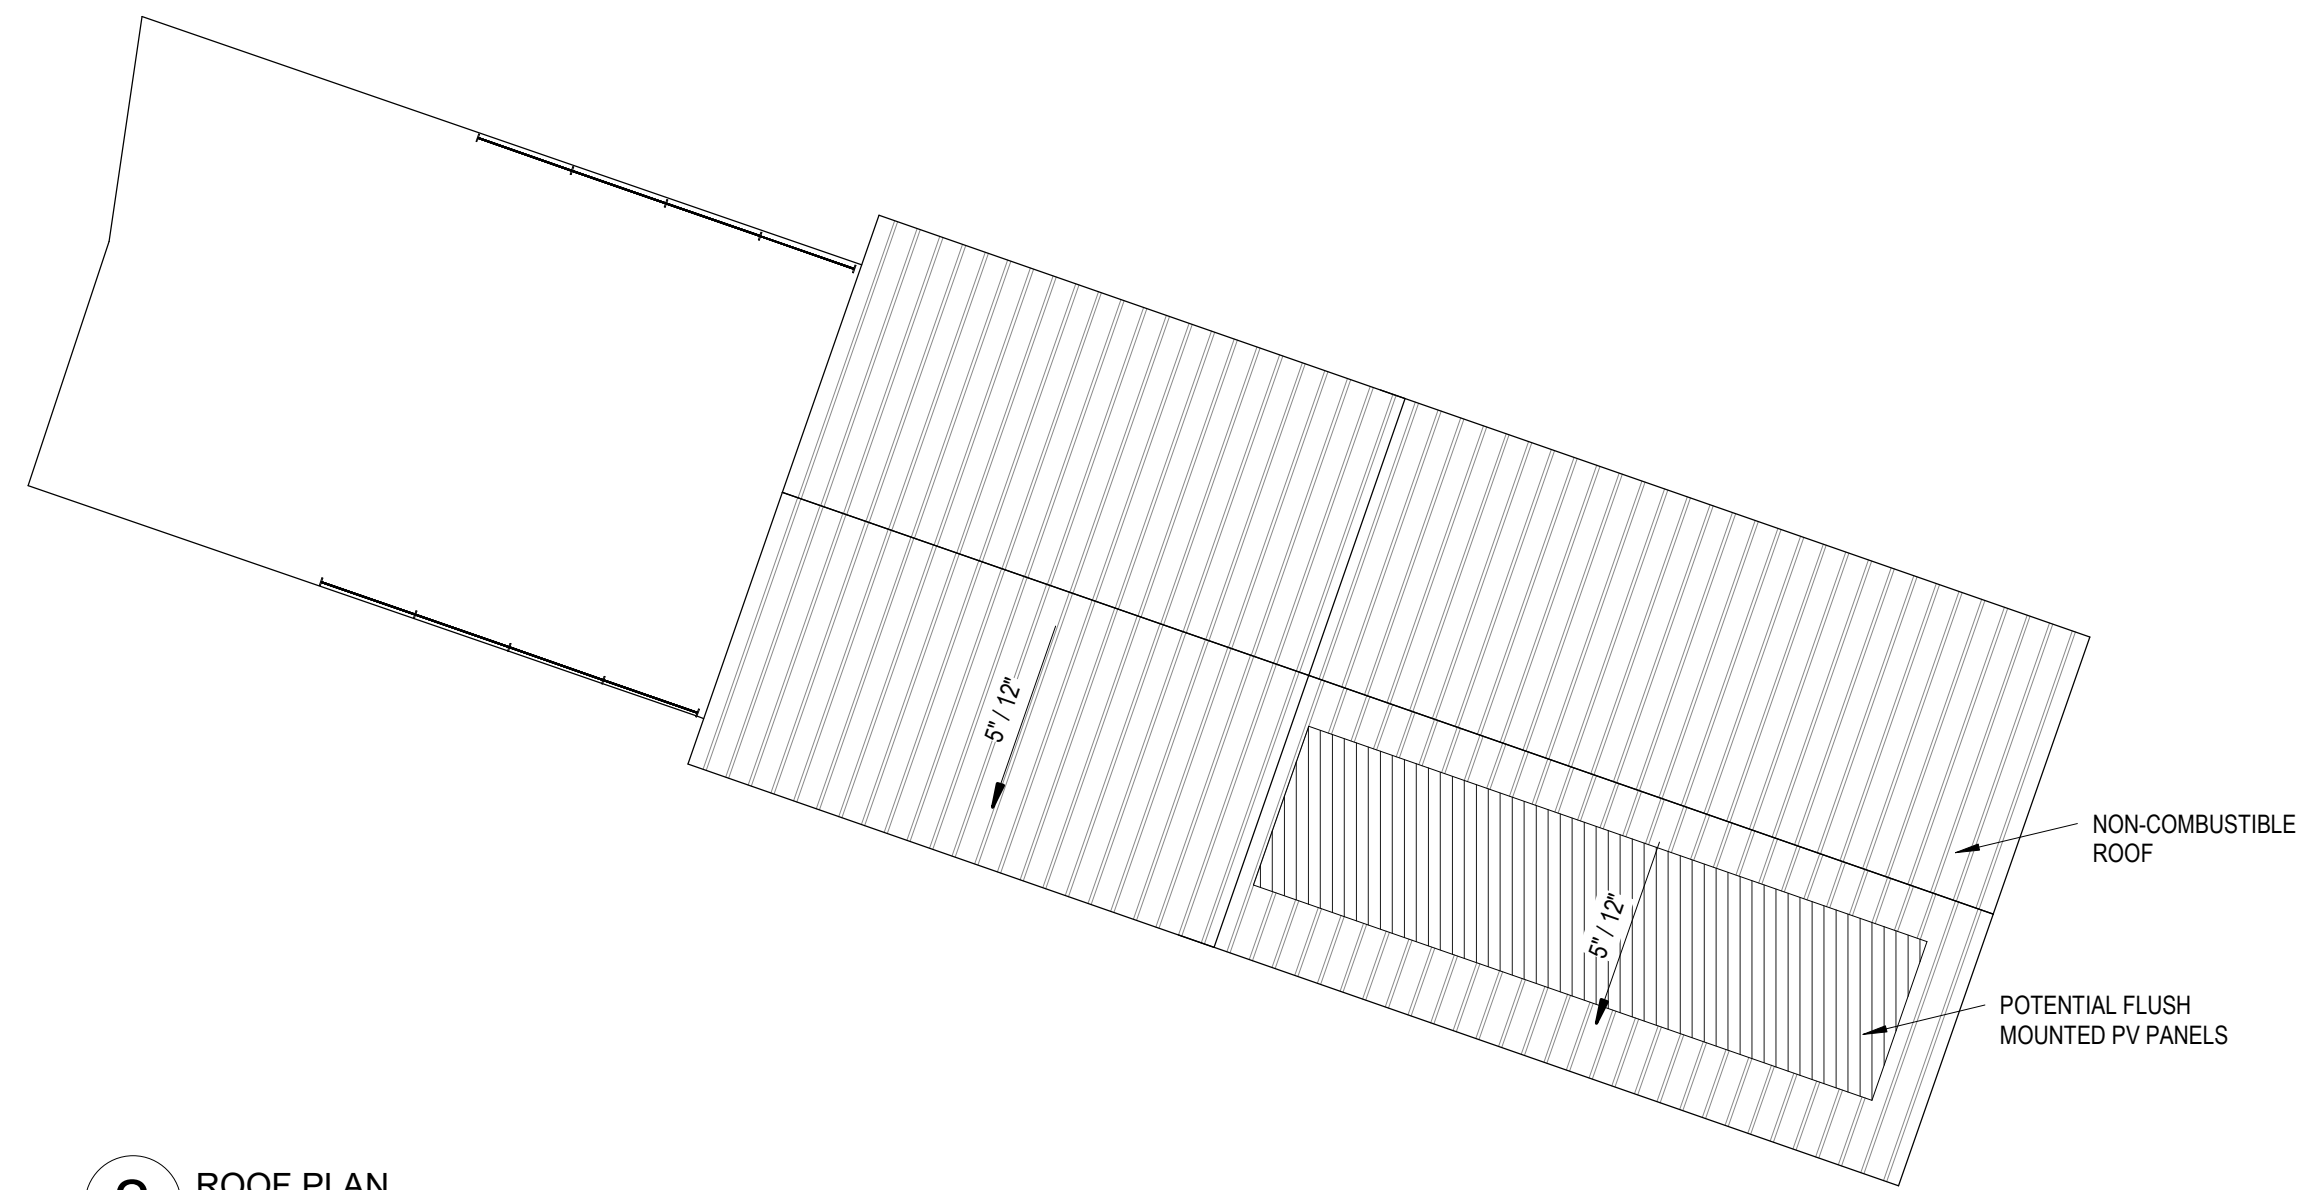

2 ROOF PLAN
1/8" = 1'-0"

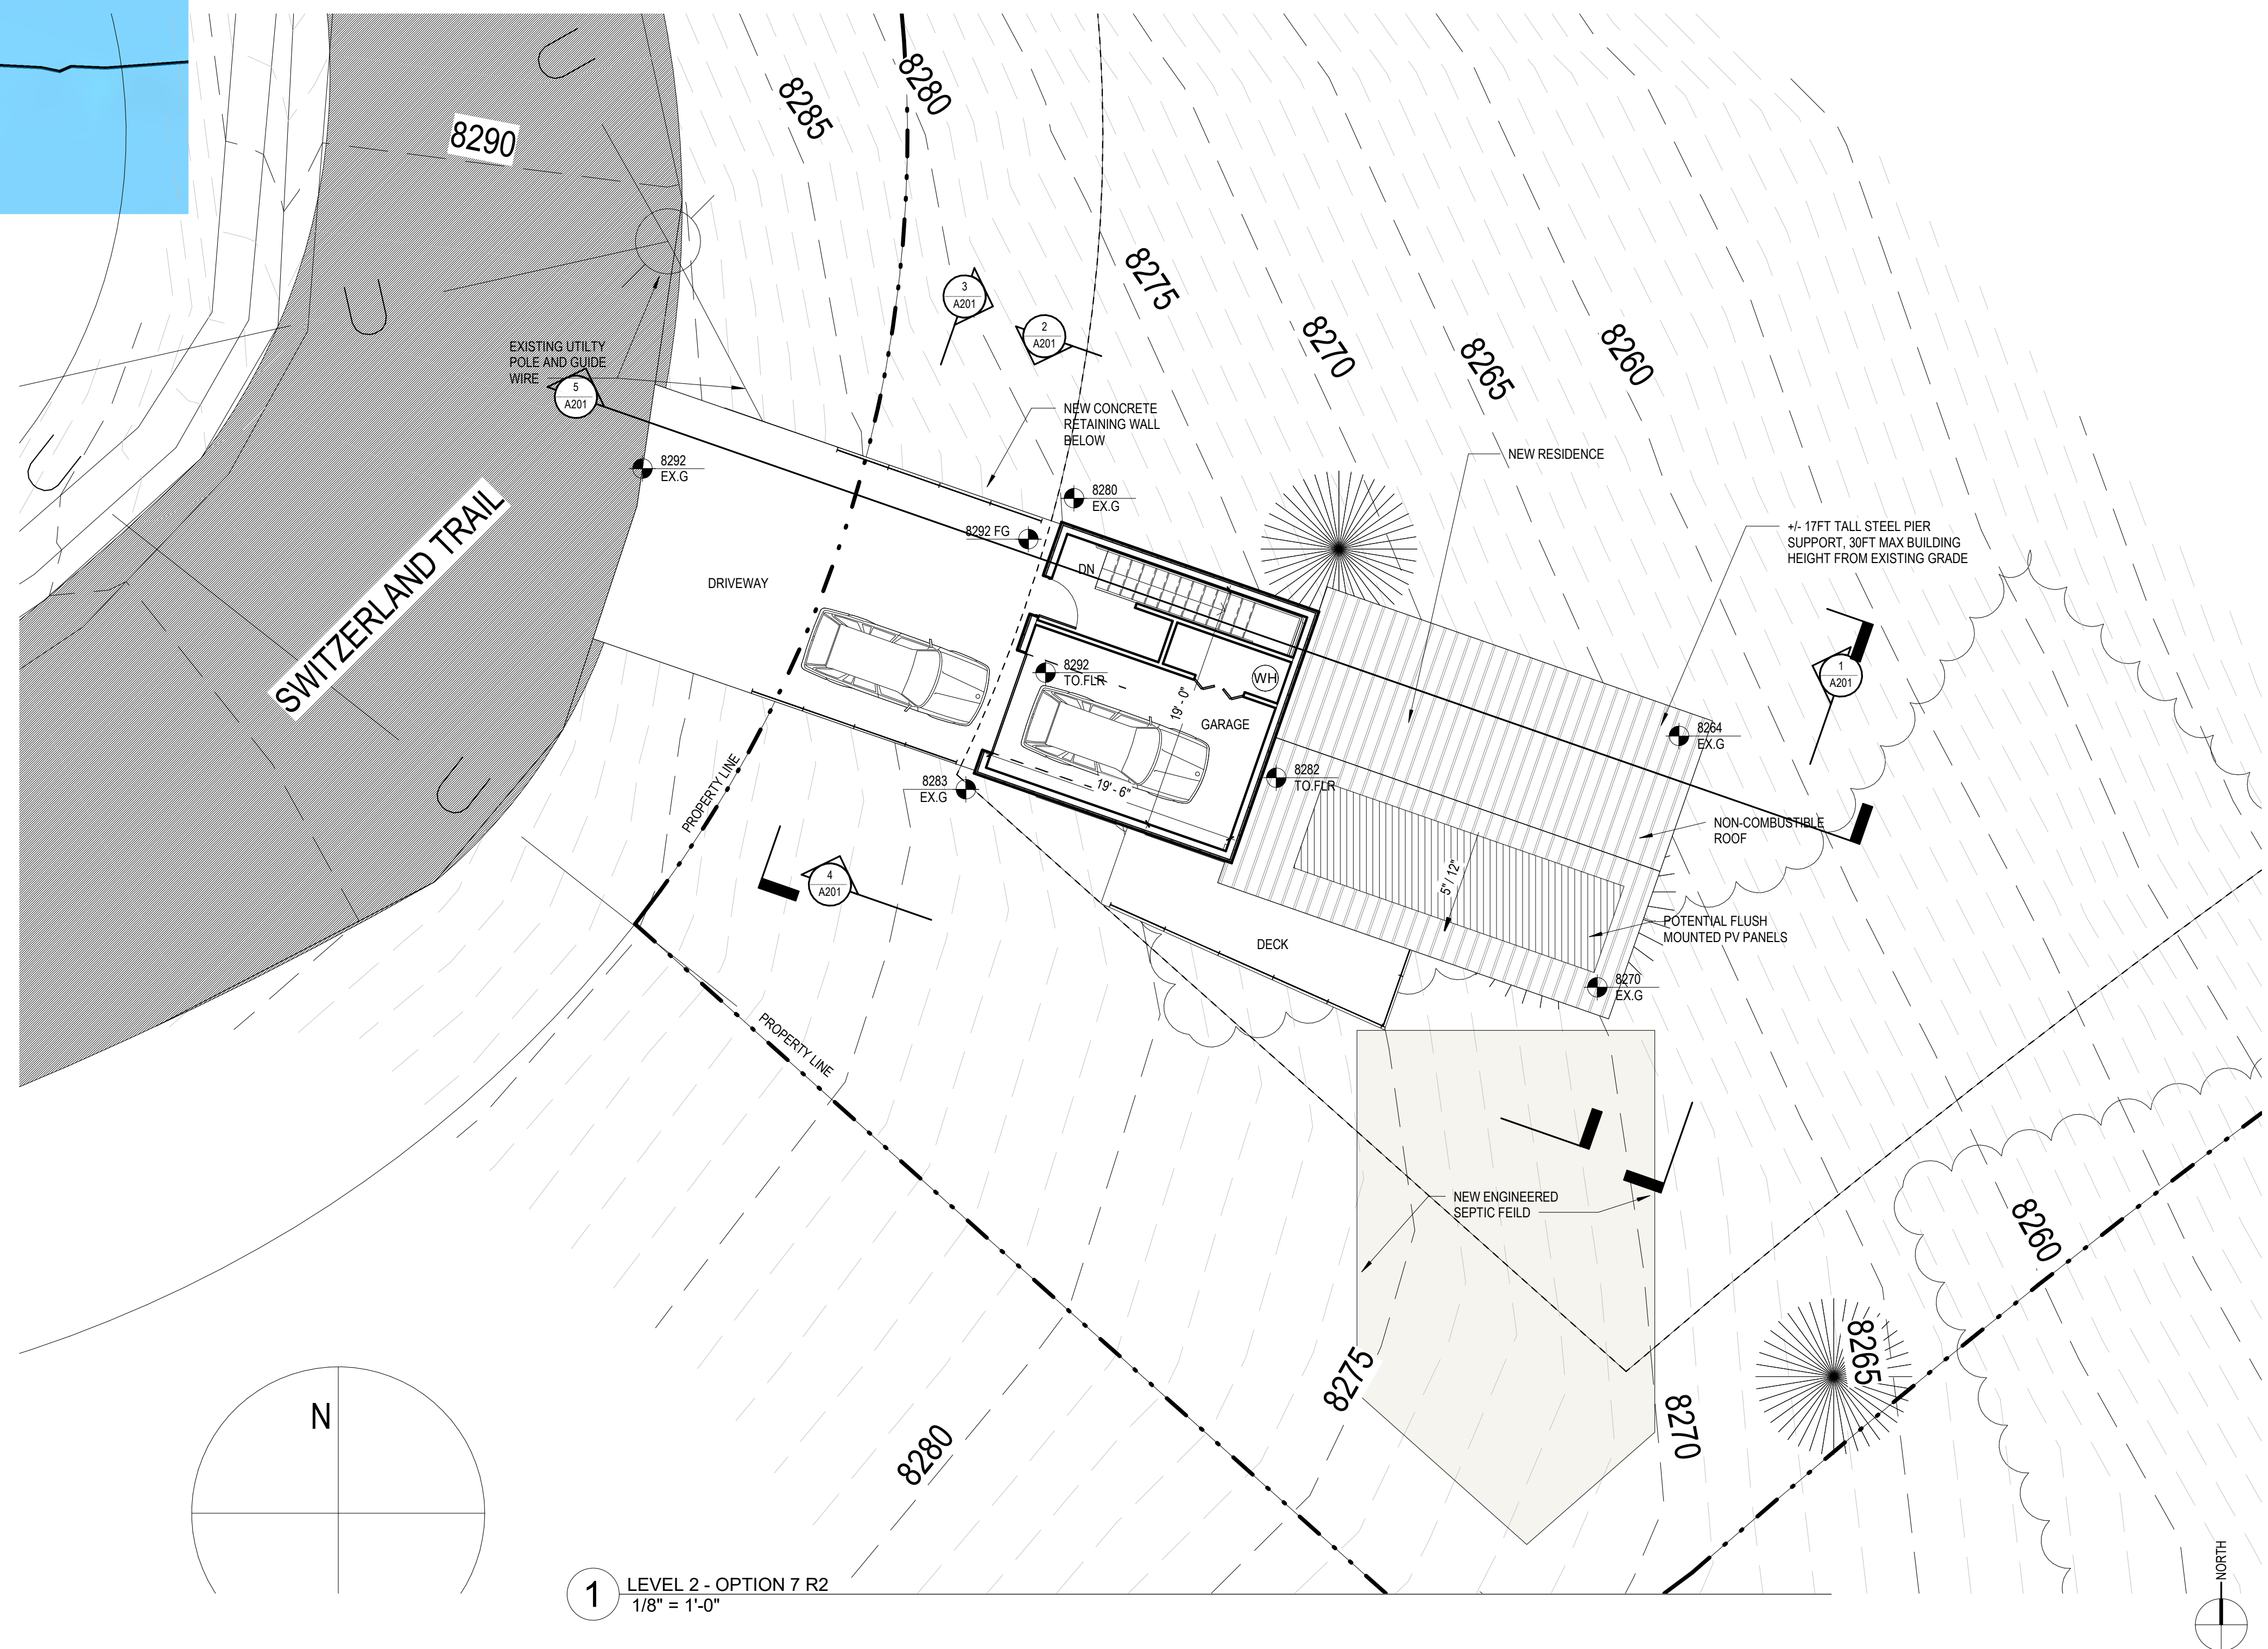

1 LEVEL 2 - OPTION 7 R2
1/8" = 1'-0"

DRAFT
CONCEPT
DESIGN

ROOF PLAN

A131

**DORIE GLOVER
RESIDENCE**

112 SWITZERLAND
TRAIL RD, NEDERLAND
CO, 80466

This document contains proprietary information belonging to Caddis, or its affiliated companies and shall be used only for the purpose for which it was supplied with the prior written consent of Caddis pc.

Full Size: 0' 1' 2'

Date: Issue Date


Project: Project Number

Archive:

Plot Date: 12/17/2020 1:49:36 PM

Revisions:


Rev#	Date	Description

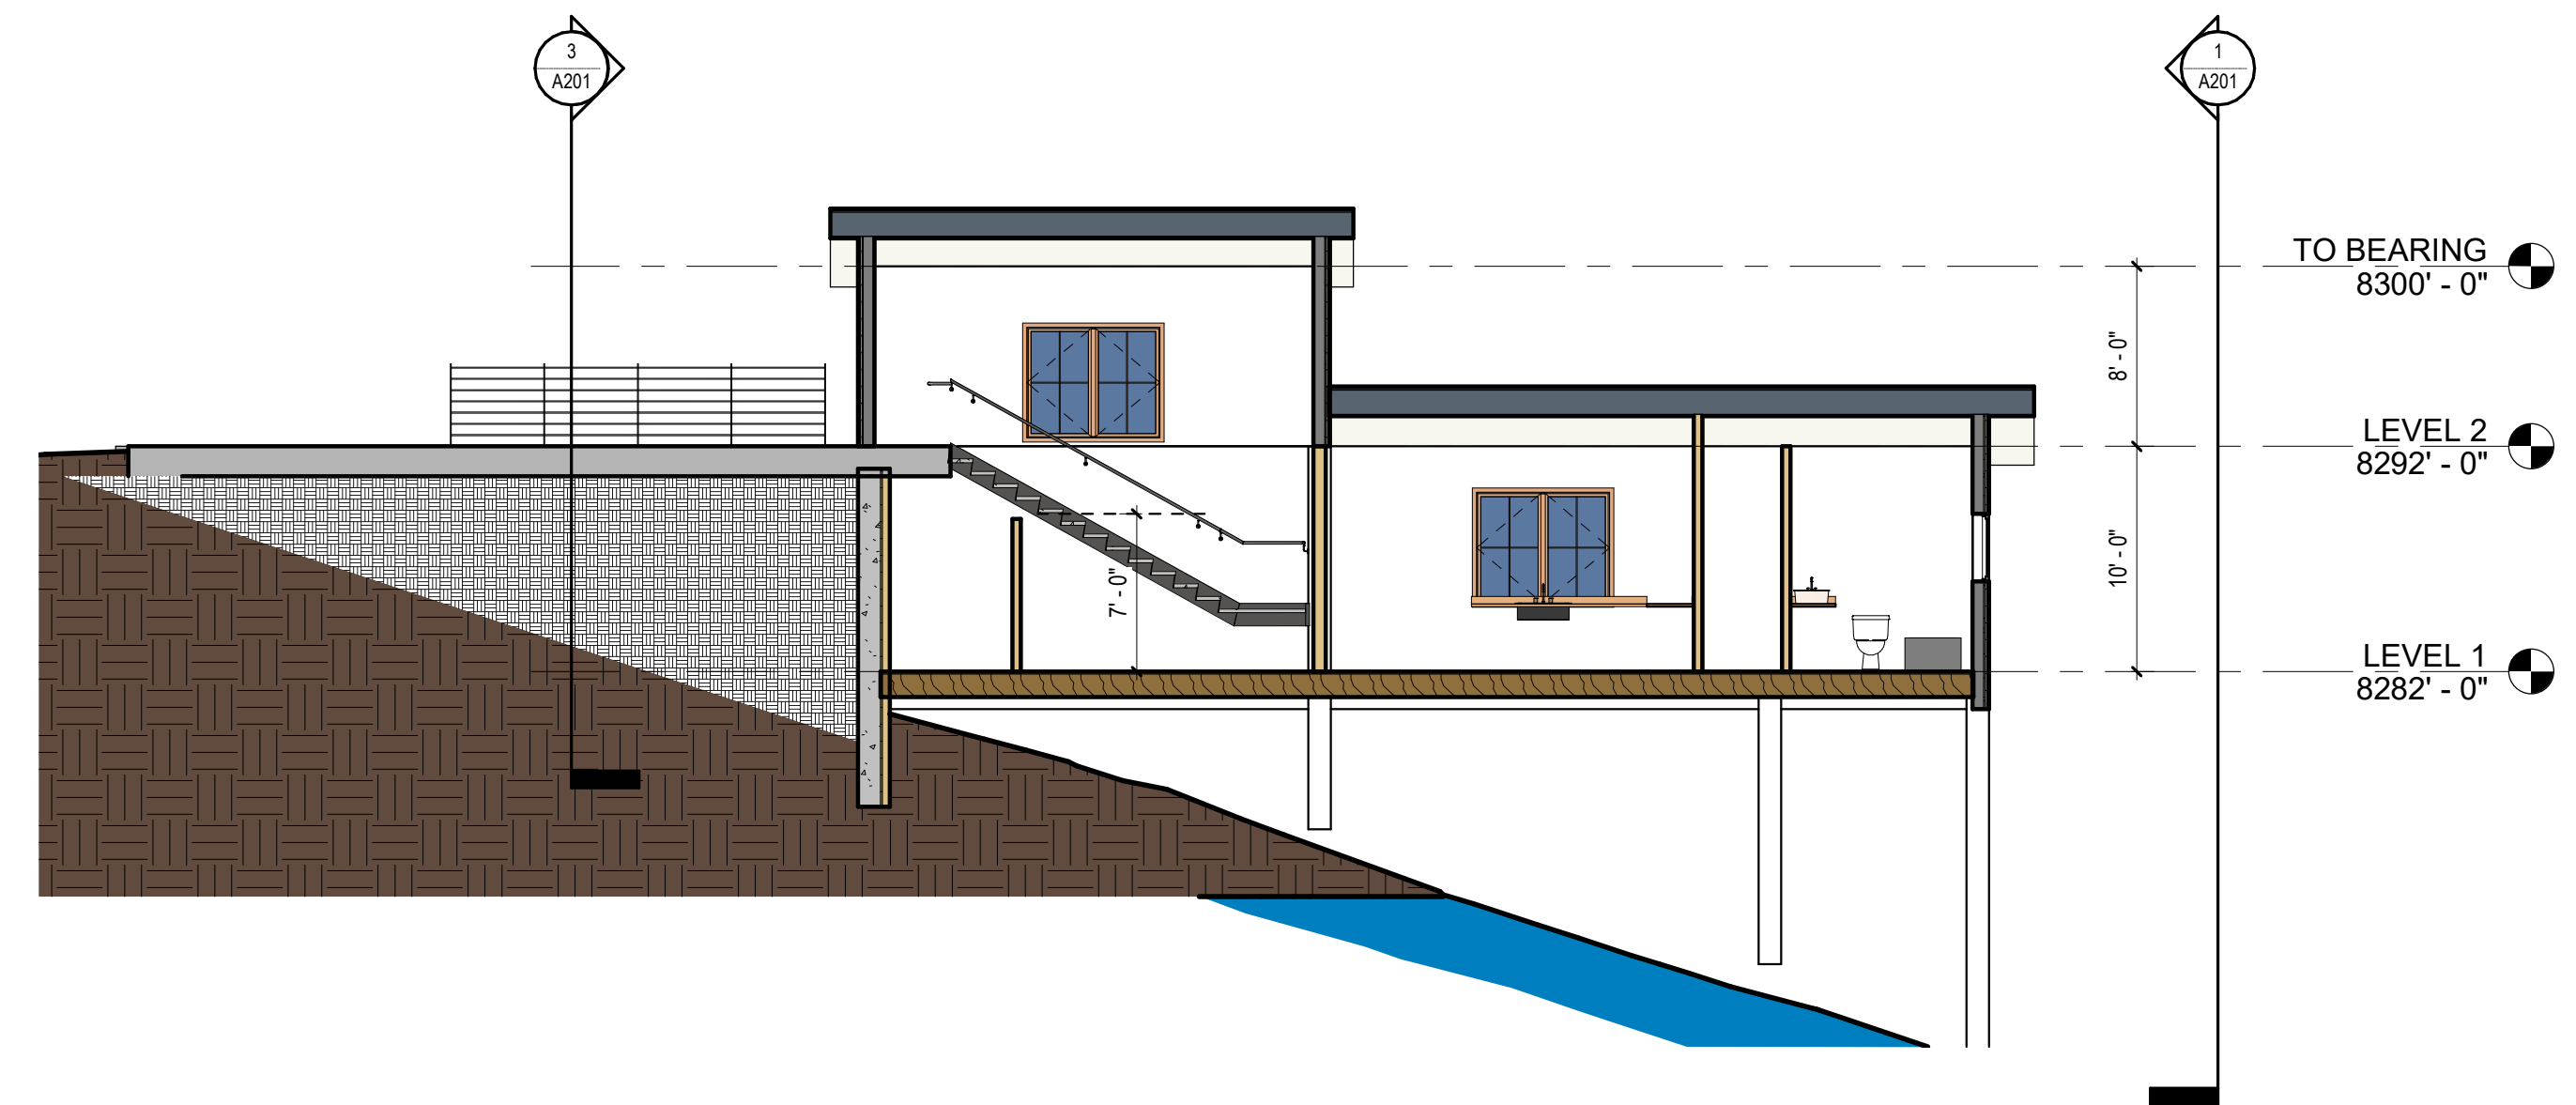


5 Section 1
1/8" = 1'-0"




4 SOUTH ELEVATION
1/8" = 1'-0"

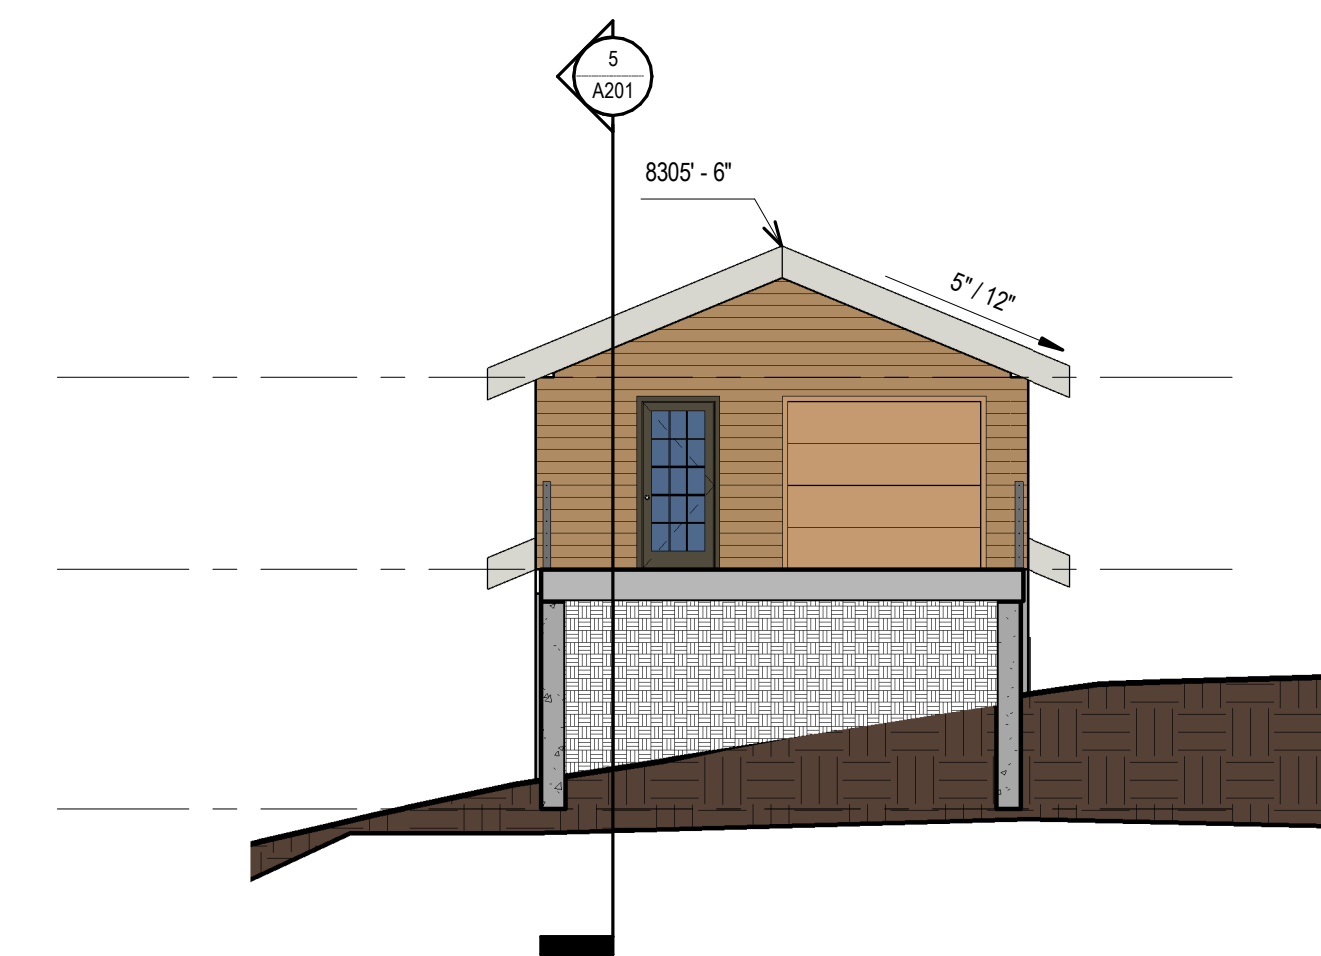


3 WEST ELEVATION
1/8" = 1'-0"

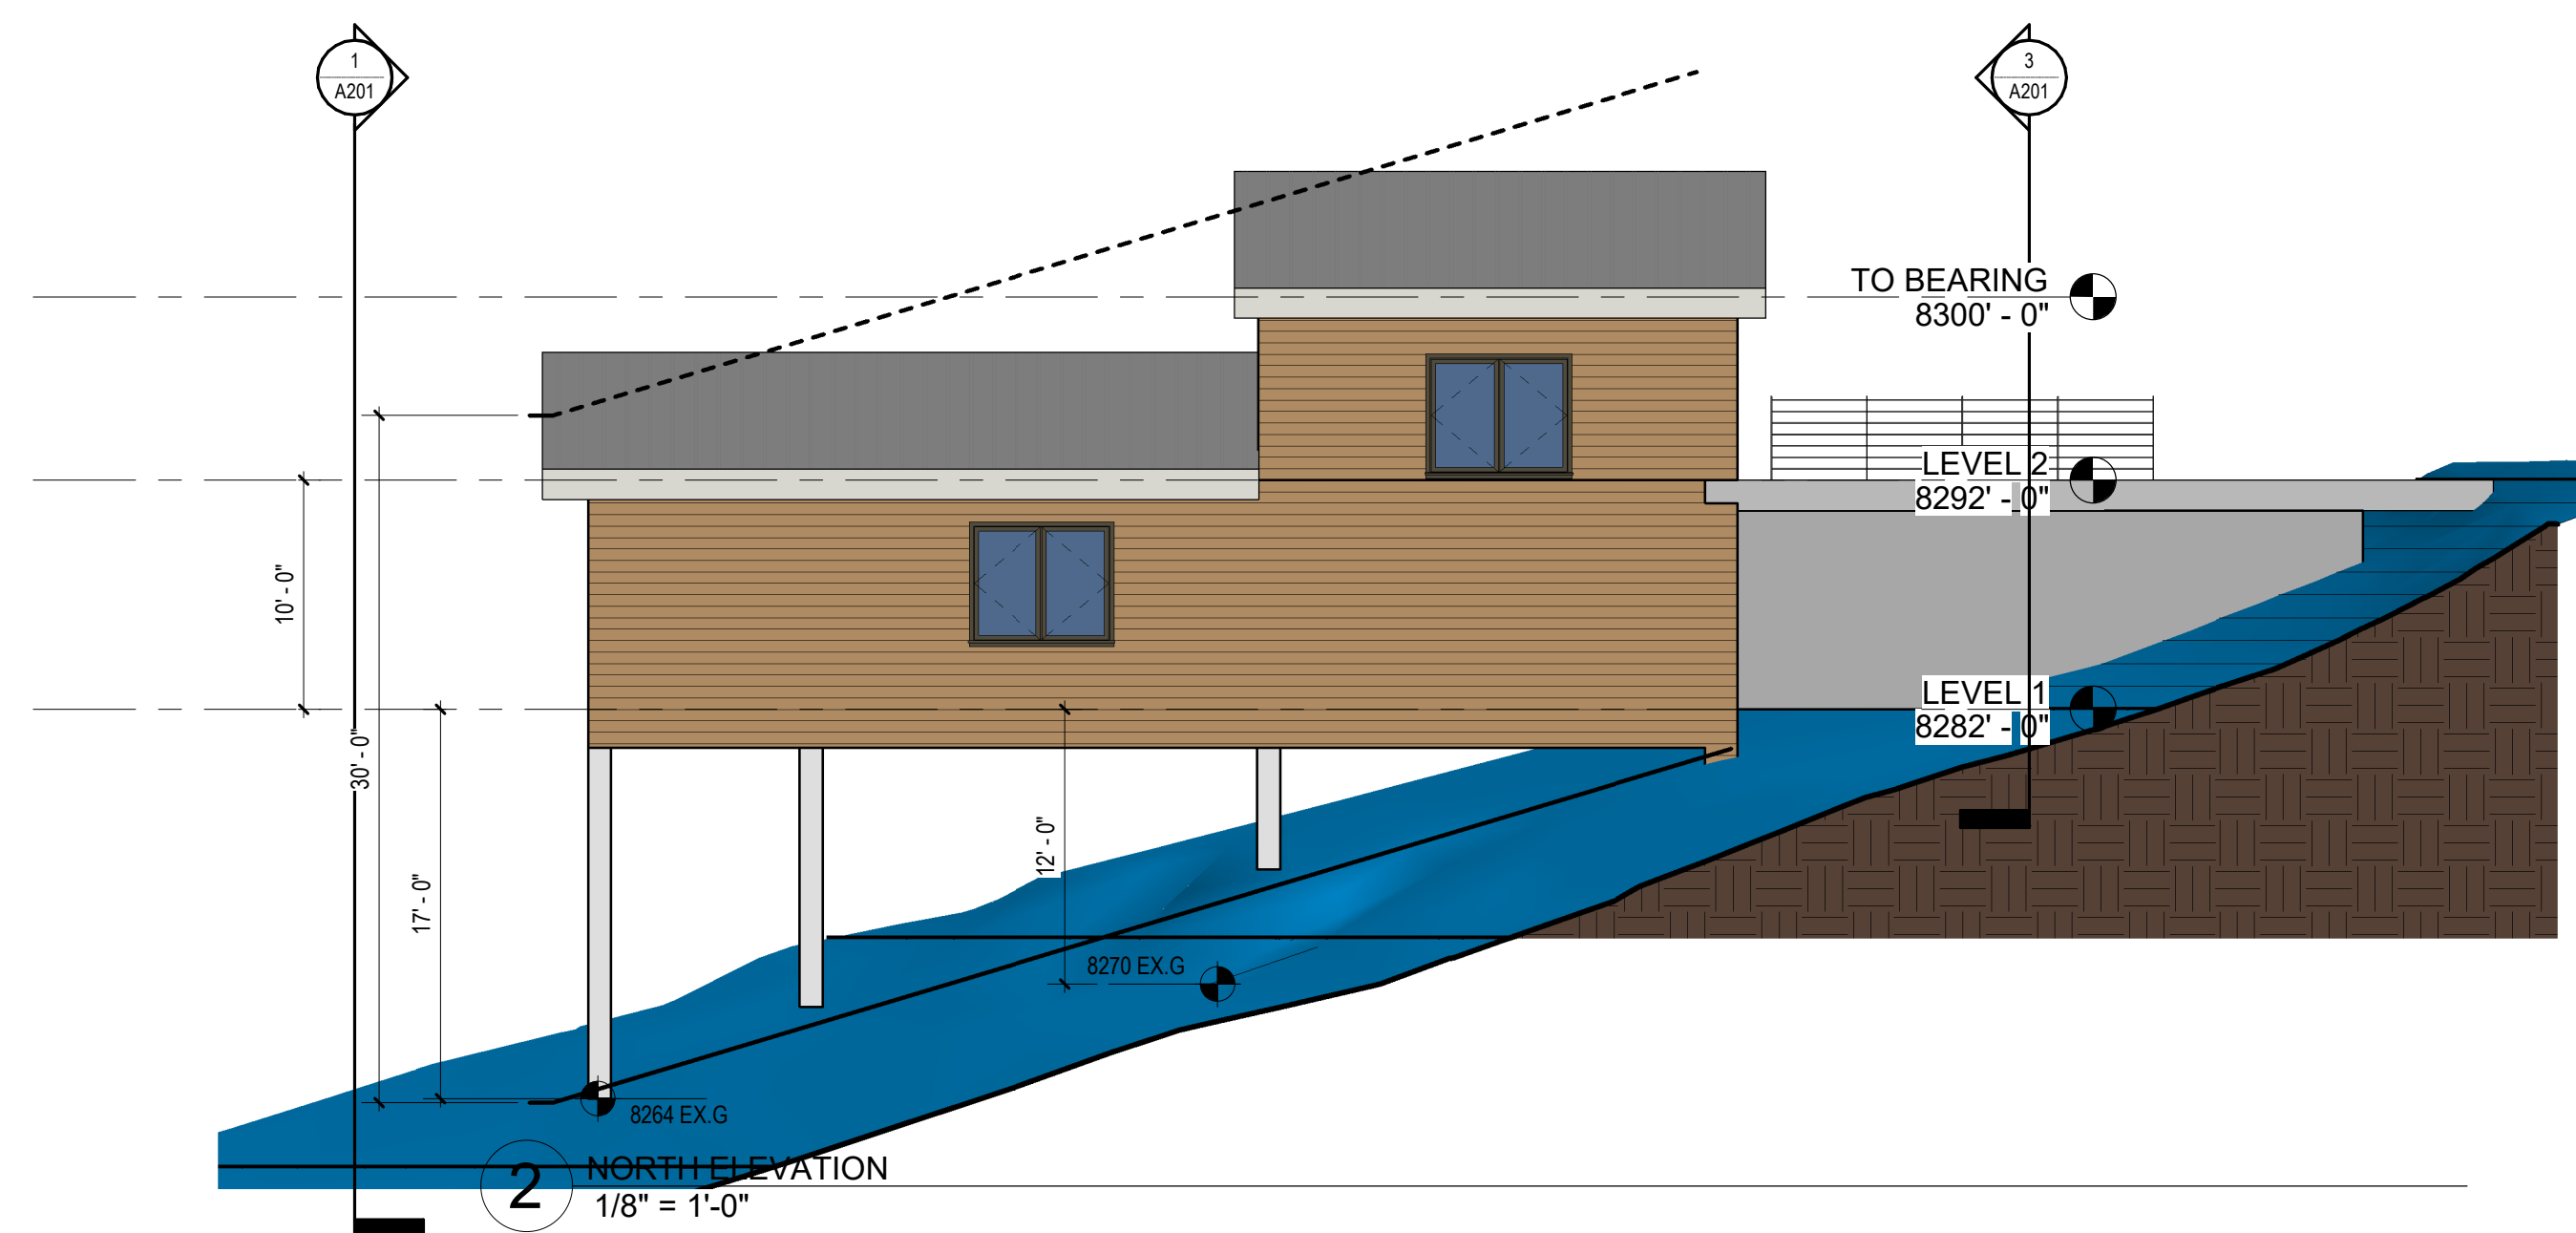

2 NORTH ELEVATION
1/8" = 1'-0"

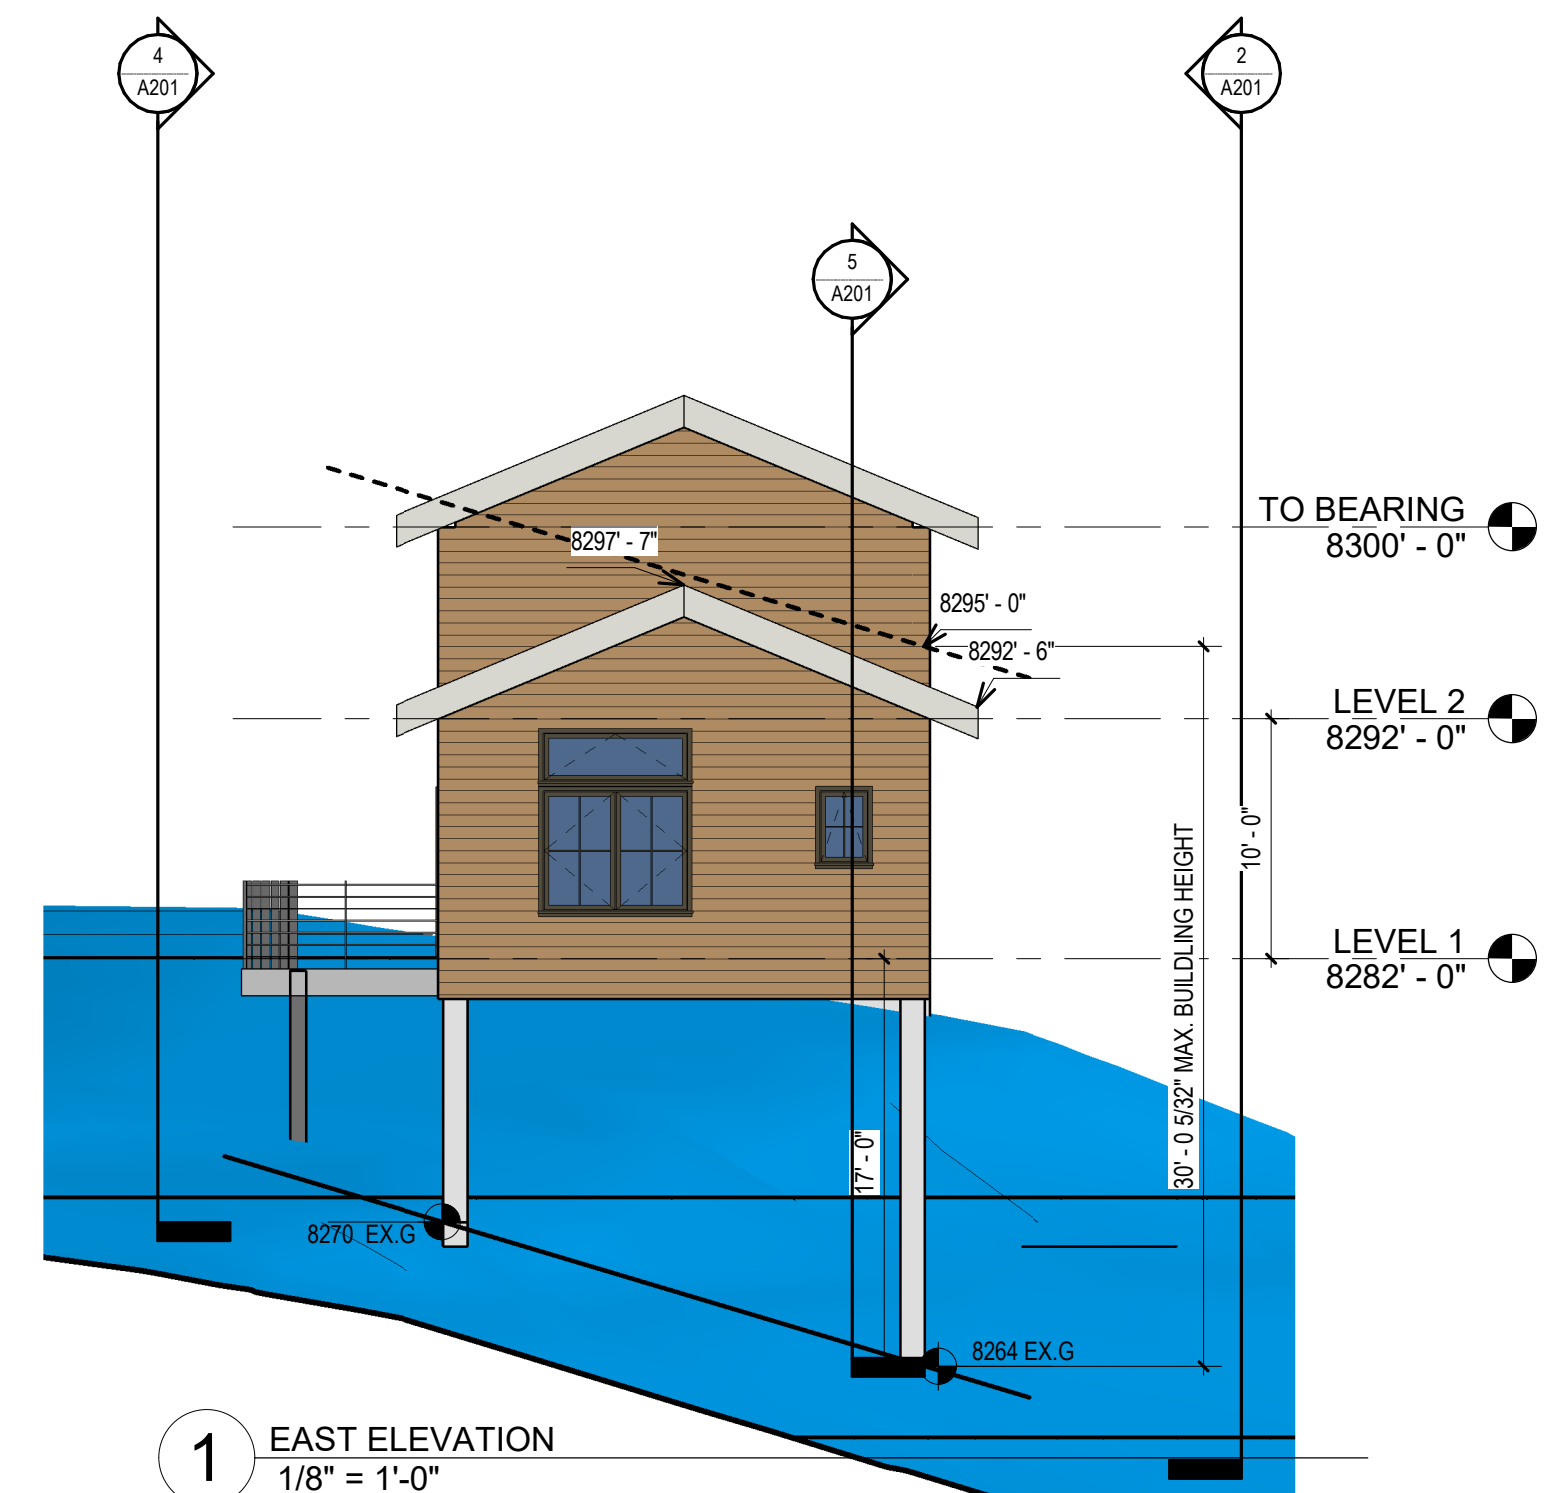

1 EAST ELEVATION
1/8" = 1'-0"

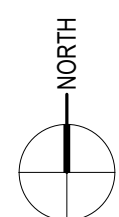

DRAFT
CONCEPT
DESIGN

EXTERIOR ELEVATIONS

A201