


1 PROPOSED SECTION
 A4.2 1/4" = 1'

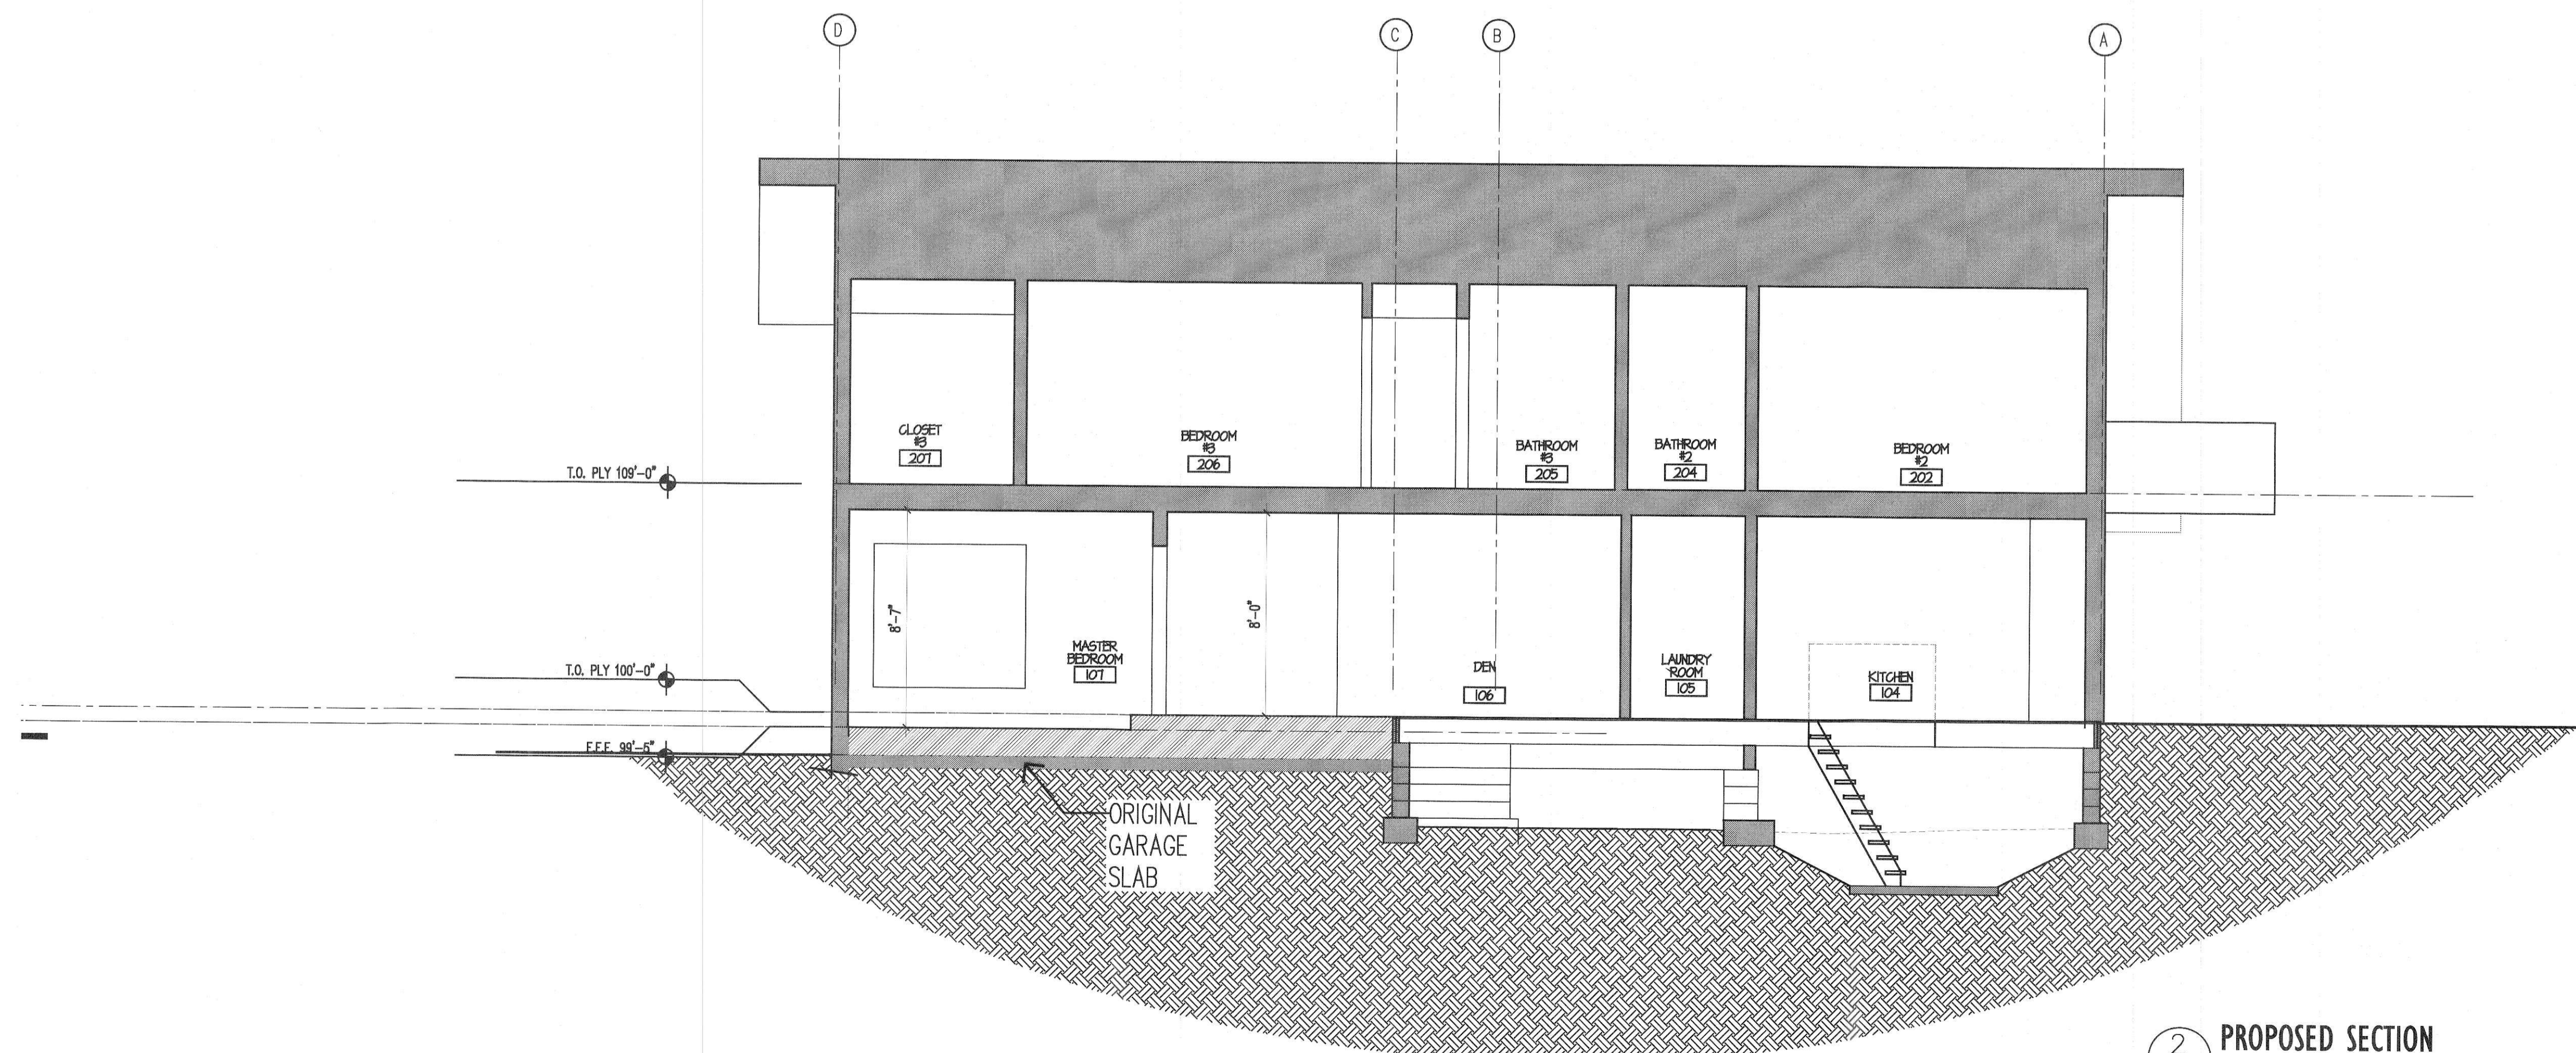

2 PROPOSED SECTION
 A4.2 1/4" = 1'

Seal:

#	DATE	ISSUED FOR
1	03.03.14	PERMIT
2	05.08.14	UPDATED CONST. SET

Construction Issue Date:

Drawing Title:

PROPOSED SECTIONS

Sheet #:

A4.2