


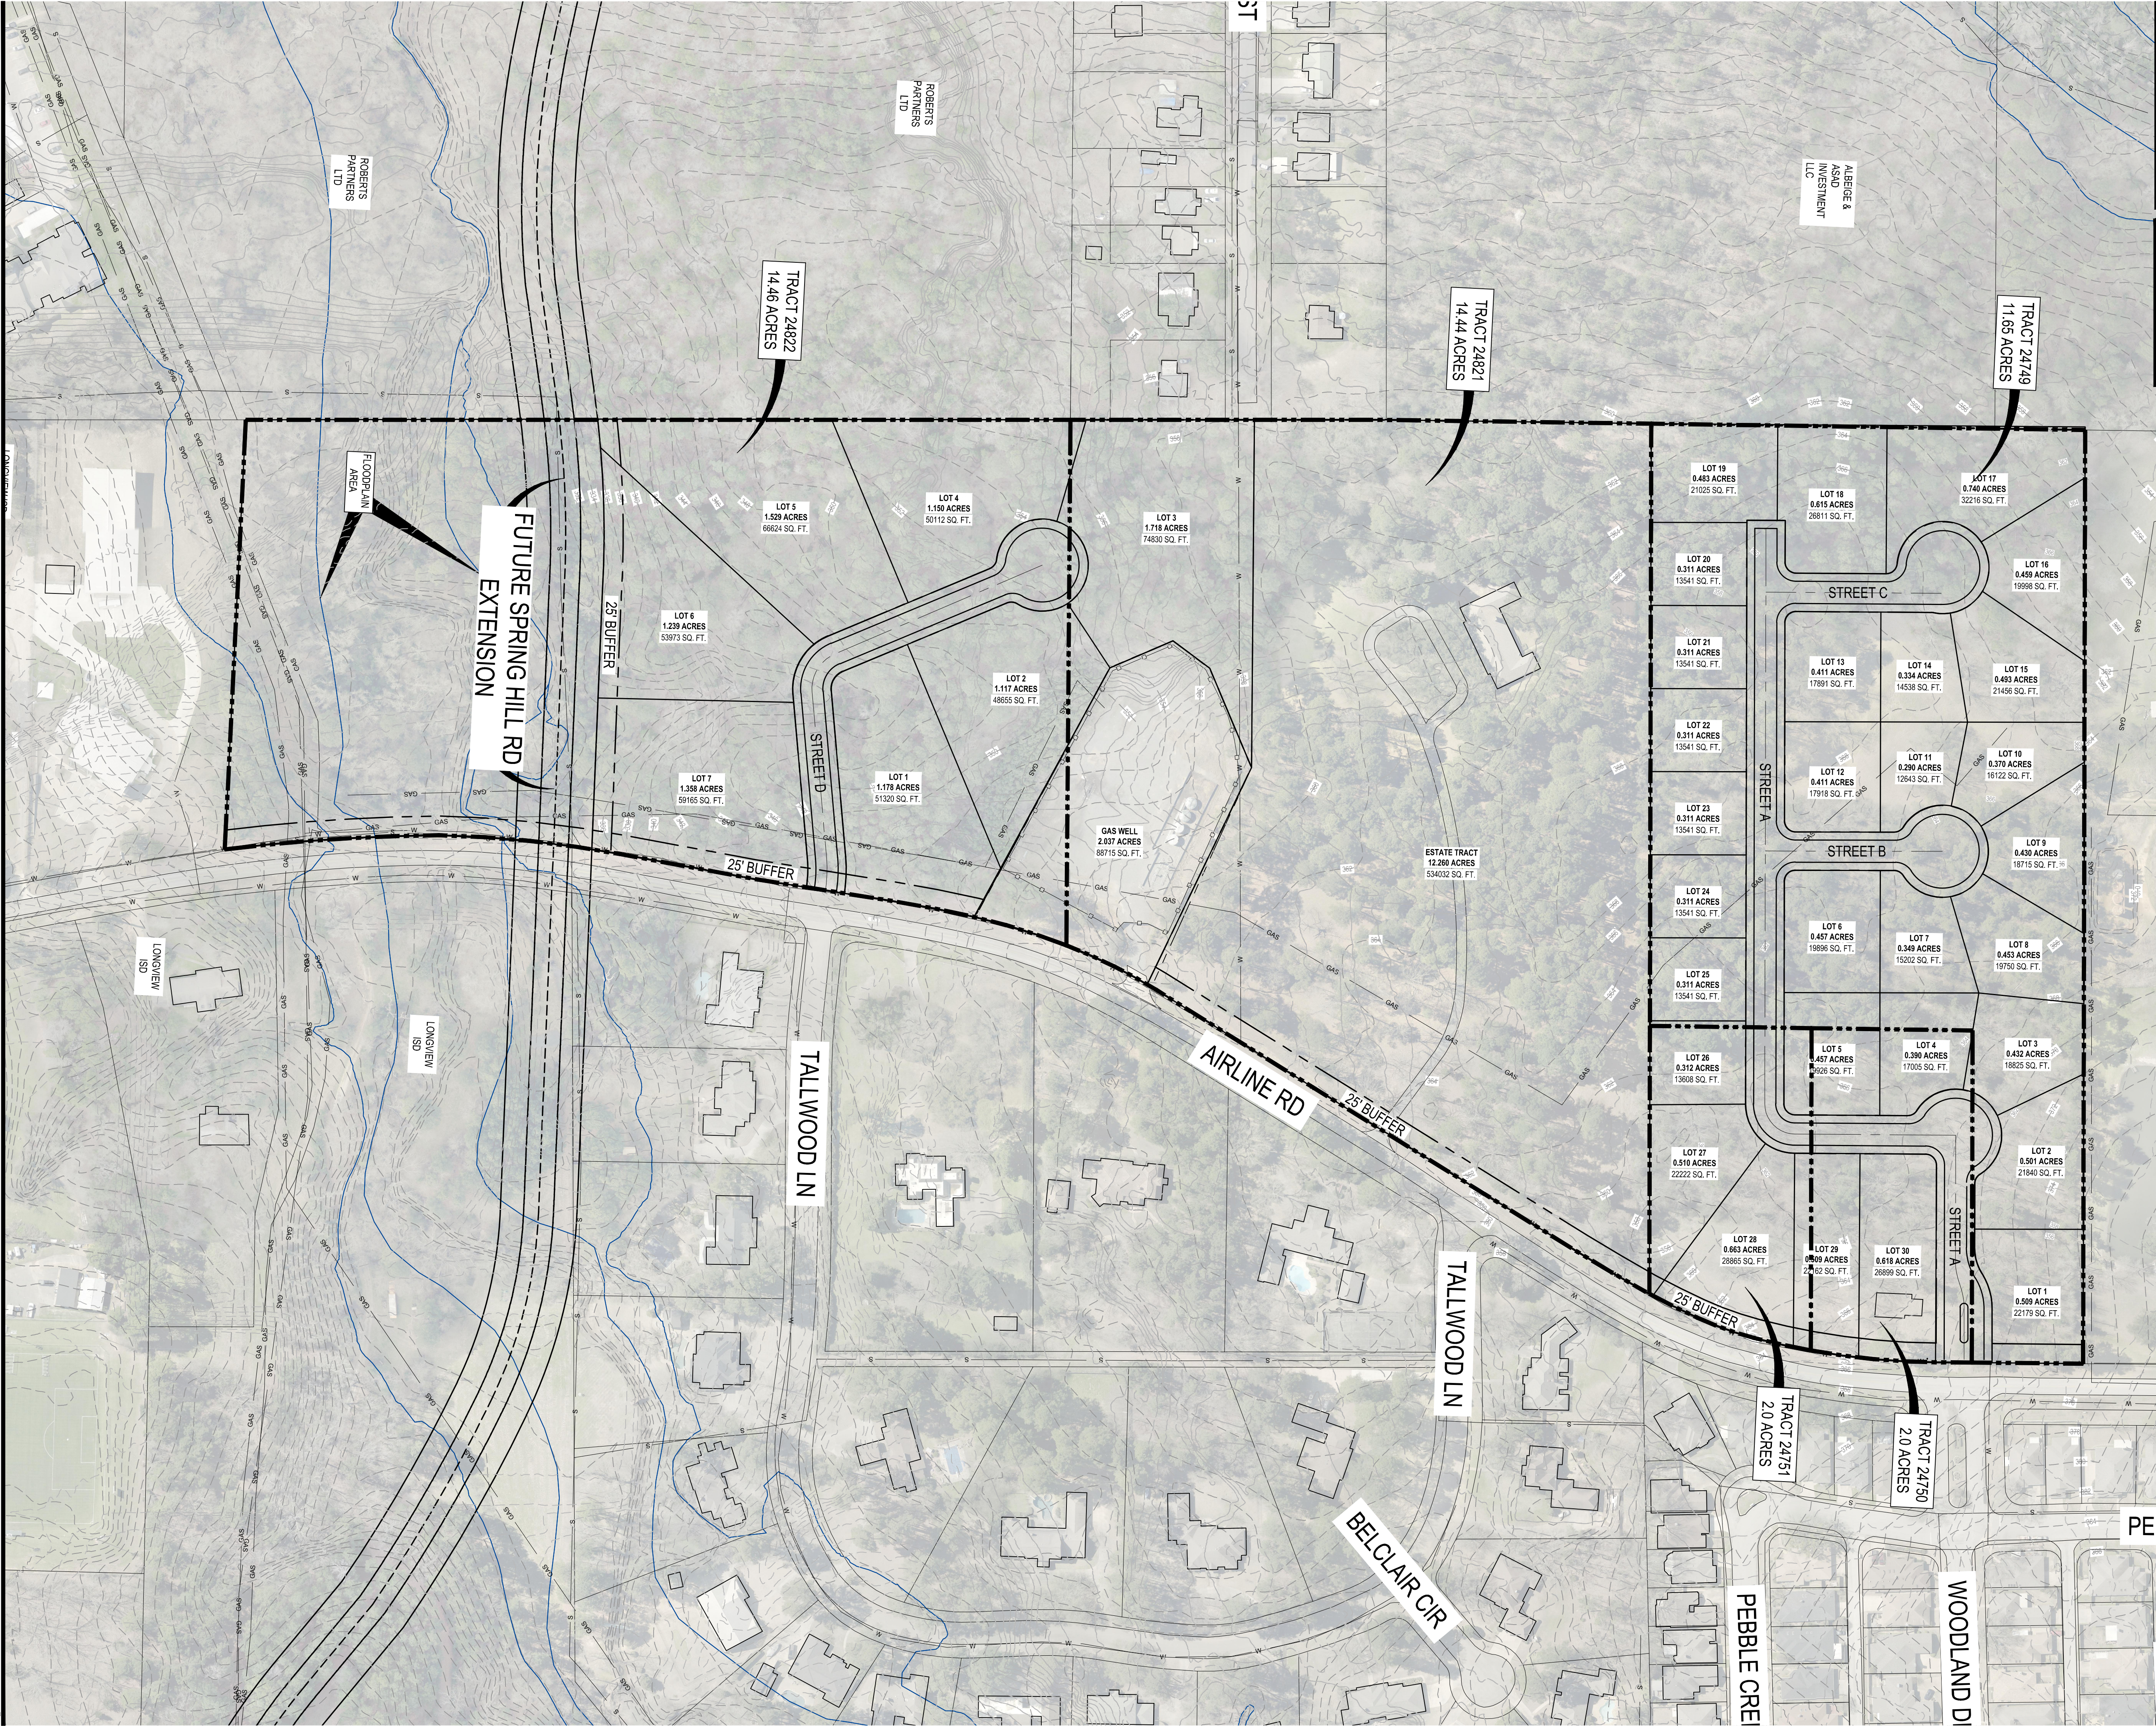

Know what's below.
Call before you dig.

GRAPHIC SCALE
0 50 100 150 200
1 inch = 100 ft.

LENGTH OF STREETS	
STREET A =	1316 LF
STREET B =	231 LF
STREET C =	226 LF
STREET D =	616 LF
TOTAL LF OF STREET =	2,392 LF

ENGINEERING - ARCHITECTURE - SURVEYING
1311 NW LOOP WEST, SUITE 101
DALLAS, TEXAS 75241
(972) 241-8800 FAX (972) 241-8803
website: www.johnsonpace.com
TYPE: P-481

**AIRLINE ROAD SUBDIVISION
LONGVIEW, TEXAS**

NO.	REVISIONS	DATE

SITE PLAN - PRELIMINARY LAYOUT

PRELIMINARY

DATE	03/27/2024
DESIGNED BY	HWJ
CHECKED BY	HWJ
APPROVED BY	HWJ
SCALE	AS NOTED
REVISION NO.	