

PLAN OF SURVEY
OF PART OF
LOT 16, CONCESSION 8
(GEOGRAPHIC TOWNSHIP OF MEDONTE)
TOWNSHIP OF ORO-MEDONTE
COUNTY OF SIMCOE

SCALE - 1 : 500
0 10 20 Metres

GALBRAITH, EPLETT, WOROBEC SURVEYORS
A Division of Eplett & Worobec Surveying Ltd.
ONTARIO LAND SURVEYORS

SURVEYOR'S CERTIFICATE

- I CERTIFY THAT:
- (1) THIS SURVEY AND PLAN ARE CORRECT AND IN ACCORDANCE WITH THE SURVEYS ACT, THE SURVEYORS ACT AND THE LAND TITLES ACT AND THE REGULATIONS MADE UNDER THEM.
 - (2) THE SURVEY WAS COMPLETED ON THE 10TH DAY OF JANUARY, 2007.

COLDWATER, ONTARIO.
FEBRUARY 19TH, 2007.


F. Dale Eplett
F. DALE EPLETT
ONTARIO LAND SURVEYOR

BEARINGS SHOWN ON THIS PLAN ARE ASTRONOMIC AND ARE REFERRED TO PART OF THE SOUTHERLY LIMIT OF PART 1, PLAN 51R-24483, SHOWN HEREON, HAVING A BEARING OF N77°16'E.

LEGEND

DISTANCES SHOWN HEREON ARE IN METRES AND DECIMAL PARTS THEREOF.
MONUMENTS FOUND ARE AS NOTED.

- DENOTES SURVEY MONUMENT FOUND.
- DENOTES SURVEY MONUMENT PLANTED.
- SB DENOTES STANDARD IRON BAR.
- SSB DENOTES SHORT STANDARD IRON BAR.
- IB DENOTES IRON BAR.
- RIB DENOTES ROUND IRON BAR.
- (854) DENOTES D.H. GALBRAITH, O.L.S.
- (1255) DENOTES R.C. RAKES, O.L.S.
- (JES) DENOTES J.E. SEARS, O.L.S.
- (JES) DENOTES J.E. SEARS, O.L.S.
- (MS) DENOTES MEASURED.
- (P1) DENOTES PLAN 51R-24483.
- (WT) DENOTES WITNESS.

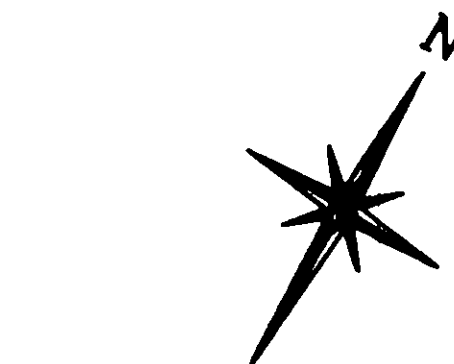

METRIC
DISTANCES SHOWN ON THIS
PLAN ARE IN METRES AND
CAN BE CONVERTED TO FEET
BY DIVIDING BY 0.3048

I REQUIRE THIS PLAN TO BE DEPOSITED UNDER
THE LAND TITLES ACT.

DATE FEBRUARY 19TH, 2007.

F. Dale Eplett
F. DALE EPLETT
ONTARIO LAND SURVEYOR

PLAN 51R-35255


RECEIVED AND DEPOSITED

DATE Mar. 13, 2007

M. J. ...
M. J. ...
DEPUTY LAND REGISTRAR FOR THE LAND TITLES
DIVISION OF SIMCOE SO

SCHEDULE

PART	LOT	CONCESSION	PIN
PARTS 1 TO 6 BOTH INCLUSIVE	PART OF 16	8	PART OF 58518-0087 (LT)

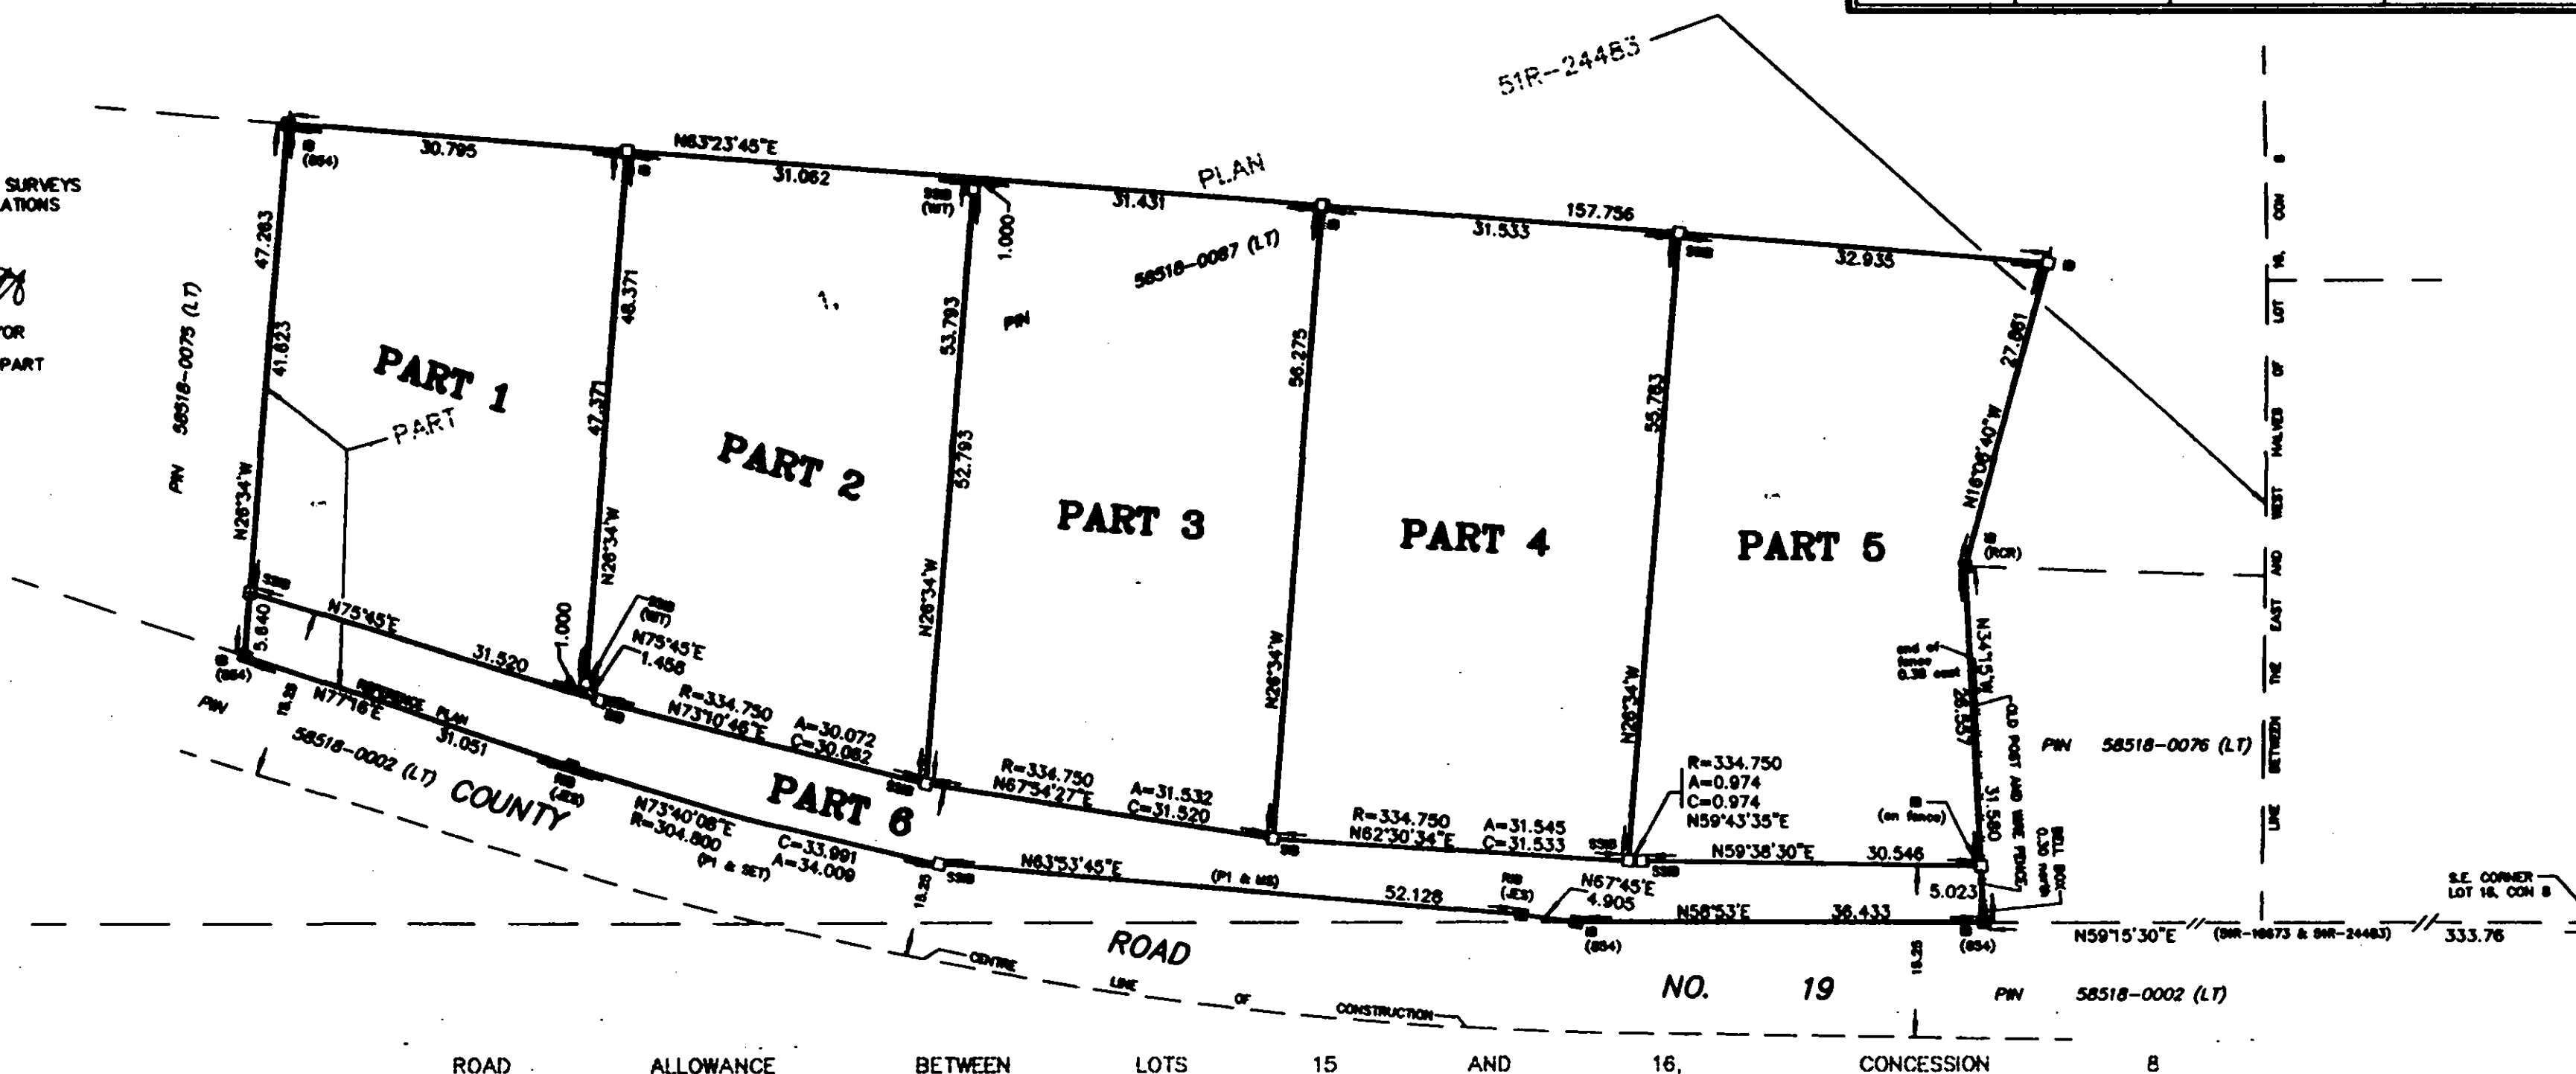

GALBRAITH, EPLETT, WOROBEC SURVEYORS

A Division of Eplett & Worobec Surveying Ltd.

ONTARIO LAND SURVEYORS

4 JOHN STREET
P.O. BOX 113, COLDWATER, ONTARIO, L0K 1E0
(705) 686-7208 Tel. (705) 686-7200 Fax. E-mail gew@survey4u.com

DRAWN BY LWO	CHECKED BY FDE, O.L.S.	SCALE 1 : 500	FILE 06-1210
-----------------	---------------------------	------------------	-----------------

REG'D PLAN M-101