
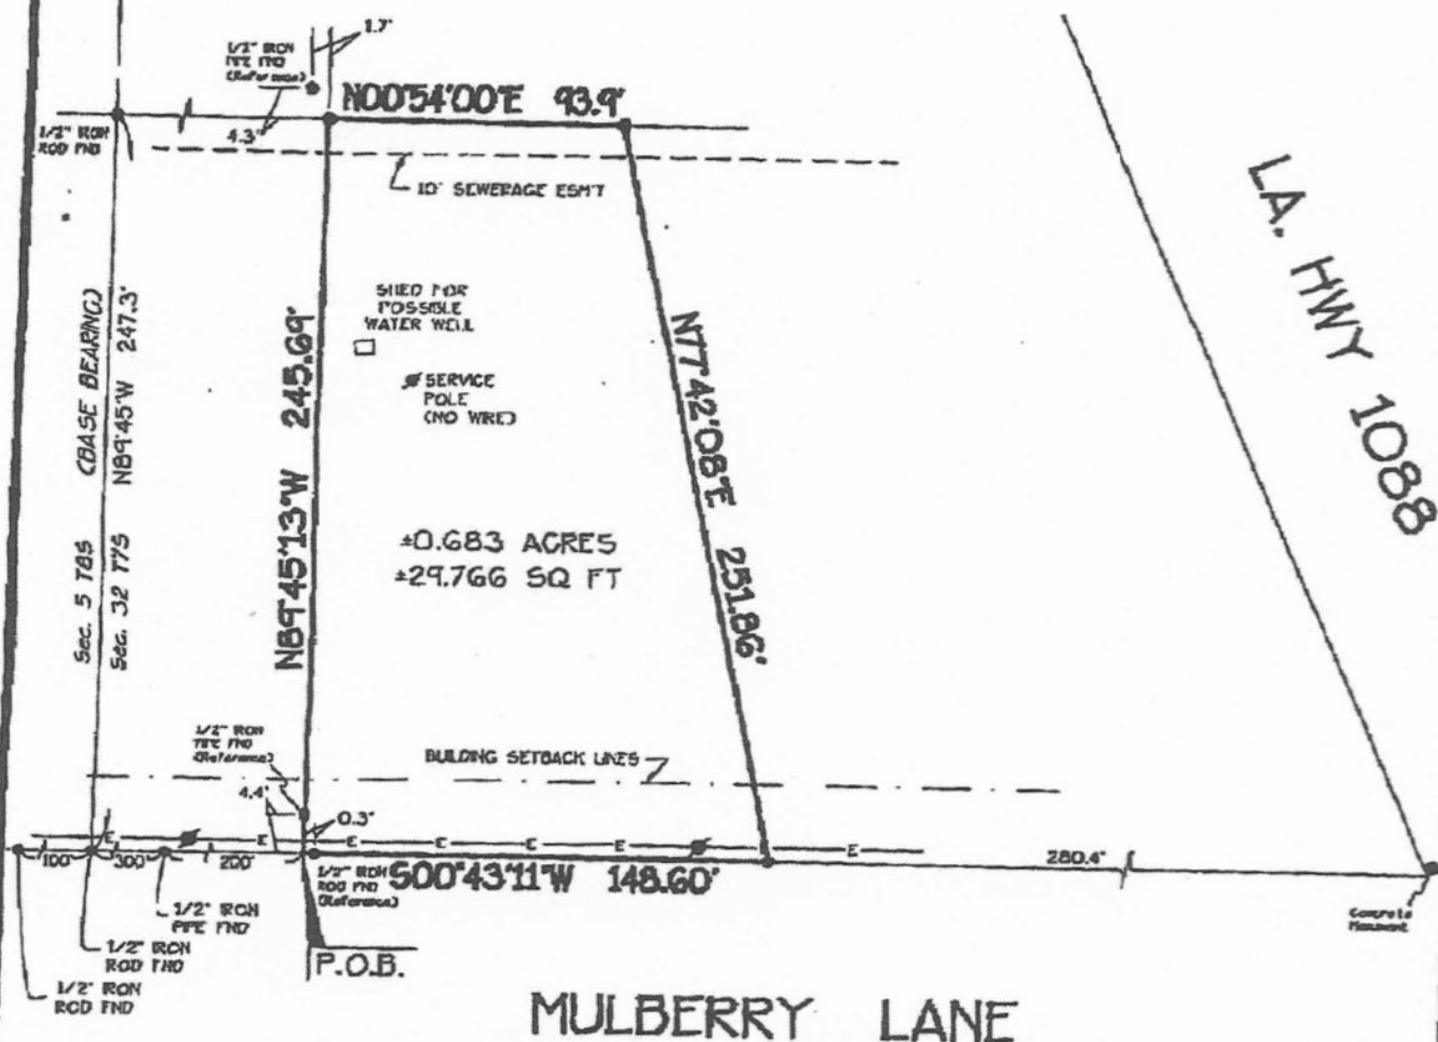


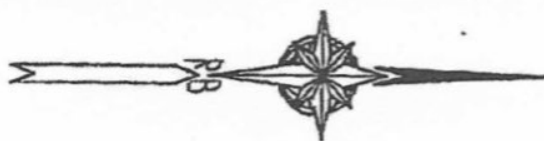

REFERENCE SURVEYS:

- 1) PINEVIEW HEIGHTS FARMS, MAP 27B, BY LOWELL E. CUMMINGS, FILED JUNE 27, 1961
- 2) SURVEY BY WILSON-POPE, INC., SURVEY NO. 6463, DATED JULY 17, 1998
- 3) CREDIT SALE RECORDED MARCH 23, 1961

Note: This is to certify that I have consulted the Federal Insurance Administration Flood Hazard Boundary Maps and found the property described IS NOT located in a special flood hazard area. It is located in Flood Zone "C"

FBI Parcel# 225205 0245 C Rev. 10-17-89

P.O.B. IS REPORTED TO BE N89°45'W-1144.0 FEET, N00°43'11"E-500.0 FEET FROM THE S.E. CORNER OF SECTION 32, TOWNSHIP 7 SOUTH - RANGE 12 EAST.

NOTE: OWNER OR BUILDER RESPONSIBLE FOR OBTAINING SETBACKS BEFORE CONSTRUCTION BEGINS.

• DENOTES 1/2" RCH PFC TO BE SET UNLESS OTHERWISE NOTED

Survey of

A ±0.683 ACRE PARCEL OF GROUND SITUATED IN
SECTION 32 * TOWNSHIP 7 SOUTH - RANGE 12 EAST
ST. TAMMANY PARISH, LOUISIANA
FOR
LION PROPERTIES, INC.

THE SERVICES AND RESTRICTIONS SHOWN ON THIS SURVEY ARE LIMITED TO THOSE SET FORTH IN THE DESCRIPTION FURNISHED US AND THERE IS NO REPRESENTATION THAT ALL APPLICABLE SERVICES AND RESTRICTIONS ARE SHOWN HEREON. THE SURVEYOR HAS MADE A TITLE SEARCH OF PUBLIC RECORD SEARCH IN COMPILING THE DATA FOR THIS SURVEY

SURVEYED IN ACCORDANCE WITH THE LOUISIANA "MINIMUM STANDARDS FOR PROPERTY BOUNDARY SURVEYS" FOR A CLASS C SURVEY.

Randall W. Brown & Associates, Inc.

Professional Land Surveyors
Planners • Consultants

228 W. Causeway App. Mandeville, LA 70448
(985) 624-5368 FAX (985) 624-5309

Date: OCTOBER 9, 2003
Survey No. 03946A
Project No. (CRS) A03946

Scale: 1" = 50' ±
Drawn By: M.F.H.
Revised:

Randall W. Brown, P.L.S.
Professional Land Surveyor
LA Registration No. 04508