


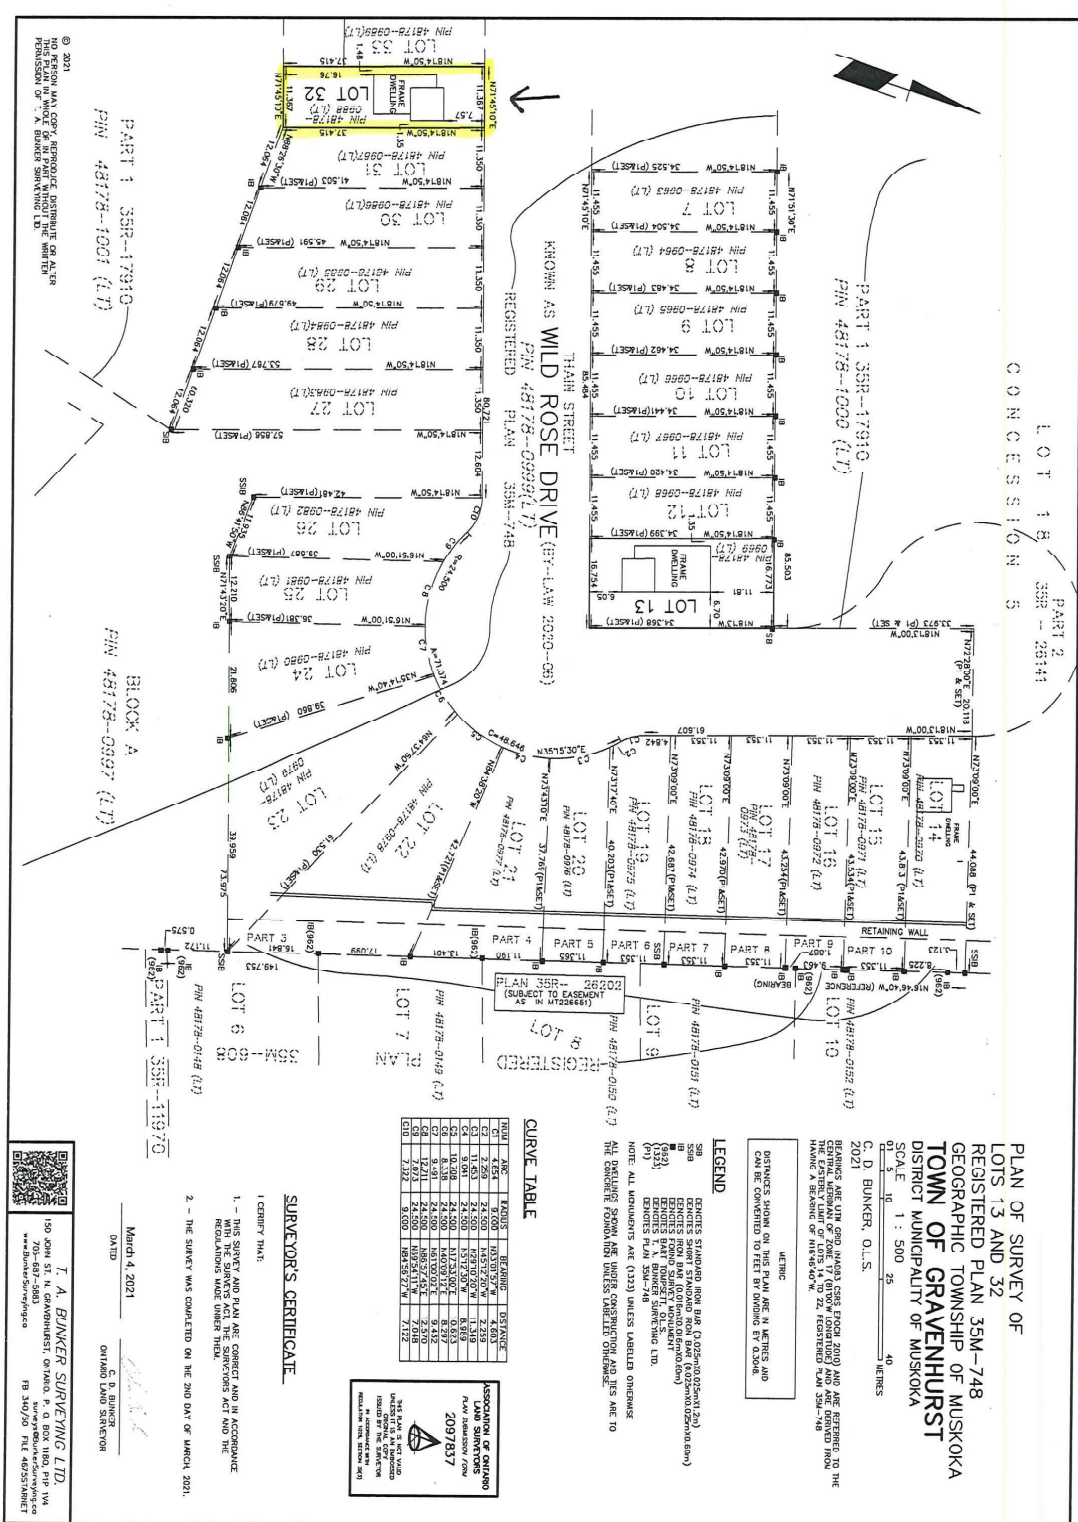

LOT 18
35R-25141
CONCESSION 5

PART 1 35R-17910
PIN 48178-1000 (L7)

KNOWN AS WILD ROSE DRIVE (BY-LAW 2020-05)
PIN 48178-0999 (L7)
REGISTERED PLAN 35R-748

PART 1 35R-17910
PIN 48178-1001 (L7)

BLOCK A
PIN 48178-0997 (L7)

PART 1 35R-11970
PIN 48178-0148 (L7)

PLAN OF SURVEY OF
LOTS 13 AND 32
REGISTERED PLAN 35M-748
GEOGRAPHIC TOWNSHIP OF MUSKOKA
TOWN OF GRAVENHURST
DISTRICT MUNICIPALITY OF MUSKOKA
SCALE 1 : 500 25
C. D. BUNKER, O.L.S.
2021

LEGEND
DISTANCES SHOWN ON THIS PLAN ARE IN METRES AND
CAN BE CONVERTED TO FEET BY DIVIDING BY 0.3048

NOTE: ALL MONUMENTS ARE (123) UNLESS LABELLED OTHERWISE

CURVE TABLE




SURVEYOR'S CERTIFICATE

- 1 - THIS SURVEY AND PLAN ARE CORRECT AND IN ACCORDANCE WITH THE SURVEY ACT AND THE SURVEYORS ACT AND THE REGULATIONS MADE UNDER THEM.
- 2 - THE SURVEY WAS COMPLETED ON THE 2ND DAY OF MARCH 2021.

March 4, 2021
C. D. BUNKER
ONTOARIO LAND SURVEYOR

T. A. BUNKER SURVEYING LTD.

CLIENT'S COPY