

Don Maxwell 6-8-17

DINSMORE SIMPSON SURVEY


LAKE
CHEROKEE

APPROVED BY

LEASE HOLDER SN-2 _____ DATE _____

[Signature] 12/27/00
LEASE HOLDER SN-3 _____ DATE _____

LEASE HOLDER SN-4 _____ DATE _____

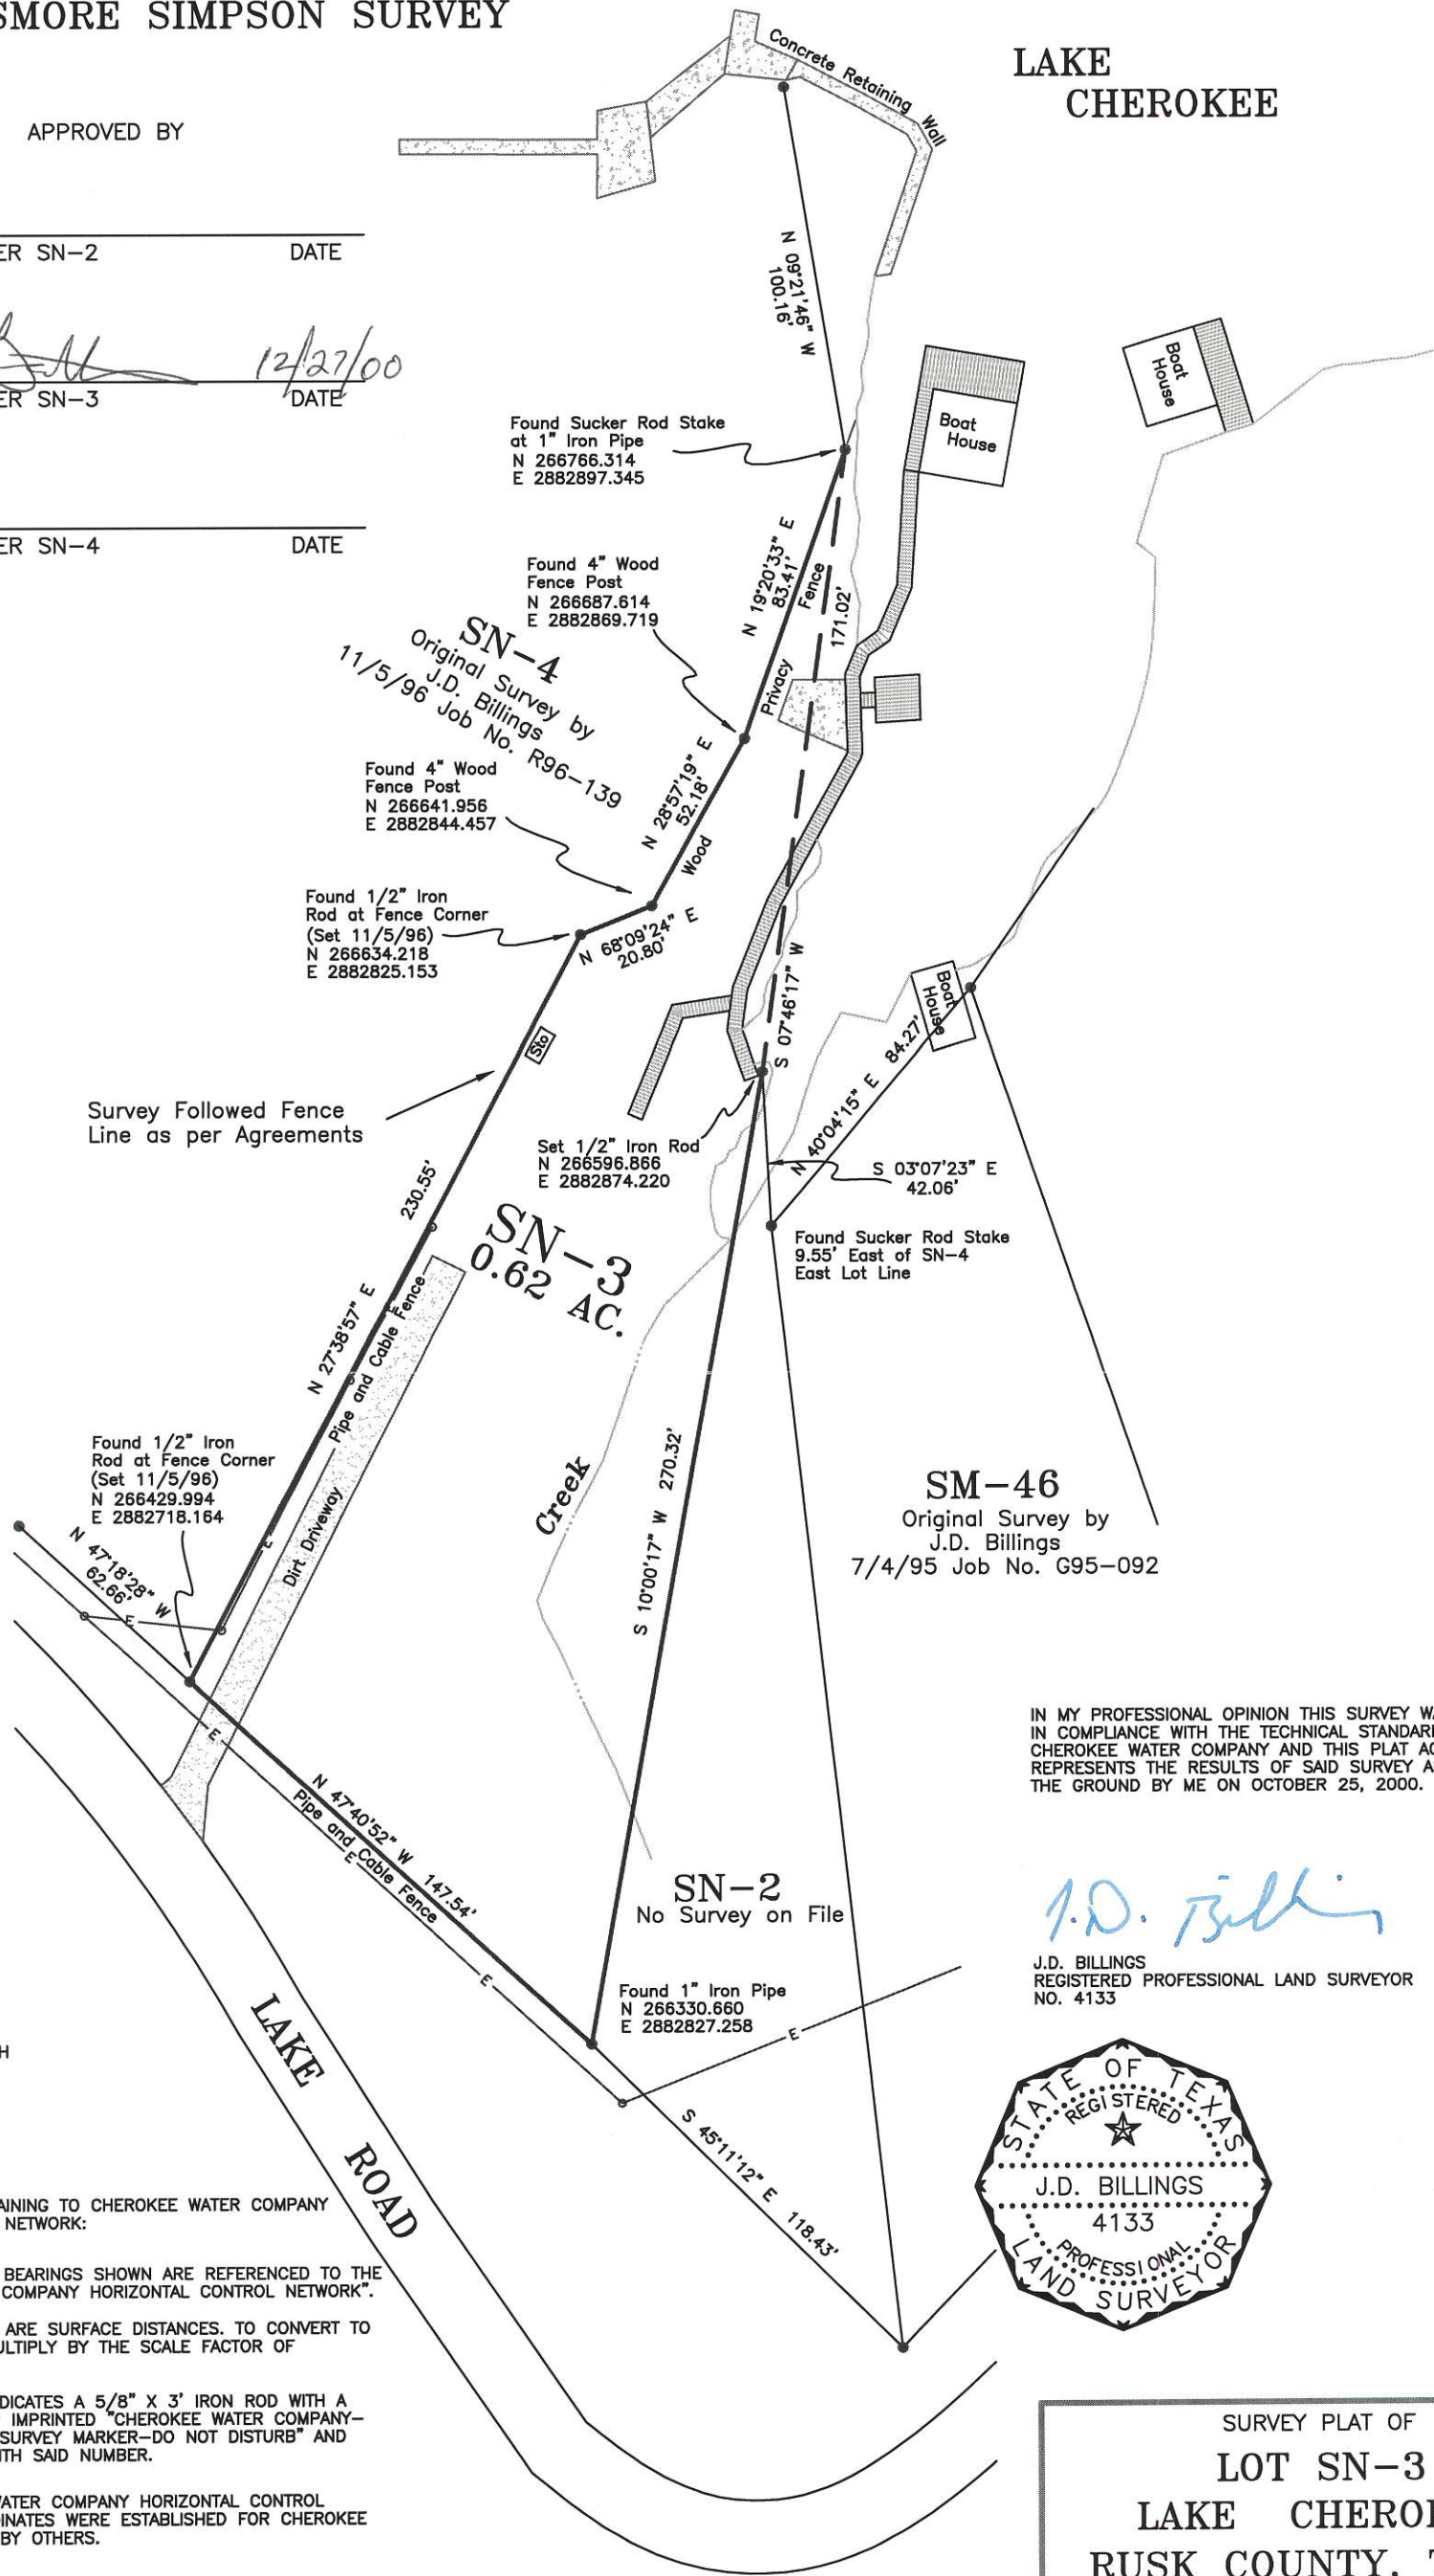

IN MY PROFESSIONAL OPINION THIS SURVEY WAS MADE IN COMPLIANCE WITH THE TECHNICAL STANDARDS OF CHEROKEE WATER COMPANY AND THIS PLAT ACCURATELY REPRESENTS THE RESULTS OF SAID SURVEY AS MADE ON THE GROUND BY ME ON OCTOBER 25, 2000.

J.D. BILLINGS
REGISTERED PROFESSIONAL LAND SURVEYOR
NO. 4133



SURVEY PLAT OF
LOT SN-3
LAKE CHEROKEE
RUSK COUNTY, TEXAS

DATE 10/25/00	SCALE 1"=50'	JOB NO. G00-150
------------------	-----------------	--------------------

J. D. BILLINGS LAND SURVEYING COMPANY
P.O.B. 2400 KILGORE, TEXAS 75663 PHONE (903) 983-3624