


WEYERS

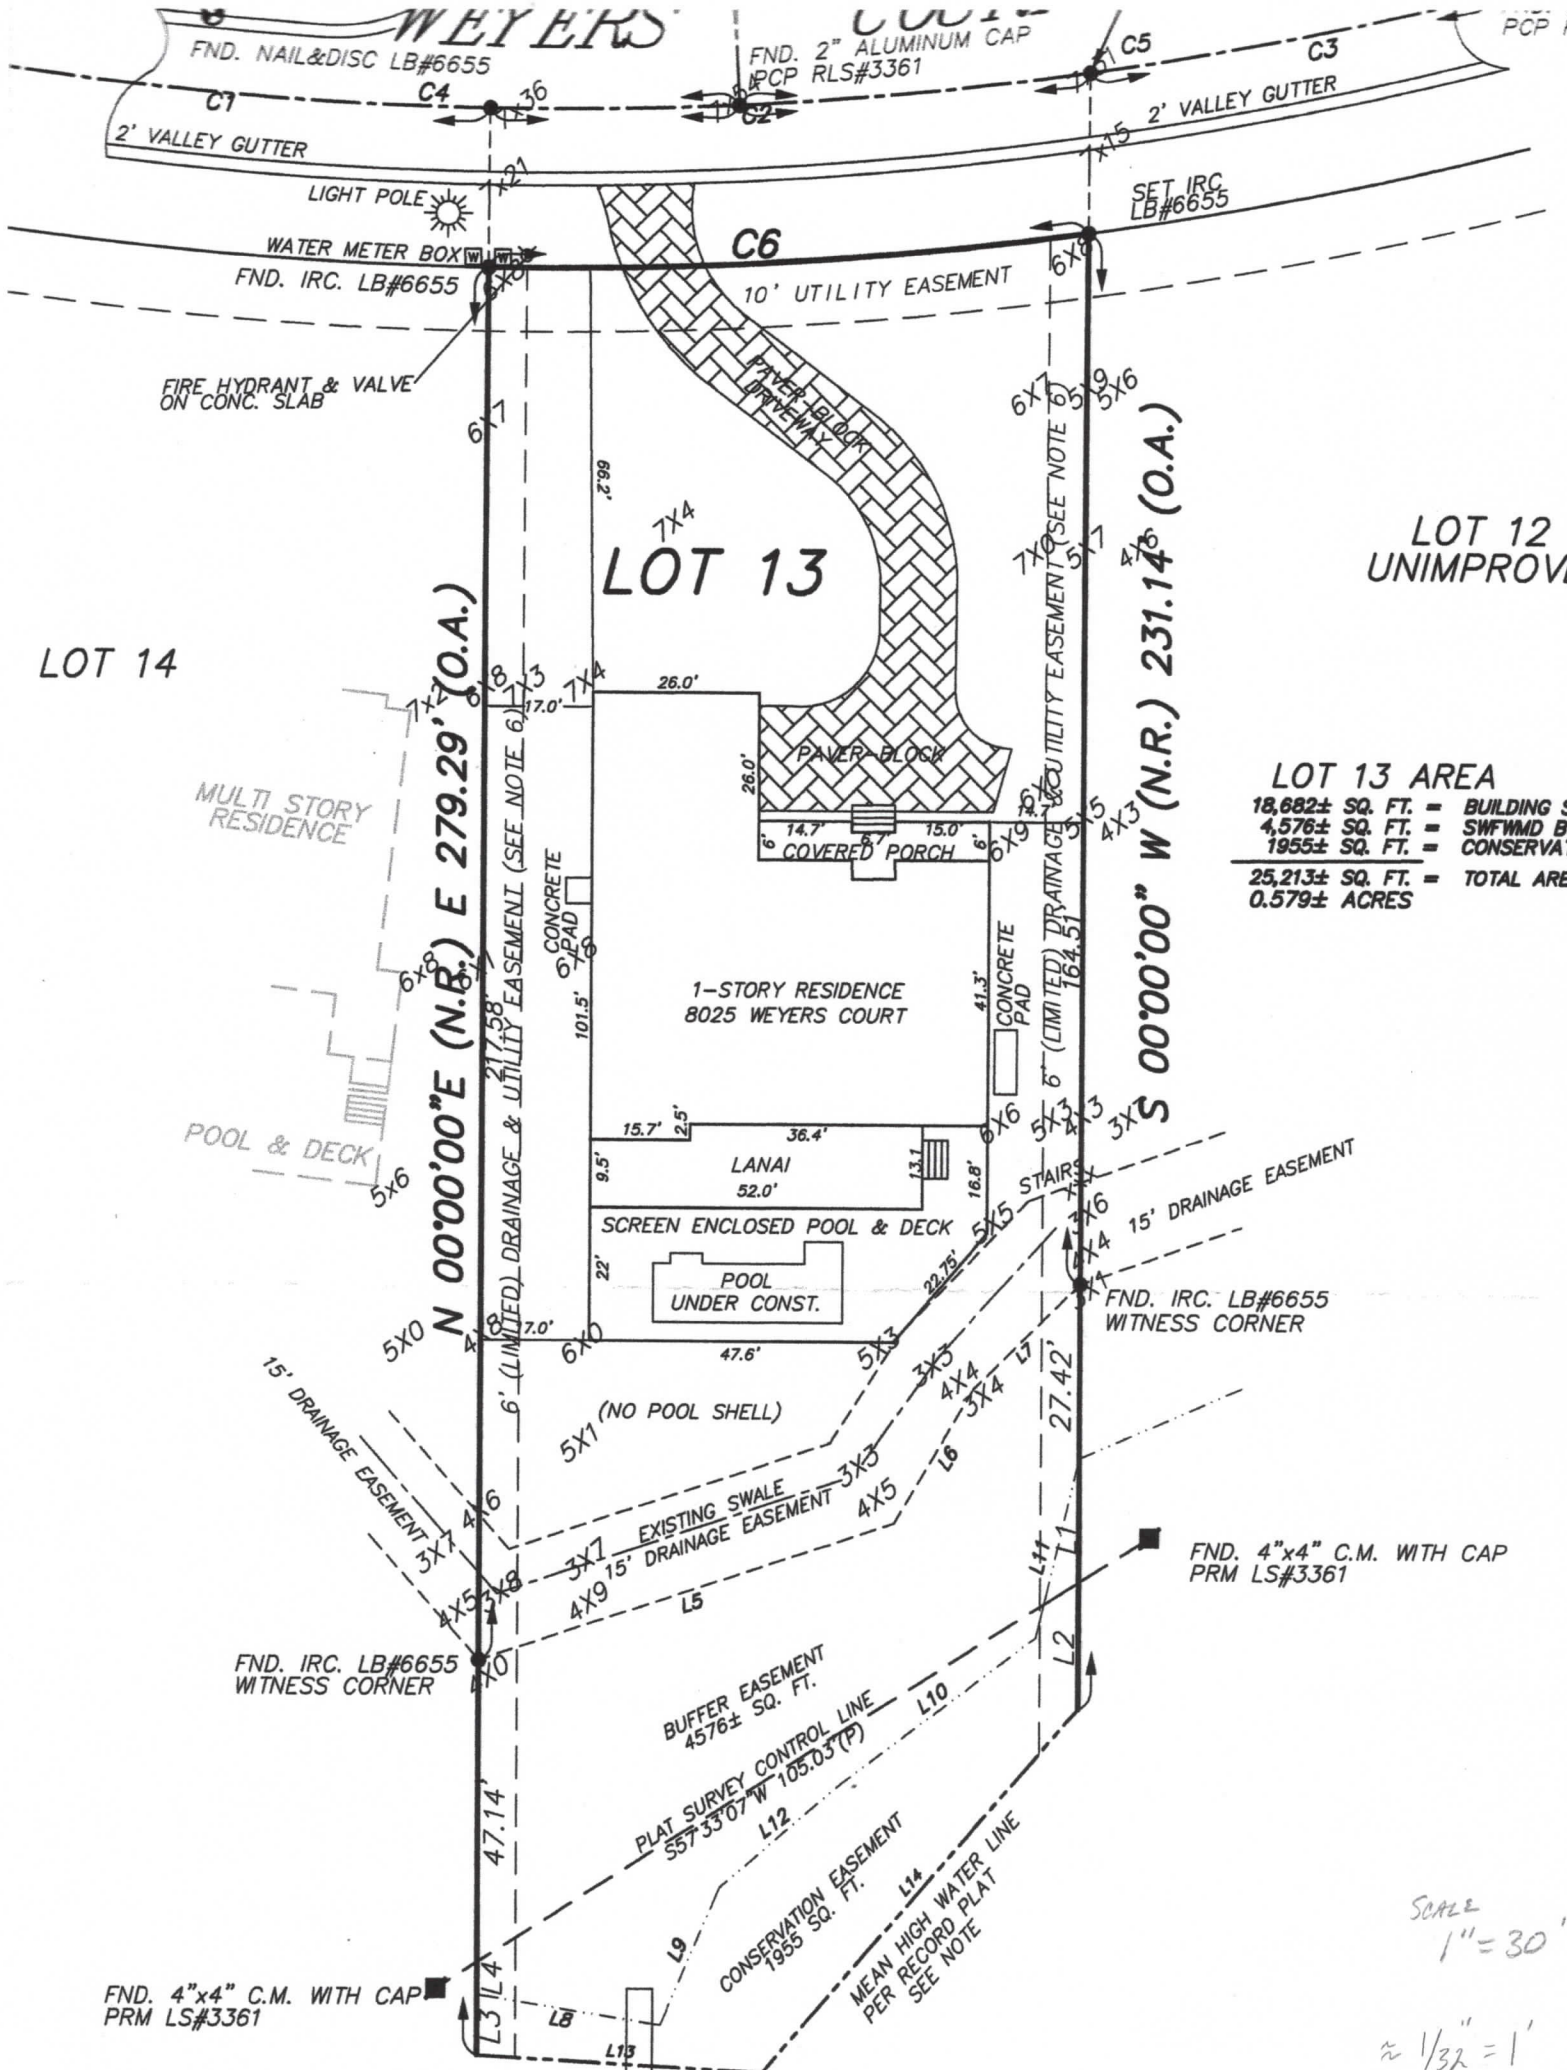

FND. NAIL & DISC LB#6655

FND. 2" ALUMINUM CAP
PRM RLS#3361

2' VALLEY GUTTER

2' VALLEY GUTTER

LIGHT POLE

WATER METER BOX
FND. IRC. LB#6655

FIRE HYDRANT & VALVE
ON CONC. SLAB

10' UTILITY EASEMENT

SET IRC
LB#6655

LOT 13

LOT 12
UNIMPROVED

LOT 14

MULTI STORY
RESIDENCE

POOL & DECK

N 00'00"00" E (N.B.) E 279.29' (O.A.)

S 00'00"00" W (N.R.) 231.14' (O.A.)

1-STORY RESIDENCE
8025 WEYERS COURT

LANAI
52.0'

SCREEN ENCLOSED POOL & DECK

POOL
UNDER CONST.

(NO POOL SHELL)

EXISTING SWALE

15' DRAINAGE EASEMENT

BUFFER EASEMENT
4576± SQ. FT.

PLAT SURVEY CONTROL LINE
S57°33'07" W 105.03'(P)

CONSERVATION EASEMENT
1995 SQ. FT.

MEAN HIGH WATER LINE
PER RECORD PLAT
SEE NOTE

FND. IRC. LB#6655
WITNESS CORNER

FND. IRC. LB#6655
WITNESS CORNER

FND. 4"x4" C.M. WITH CAP
PRM LS#3361

FND. 4"x4" C.M. WITH CAP
PRM LS#3361

SCALE
1" = 30'

≈ 1/32" = 1'

