




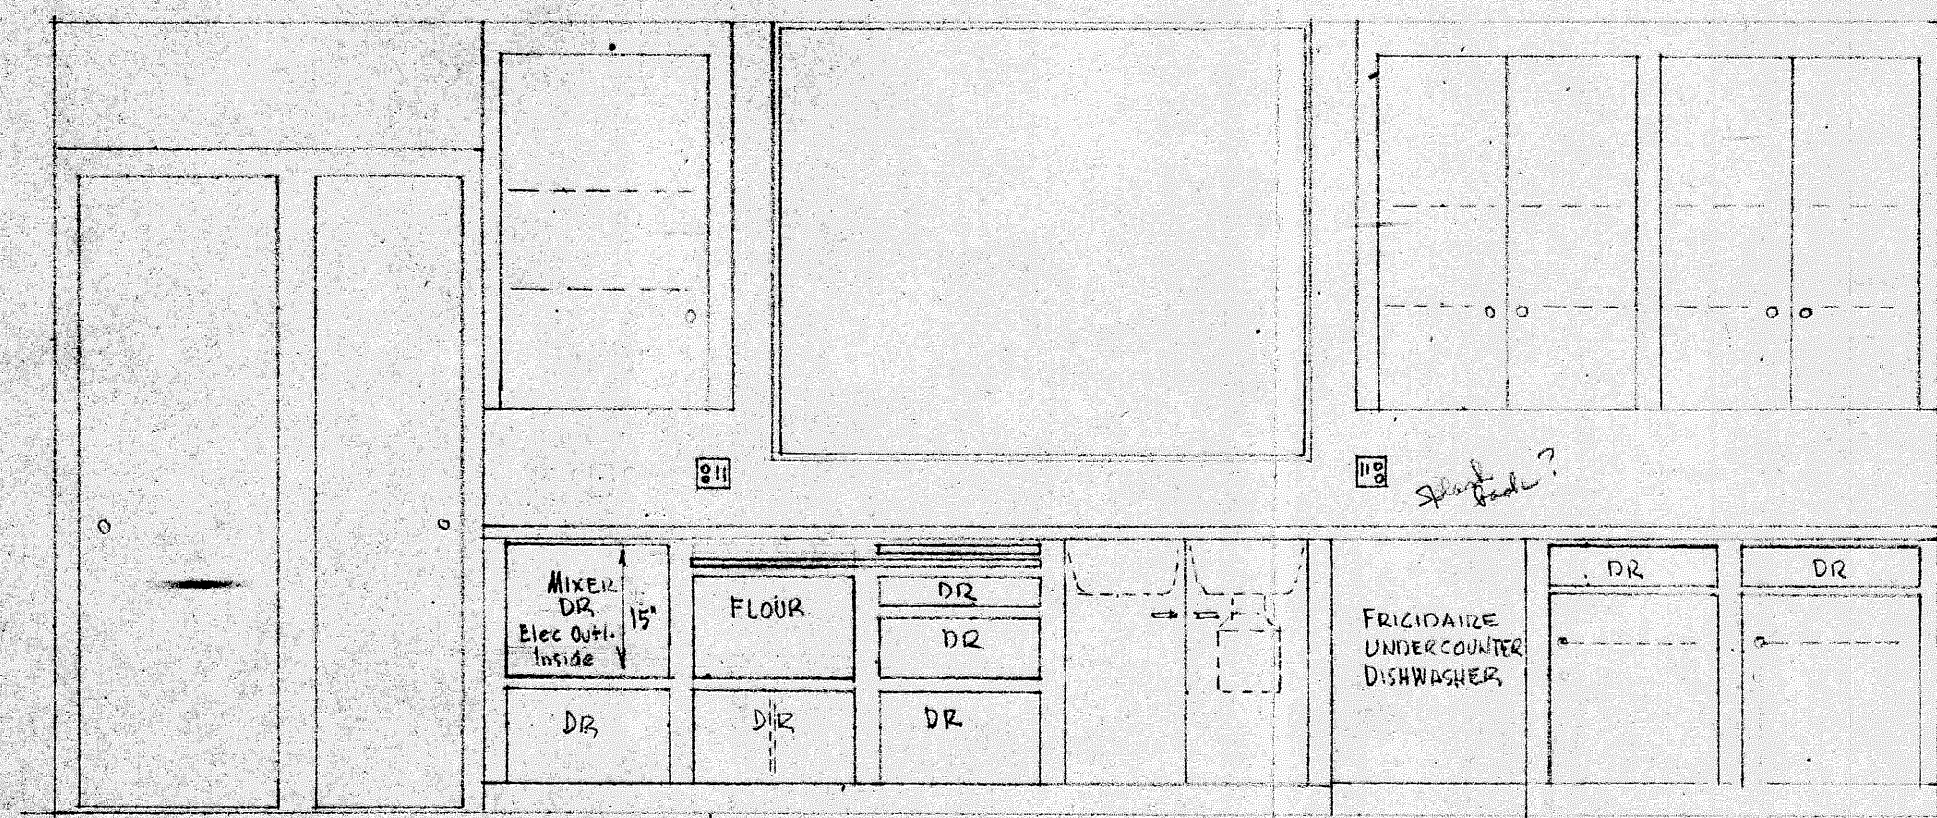


SOUTH

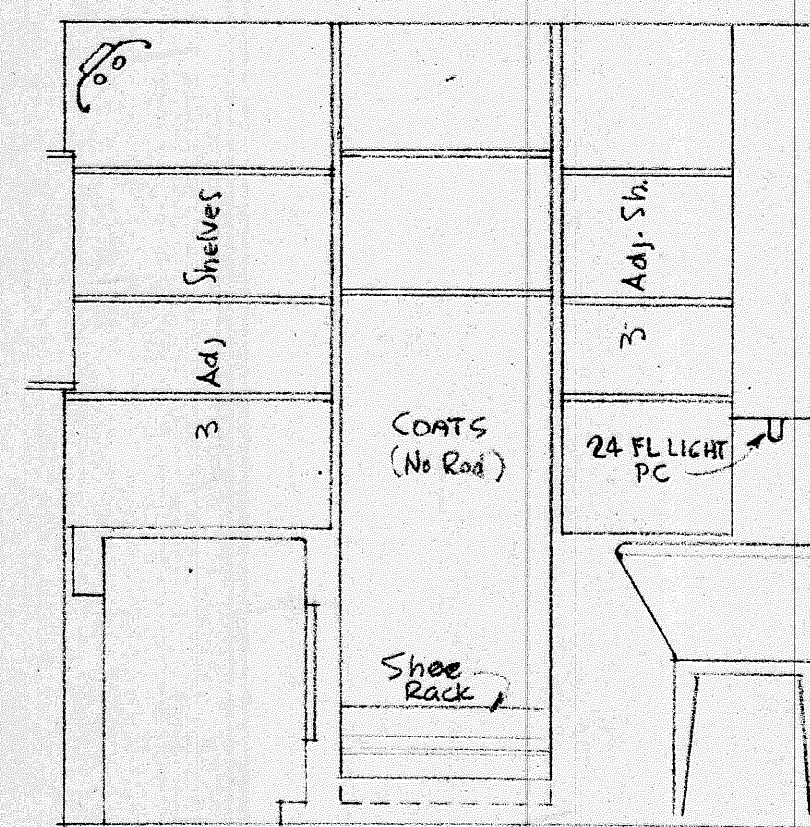


SEC B B

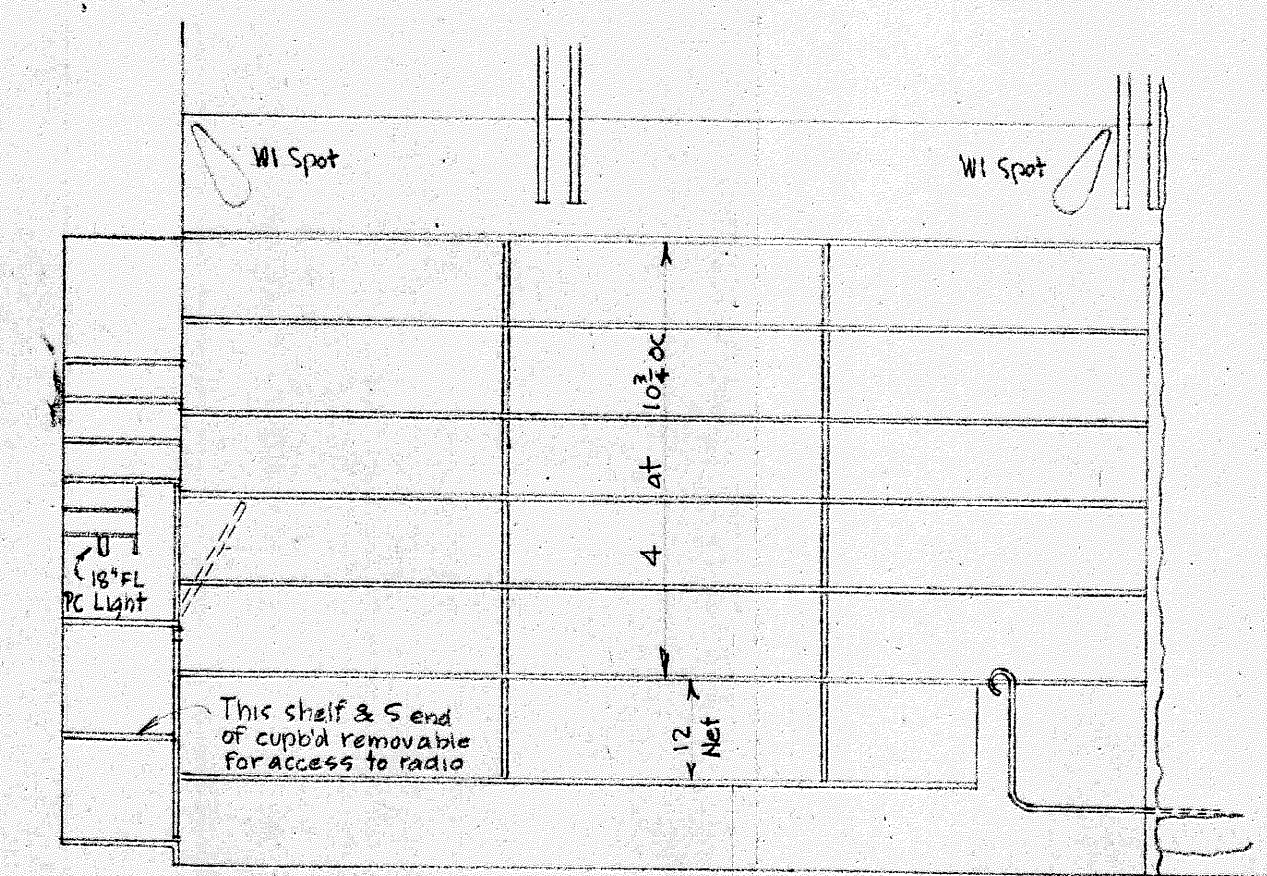


SEC A A

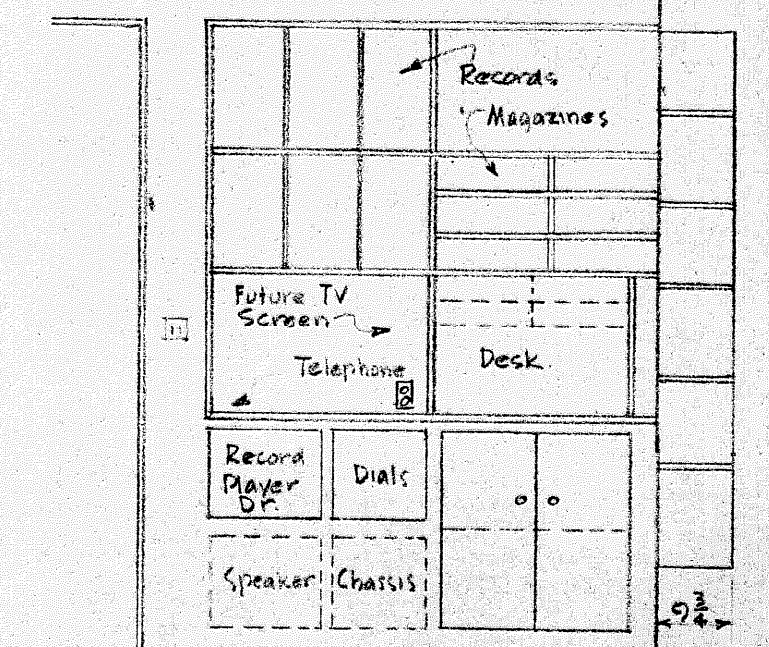


SEC B B

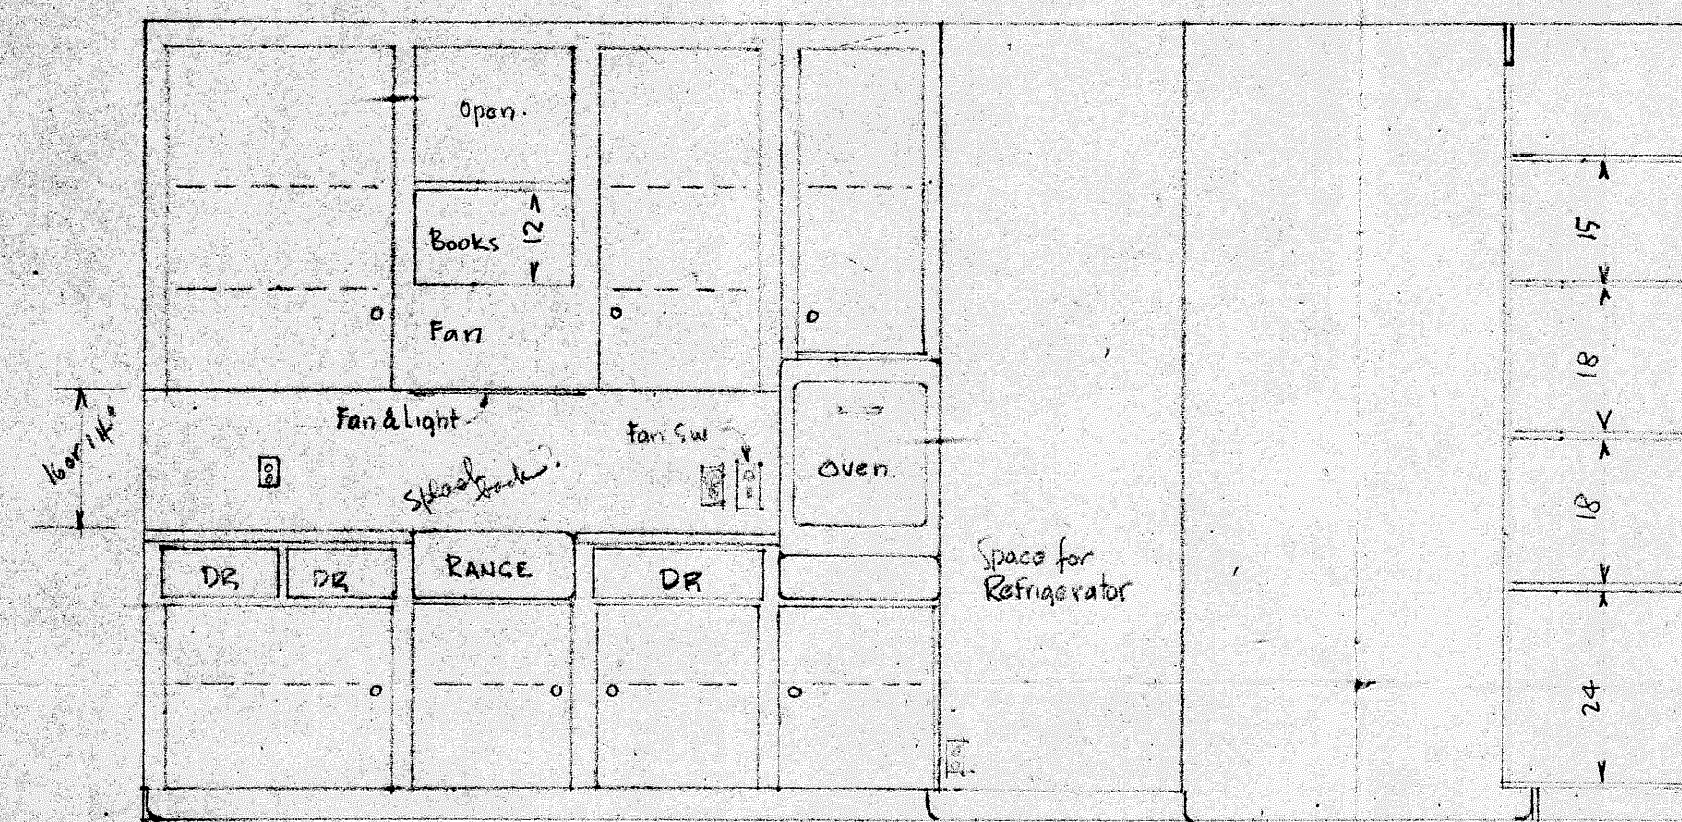

A-A

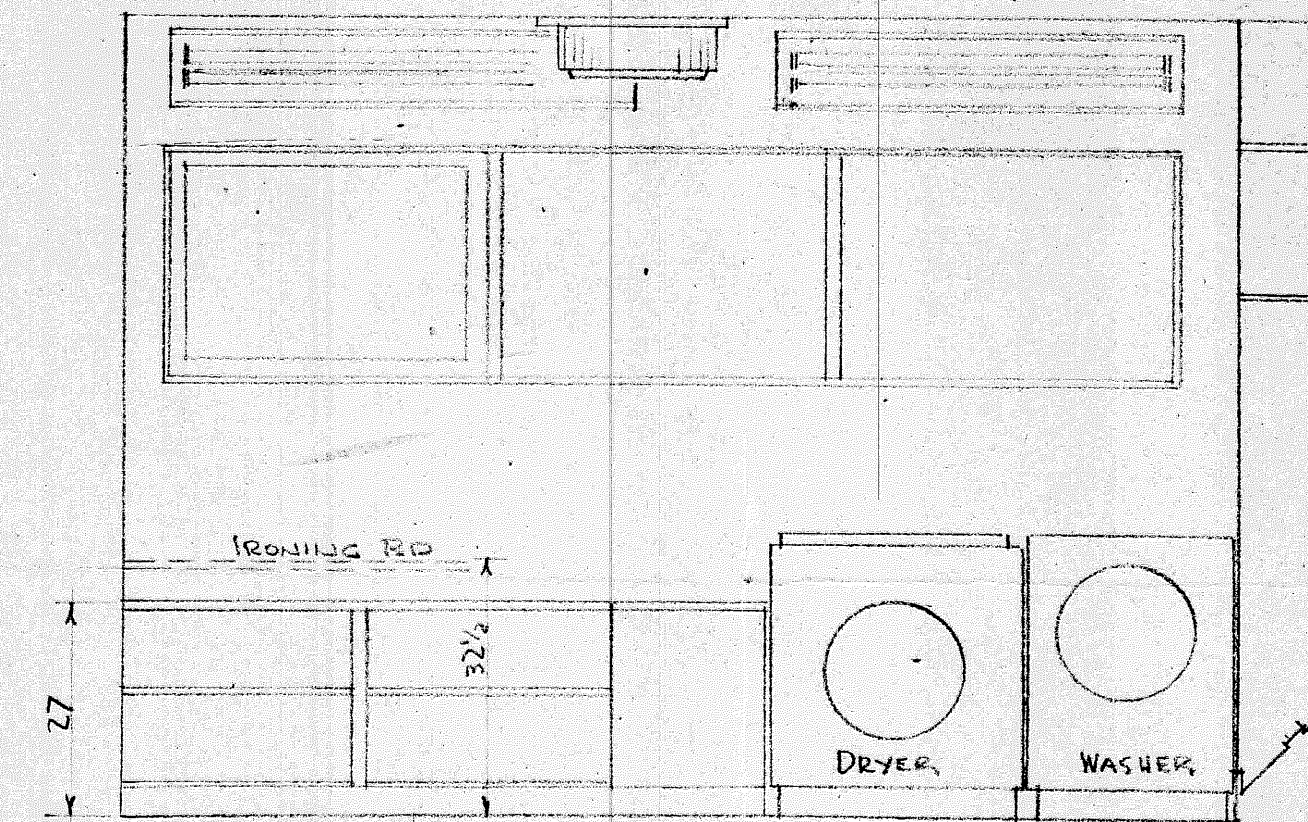


SEC A A

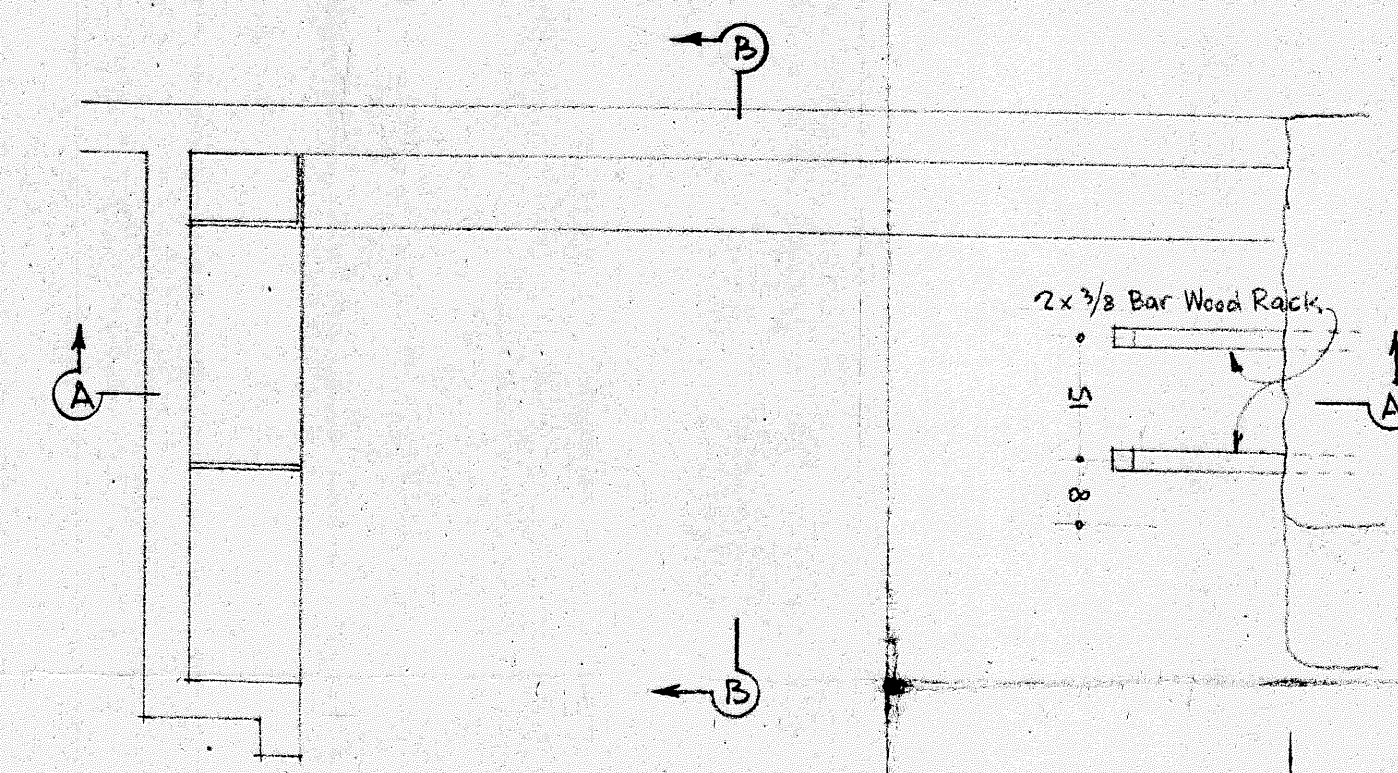


PLAN

BOOK NOOK

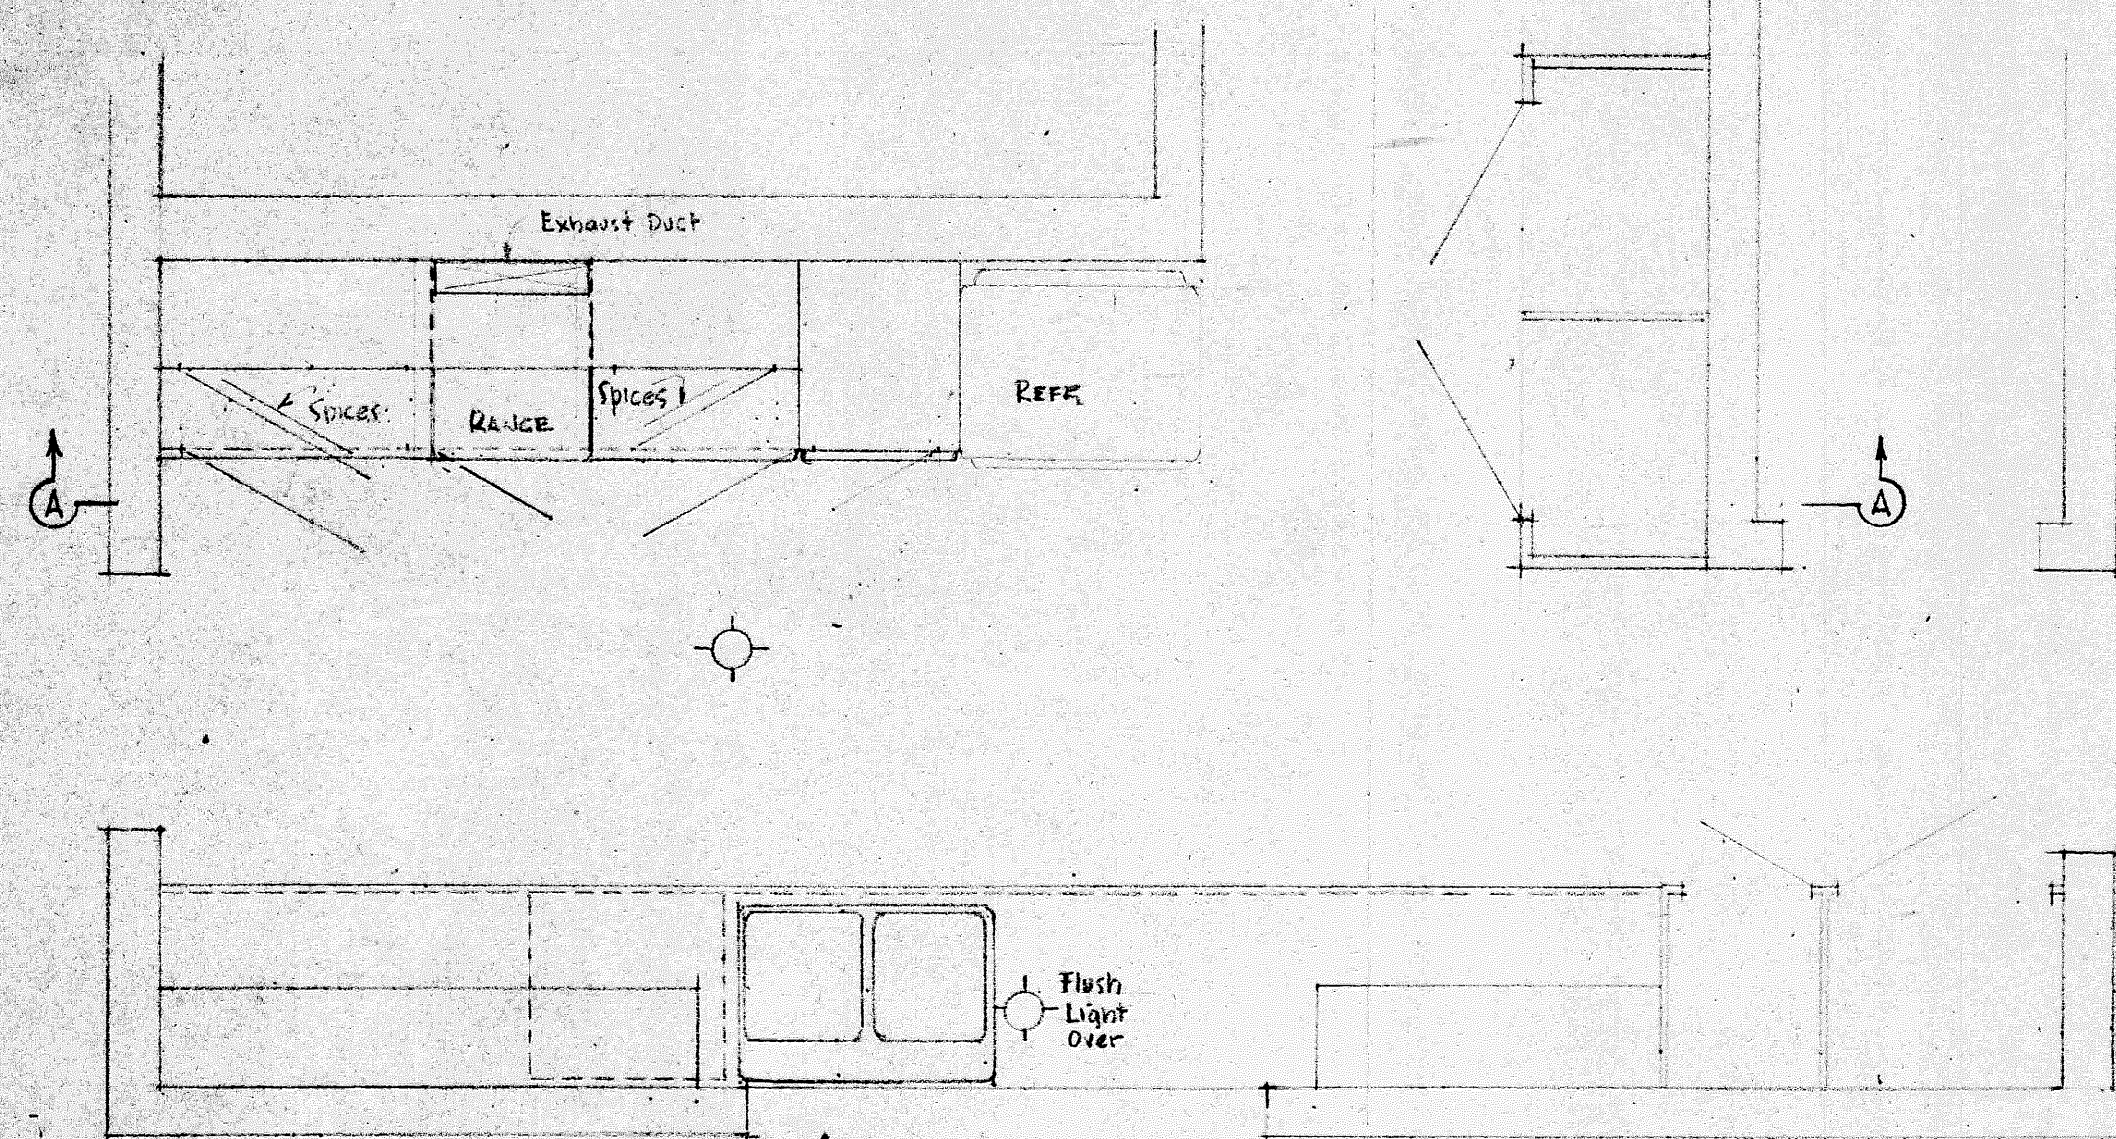

PLAN
1/2-110

KITCHEN

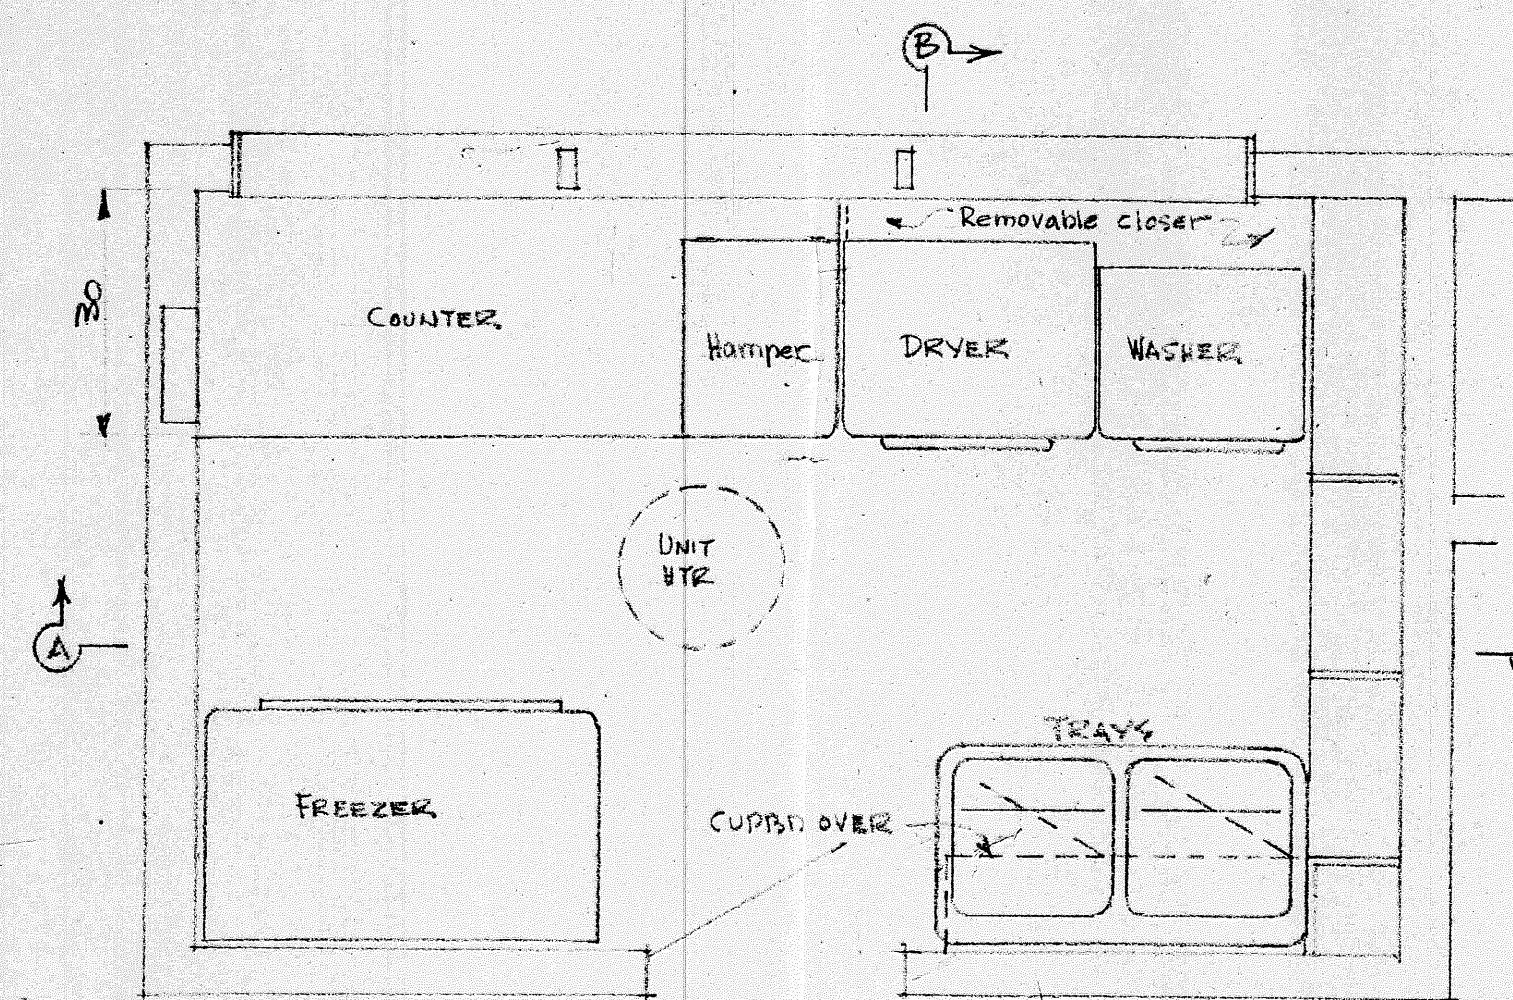

PLAN

LAUNDRY

LAUNDRY, KITCHEN
BOOK NOOK

SUGGESTED
DETAILS