




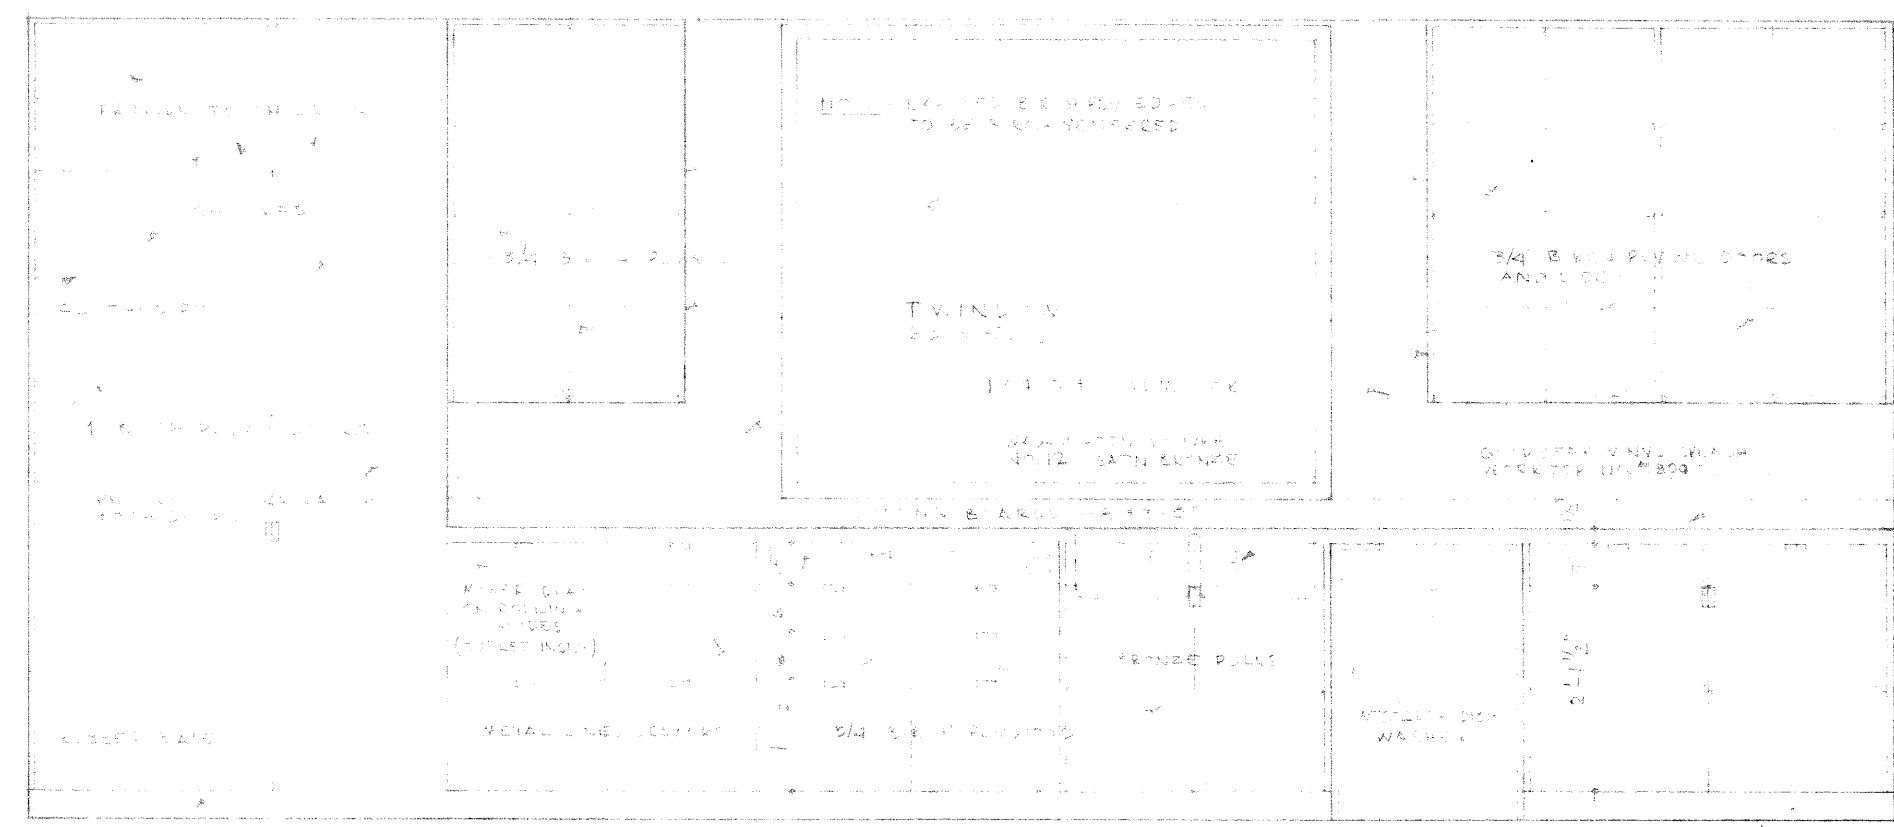


ELEV. KITCHEN - SOUTH WALL
PLAN

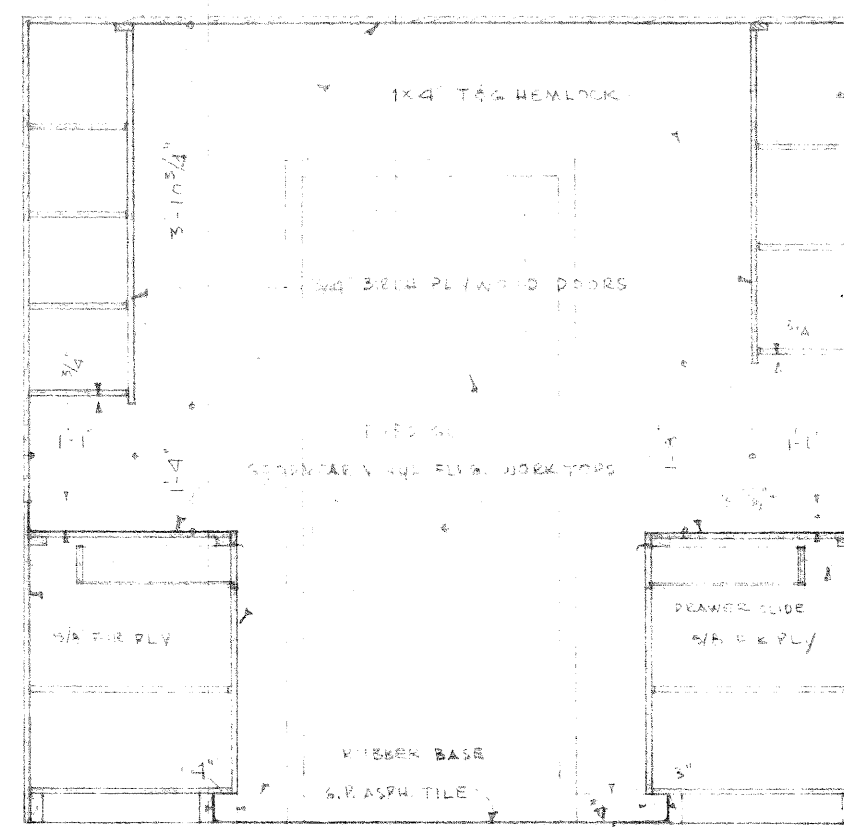








KITCHEN - WEST END

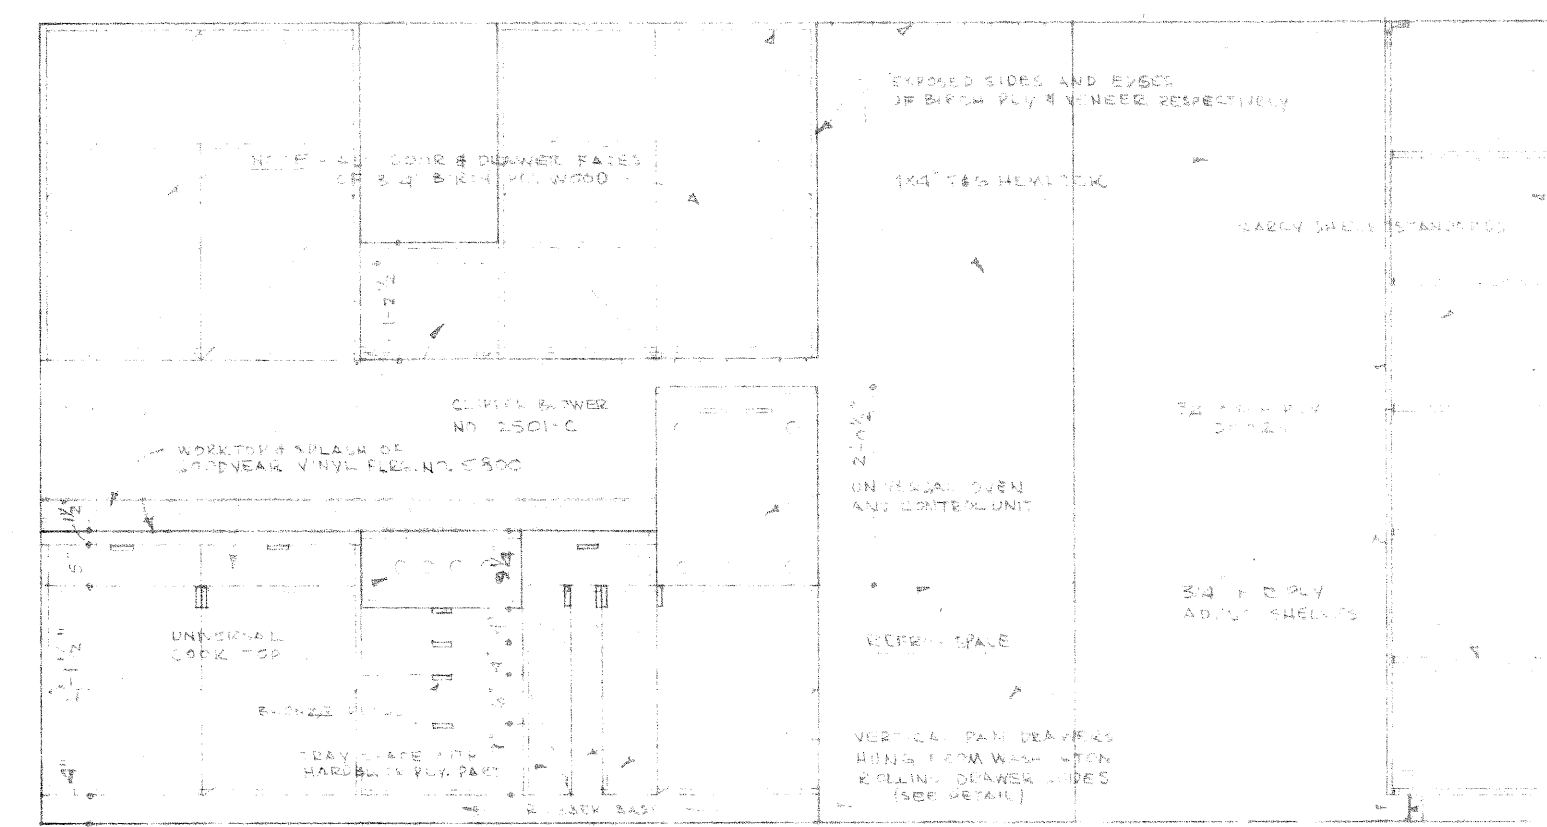


ELEV. KITCHEN - NORTH WALL
PLAN

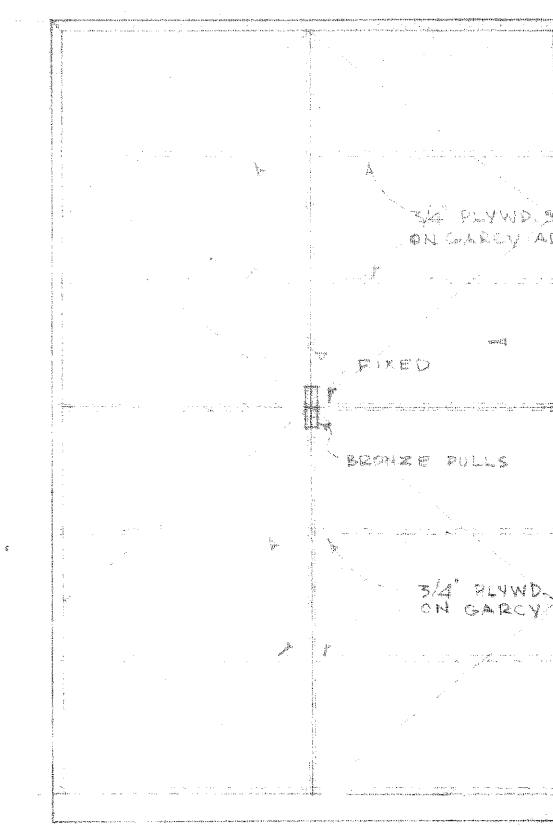





KITCHEN STORAGE UNIT

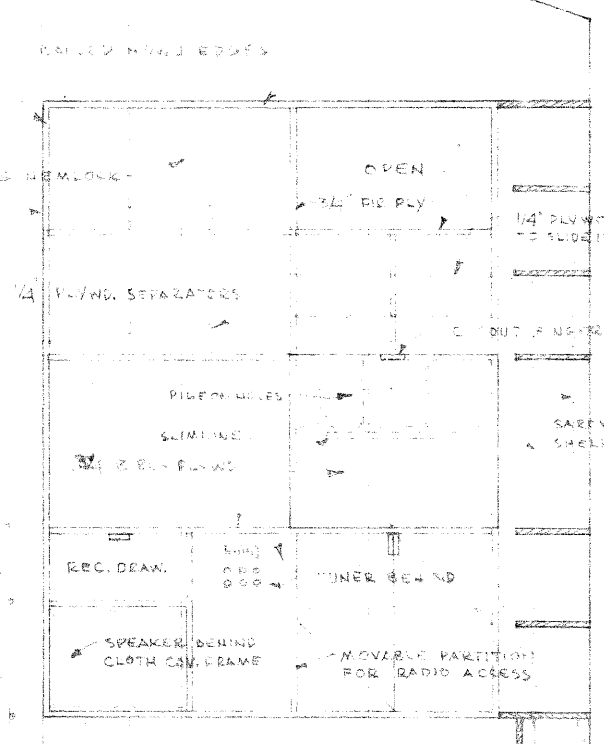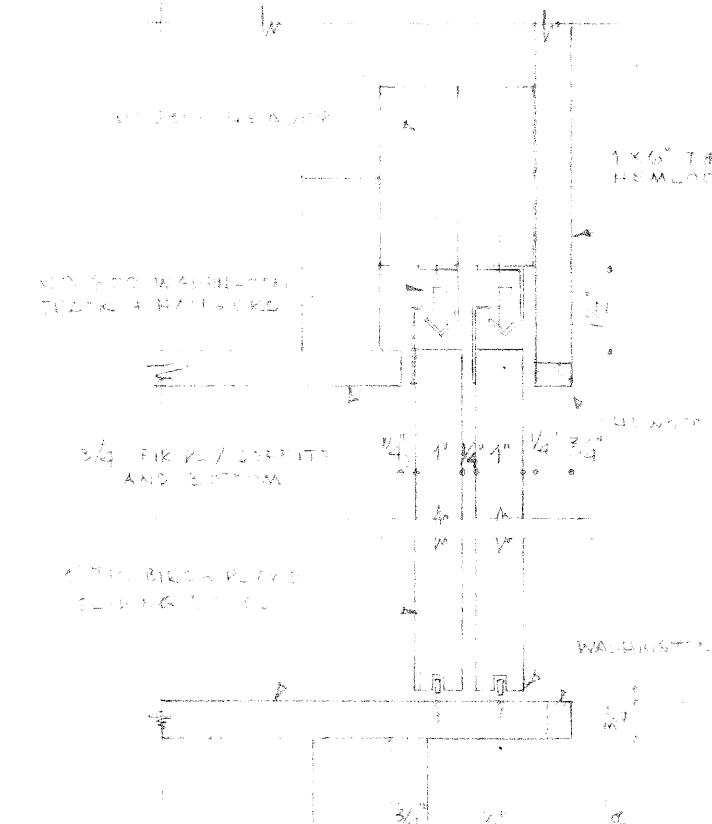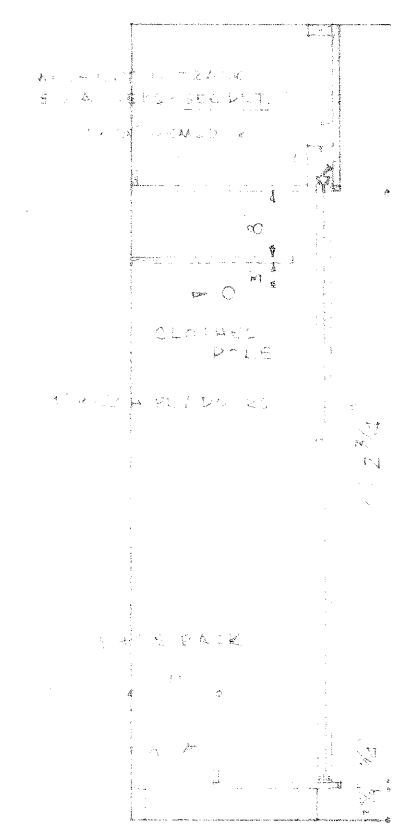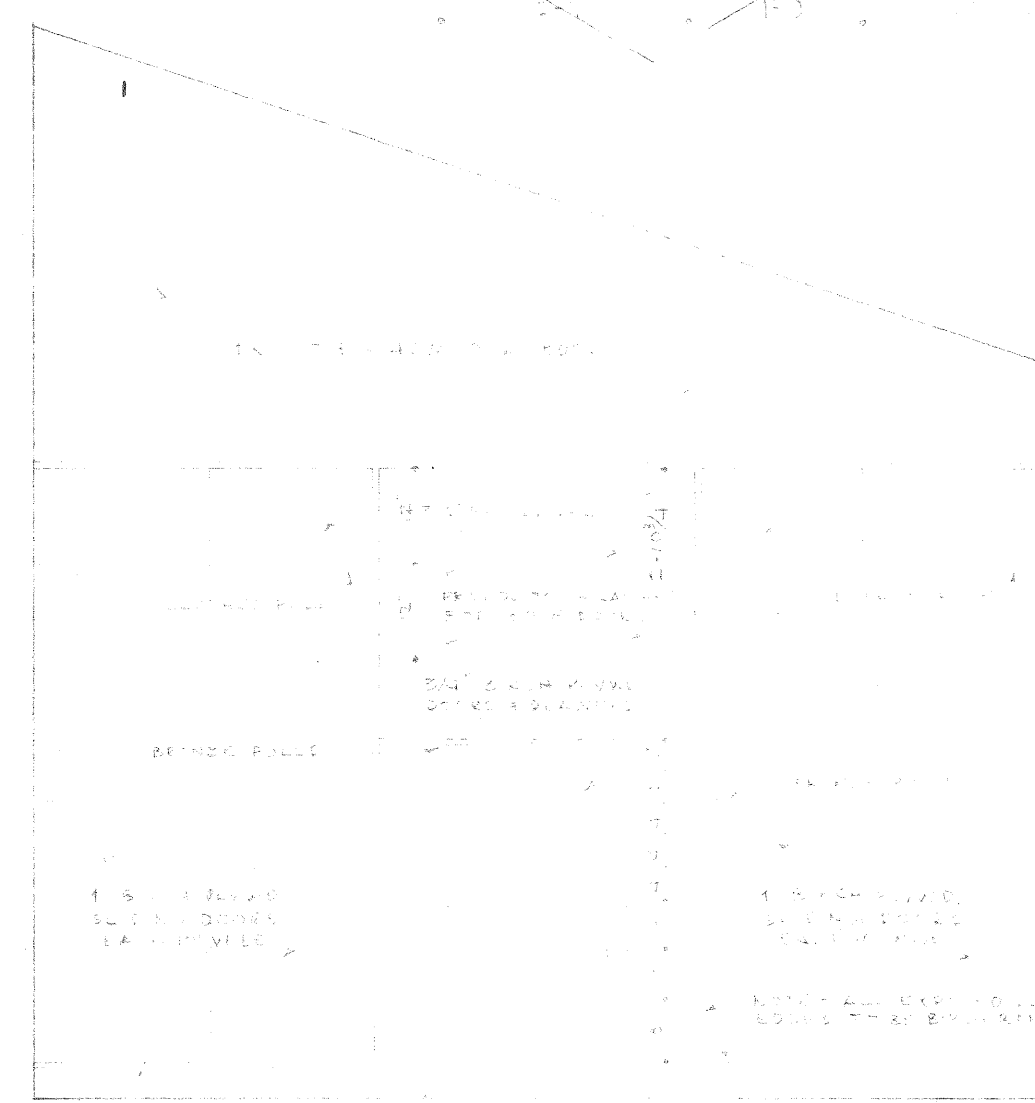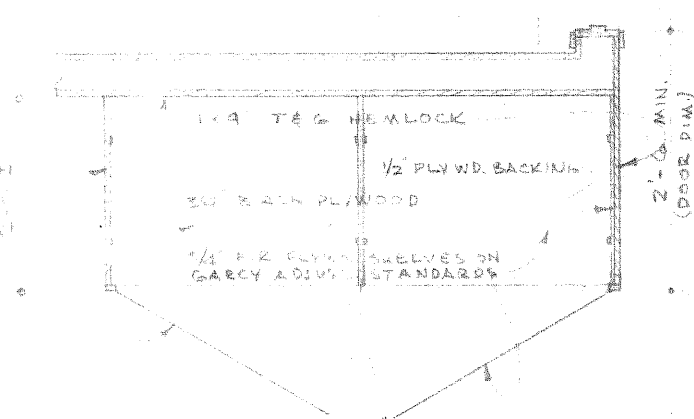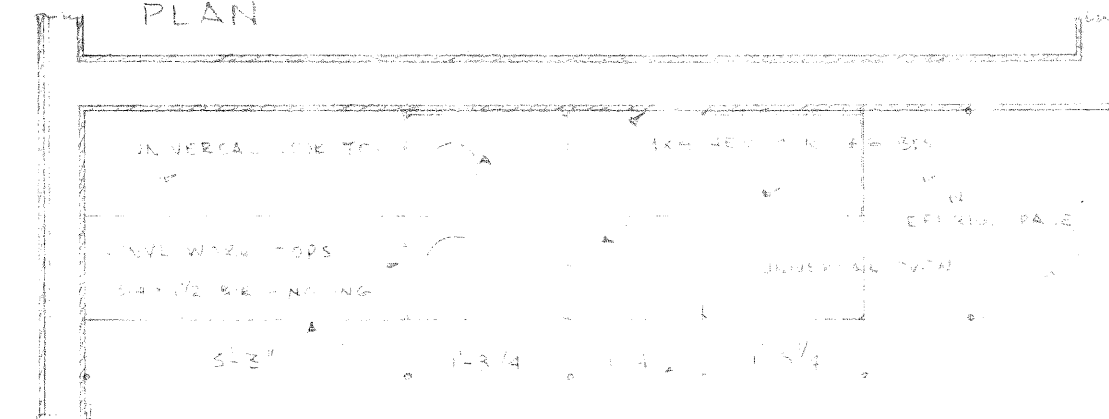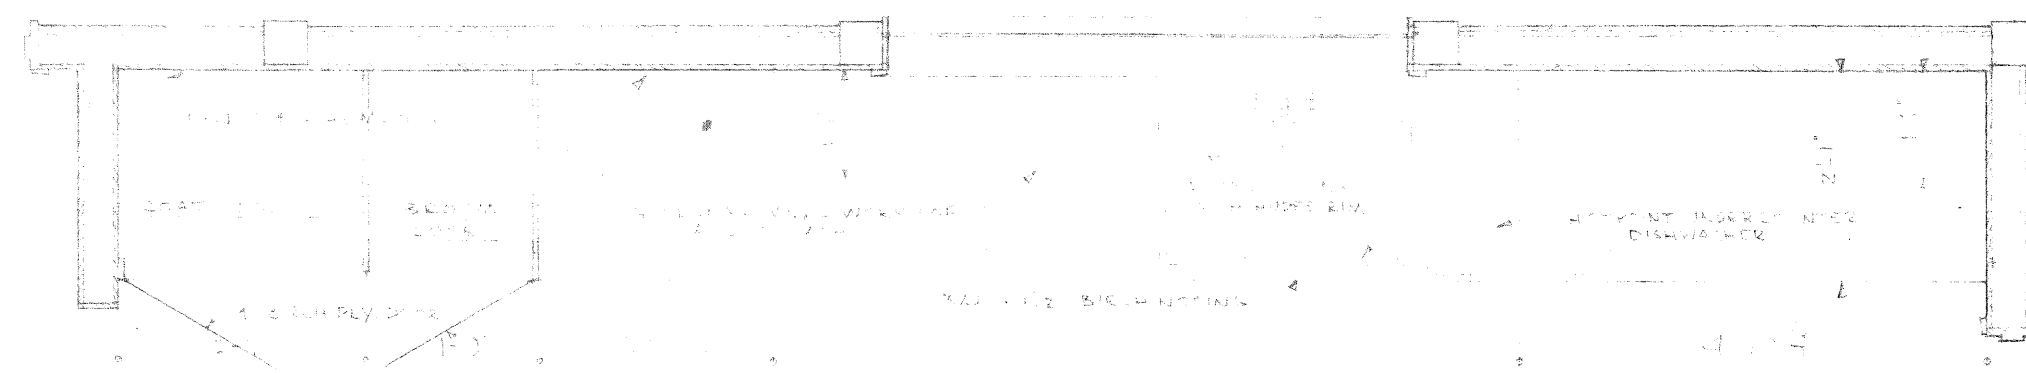


ELEV. BOOKCASE

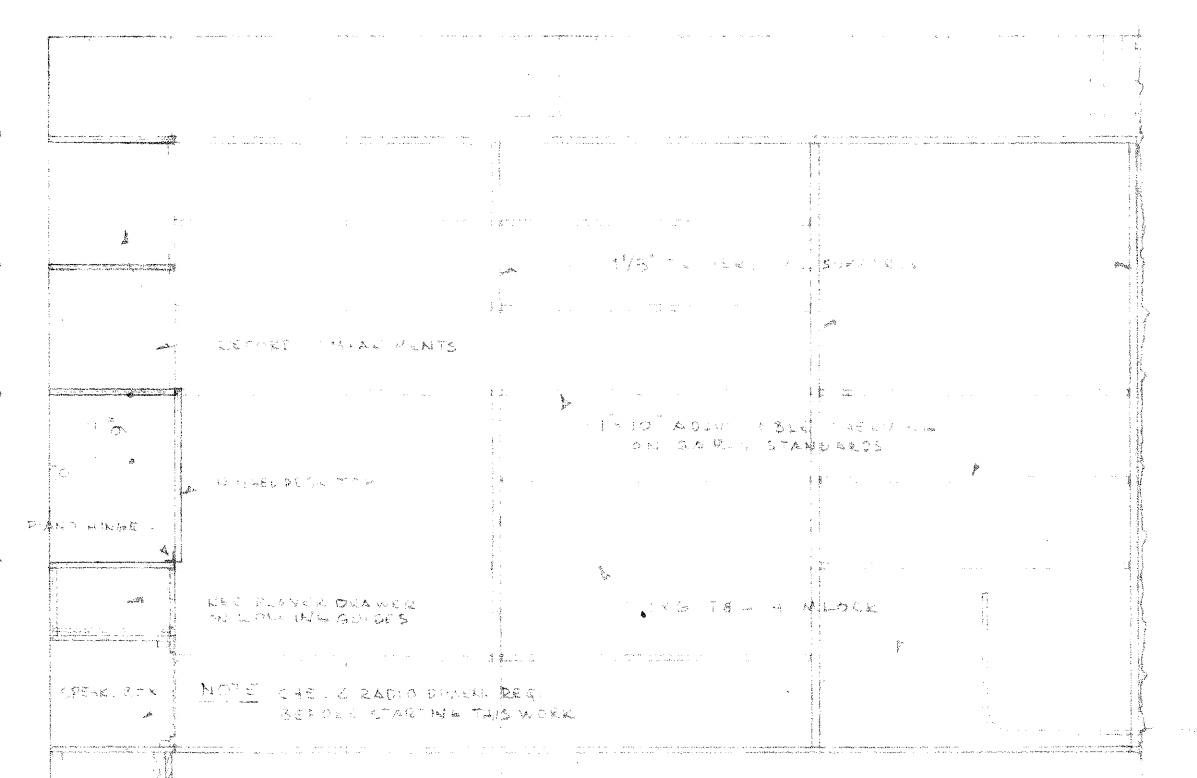


ELEV. BOOKCASE

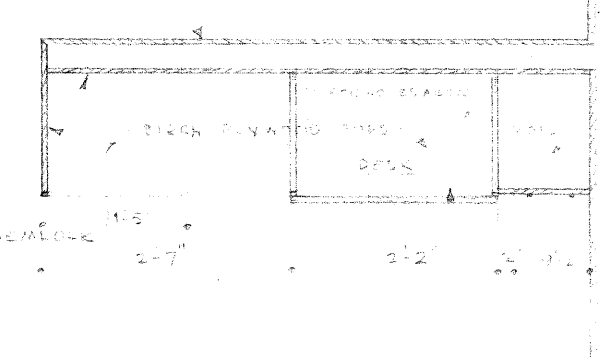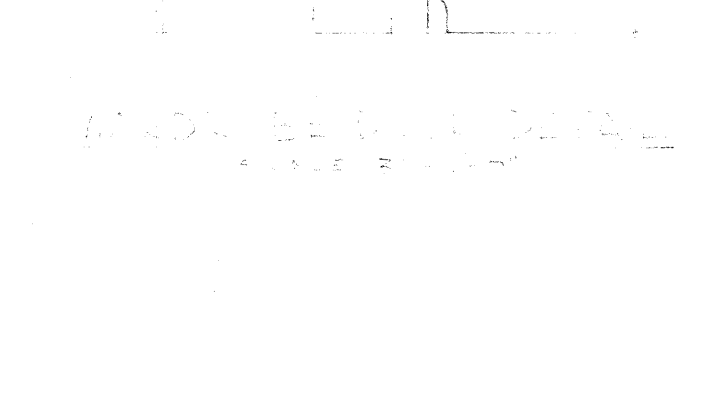 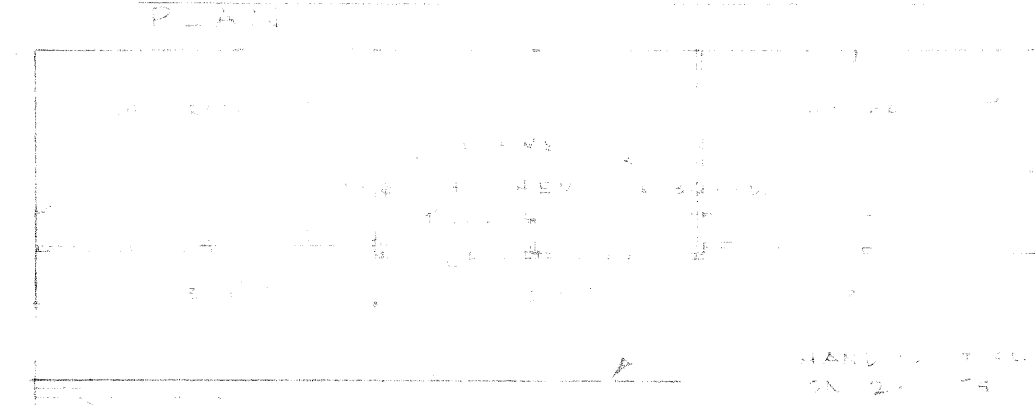


ELEV. BOOKCASE

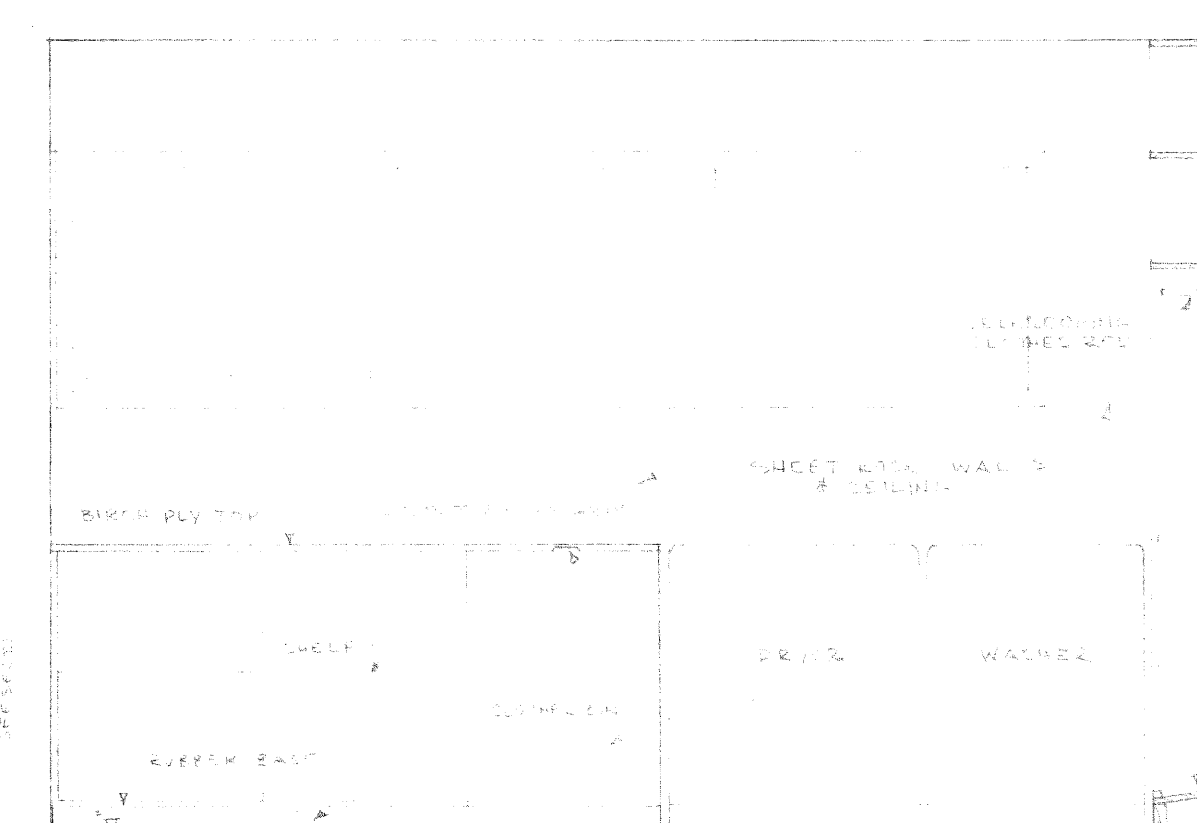


LAUNDRY - WEST WALL

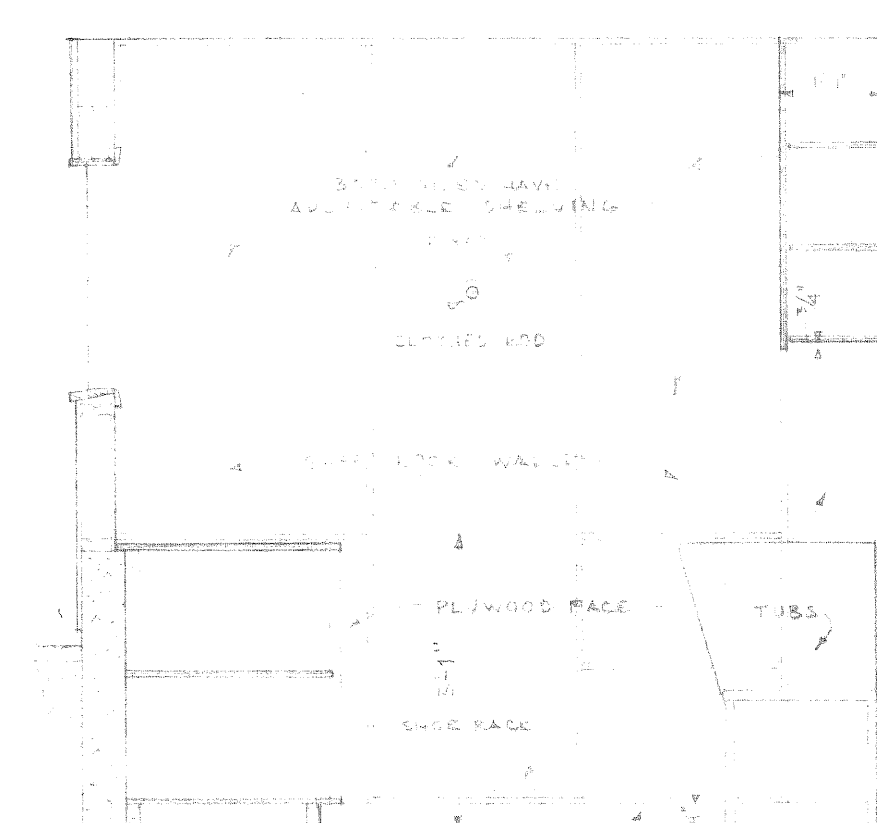

LAUNDRY - NO. WALL


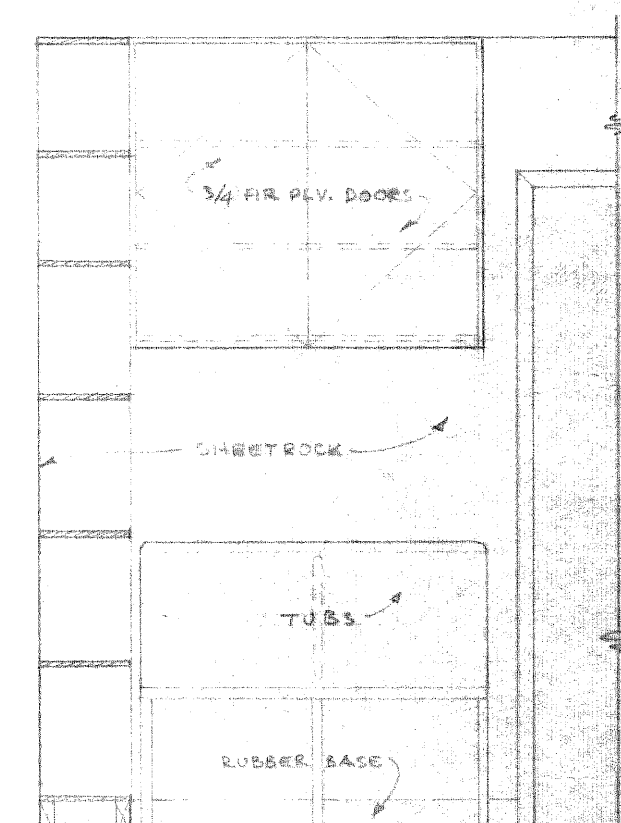


LAUNDRY - EAST WALL

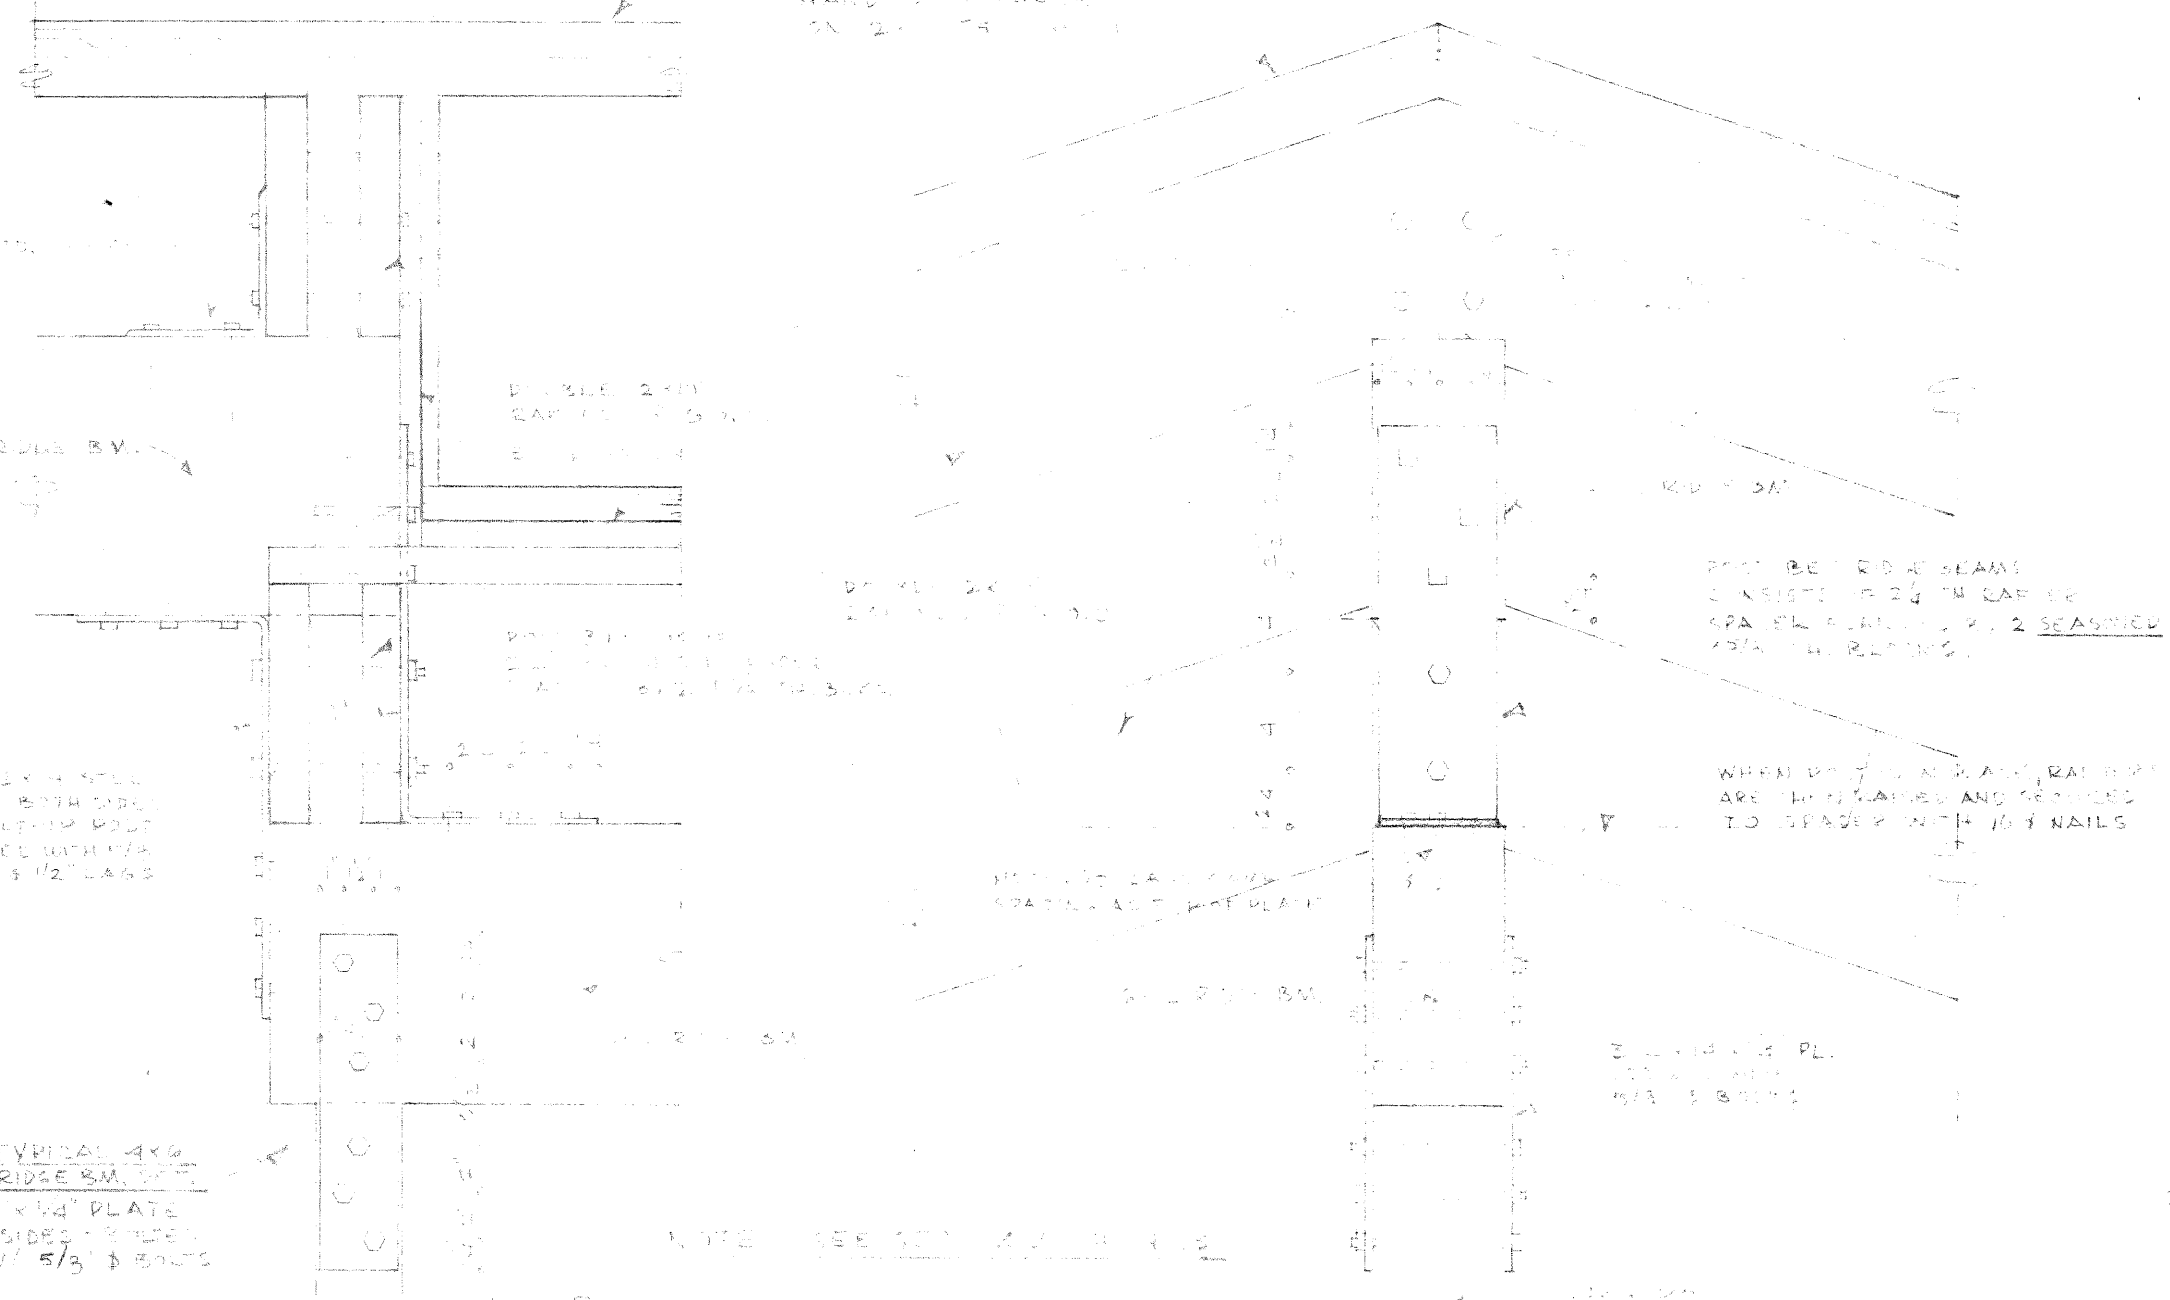

RIDGE BEAM DETAIL OVER LAUNDRY RM.

KITCHEN COUNTER DET.

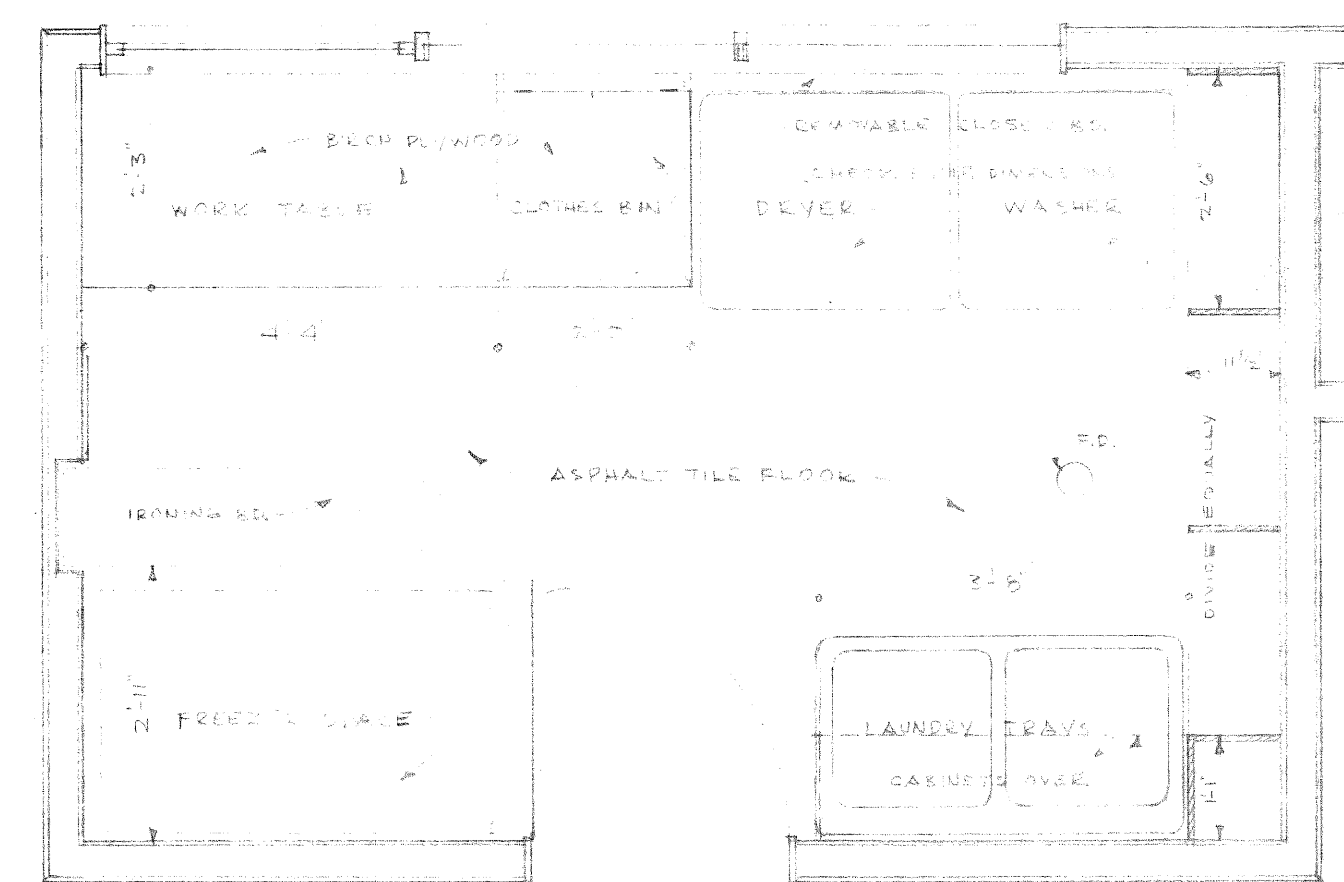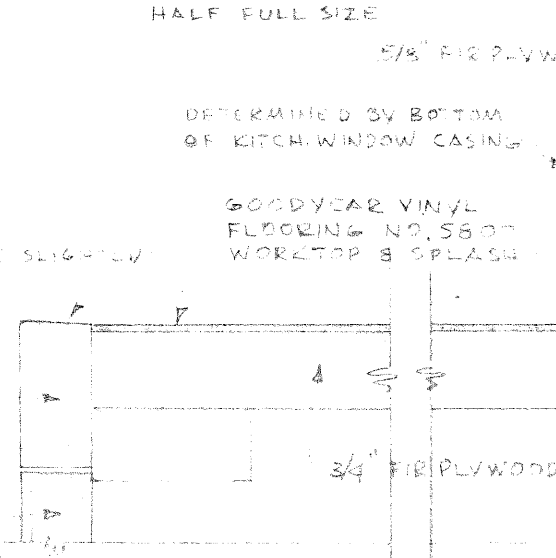

LAUNDRY ROOM PLAN

INTERIOR ELEV. & DETAILS

MOUNTAIN HOUSE FOR
MR. & MRS. J. DONALD KROEGER
MILWAUKIE HEIGHTS, OREGON

THE OFFICE OF
PIETRO BELLUSCHI, ARCHITECT
1010 S. W. JEFFERSON STREET - PORTLAND 1, OREGON

DATE
AS SHOWN
1202

REVISIONS

DATE
6