


LOCATION SURVEY OF PROPERTY SITUATED IN THE BOROUGH OF
ROSELLE PARK, UNION COUNTY, NEW JERSEY, BEING KNOWN AS TAX
MAP LOT 43, BLOCK 810.

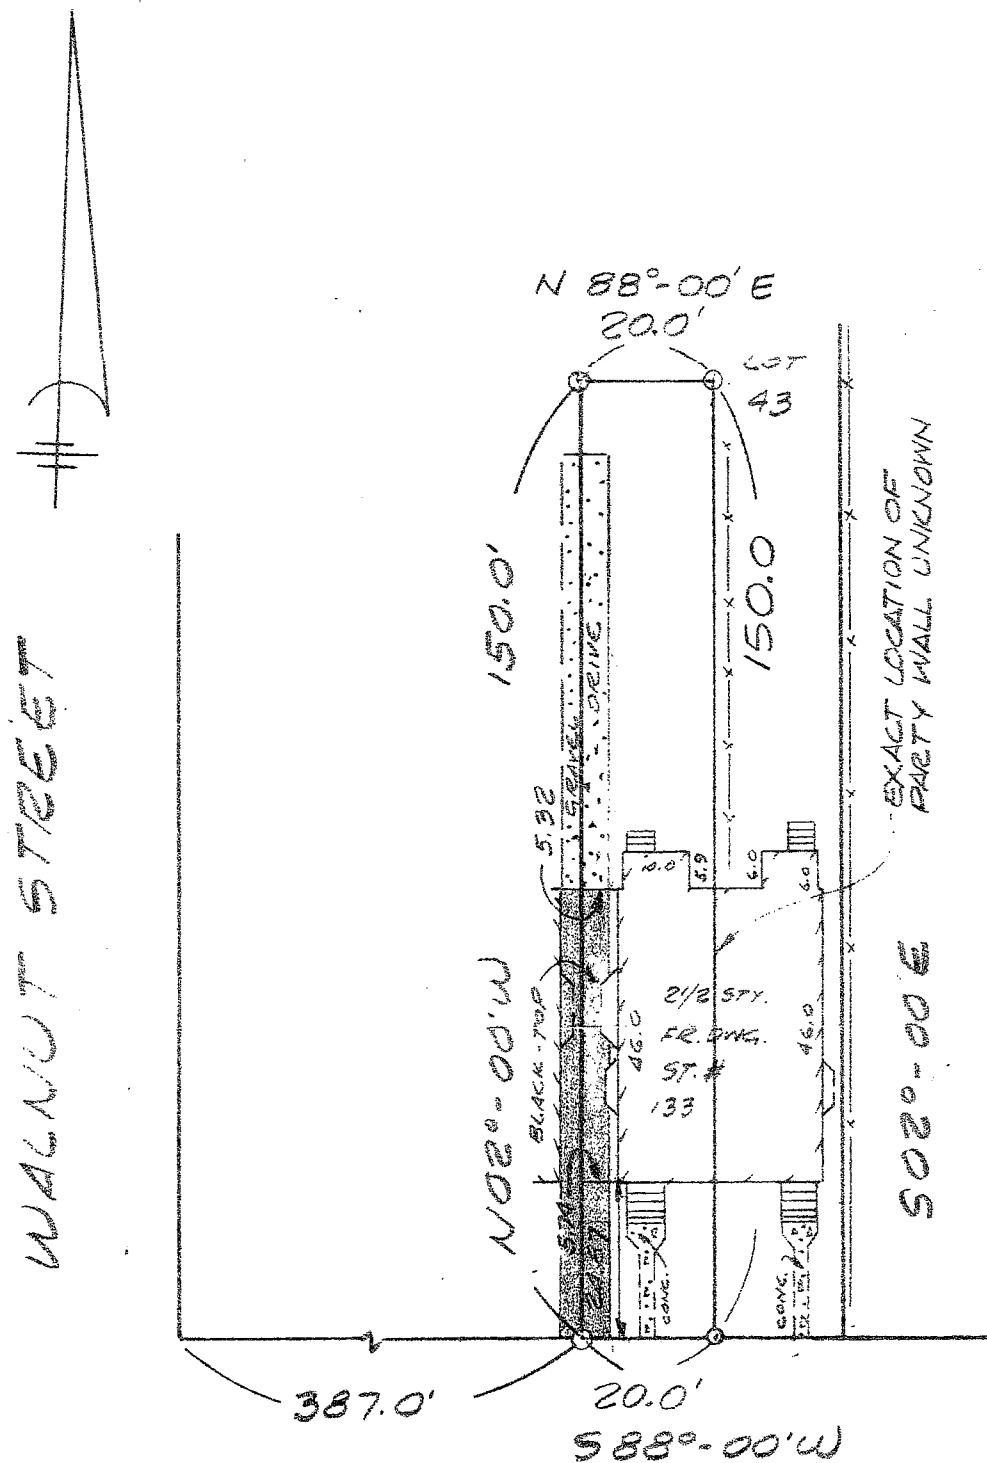

PROPERTY CORNER
STAKES NOT SET

OFFSETS SHOWN HEREIN ARE
NOT TO BE USED AS A BASIS
FOR CONSTRUCTION OF FENCES OR
OTHER PERMANENT STRUCTURES.

THIS SURVEY IS CERTIFIED TO:

CAROL HARDING, SINGLE
CHICAGO TITLE INSURANCE COMPANY (8328-10725)
RODERICK E. GRIFFIN & JANE B.
GRIFFIN, H/W.
ALFONSO L. PISANO, ESQ.

WILLIAM HELD ASSOCIATES, INC.

ENGINEERS & LAND SURVEYORS

1278 RAHWAY AVE. WESTFIELD, N.J. 07090

SCALE 1" = 30'-0"

DATE 7-29-83

James J. Kozo III #18261
JAMES J. KOZO III, L.S.
N.J. LICENSE NO. 18261