

Note: This map is for assessment purposes only and is not for the intent of interpreting legal boundary rights, zoning regulations and/or legality of land division laws.

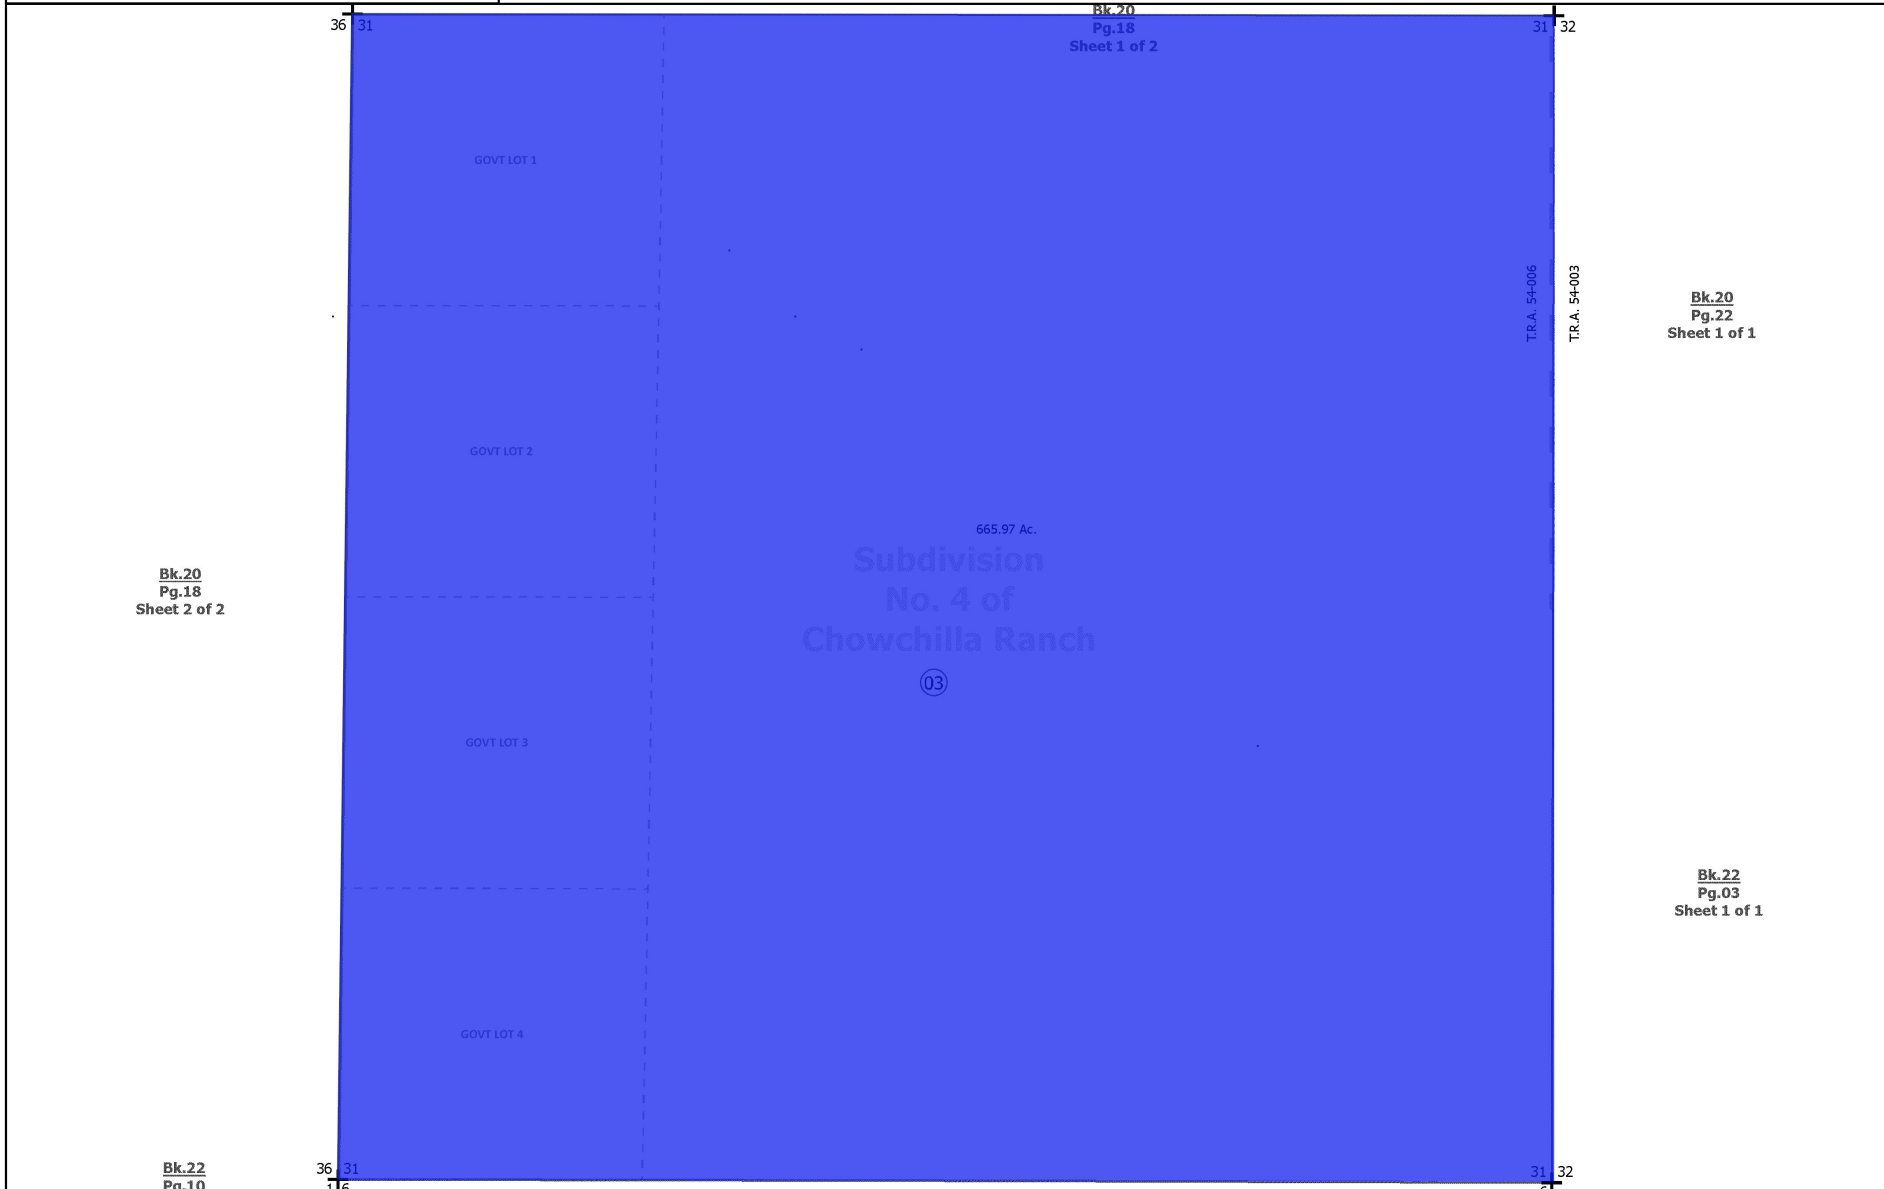
Section 31, Township 10 South, Range 14 East, M.D.B&M.



1" = 600'

Tax Area Code
54-006

BLK # PCL Acres Map Name



Bk.20
Pg.18
Sheet 2 of 2

Bk.20
Pg.18
Sheet 1 of 2

Bk.20
Pg.22
Sheet 1 of 1

Bk.22
Pg.03
Sheet 1 of 1

 

Bk.22
Pg.10

Assessor's Cadastral Map	
Revised Date 05/10/2023	Revised By: Pro-West

Subdivision(s)
Chowchilla Ranch Subdivision No. 4

Volume
3

Page(s)
11

Note - Assessor's Block Shown in Ellipses 
Assessors Parcel Number Shown in Circles 
Subdivision Blocks Labeled **BLK #**

Assessor's Map of Bk. 20, Pg.21
Alview Union - Alamo Division
County of Madera, California
Sheet 1 of 1