


Cabinets by King
1107 E Bannister Rd
Kansas City, Mo 64131
816-942-2226

Meyer 8506 Widmer 2 Aubry and John DES
BIRCH CABINETS - SQ-1-A-1E

[02-22-10]

Room 1

Not To Scale

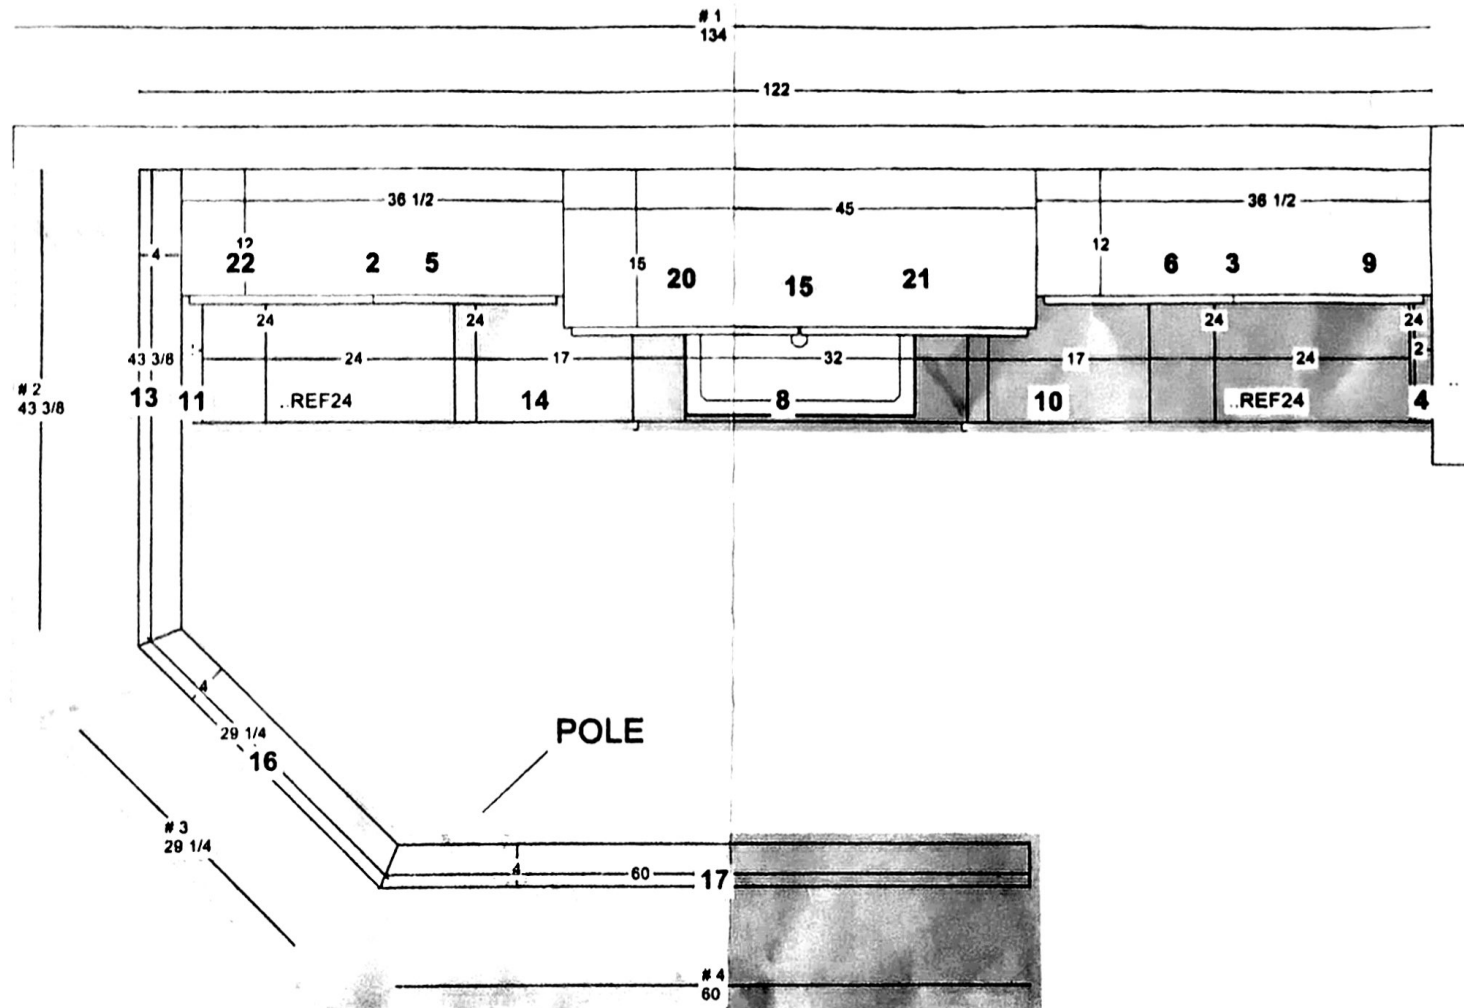

Cabinets by King
1107 E Bannister Rd
Kansas City, Mo 64131
816-942-2226

Meyer 8506 Widmer 2 Aubry and John DES
BIRCH CABINETS - SQ-1-A-1E

[02-22-10]

Room 1 - Wall 1

Not To Scale

