


FRANCISCO CASTRO SURVEY

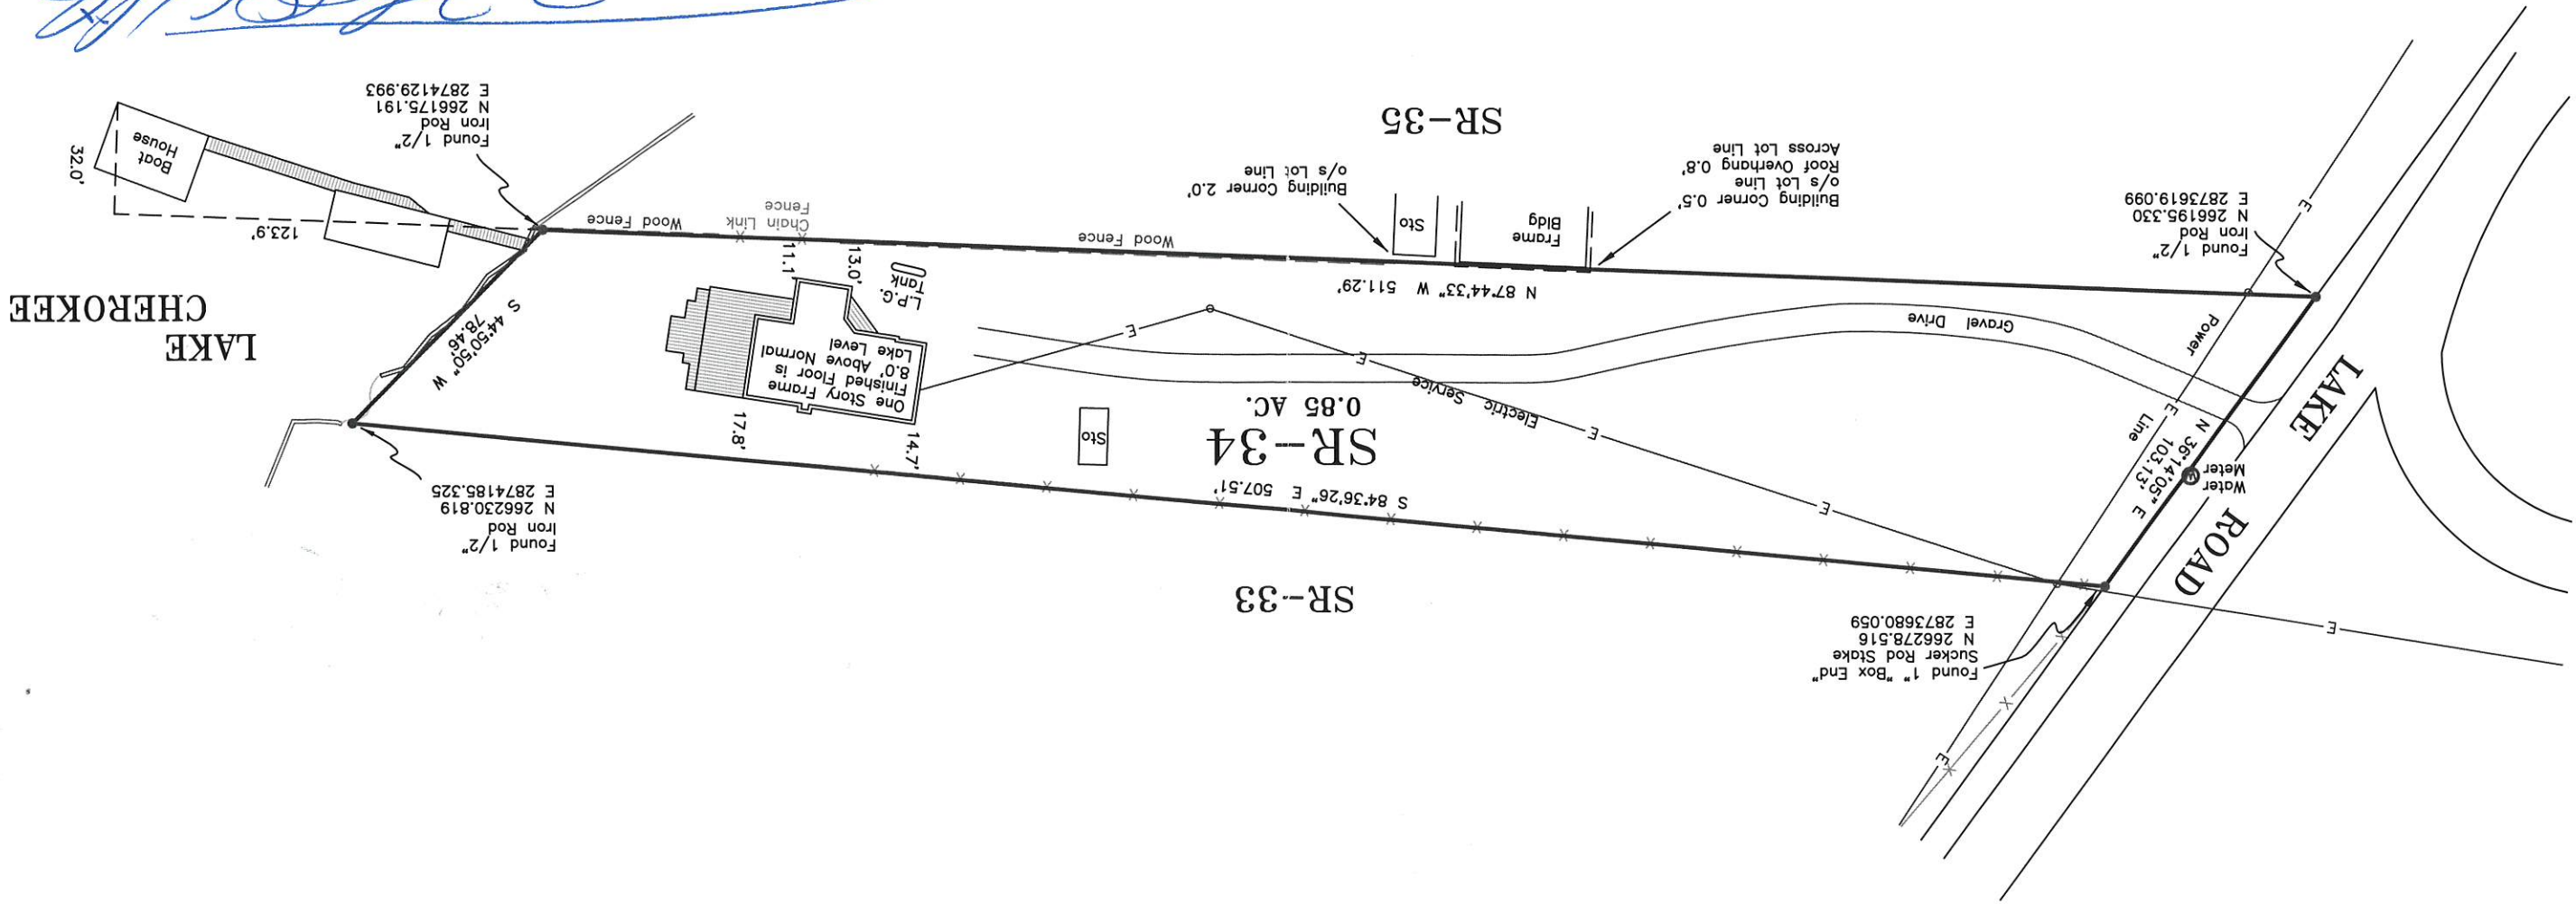

THIS SURVEY WAS ORIENTED TO:

(ORIGIN) CWC ROD 3108 Y: 266258.909 X: 2873651.612
(REFERENCE) CWC ROD PK99 Y: 266573.437 X: 2873856.110

IN MY PROFESSIONAL OPINION THIS SURVEY WAS MADE IN COMPLIANCE WITH THE TECHNICAL STANDARDS OF CHEROKEE WATER COMPANY AND THIS PLAT ACCURATELY REPRESENTS THE RESULTS OF SAID SURVEY AS MADE ON THE GROUND BY ME ON AUGUST 17, 1999.
J.D. BILLINGS
REGISTERED PROFESSIONAL LAND SURVEYOR
NO. 4133



1. COORDINATES AND BEARINGS SHOWN ARE REFERENCED TO THE "CHEROKEE WATER COMPANY HORIZONTAL CONTROL NETWORK".
2. DISTANCES SHOWN ARE SURFACE DISTANCES. TO CONVERT TO GRID DISTANCES MULTIPLY BY THE SCALE FACTOR OF 0.9999459.
3. "CWC ROD" INDICATES A 5/8" X 3' IRON ROD WITH A 2" ALUMINUM CAP IMPRINTED "CHEROKEE WATER COMPANY- LONGVIEW TEXAS-SURVEY MARKER-DO NOT DISTURB" AND FIELD STAMPED WITH SAID NUMBER.
4. THE "CHEROKEE WATER COMPANY HORIZONTAL CONTROL NETWORK" COORDINATES WERE ESTABLISHED FOR CHEROKEE WATER COMPANY BY OTHERS.

SURVEY PLAT OF
LOT SR-34
LAKE CHEROKEE
RUSK COUNTY, TEXAS

Original Survey of SR-34 made by
J.D. Billings on March 26, 1992
Job No. R92-069
On file at Cherokee Water Company

DATE 08/17/99
SCALE 1"=50'
JOB NO. G99-145

J. D. BILLINGS LAND SURVEYING COMPANY
P.O.B. 2400 KILGORE, TEXAS 75663 PHONE (903) 983-3624