

FOR LOTS 1 TO 5
SEE DETAIL PLAN
INSET NW CORNER
OF THIS SHEET


NOTE
SECTION ONE RECORDED MB 3, P. 73
SECTION TWO RECORDED MB 5, P. 45

NORTH CAROLINA, FORSYTH COUNTY:
I, Paul King being duly sworn say that this map is
correct to the best of my knowledge and belief, and
that it was compiled from duly recorded plats of
Erwin Heights and from surveys by me made during
August 1947; bearings are magnetic and variable.


Sworn to and subscribed before me this 9th day of August 1947
My commission expires April 5, 1948

NORTH CAROLINA } In Superior Court
DAVIDSON COUNTY }
The foregoing certificate of W. T. Gray
a N. P. of Davidson County attested by
his official seal is adjudged to be in due form and
according to law.
Let the instrument and certificate be registered.
Witness my hand this 13 day of Aug 1947
W. T. Gray
Clerk Superior Court

NOTE:
All Corners Marked by Irons

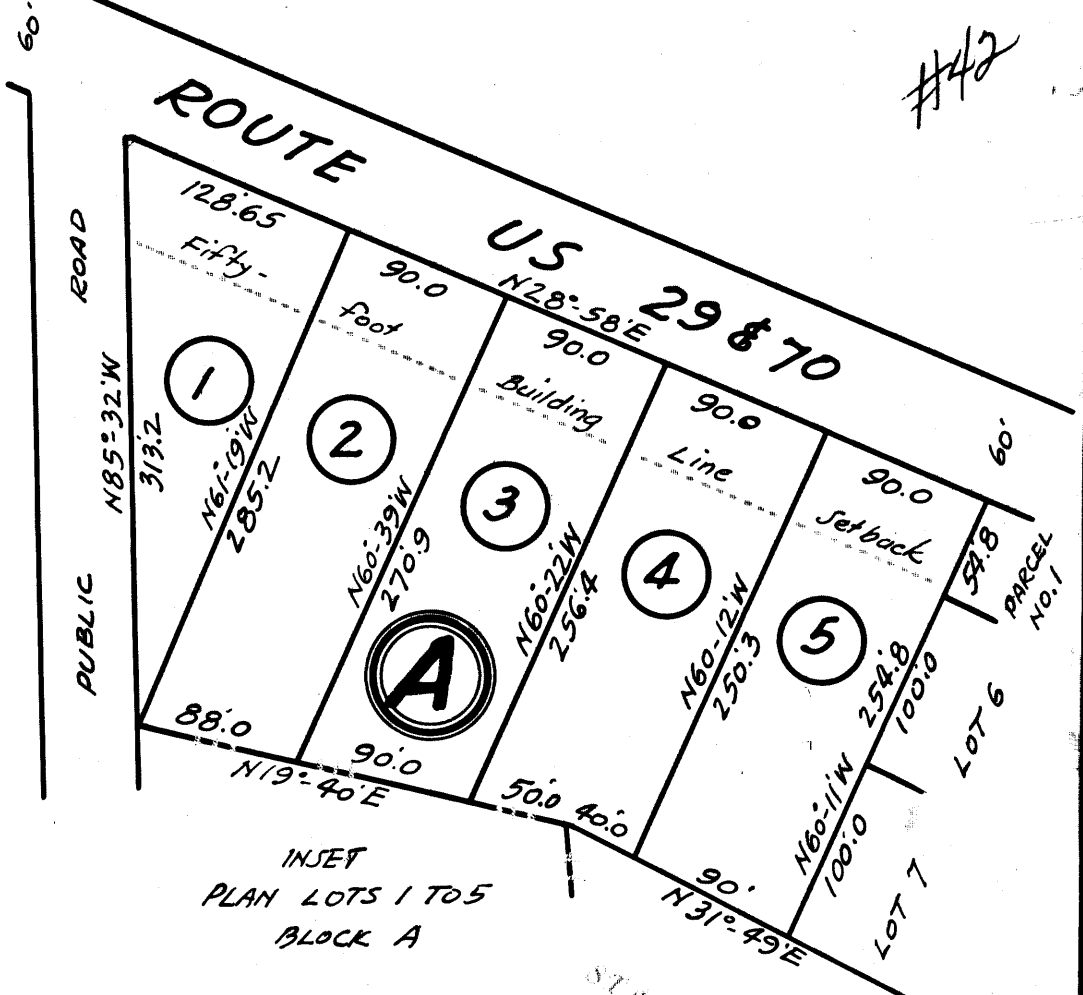

STATE OF NORTH CAROLINA
COUNTY OF DAVIDSON
Filed for Registration on the 13
day of Aug 1947 at 9:06
a clock in Book No. 14 and duly recorded
128-14-6

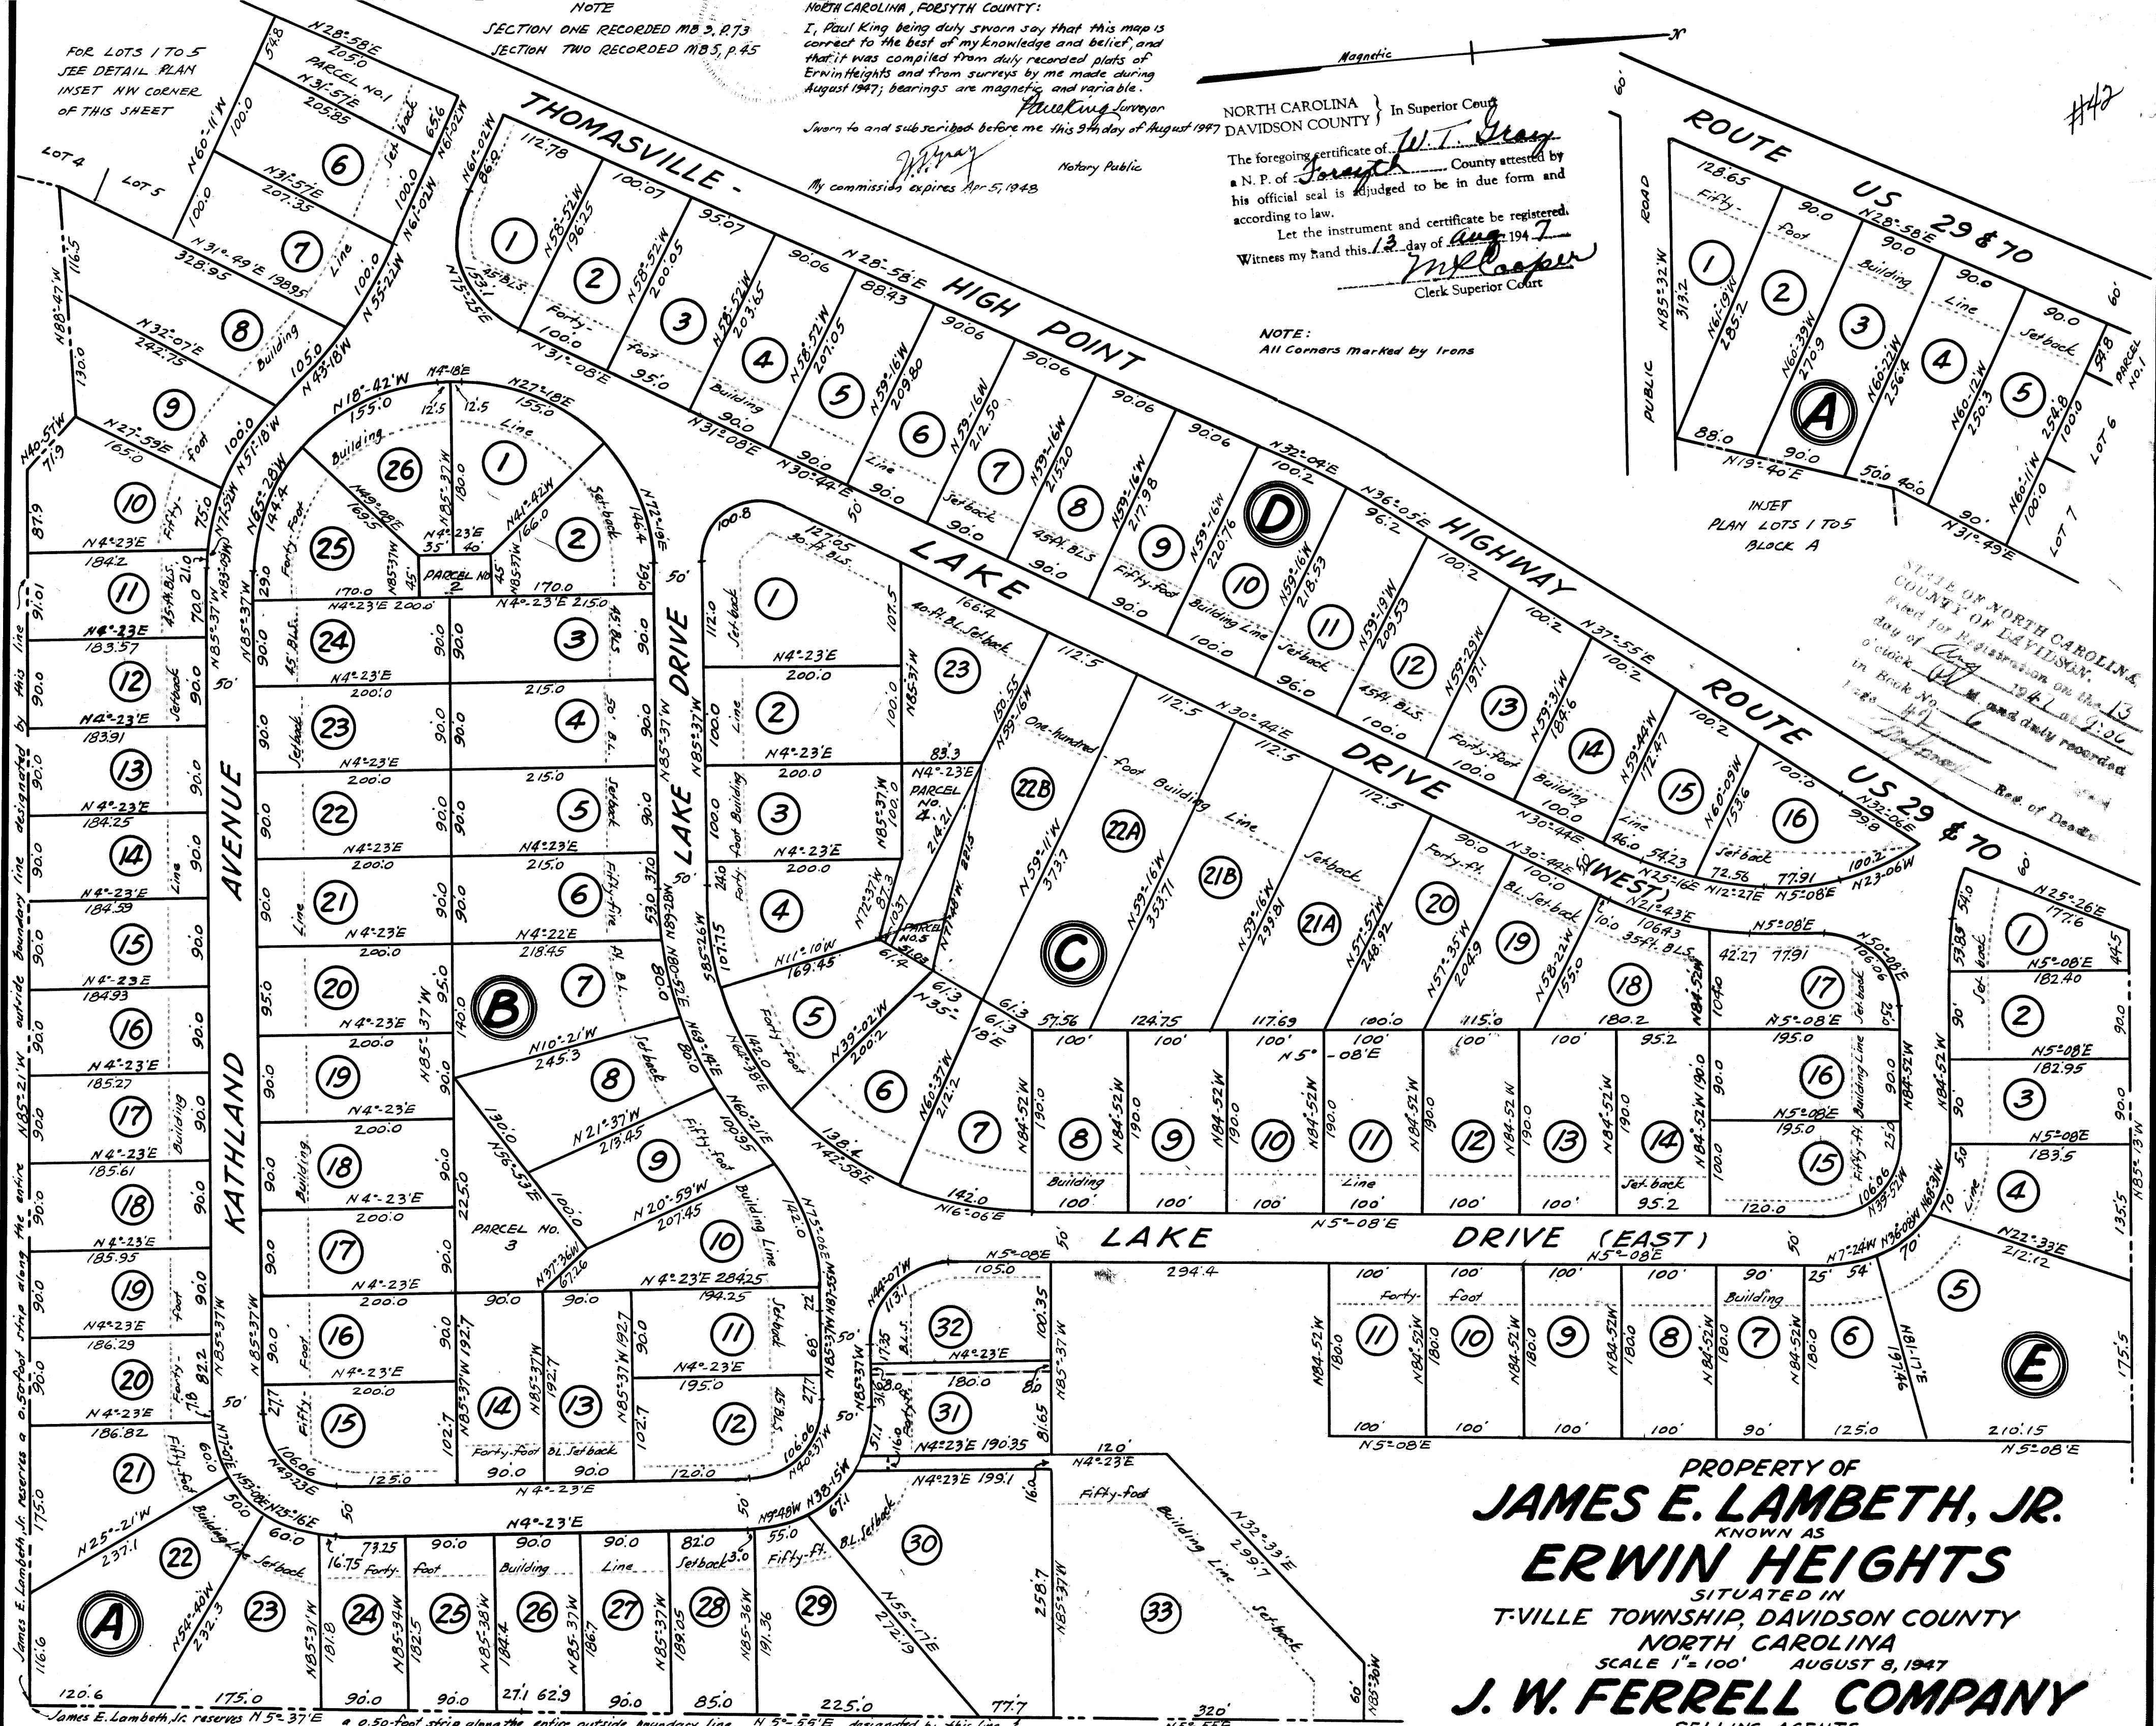

PROPERTY OF
JAMES E. LAMBETH, JR.
KNOWN AS
ERWIN HEIGHTS
SITUATED IN
T-VILLE TOWNSHIP, DAVIDSON COUNTY
NORTH CAROLINA
SCALE 1" = 100' AUGUST 8, 1947
J. W. FERRELL COMPANY
SELLING AGENTS