


Shrewsbury, MA 01545
(508) 845-4181

PREPARED FOR:

56 KEARNEY RD. NEEDHAM, MA.

APRIL 8, 1998

SCALE: 1"=40'

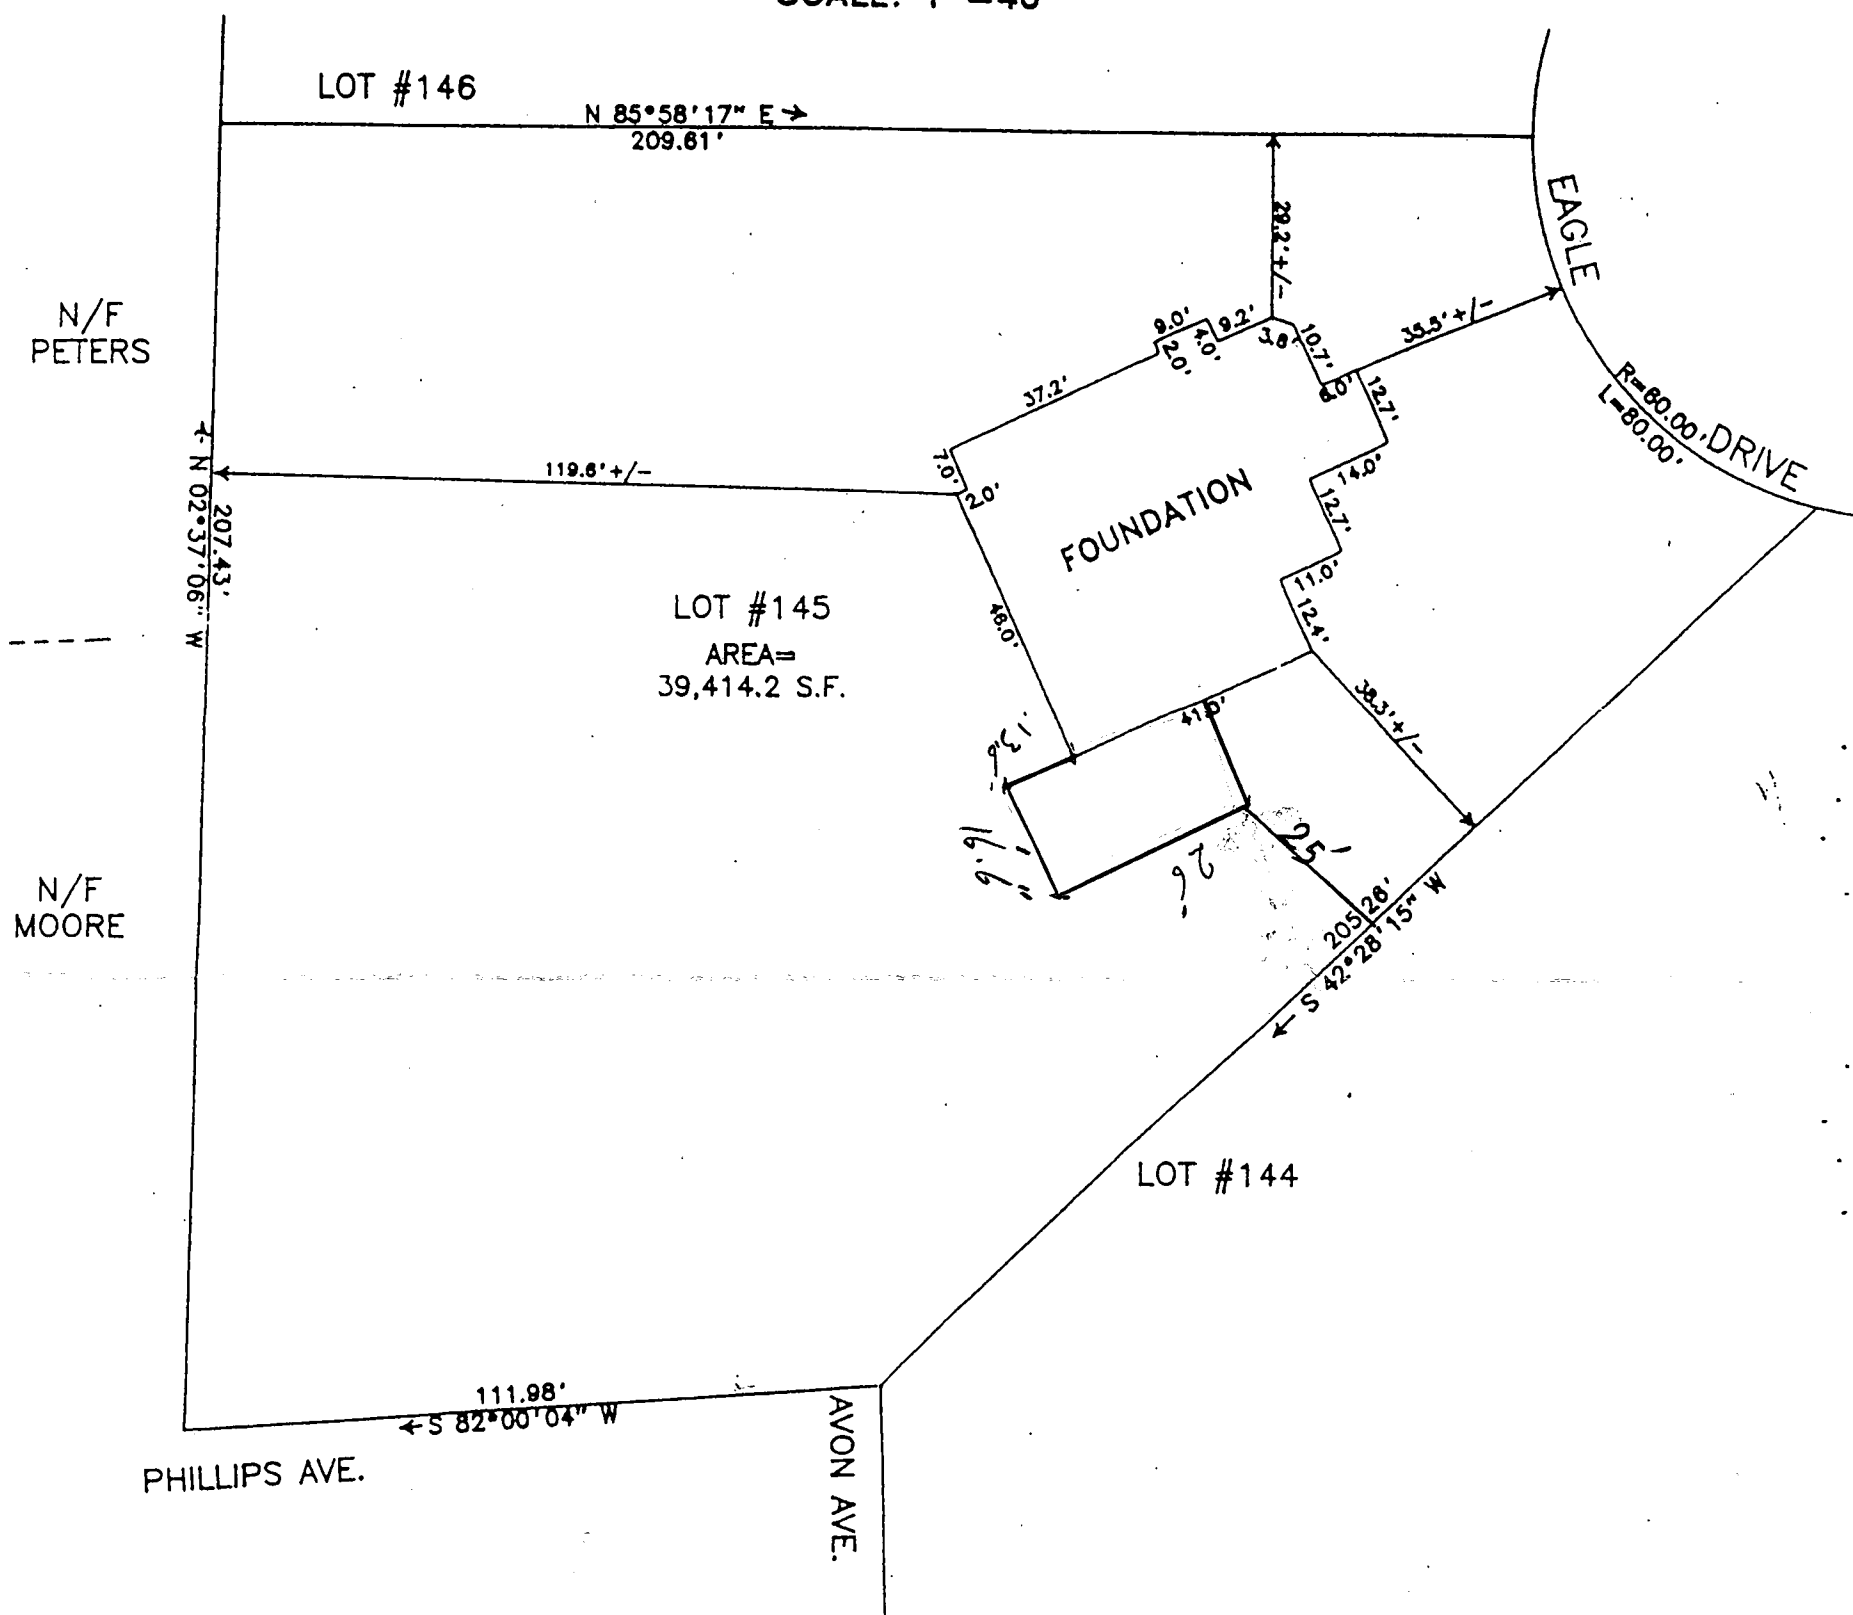

I HEREBY CERTIFY TO "THE LANDINGS AT TERNBERRY LLC." THAT THE FOUNDATION ON THIS LOT IS LOCATED AS SHOWN, I FURTHER CERTIFY THAT IT CONFORMS TO THE ZONING LAWS OF THE TOWN OF SHREWSBURY WITH RESPECT TO DIMENSIONAL SETBACK AND IT DOES NOT LIE WITHIN AN ESTABLISHED FLOOD HAZARD ZONE. THIS CERTIFICATION IS NON-TRANSFERABLE.



5 Eagle Dr
14-00795

APR 25 2014