
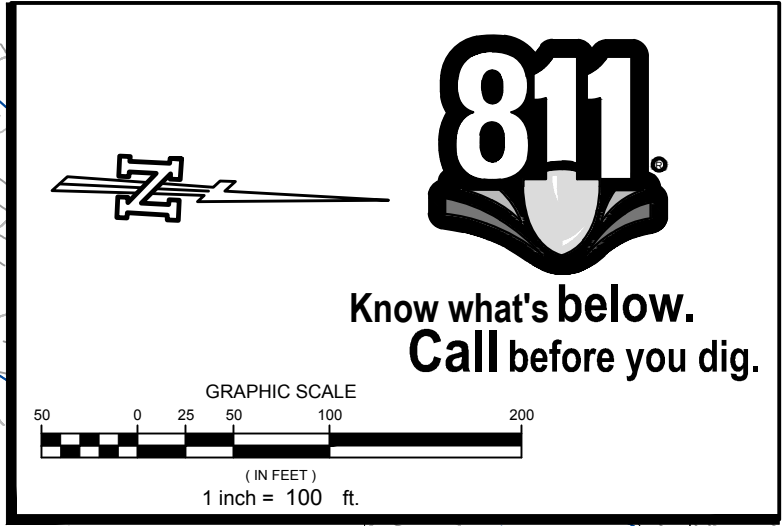


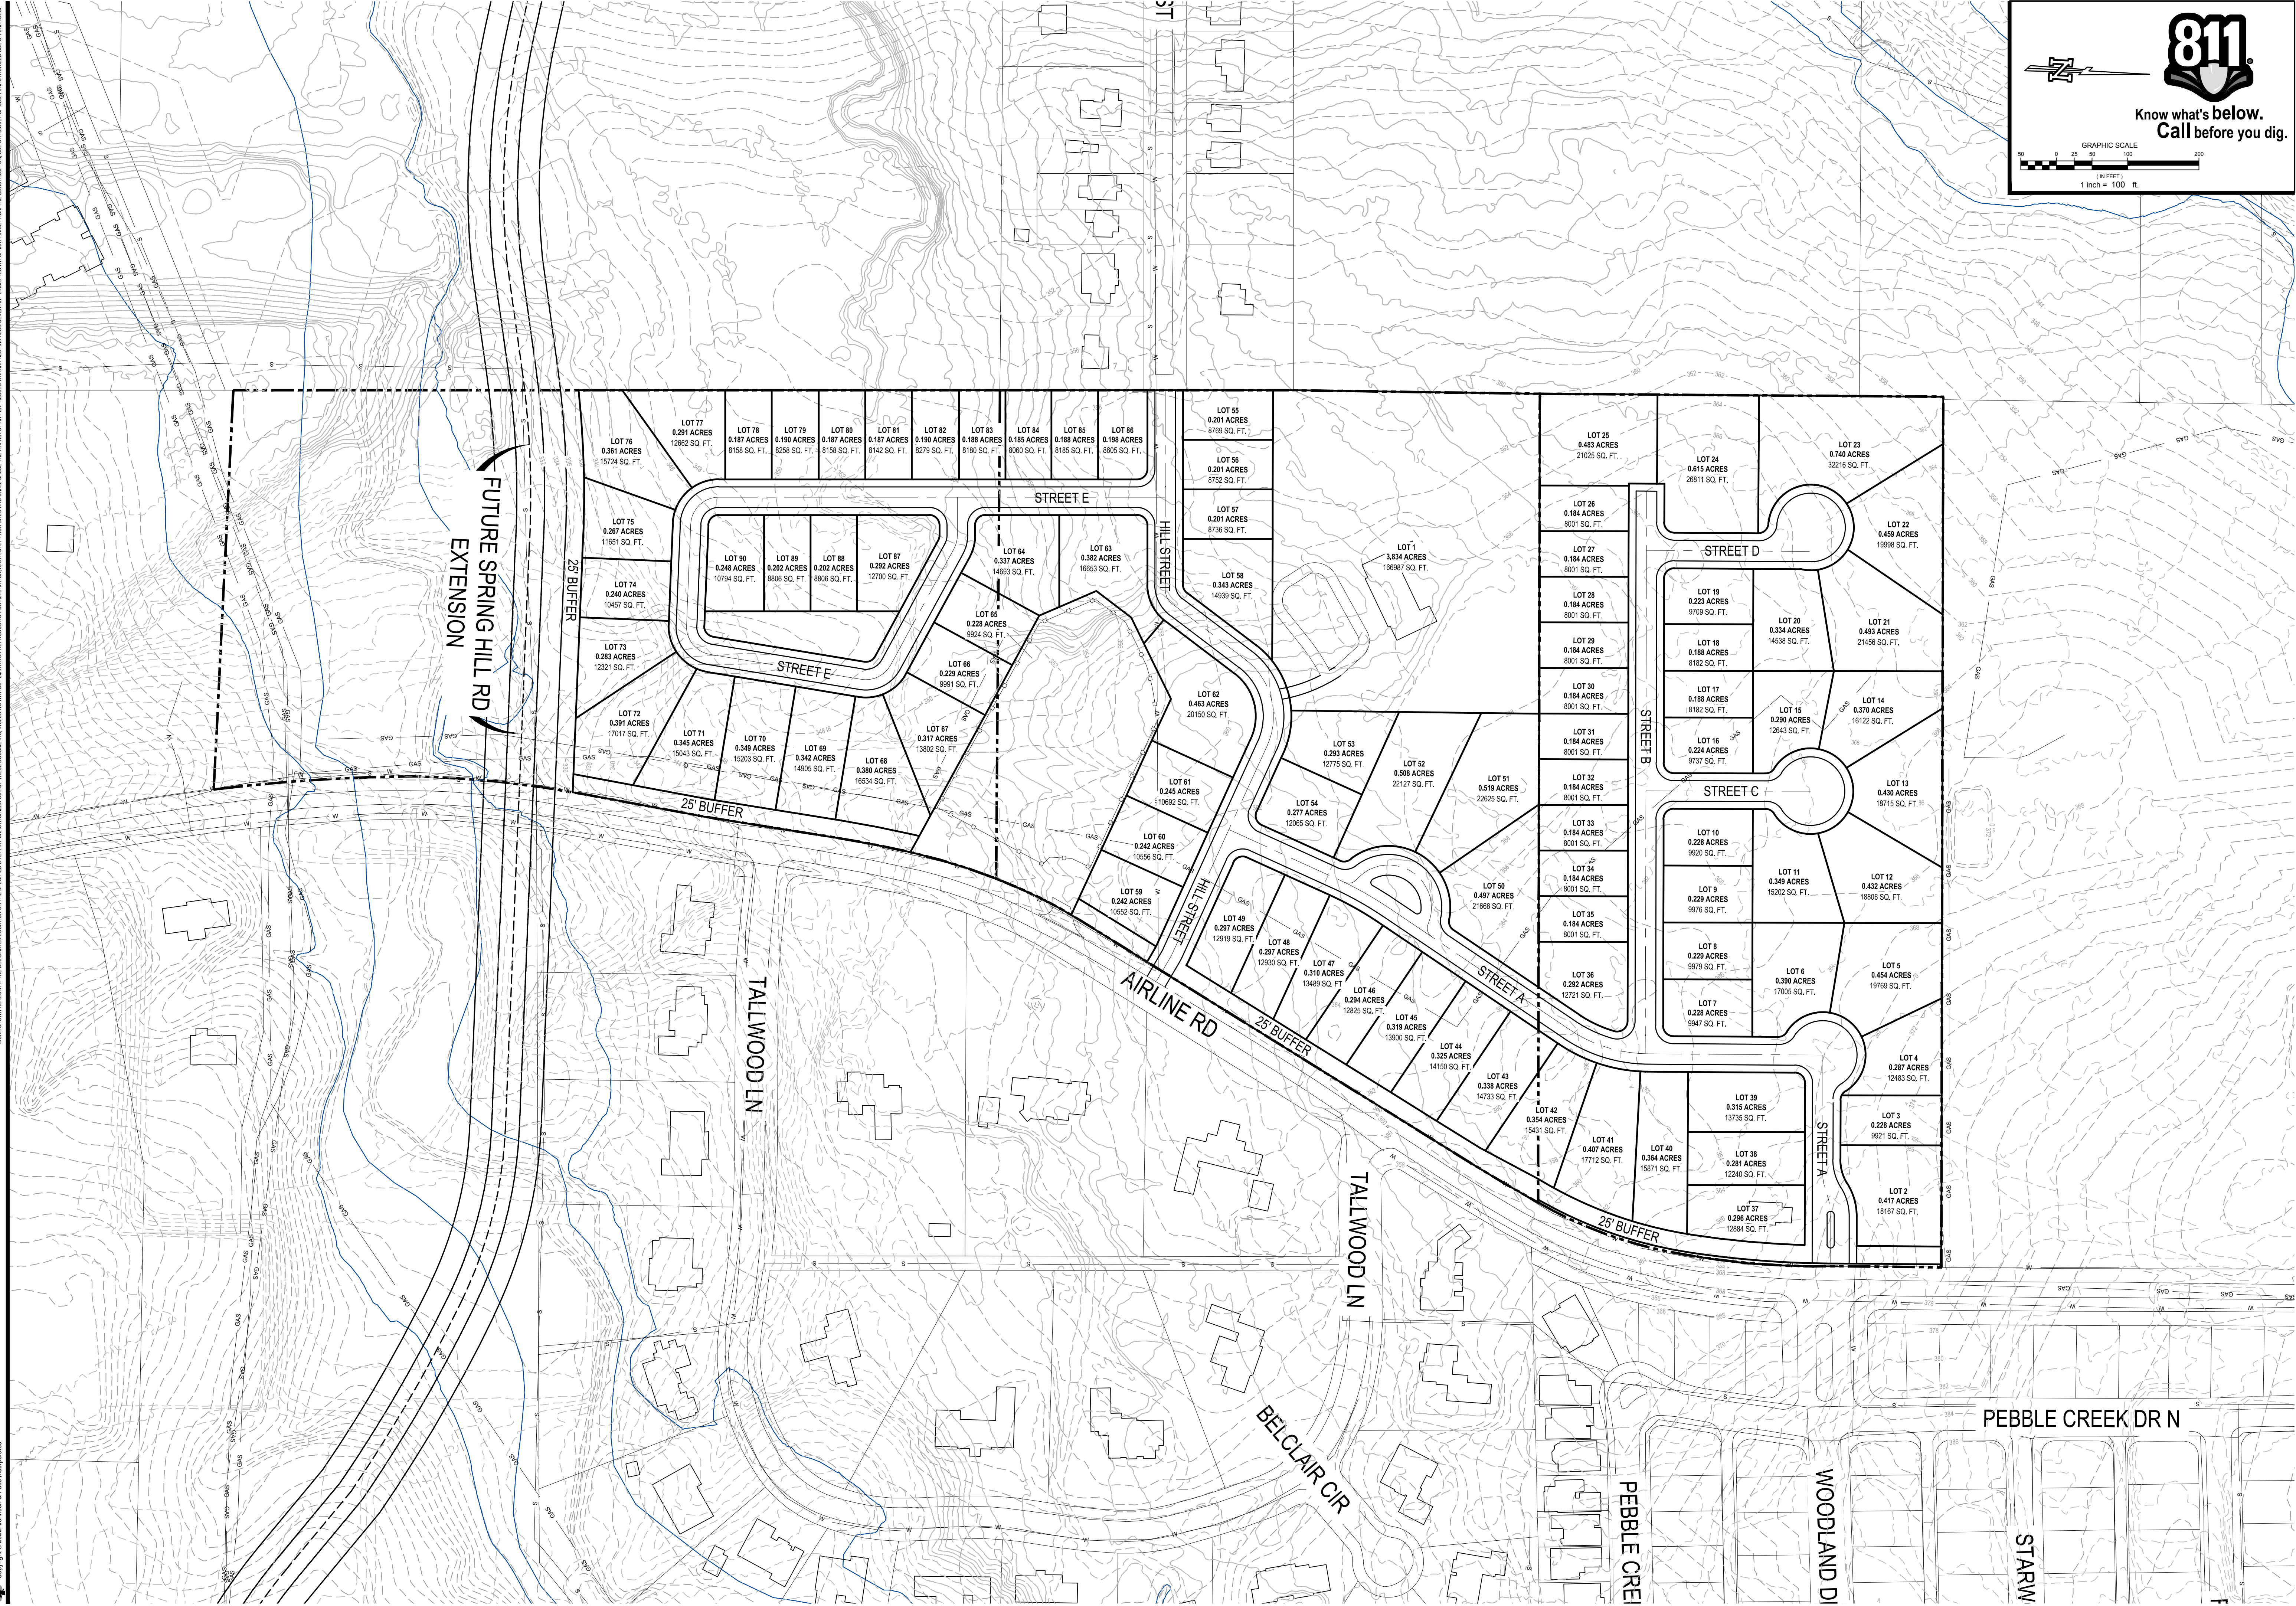

**JOHNSON
& PACE**
INCORPORATED
ENGINEERING • ARCHITECTURE • SURVEYING

1201 NW LOOP 281, SUITE 100,
HOUSTON, TEXAS 77028
(800) 775-5465 FAX (800) 752-8803
website: www.johnsonpace.com
TYPE 14681

**AIRLINE ROAD SUBDIVISION
LONGVIEW, TEXAS**

[illegible]

PRELIMINARY LAYOUT

ISSUED FOR REVIEW

JOB NO:	5578-001	ISSUE DATE:	02/14/2024
DRAWN BY:	CLC	CHECKED BY:	APPROVED BY:
CLC	JWH	JWH	SCALE:
SHEET NO:		AS NOTED	REVISION NO:
C1.0			