



The Amelia



Bohanan Construction

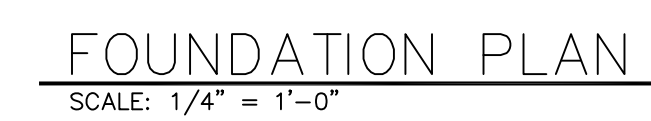

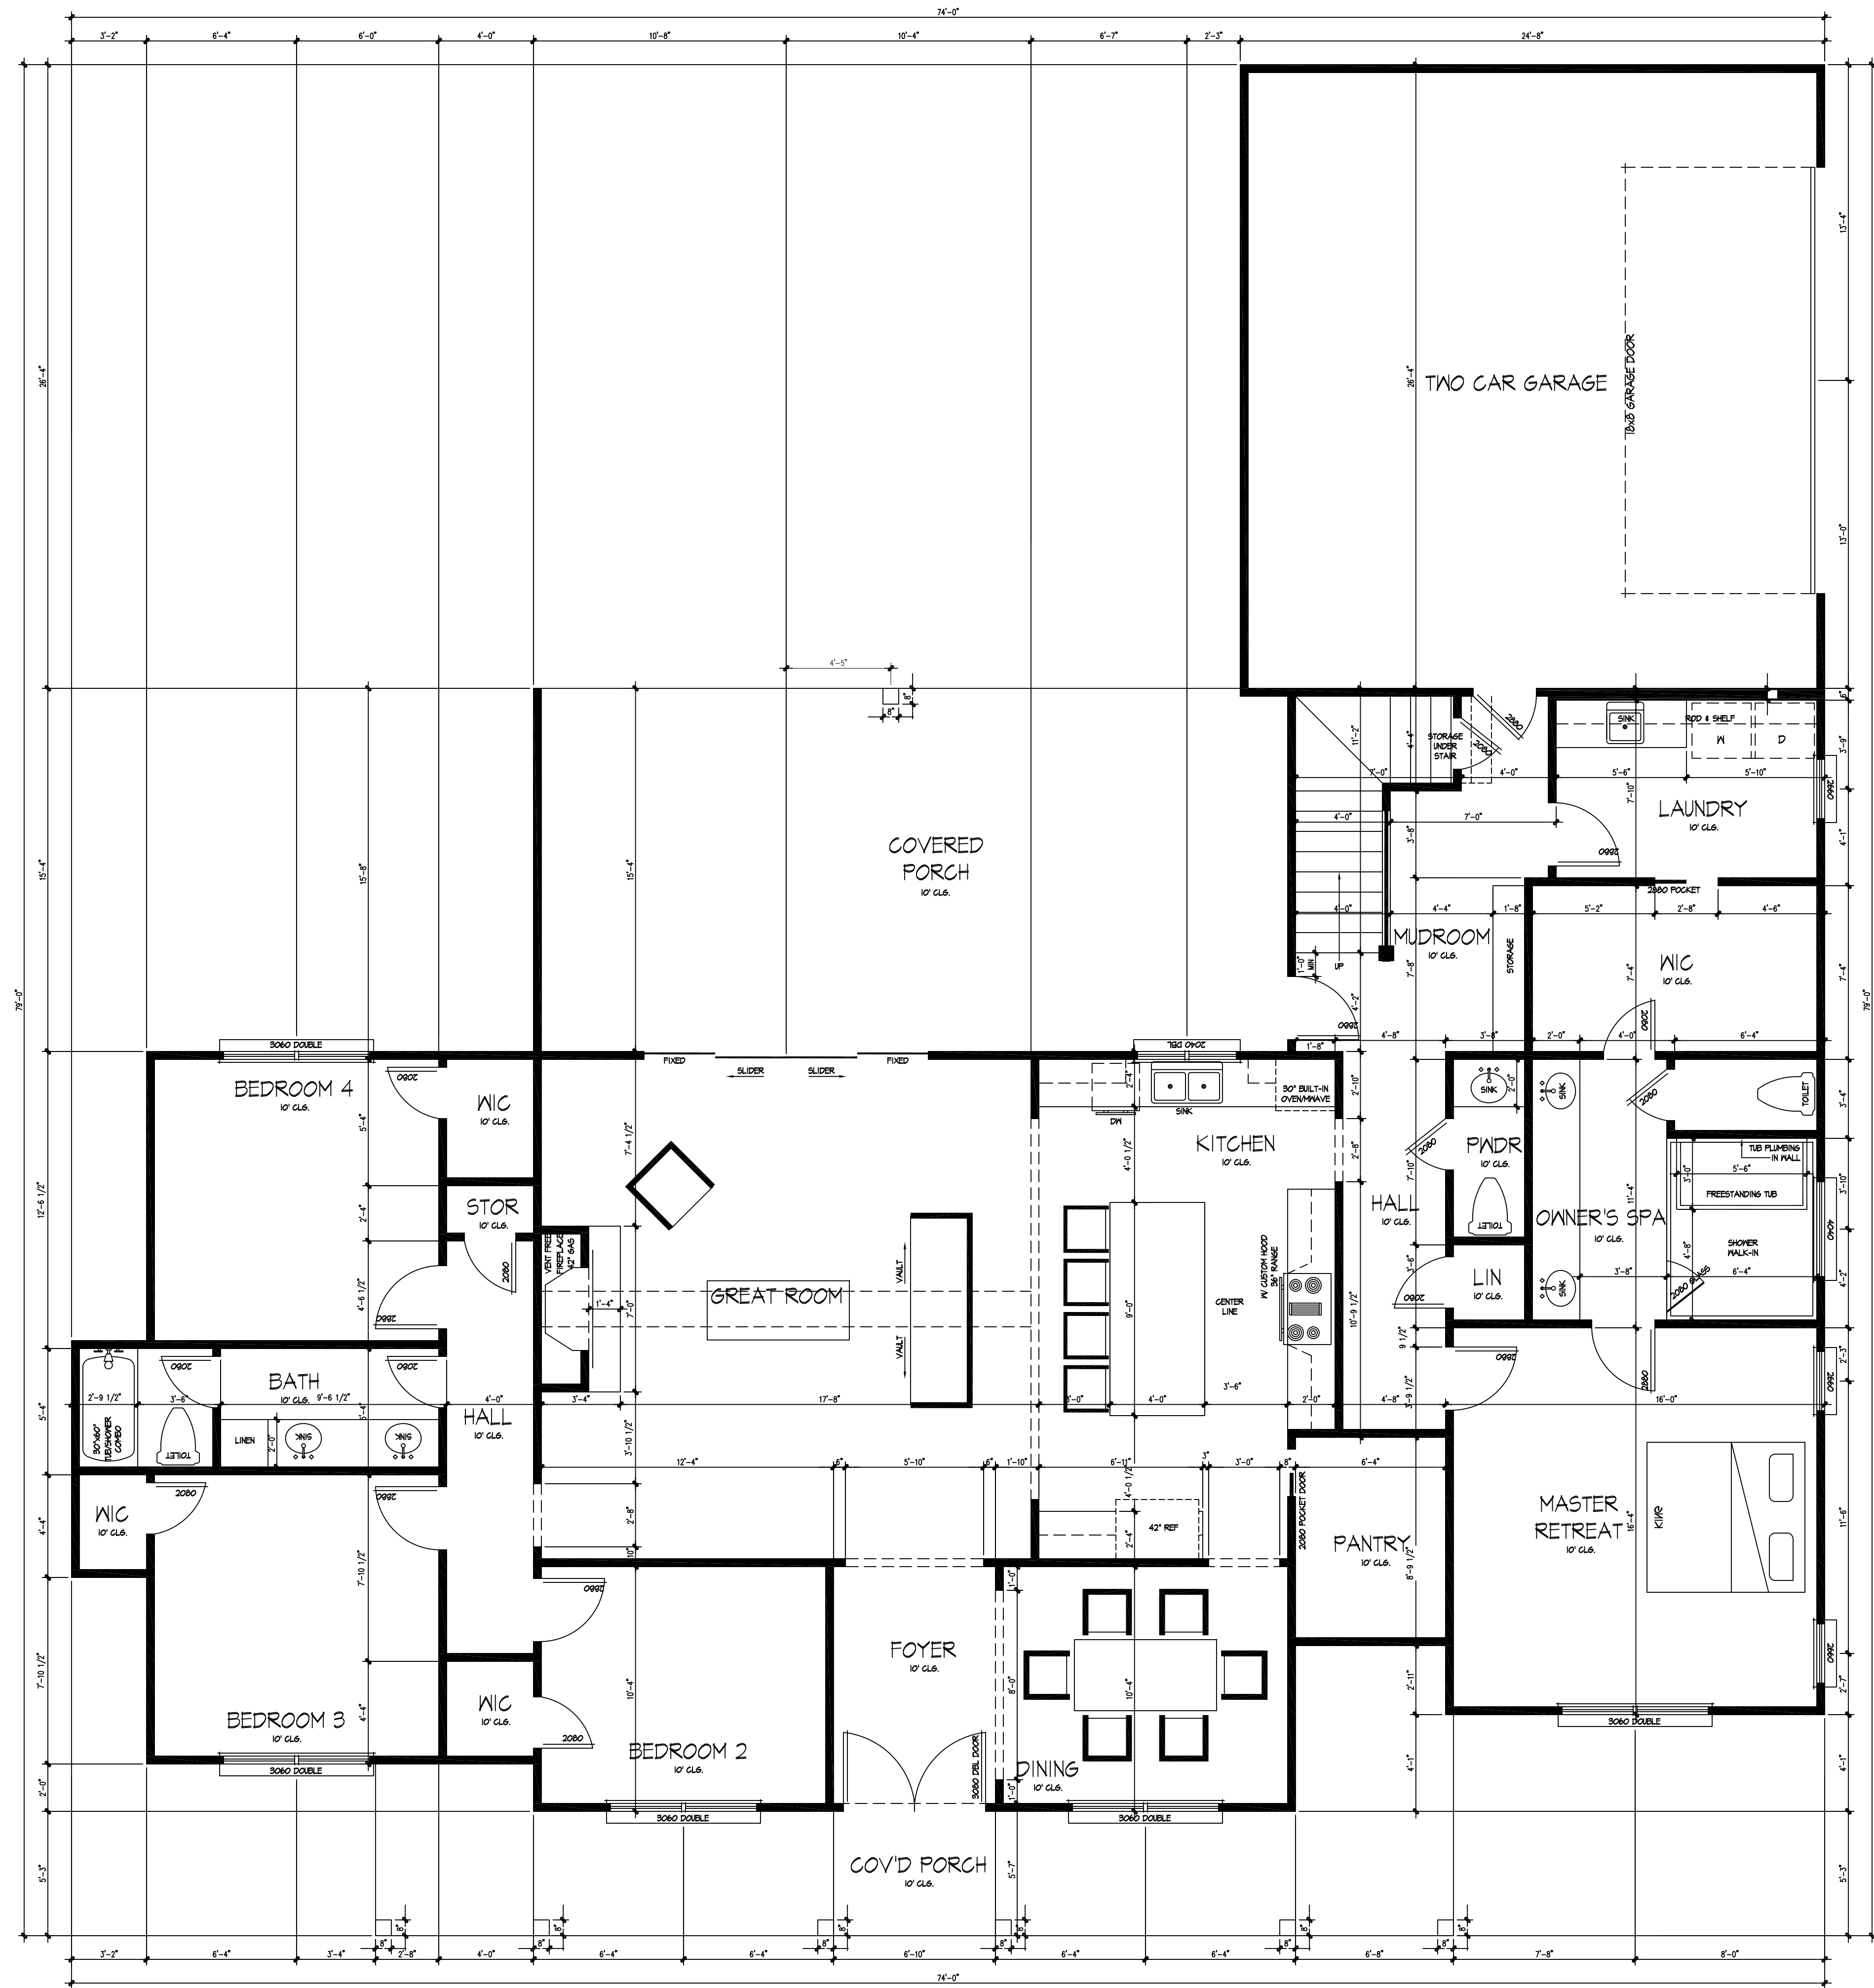


SQUARE FOOTAGE	
----	---- SF
MAIN LEVEL HEATED	2450 SF
UPPER LEVEL BONUS	530 SF
----	---- SF
GARAGE	576 SF
----	---- SF
ENTRY PORCH	346 SF
----	---- SF
REAR COVERED PORCH	487 SF
----	---- SF
TOTAL HEATED	2980 SF
TOTAL SF HTD & NHTD	4389 SF
----	---- SF


MAIN LEVEL FLOOR PLAN

SCALE: 1/4" = 1'-0"



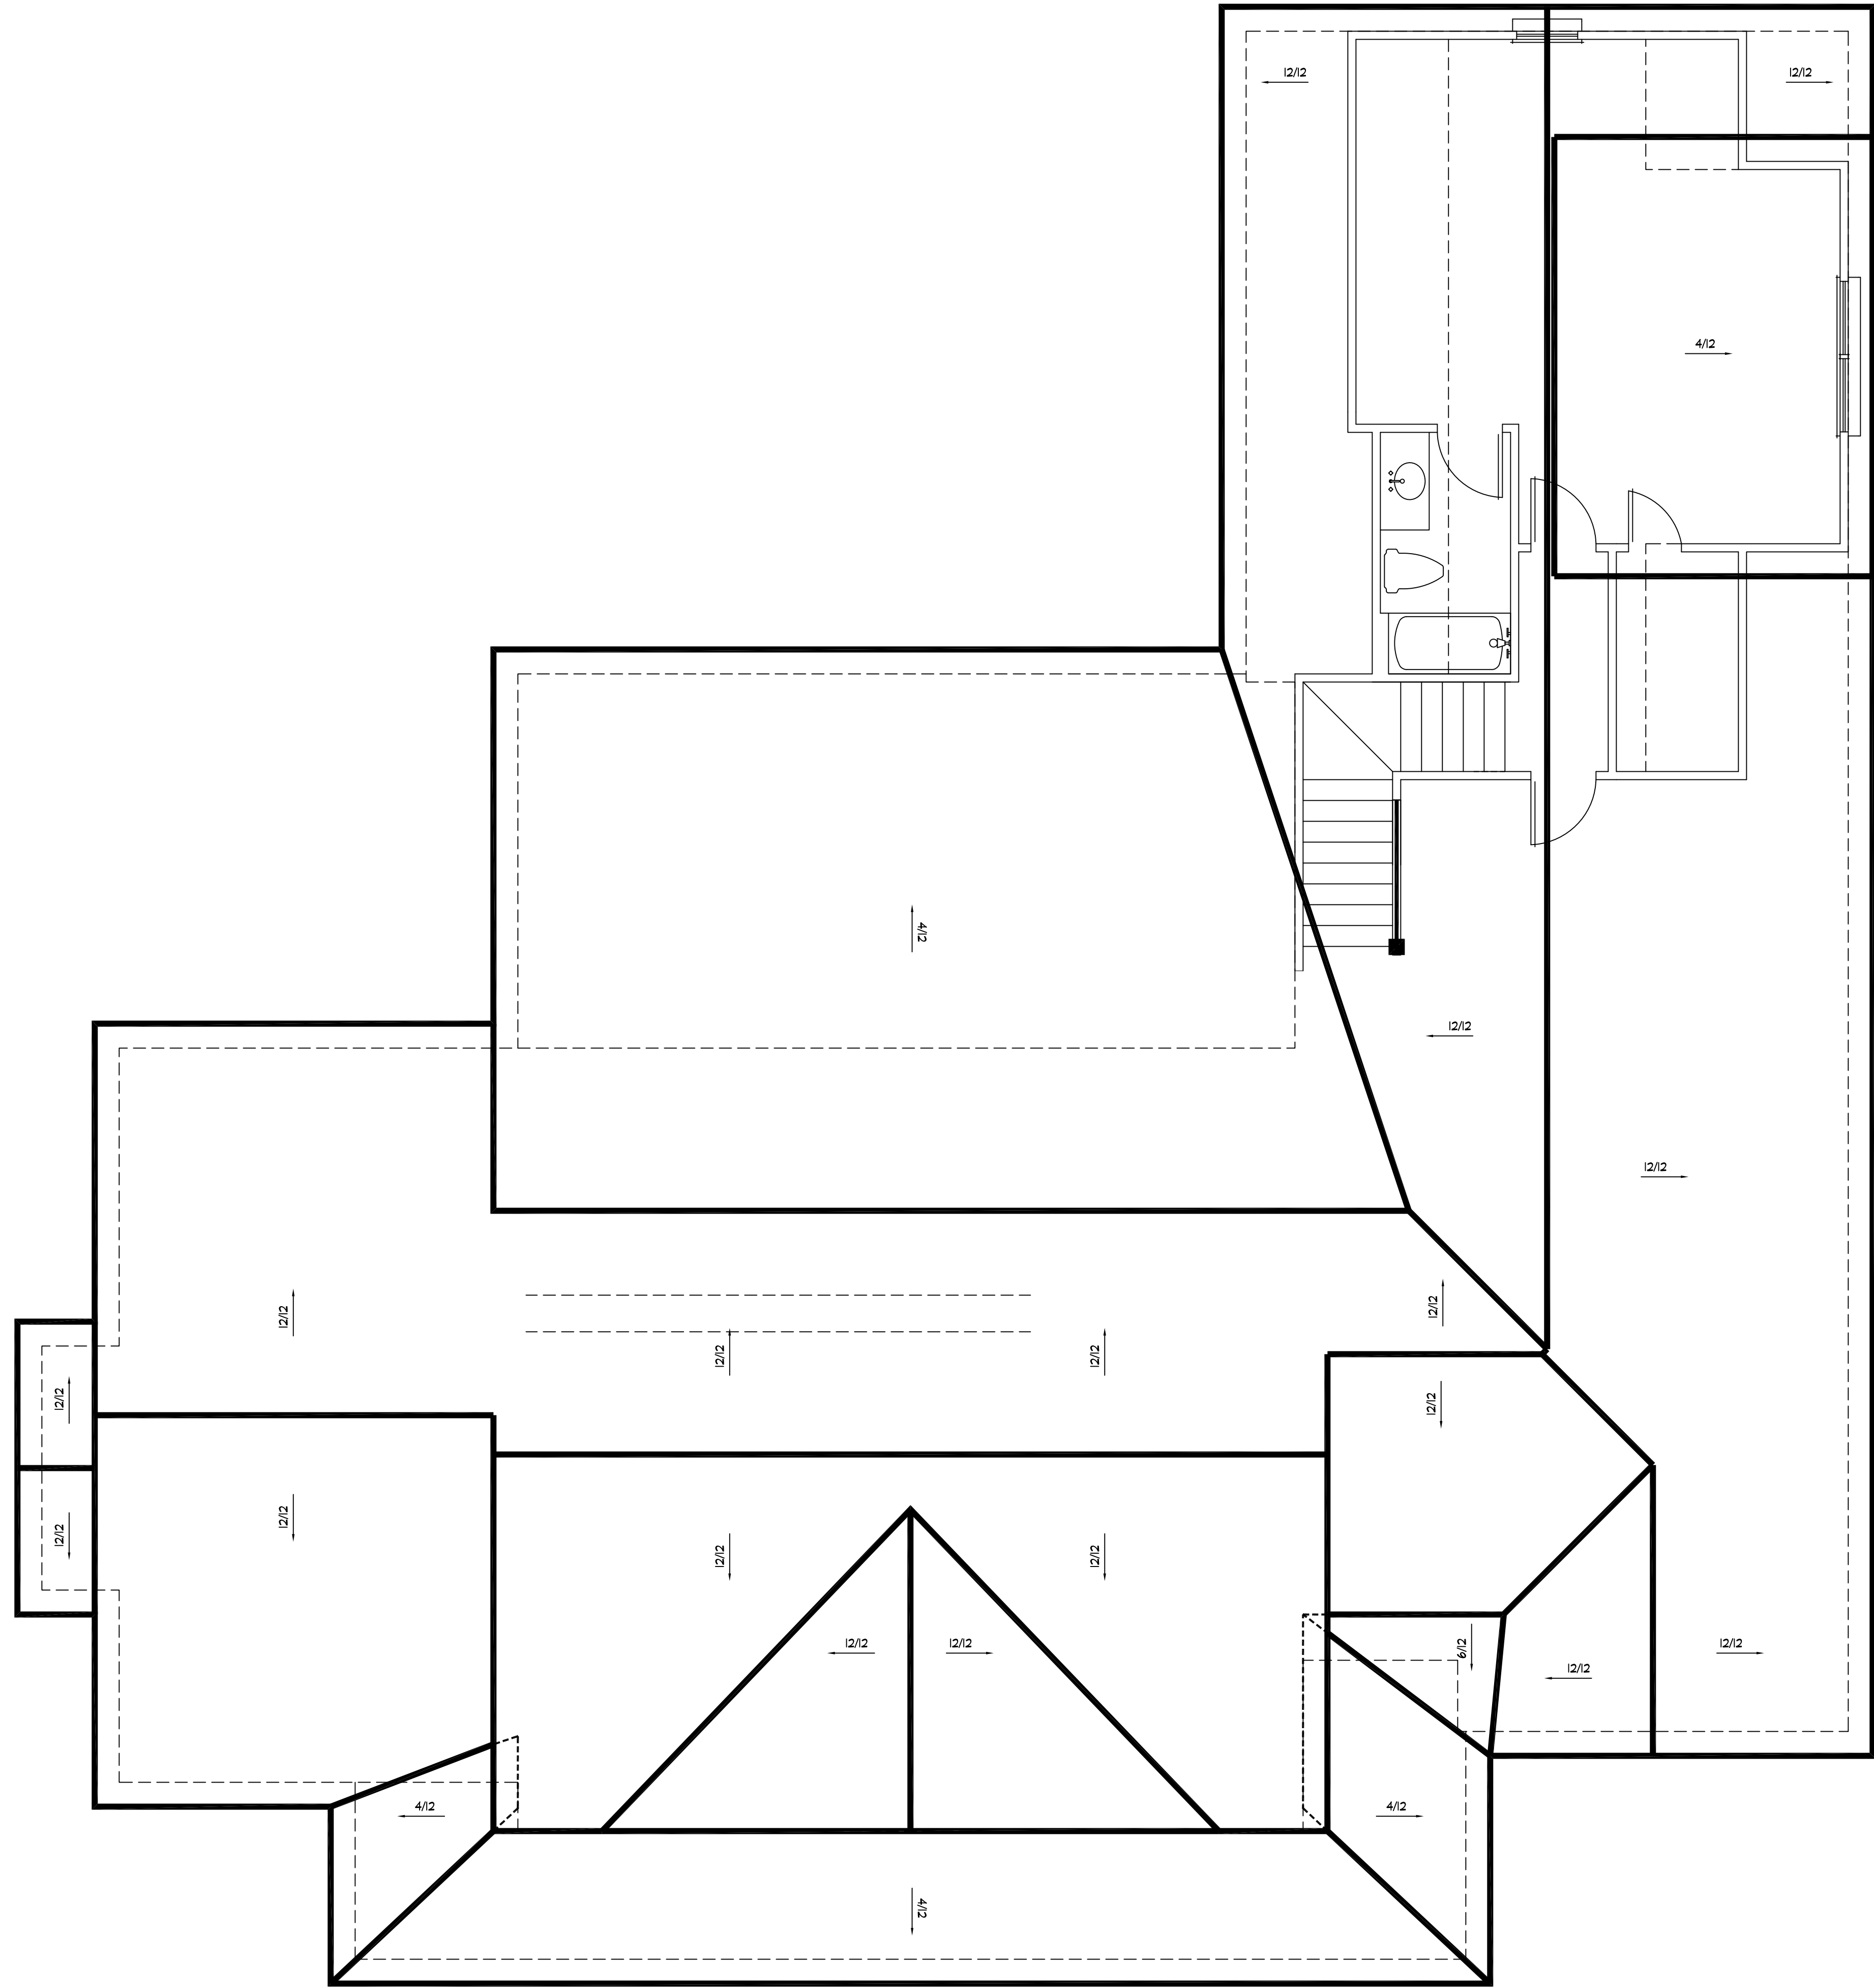


ROOF PLAN
SCALE: 1/4" = 1'-0"

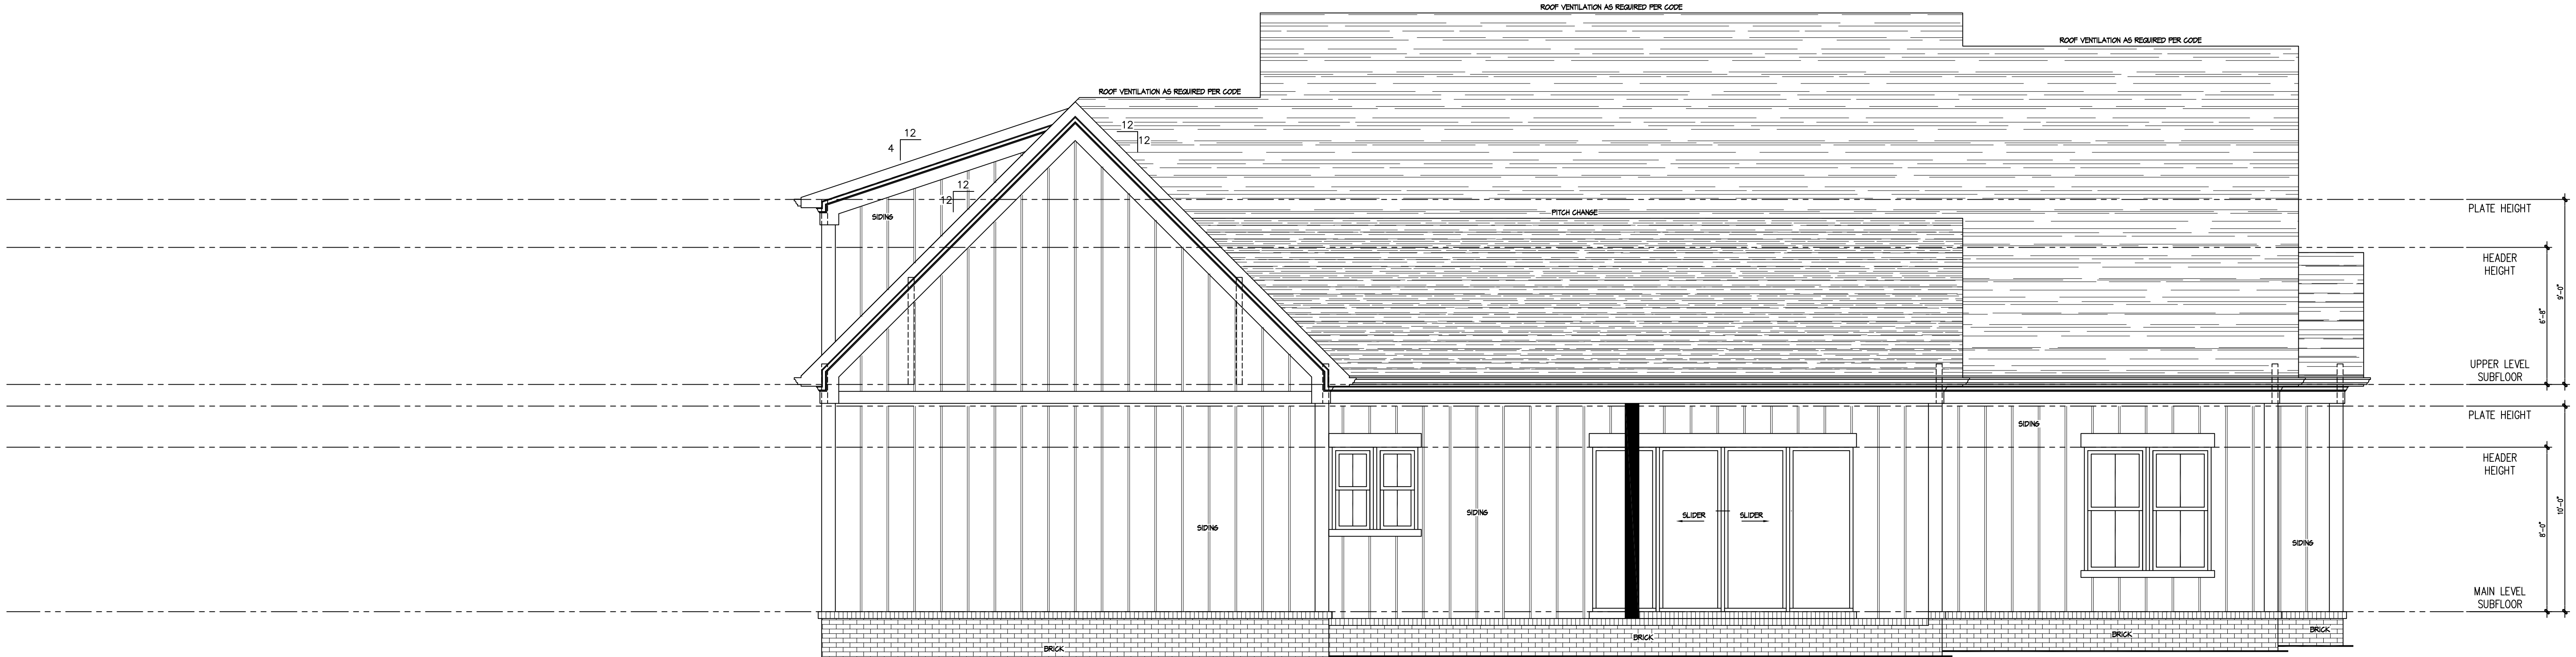

REAR ELEVATION
SCALE: 1/4" = 1'-0"



FRONT ELEVATION
SCALE: 1/4" = 1'-0"

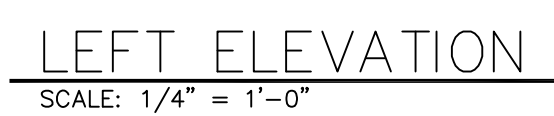

Lot 5 Harwell

SHEET
A6