


L:\20012813_Acadwg\Exhibit\200128 Well and Septic.dwg, 7/6/2020 10:30:48 AM, Matthew Graham, DWG To PDF, pc3
©2020 T-O ENGINEERS. THIS INSTRUMENT IS THE PROPERTY OF T-O ENGINEERS. ANY REPRODUCTION, REUSE OR MODIFICATION OF THIS INSTRUMENT OR ITS CONTENTS WITHOUT SPECIFIC WRITTEN PERMISSION OF T-O ENGINEERS IS STRICTLY PROHIBITED.

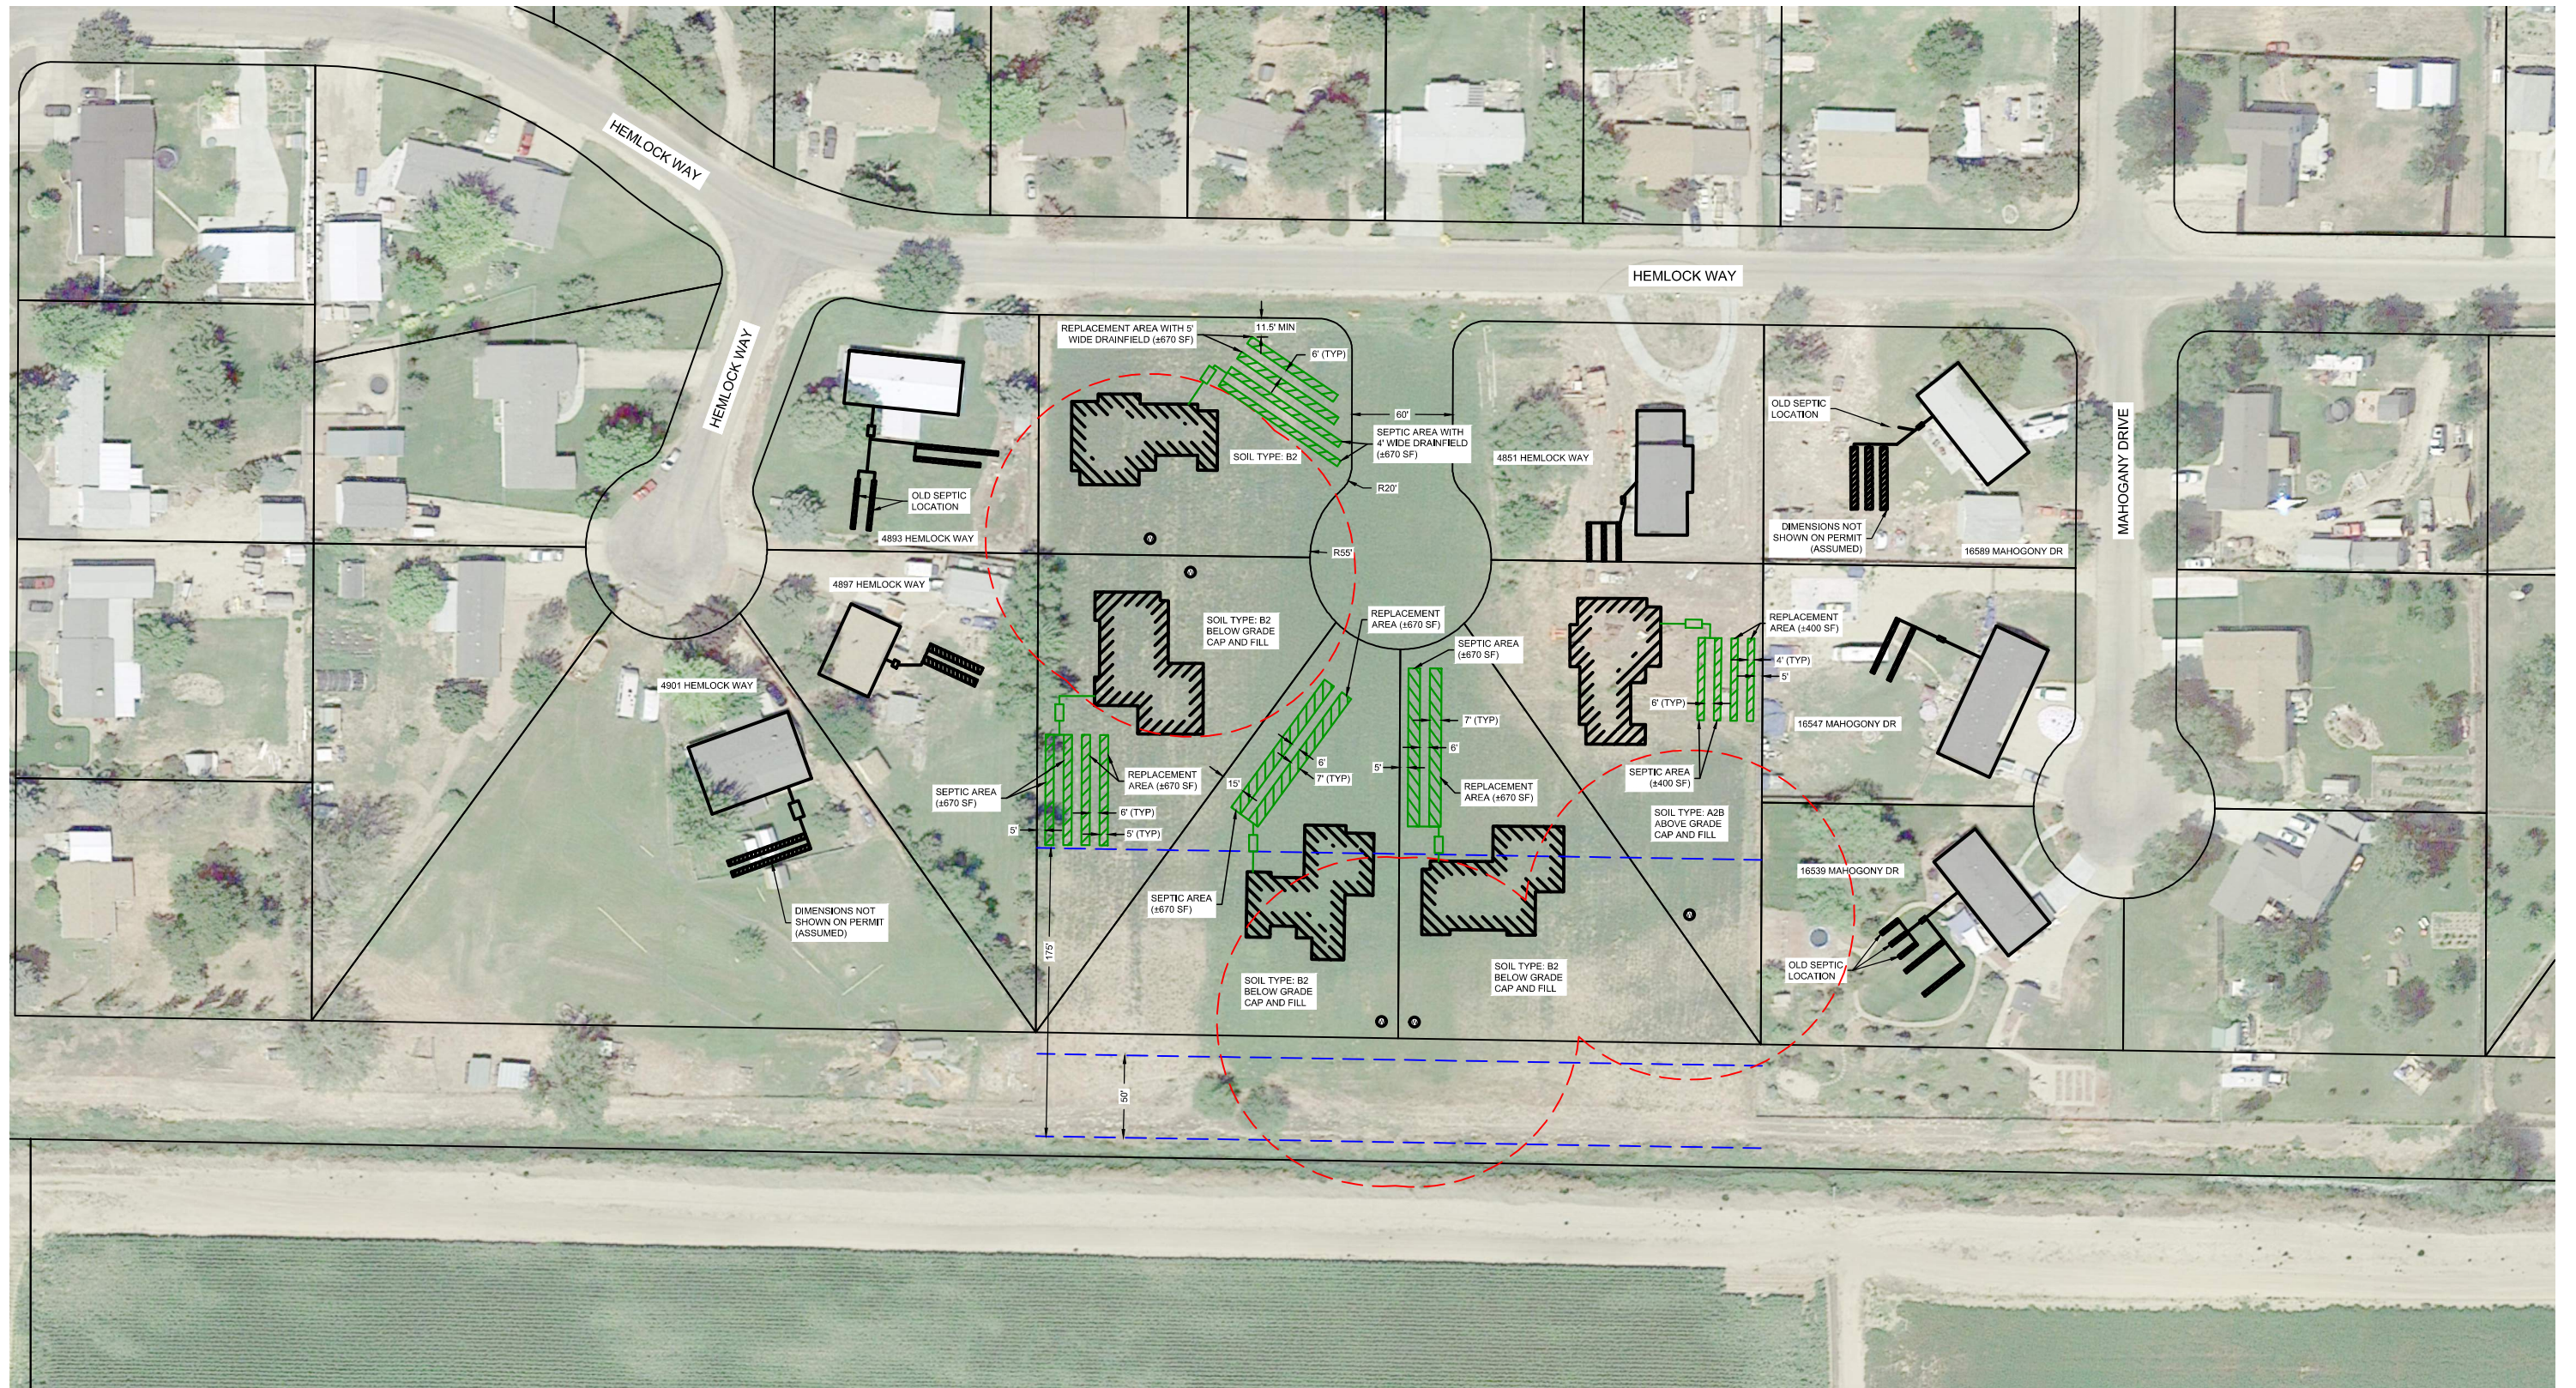

T-O ENGINEERS
332 N. BROADMORE WAY
NAMPA, IDAHO 83687
PHONE: (208) 442-6300 WWW.TO-ENGINEERS.COM
E-FILE: 200128 Well and Septic.dwg DATE: 7/6/20 JOB: 200128