



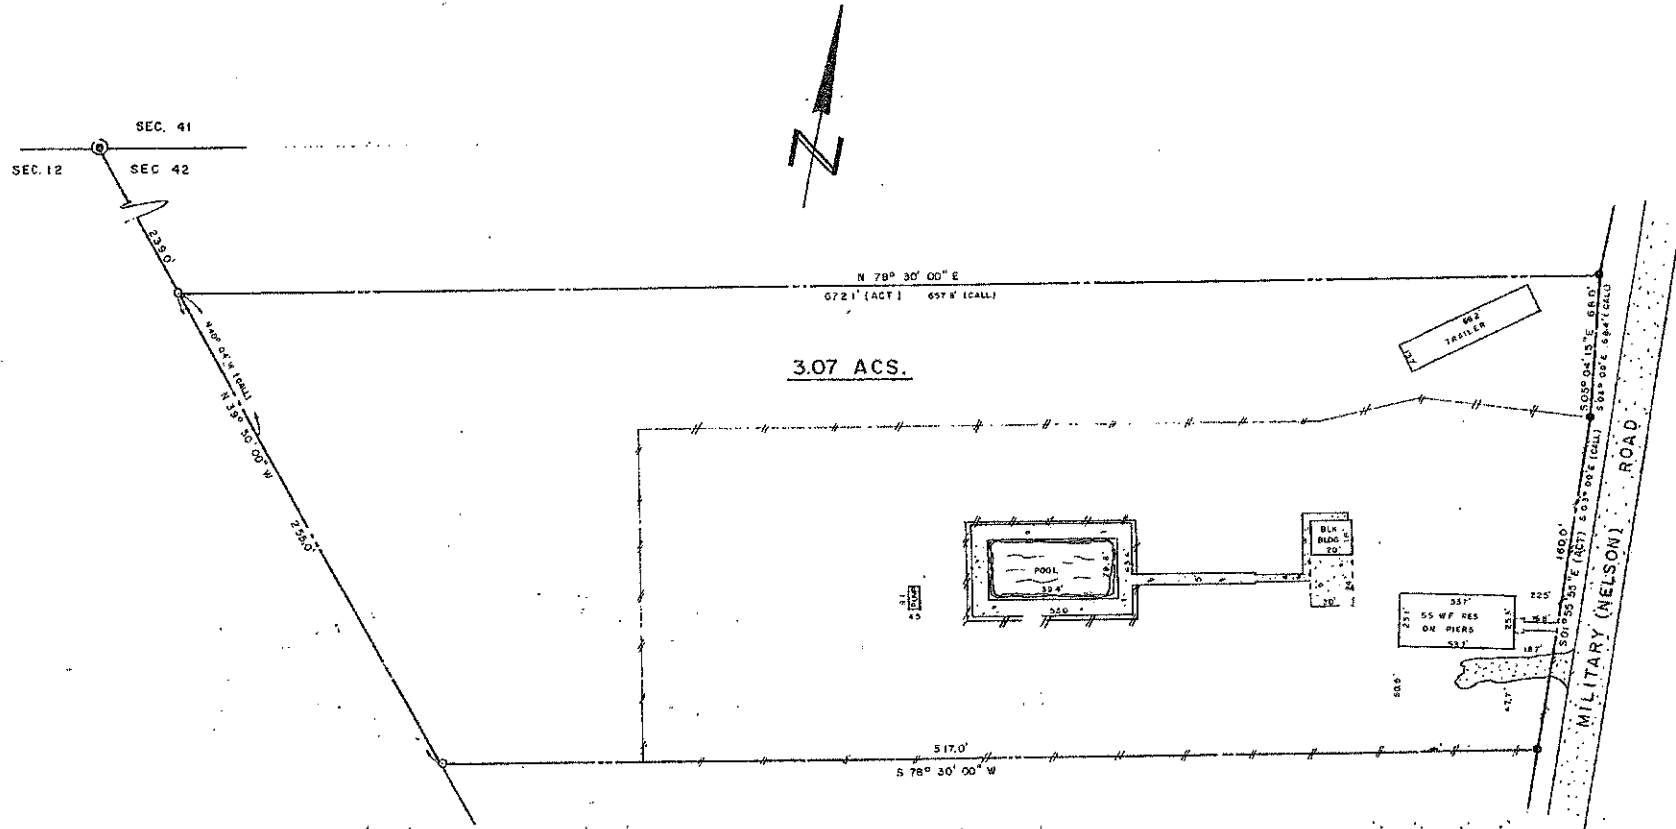

MAP
SHOWING SURVEY OF
3.07 ACRE TRACT OF LAND
LOCATED IN SEC. 42, T8S-R14E,
G.L.D., IN PEARL RIVER, ST. TAMMANY
PARISH, LOUISIANA.
FOR
PANAGIOTIS HIRRAS

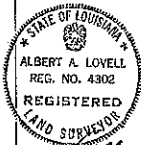

ALBERT A. LOVELL, C.E., R.E.S.
LA. REG. NO. 12721 & 4302

MAP FILE # 3614A
INSTRUMENT # 422735
CO. B30550 MR. FO. MI. FO.
ORIGINALLY FILED DATE 8-17-79
MAP FILED DATE 10-25-04
ST. TAMMANY PARISH CLERK OF COURT
Deputy Clerk *Richard P. Ford*

SCALE: 1" = 40'

ALBERT A. LOVELL & ASSOC., INC.
CONSULTING ENGINEERS & LAND SURVEYORS
SLIDELL, LOUISIANA
AUGUST 10, 1979