


CLIENT:
True Homes & Design
14 Dexter Lane Unit B
Newburyport, MA

PROJECT:
Unit B - Cabinets,
Vanities & Built-ins

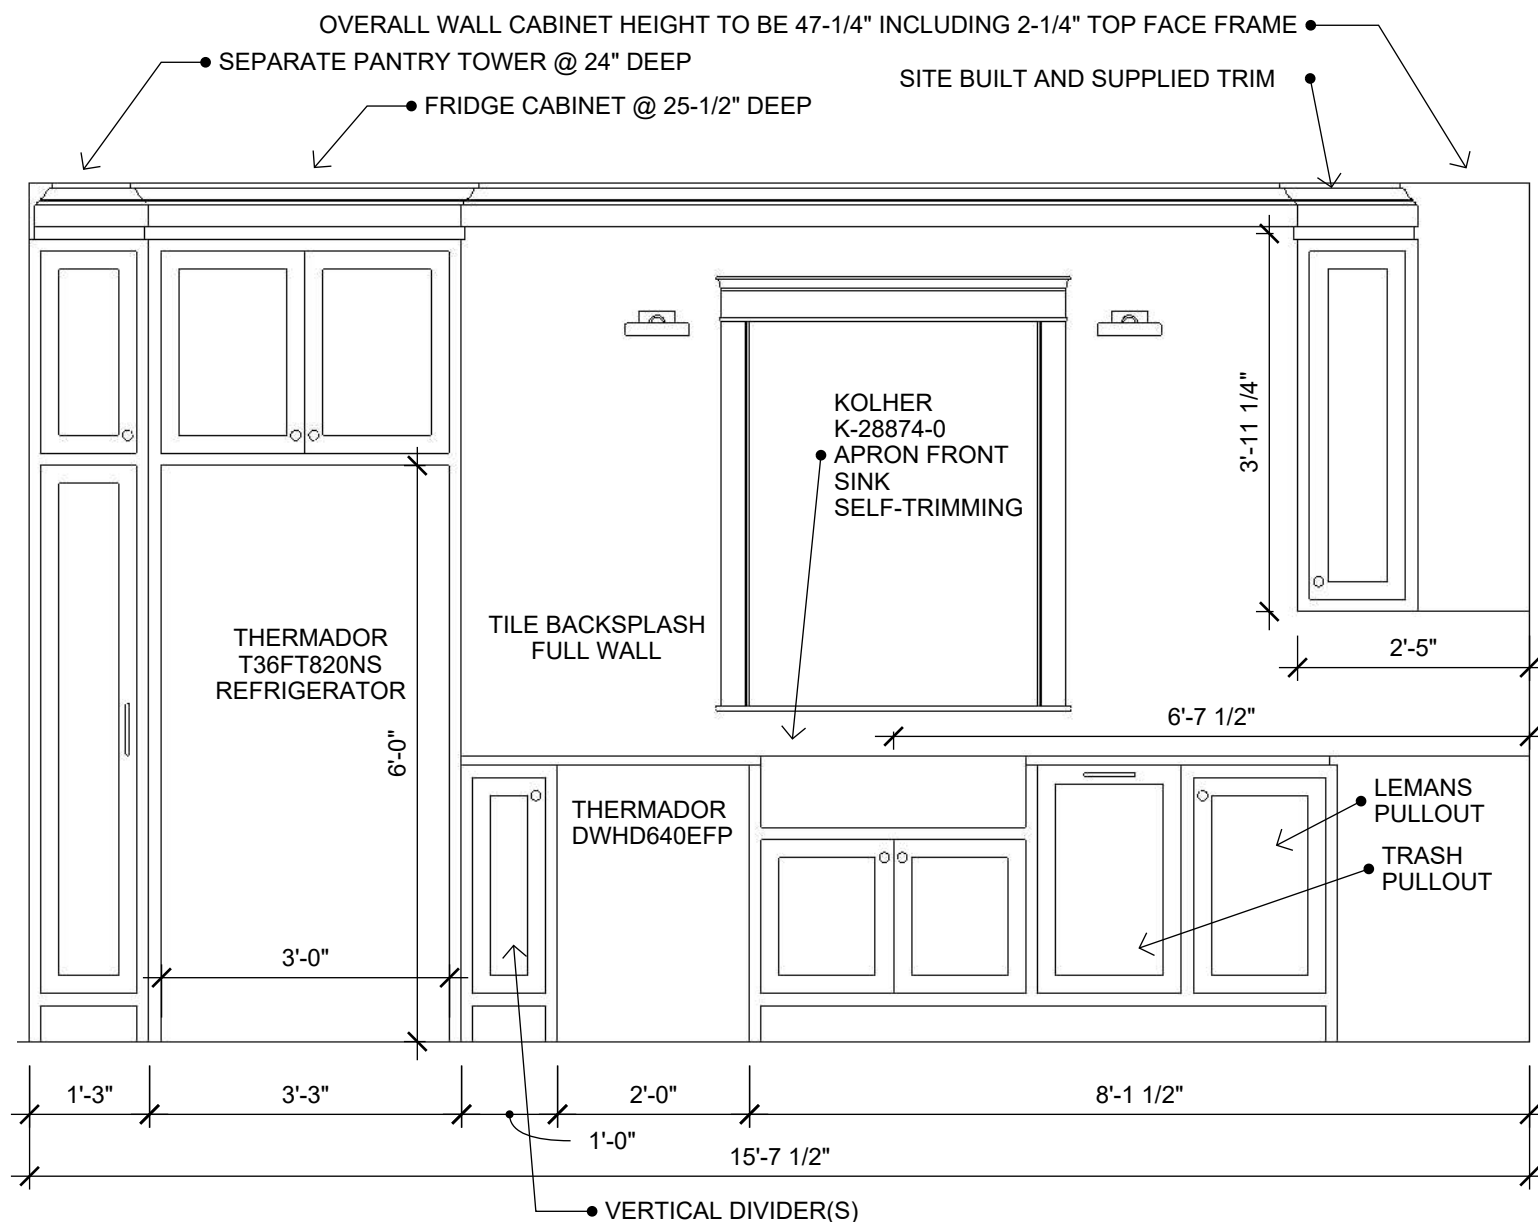


1 Kitchen Sink Wall
A.01 1/2" = 1'-0"

PAINTED UPPERS
& LOWERS - COLOR TBD

A.01

CLIENT:
True Homes & Design
14 Dexter Lane Unit B
Newburyport, MA

PROJECT:
Unit B - Cabinets,
Vanities & Built-ins

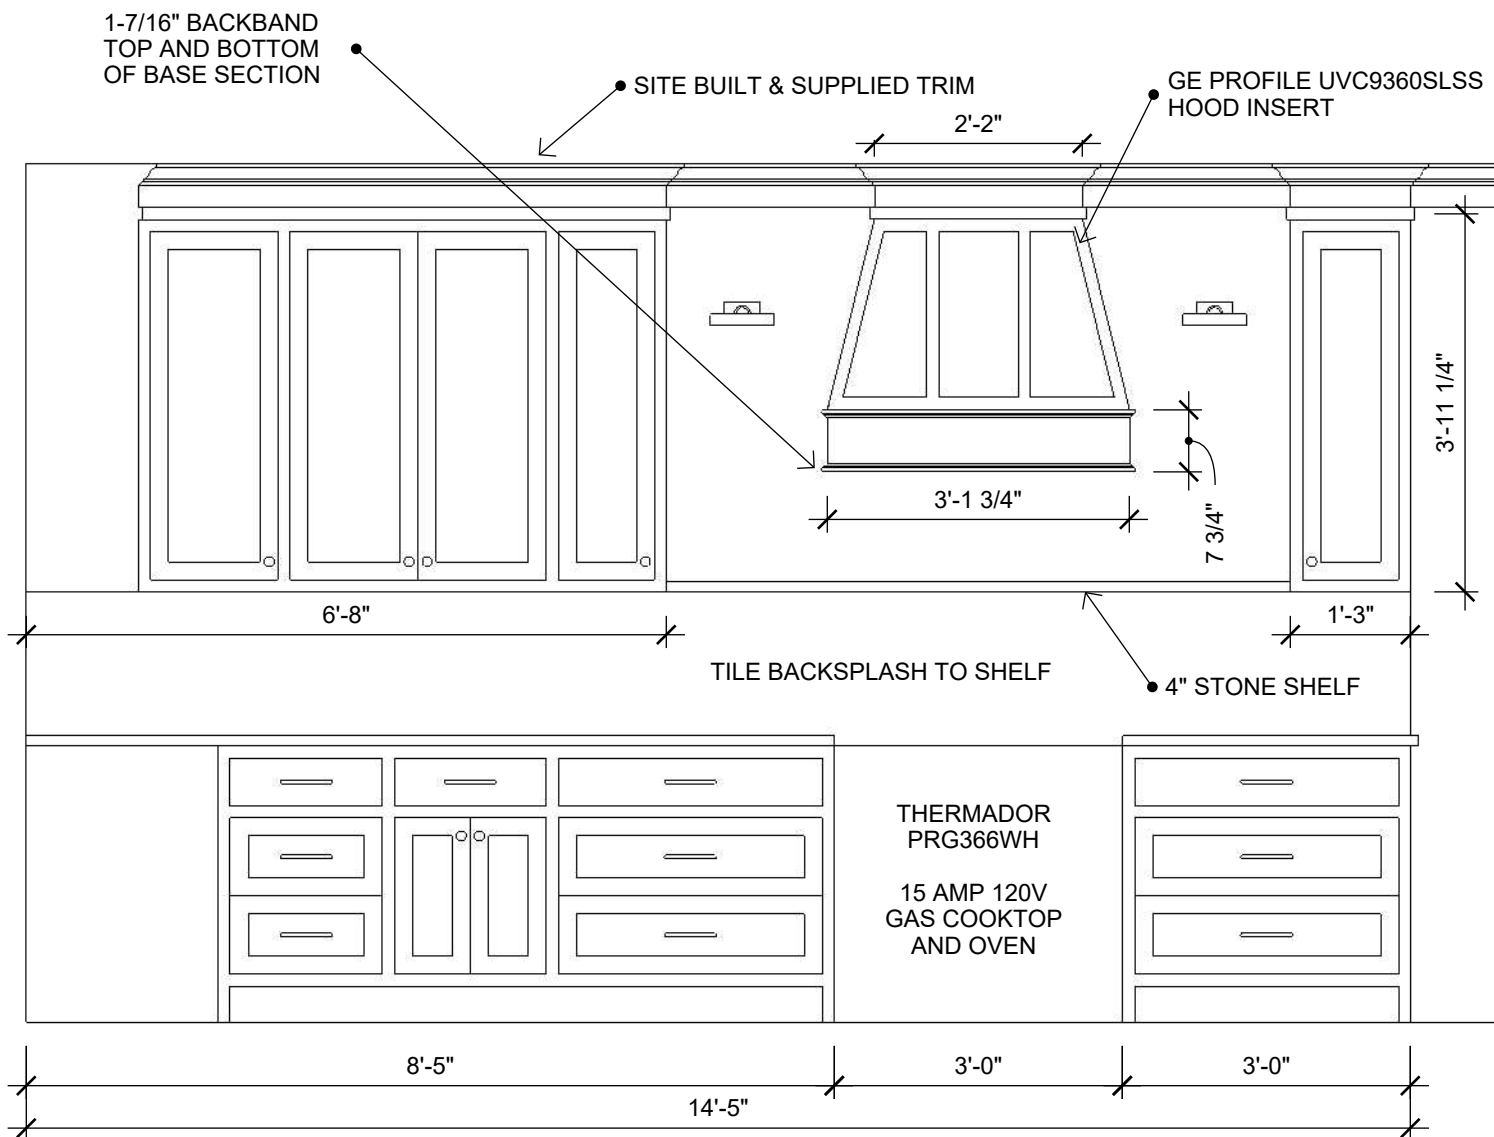

SCALE:
1/2" = 1'-0"

DATE:
2.4.2025

DRAWN BY:
DG


1 Kitchen Range Wall
A.02 1/2" = 1'-0"

PAINTED UPPERS
& LOWERS - COLOR TBD

A.02

THERMADOR MD24BS DRAWER
MICROWAVE - FLUSH INSTALLATION


MINI FRIDGE - TBD

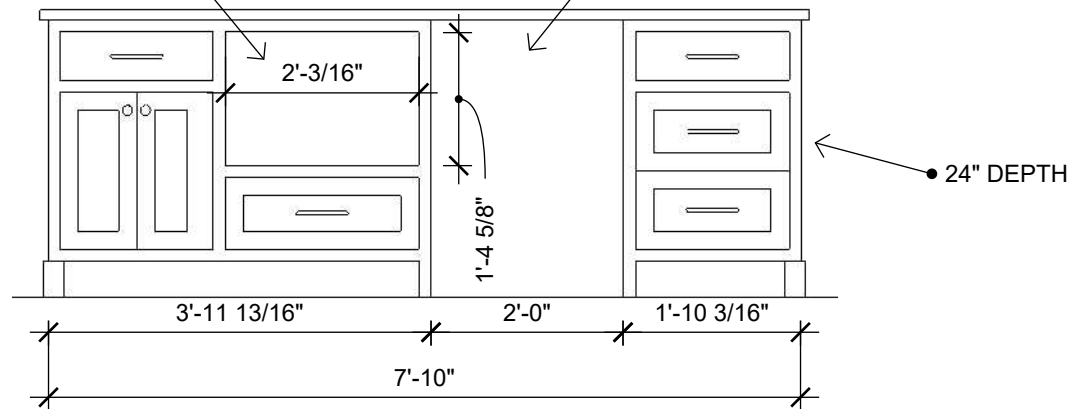

1 Kitchen Island Front

A.03 1/2" = 1'-0"

COUNTER OVERHANGS 12"
THIS SIDE

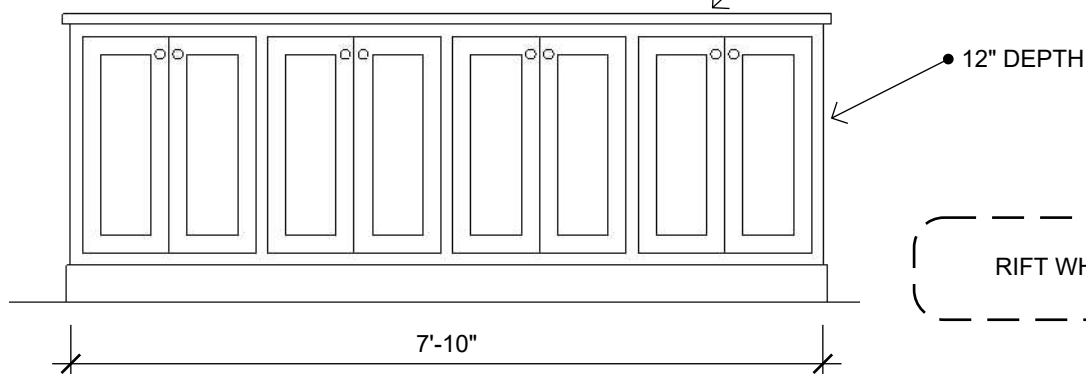

RIFT WHITE OAK

2 Kitchen Island Back

A.03 1/2" = 1'-0"

SCALE:
1/2" = 1'-0"


DATE:
2.4.2025

DRAWN BY:
DG

A.03

CLIENT:
True Homes & Design
14 Dexter Lane Unit B
Newburyport, MA

PROJECT:
Unit B - Cabinets,
Vanities & Built-ins

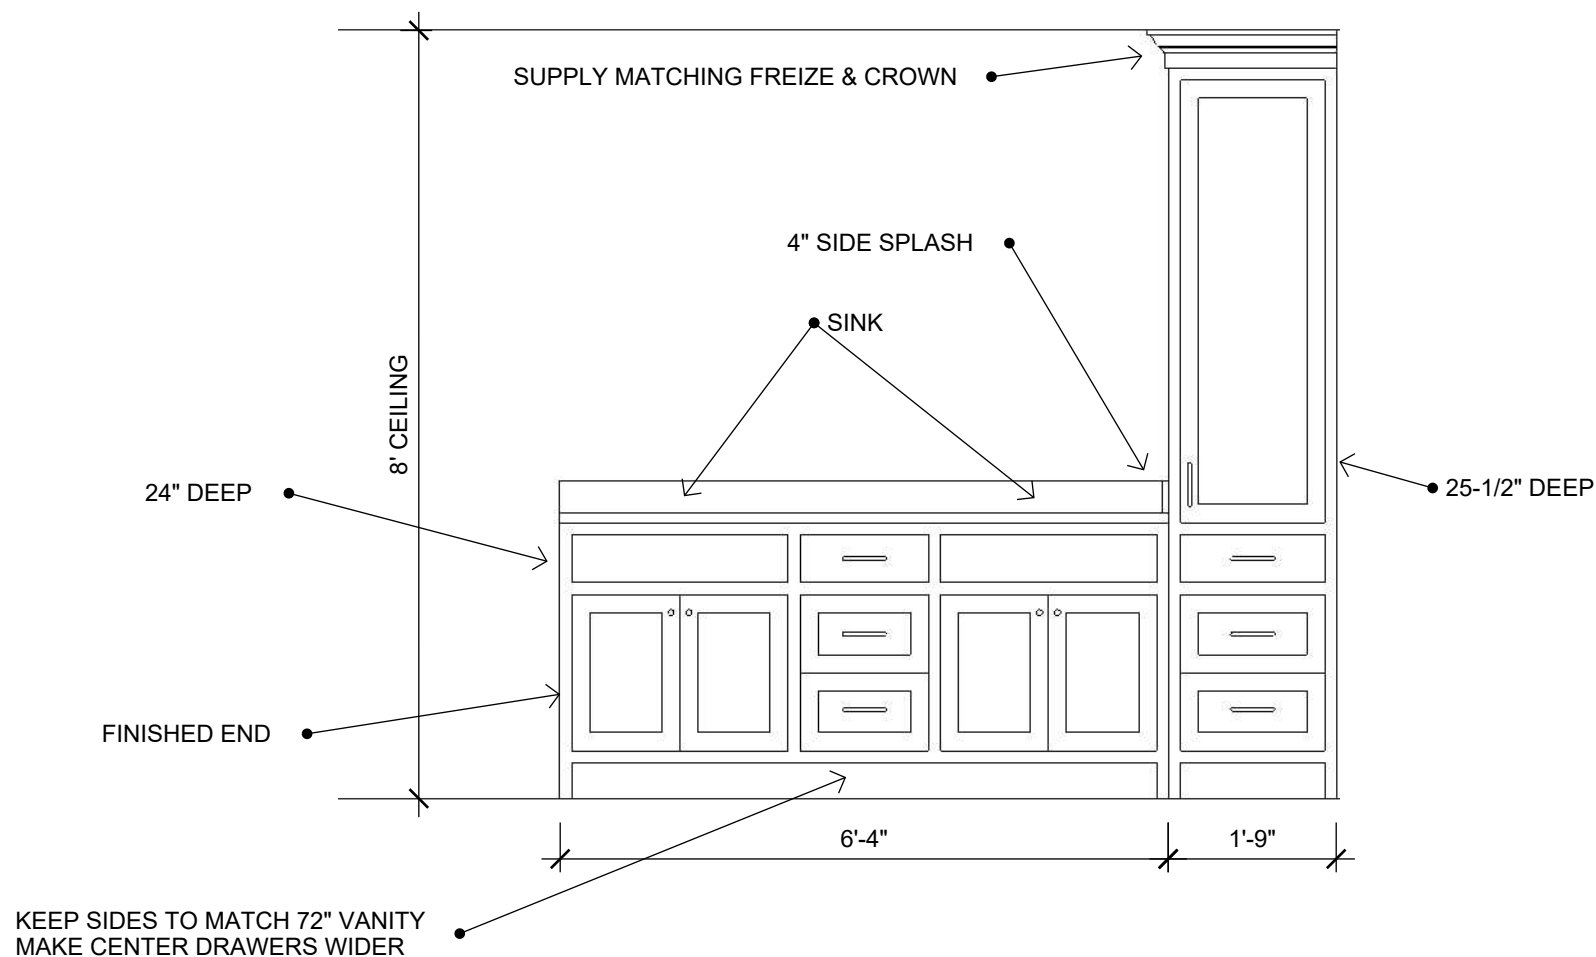

SCALE:
1/2" = 1'-0"

DATE:
2.4.2025


DRAWN BY:
DG

1 Master Bath
A.04 1/2" = 1'-0"

A.04

CLIENT:
True Homes & Design
14 Dexter Lane Unit B
Newburyport, MA

PROJECT:
Unit B - Cabinets,
Vanities & Built-ins

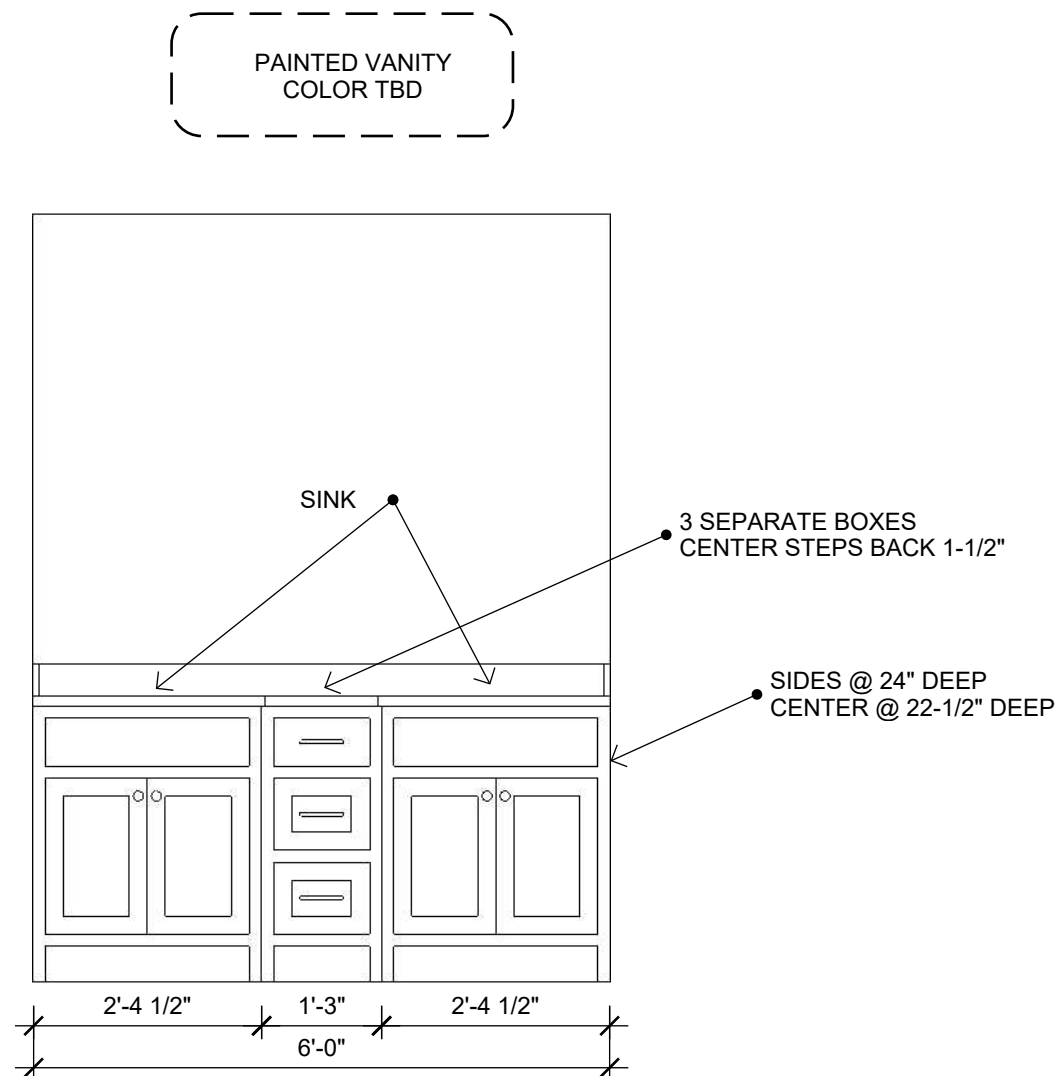

SCALE:
1/2" = 1'-0"

DATE:
2.4.2025


DRAWN BY:
DG

1 Hall Bath
A.05 1/2" = 1'-0"

A.05

CLIENT:
True Homes & Design
14 Dexter Lane Unit B
Newburyport, MA

PROJECT:
Unit B - Cabinets,
Vanities & Built-ins

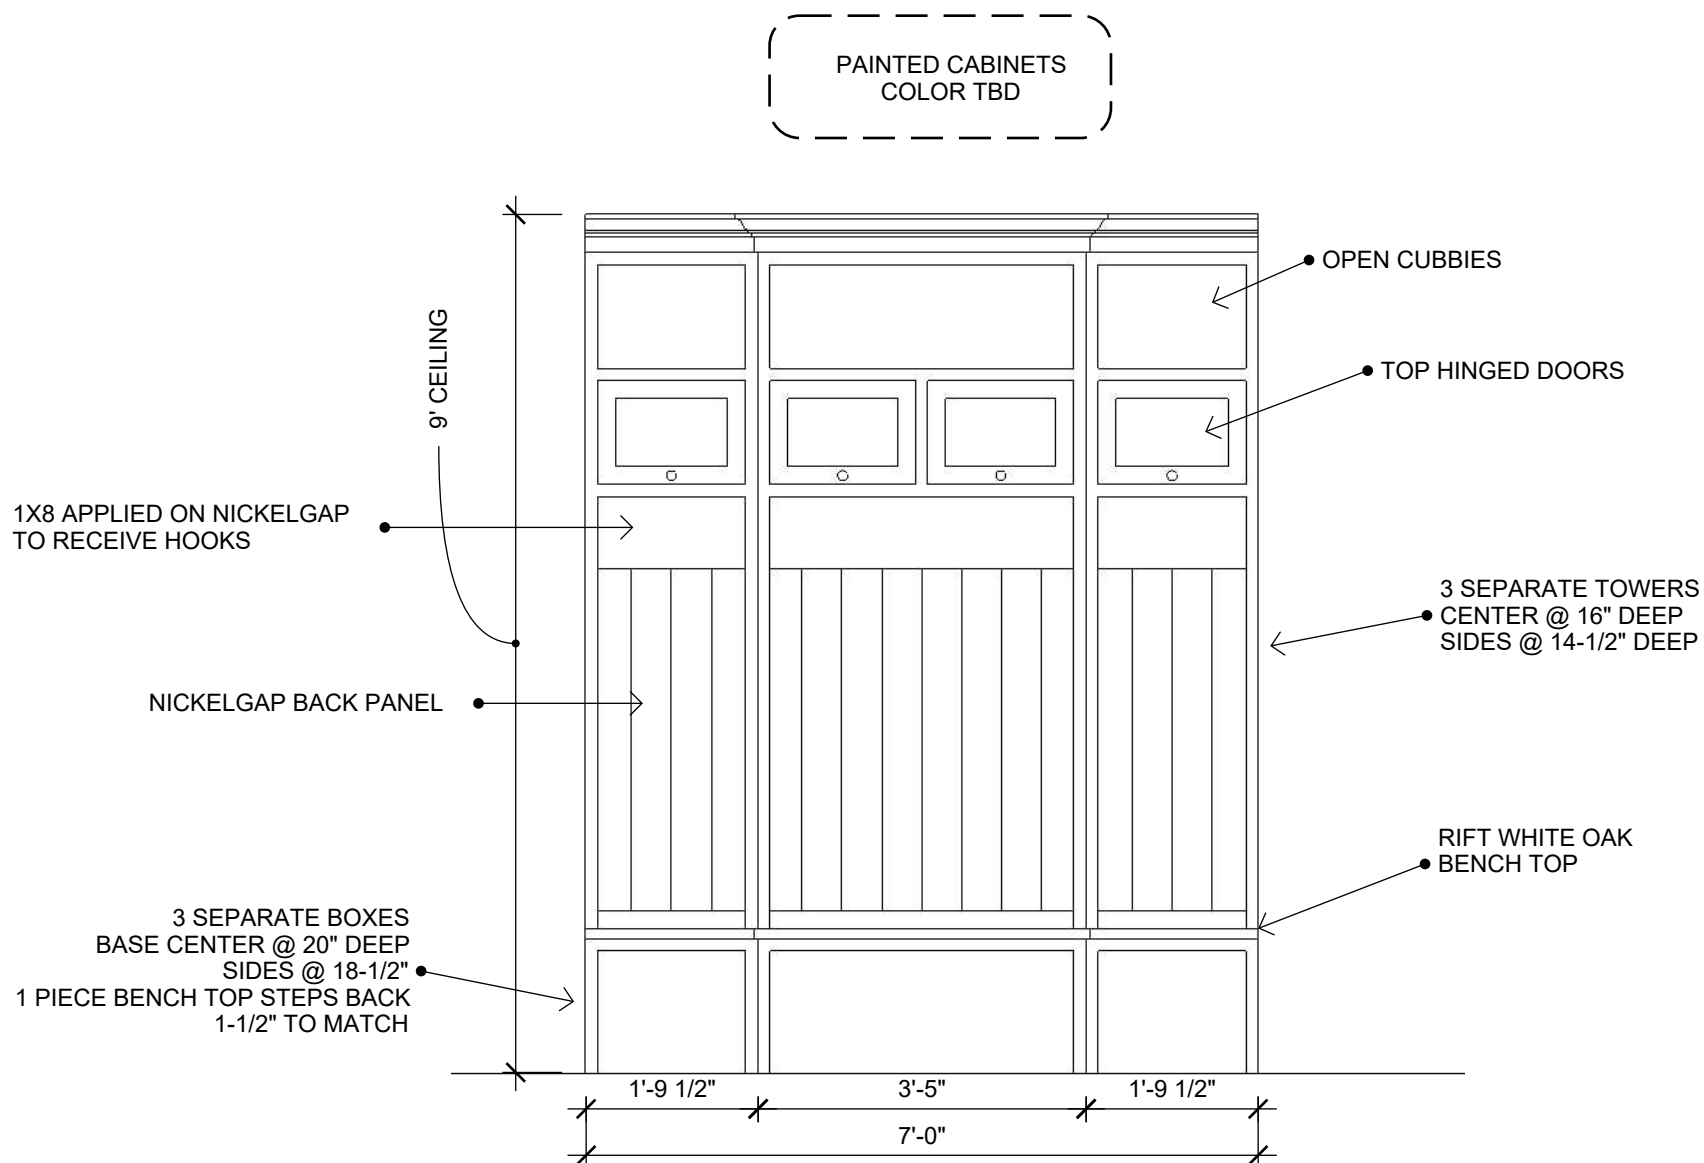

SCALE:
1/2" = 1'-0"

DATE:
2.4.2025

DRAWN BY:
DG

1 Mudroom
A.06 1/2" = 1'-0"

A.06