


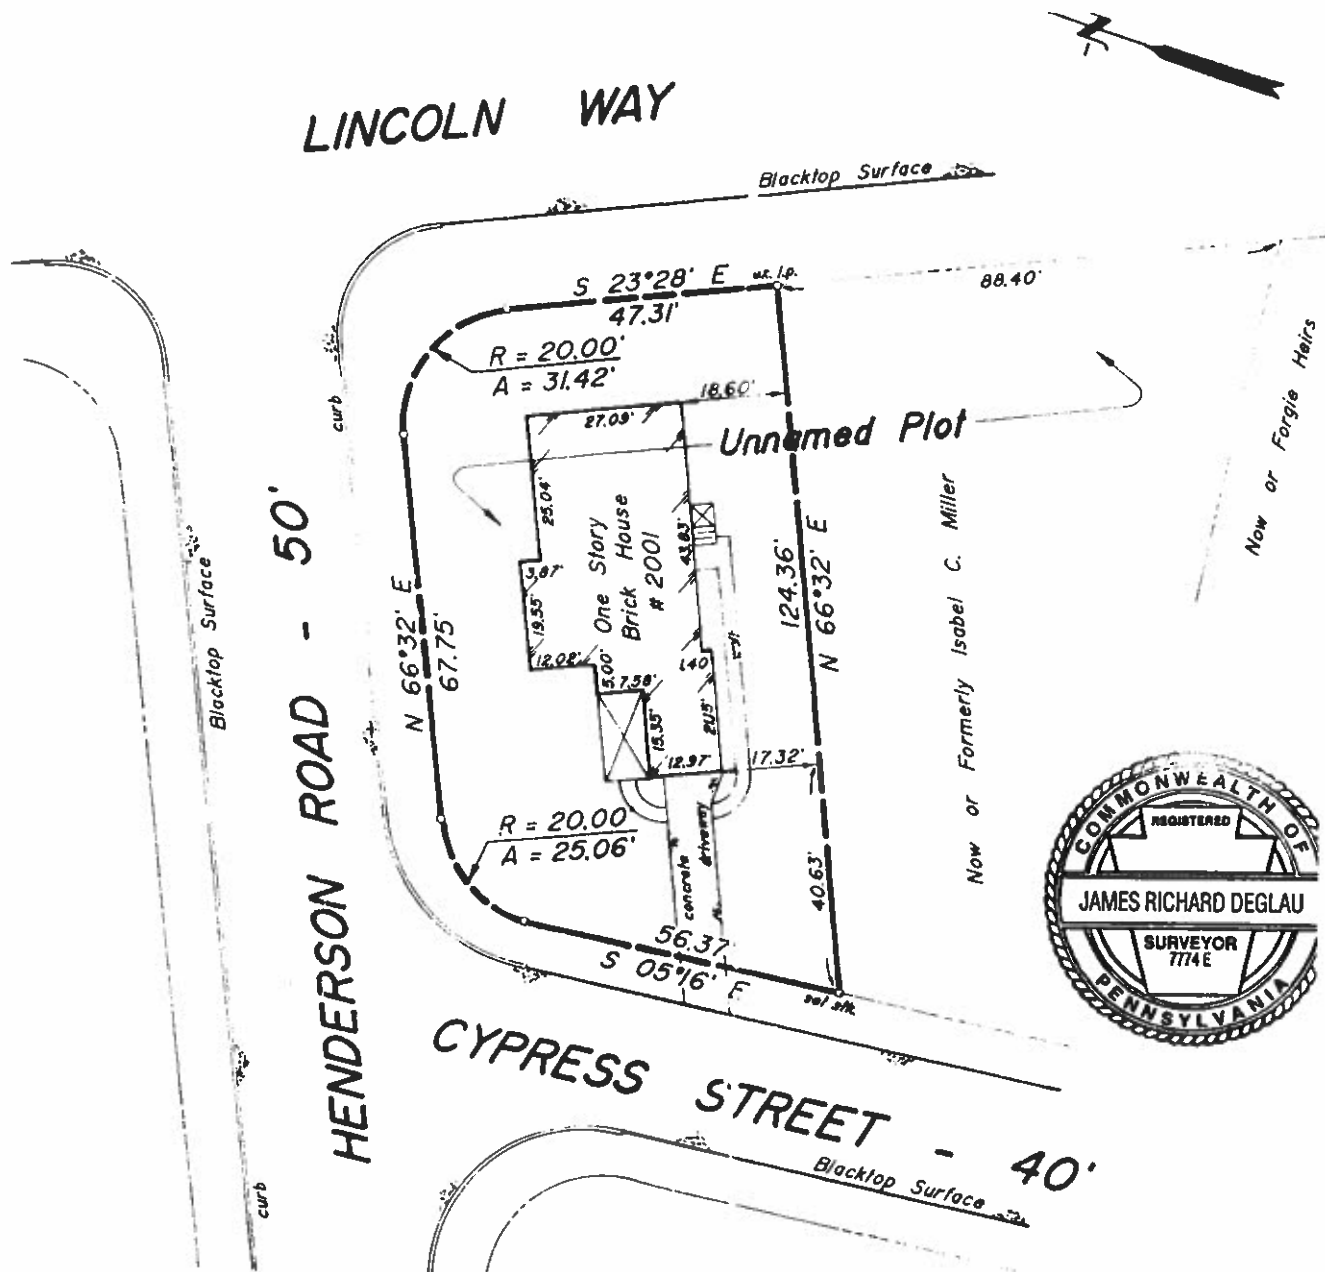

SURVEY OF PROPERTY

FOR

FRANK D. JORDAN & DOROTHY K. O'DONOVAN

SITUATE IN

" PARK FOREST PLAN OF LOTS "

**BOROUGH OF WHITE OAK - ALLEGHENY COUNTY
PENNSYLVANIA**

Job. No. A - 18295

Copyright © 1975 by JAMES R. DEGLAU, R.S.

OFFICE - 3001 JACKS RUN ROAD

EMPIRE BLDG., ROOM ONE

McKEESPORT, PA 15131

PHONES

678-4403

678-7603

Scale: 1" = 20'	P.B.V. - 37	Block - 55I - E	Drawn by - F.R.	Revisions
APRIL 25, 1997	Page - 58 - 6I	Lot - 133	Checked by - J.D.	