


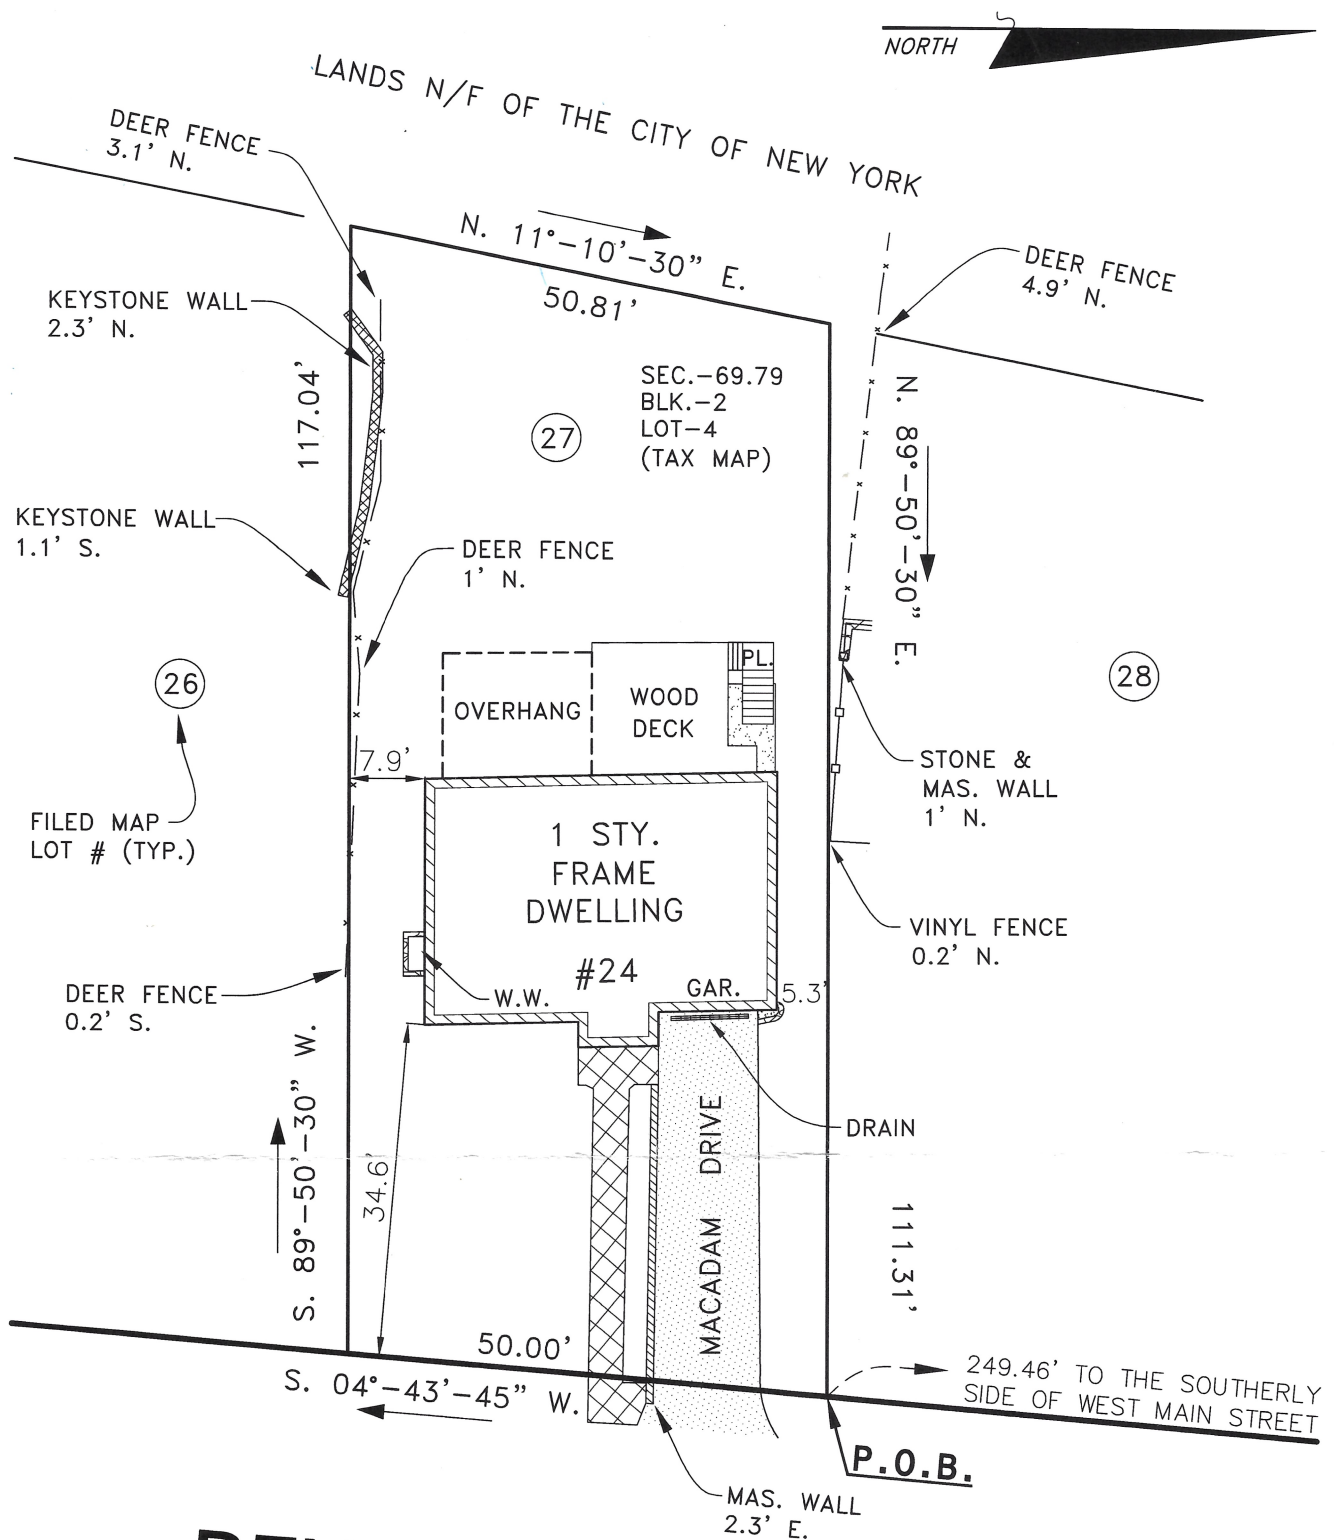

BEVERLY ROAD

**SURVEY OF PROPERTY**  
**#24 BEVERLY ROAD**  
**LOT 4, BLOCK 2, SECTION 69.79**  
**MOUNT KISCO, WESTCHESTER CO., NY**

Certified to: John Donohue and Joan Donohue ; Benchmark Research, LLC.

SCALE: 1"=20' DATE: JUNE 29, 2015

Map Reference : Being known as Lot 27 on a map entitled: "Subdivision of Property of Howard T. Bailey, situate in the Village of Mount Kisco, Westchester County, N.Y." filed in the Westchester County Clerk's Office in Volume 33 of Maps at Page 43.

**STEPHEN F. HOPPE, L.S.**  
LICENSED PROFESSIONAL LAND SURVEYOR  
111 ROUTE 303  
TAPPAN, NEW YORK 10983  
NY LIC. NO. 50539

L.S.