


I, John G. Brown, DO HEREBY CERTIFY THAT THE PLAN SHOWN AND DESCRIBED HEREON, WAS APPROVED BY THE SOUTHERN PINES TOWN COUNCIL, UNDER AUTHORITY OF SECTION 44 OF THE ZONING ORDINANCE, ON OCTOBER 15, 1975.

SIGNED John G. Brown
TOWN MANAGER

Plot I, Subdiv. 1
to 10 4:30 PM '75
H.D. Gilmore, Planning Director
SOUTHERN PINES
OCTOBER 15, 1975

ALL BORDS WITHIN THE AREA DESIGNATED AS "VILLAGE IN THE WOODS" SHOWN AND DESCRIBED HEREON ARE TO BE MAINTAINED BY THE ASSOCIATION OF SOUTHERN PINES, INC. BORDS WITHIN "THE VILLAGE IN THE WOODS" ARE PRIVATE BORDS.

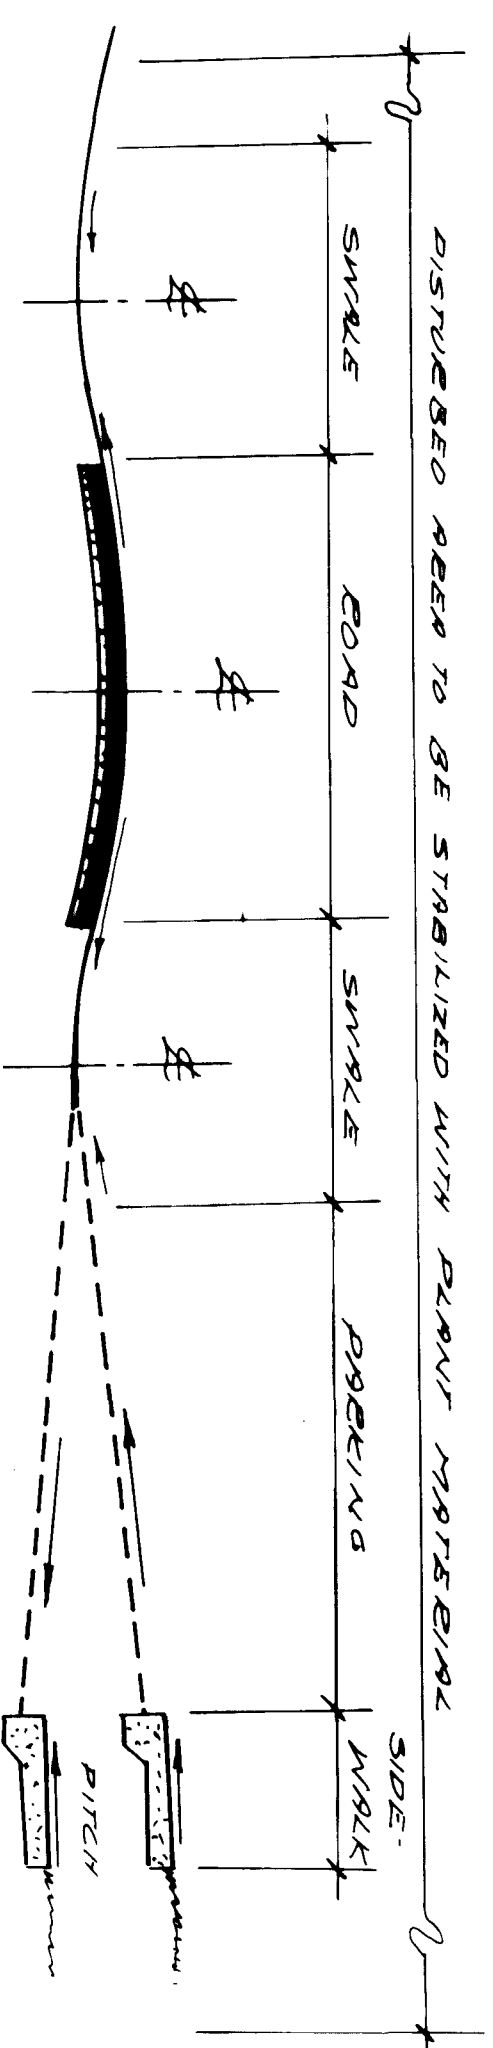

TYPICAL ROAD/PARKING SECTION
NO SCALE


NOTE: 20' SETBACK ON ALL WATER MAINS. 10' SETBACK CENTER ON EACH SIDE.

I, C. H. BLUE, REGISTERED LAND SURVEYOR DO HEREBY CERTIFY THAT THIS MAP WAS MADE BY ME FROM MY ACTUAL SURVEY MADE IN ACCORDANCE WITH AS 47-30 AS AMENDED AND THAT IT IS CORRECT TO THE BEST OF MY KNOWLEDGE AND BELIEF.
C. H. Blue
C. H. BLUE, E. L. S. No. 642
SUSCRIPTION AND SHOWN TO BEFORE ME
ON DAY OF OCTOBER
H. D. Gilmore
NOTARY PUBLIC
MY COMMISSION EXPIRES 11-18-79

ERROR OF CLOSURE EXCEEDS 1/8" IN
ACCORDANCE BY D.M.D. METHOD
REFERENCE: DEED BOOK 146 PAGE 375
MOORE COUNTY REGISTRY

LEGEND

- GATE VALVE
- FIRE HYDRANT
- 6" WATER MAIN
- SANITARY SEWER
- STORM DRAIN DITCH
- MAN HOLE
- YARD INLET
- ▲ HIGH POINT
- ▲ LOW POINT
- WATER FLOW
- REMOVED CONC PIPE
- IRON PIPE
- CONCRETE MONUMENT

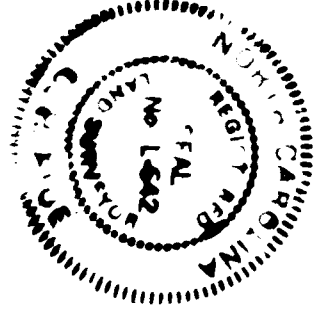

MOORE COUNTY,
NORTH CAROLINA

PROPERTY OF
SANDWIS PROPERTIES, INC.
SOUTHERN PINES, N.C.

VILLAGE IN THE WOODS

SOUTHERN PINES, NORTH CAROLINA

SURVEY BY
C. H. BLUE & ASSOCIATES,
SOUTHERN PINES, N.C.

PLANNING BY:
COMMUNITY
ASSOCIATES,
RALEIGH, N.C.

