


COMPILED FROM PLATS AND OTHER PUBLIC RECORDS. THIS DRAWING DOES NOT CONSTITUTE A SURVEY PLAT OR A BUILDING PERMIT PLAT, BUT IS USED FOR JATION PURPOSES ONLY. THE CLIENT IS RESPONSIBLE FOR MATTERS CONCERNING SETBACKS, EASEMENTS, AND RIGHT-OF-WAYS.

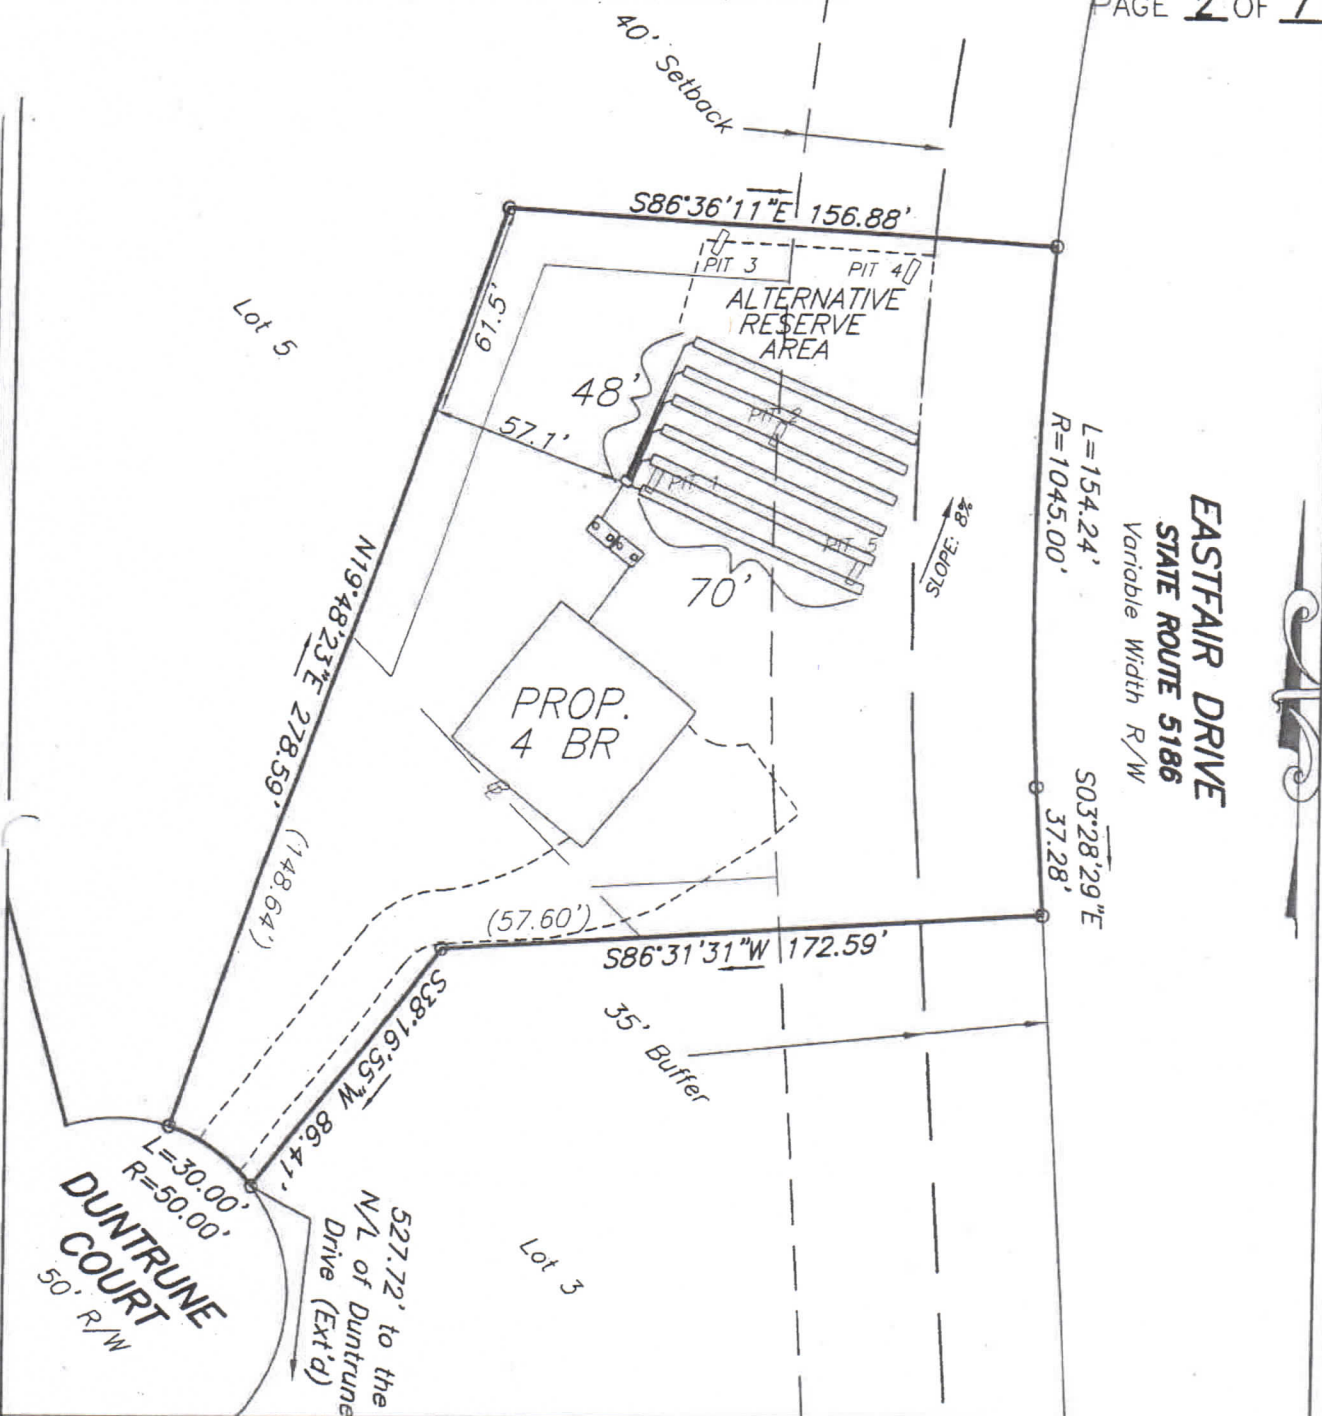

SEPTIC DESIGN & LAYOUT

LOT #4

GRAMPIAN @ THE HIGHLANDS

Chesterfield County, Virginia

DATE: 8/03/2011

SCALE: 1"=50'

JOB NO: C1100265.00

Pur: Lifestyle Builders and Developers

• PLANNERS • ARCHITECTS • ENGINEERS • SURVEYORS •



REFLECTING TOMORROW
www.balzer.cc