



JOHNSTON COUNTY ENVIRONMENTAL HEALTH DEPARTMENT

309 East Market Street
Smithfield, North Carolina 27577
Telephone: (919)989-5180 · Fax: (919) 989-5190
www.johnstonnc.com/envhealth2

Application # 157992

Parcel # 11M04039T

Name: DR HORTON INC Address: 79 ROCKWATER WAY Zebulon, NC 27597

Location: 1003 T/R ON 42 T/L ON 96 DOWN ON LEFT

Subdivision: STONERIDGE FARM Lot #: 24 Lot Area: .52 Acre(s) Water Source: PUBLIC

Facility Type: 3 Bedroom SFD (Max Occupancy 6) Daily Flow For Design: 120 gallons/Bedroom DDSF: 360 gallons/day

Service Type: New Construction Soil Site Classification: P.S. LTAR: .35 gallons/day/ft²

Septic Tank: 1000 gallons Grease Trap: N/A gallons Pump Tank: 1000 gallons

Trench Type: GRAVEL OR ACCEPTED Trench Area: 1080 ft² # of Lines: 4

Width: 3 feet Length: 90 feet Depth: 22 inches

Pump Size: 16 ft TDH @ 20 gallons/minute Pressure Head: Pressure Drawdown: 8 inches

Design/Layout by: Layout Improvement Permit: R.MILLS Date: 2/25/2020 Exp. Date: 2/25/2025

Inspection: Lines: 3-90' EZ/203/4/9 TB 5/26/2020 Septic Tank: TB 5/26/2020 D-Box: TB 5/26/2020

Pump Tank: TB 5/26/2020 Pump(s) Pressure: _____ Alarm: _____

Grease Trap: _____ Drainage: _____ Contractor: Kenneth Matthews


AUTHORIZATION FOR WASTEWATER SYSTEM CONSTRUCTION

ISSUED BY: Robert Mills *[Signature]* DATE ISSUED: 2/25/2020

By rule, this septic system requires the use of an effluent filter and a waterproof seal. A riser and septic marker may also be required. Systems shall be installed as shown in sketch and/or according to attached plans and specifications. Any unauthorized site disturbance, filling, soil removal, or layout changes may result in the permit being revoked. Improvement permit is valid for 5 years from the date of issuance unless otherwise indicated. The owner/agent accepts & verifies the conditions of the permit as indicated below. Maintenance is required to ensure proper operation.

OWNER/AGENT: _____ DATE: _____

****PRIOR TO SITE VISIT ON 2/24/2020 THE BUILDER CUT/GRADED FRONT 85 FEET OF LOT. ANY FURTHER CUTTING OR GRADING MAY RESULT IN PERMIT BEING REVOKED****

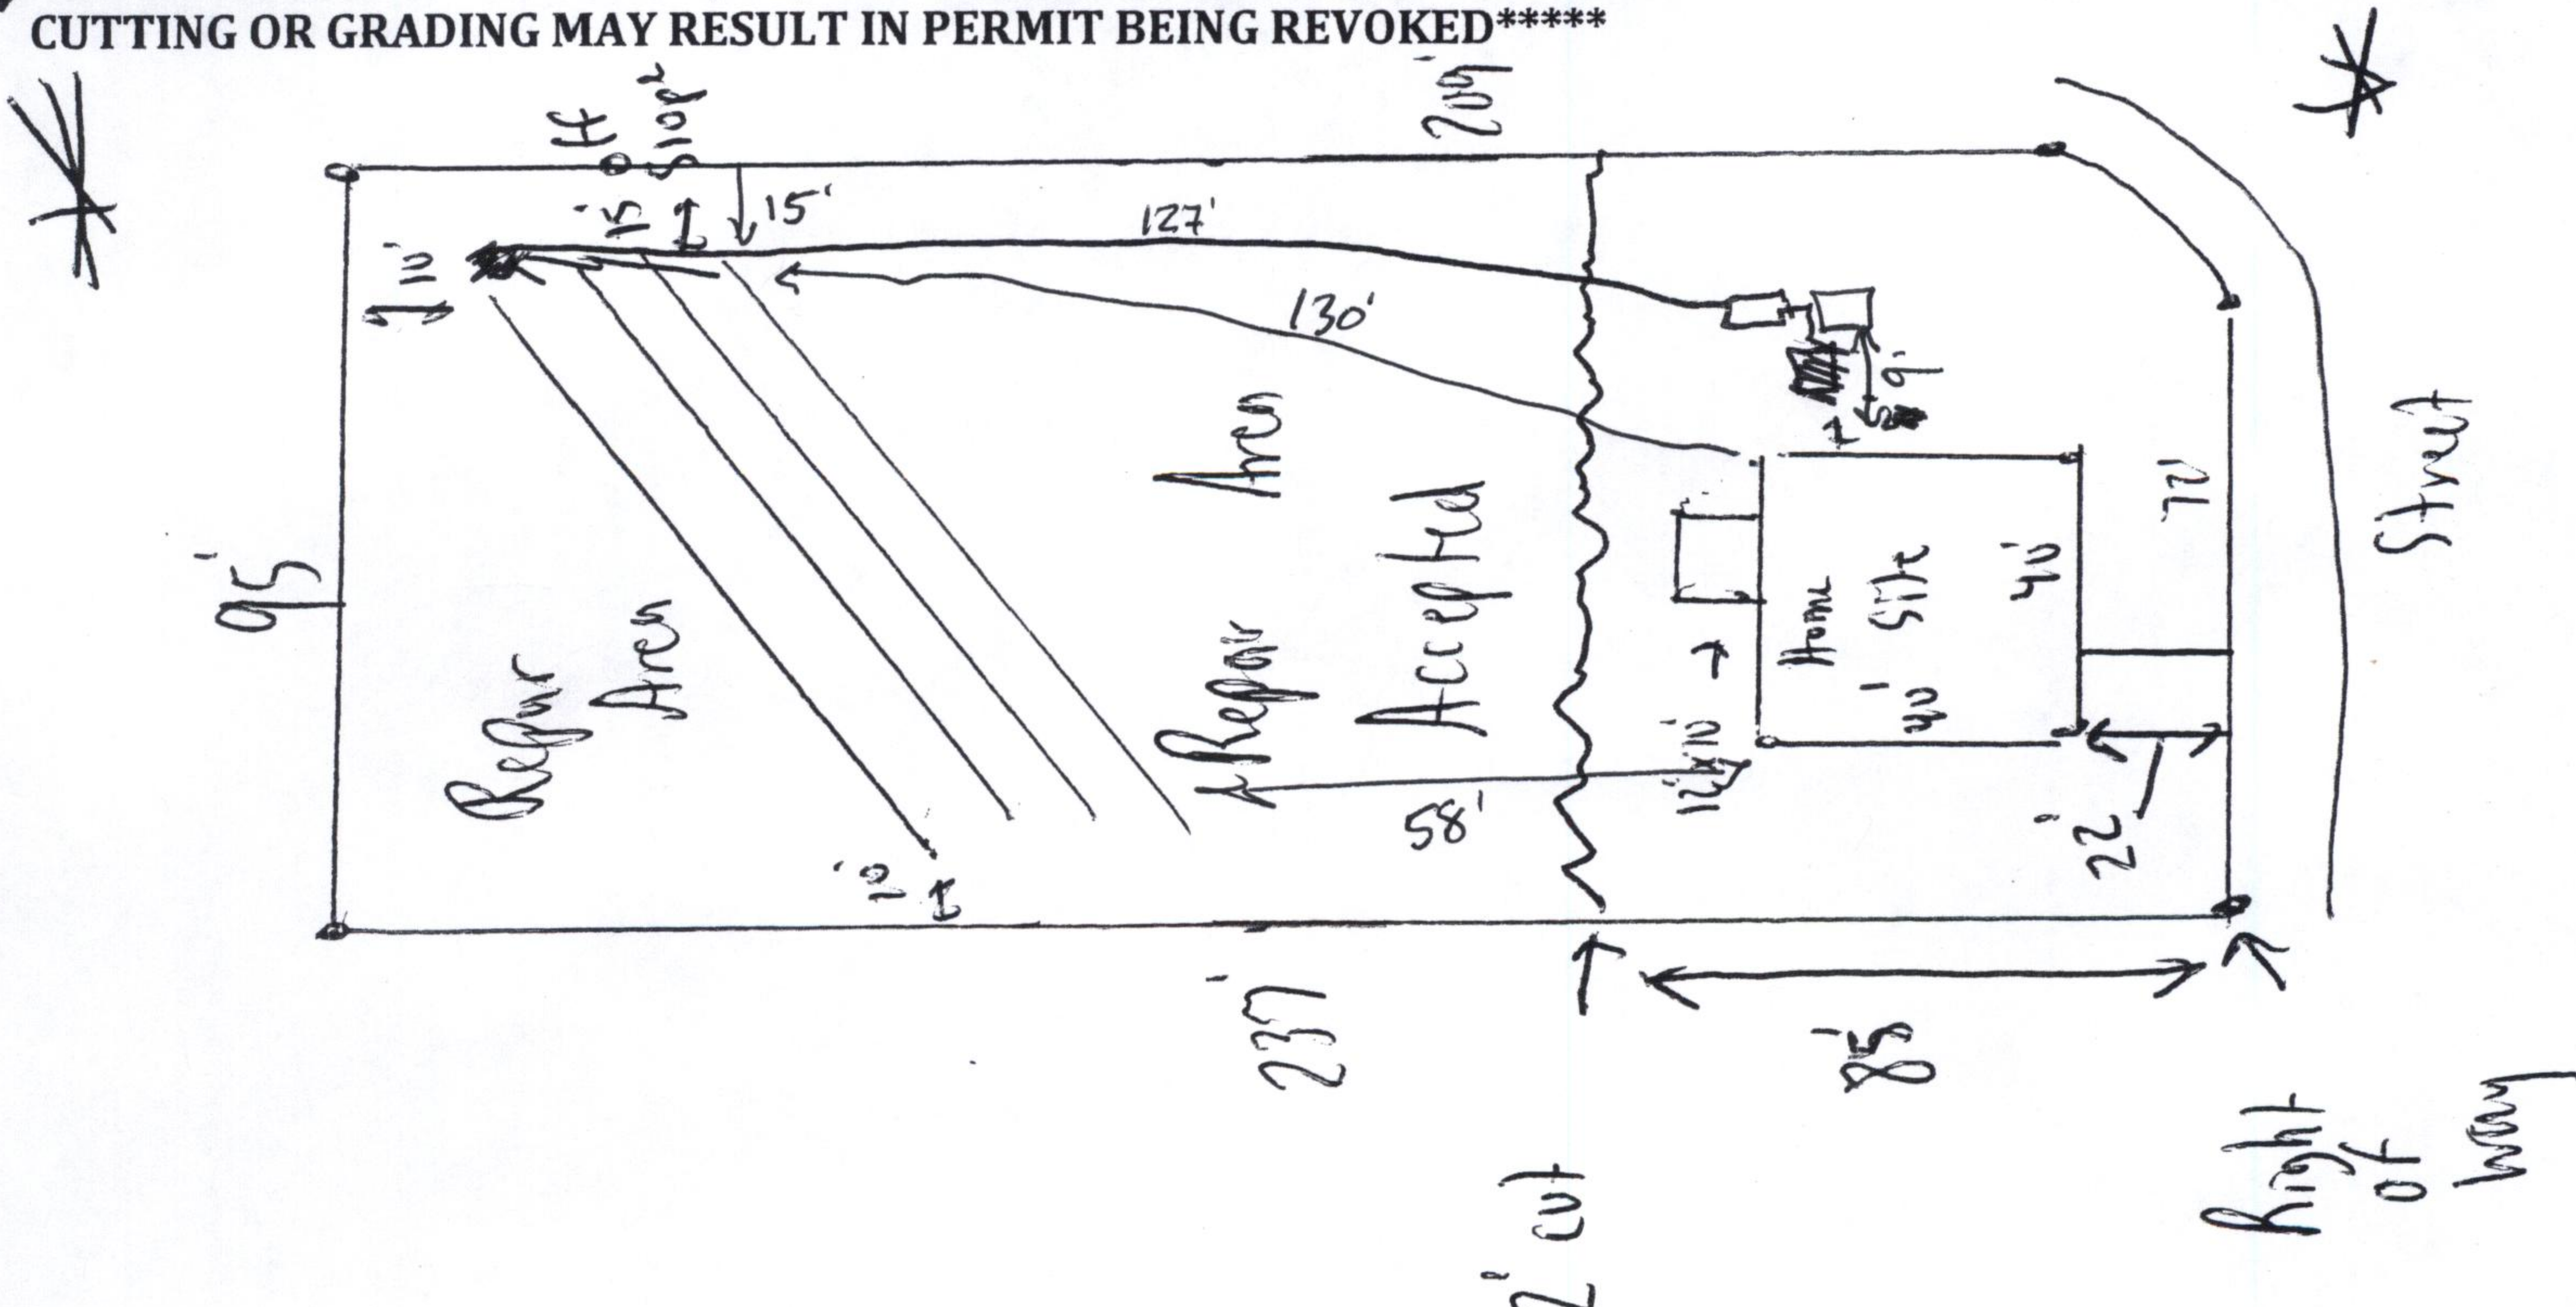

OPERATION PERMIT BY: Tripp Bowling *[Signature]*

DATE: 5/27/2020