


References

Deed: Book 1002, Page 1964
Tax Map: Also known as Lot 7 in Block 2002 on the Tax Map of Borough of Montvale, New Jersey

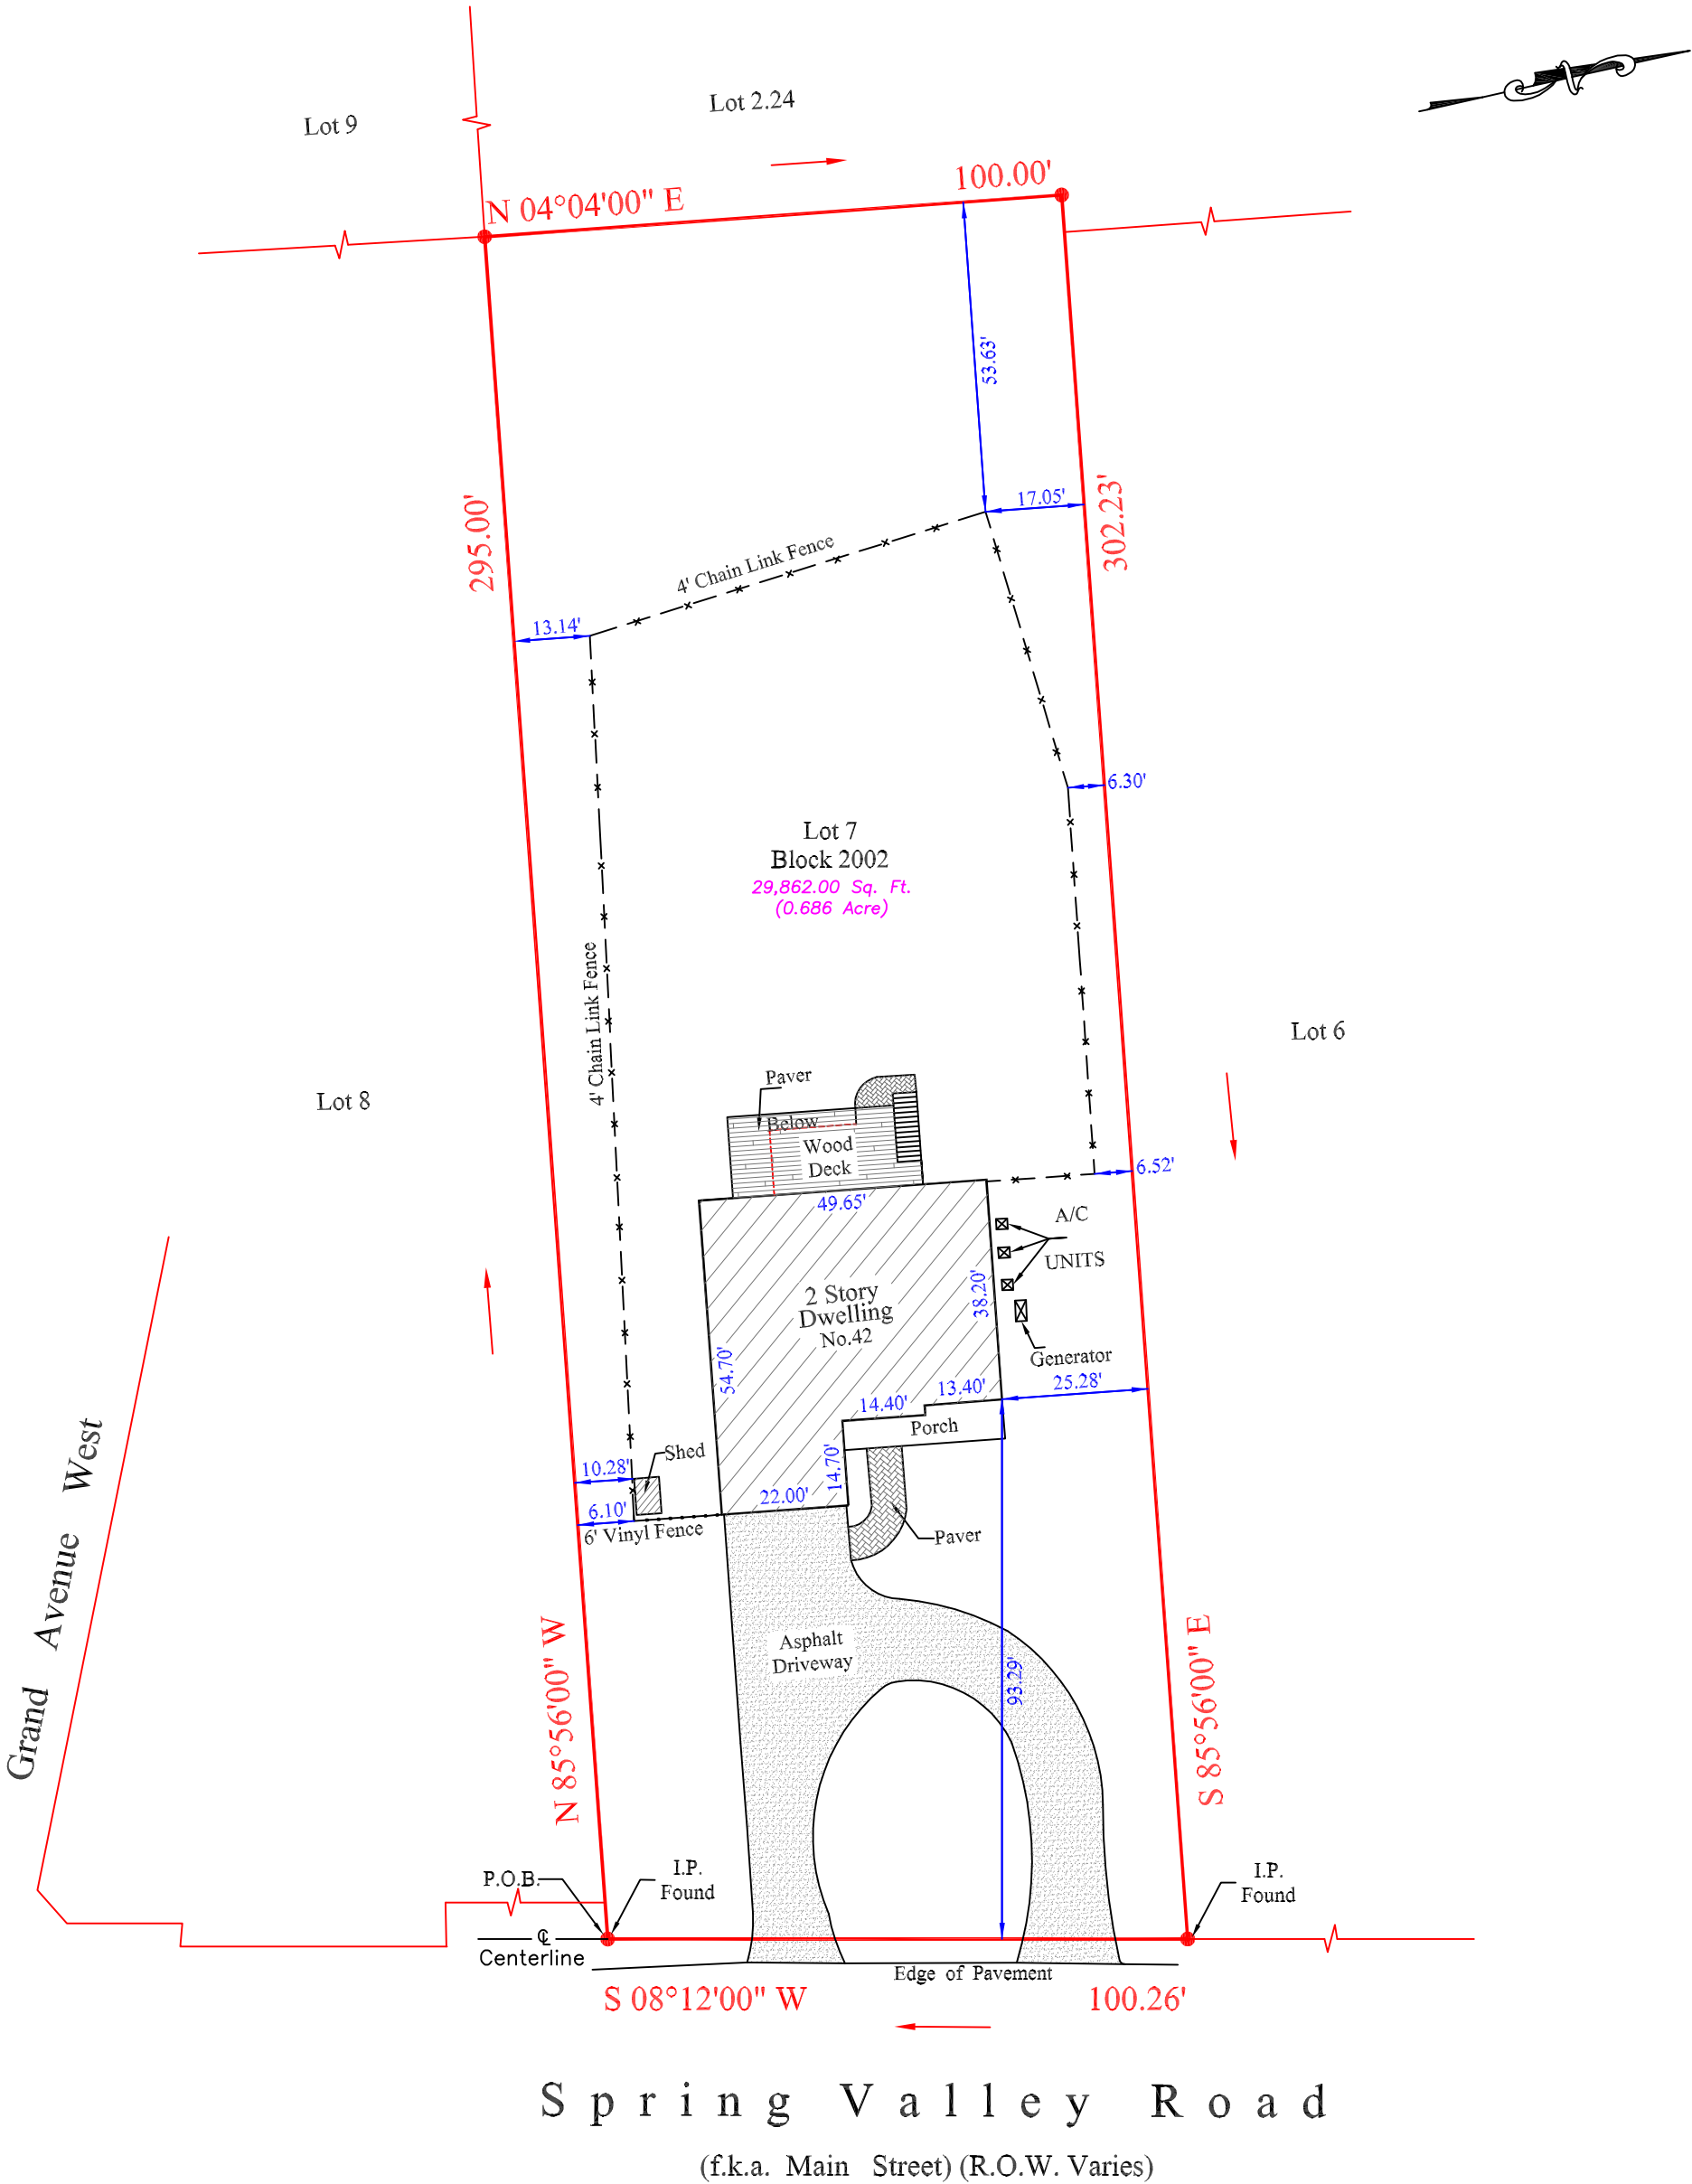

Certified to:

KIRAN KUMAR KURUPATI
WELLS FARGO BANK, NA.,
its successors and/or assigns as their interest may appear
Old Republic National Title Insurance Company
Providence Abstract, LLC
Milli Patel, Esq.

Notes:

A written waiver & direction not to set corner markers has been obtained from the ultimate user pursuant to N.J.A.C. 13:40-5.2

If this document does not contain a raised impression seal of the professional, it is not an authorized original document and may be altered.

FORMOSA ENGINEERING INC. 168 U.S. ROUTE 1 EDISON, NJ 08817 TEL: (732) 632 8087 FAX: (732) 964 3900 E-mail: awformosaeng@aol.com		
DRAWN YAN	PLAN OF SURVEY 42 Spring Valley Road Tax Lot 7 in Block 2002 Borough of Montvale BERGEN COUNTY, NEW JERSEY	
APP. A. WU		
SCALE 1"=30'		
DATE 07/26/2019	ANDREW K. WU P.E. AND P.L.S. PROFESSIONAL ENGINEER AND PROFESSIONAL LAND SURVEYOR NEW JERSEY LICENSE NO. GB34581	
PROJ. NO. 29919		