


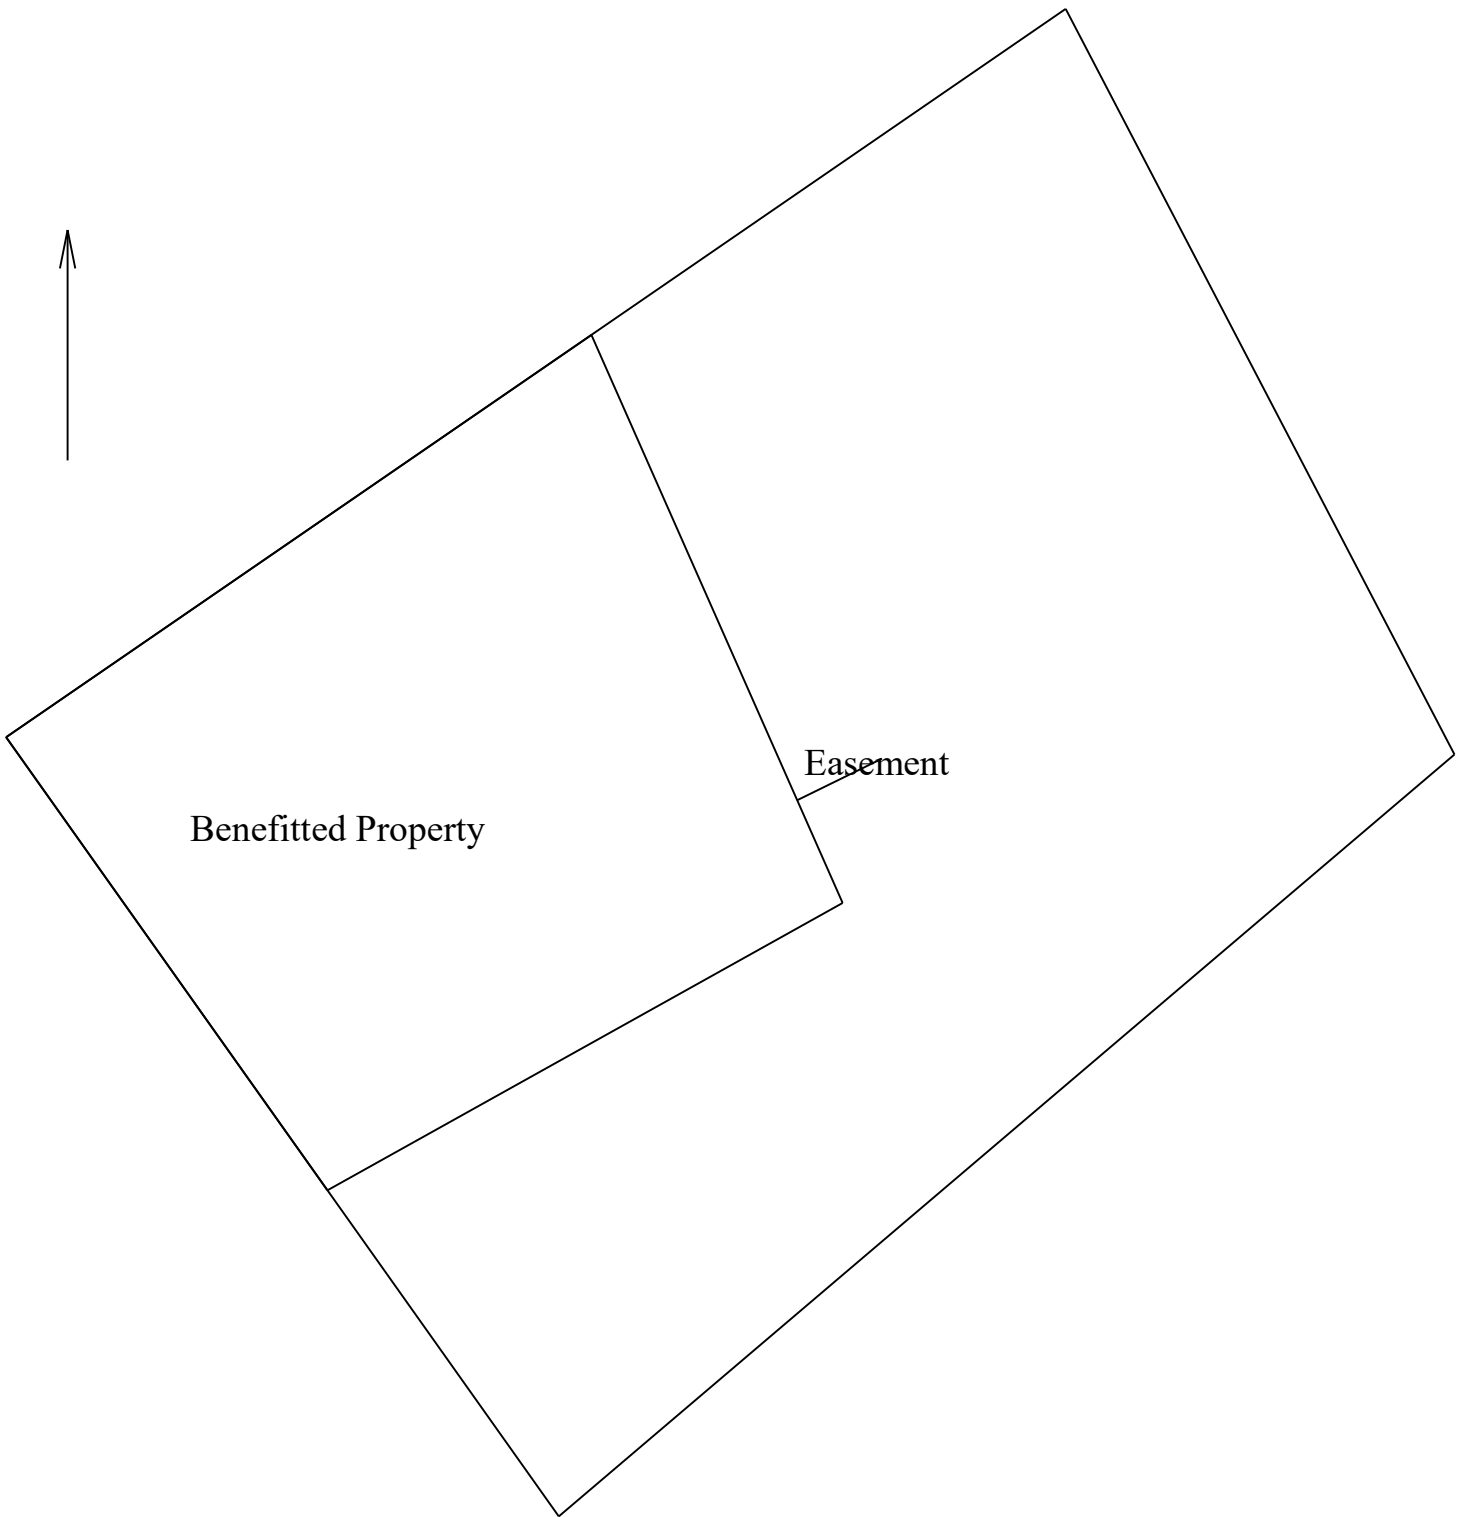

8/28/2026

Scale: 1 inch= 92 feet

File:

Tract 1: 5.7779 Acres (251687 Sq. Feet), Closure: s40.1445e 0.14 ft. (1/14443), Perimeter=2040 ft.
Tract 2: 2.0014 Acres (87180 Sq. Feet), Closure: s42.0439e 0.01 ft. (1/178998), Perimeter=1187 ft.
Tract 3: 0.0000 Acres (0 Sq. Feet), Closure: s63.5104w 45.30 ft. (1/1), Perimeter=45 ft.

01 n55.2956e 616.11	12 /s23.5129e 243.88
02 s27.3121e 402.90	13 n63.5104e 45.30
03 s49.3656w 563.45	
04 n35.2018w 457.86	
05 @0	
06 n55.2956e 340.30	
07 s23.5129e 297.69	
08 s60.5153w 282.67	
09 n35.2018w 266.17	
10 @0	
11 /n55.2956e 340.30	