


CURVE DATA
 CURVE # 1
 $\Delta = 46^{\circ}00'$
 $R = 200.25'$
 $T = 85.0'$

NOTE:
 LOTS 2 & 3, BLOCK "I", PREVIOUSLY
 RECORDED IN BOOK OF MAPS 1969,
 VOL. III, PAGE 340, WAKE CO. REGISTRY.

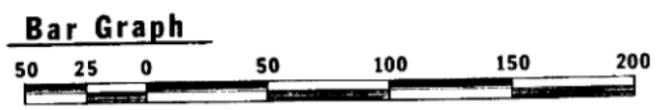

A.C. Hall for B.S.T.
 28 JAN 71

JANUARY 71
F.N. Lovett

A Revision Of Lots 2 & 3, Block "I"
Section Thirteen

QUAIL HOLLOW SUBDIVISION
 Quail Corners, Inc. - Owner
 Raleigh, N. C.

NO.	DATE
REVISIONS	

DRAWN BY JML	Lot Layout	SCALE 1"=50'
CHECKED BY FNL	LOVETT AND BUNN, INC.	SHEET NO.
DATE 1-27-71	ENGINEERING - LAND SURVEYING F. N. LOVETT - W. B. BUNN	
FILE NO.	RALEIGH, N. C.	OF

RECORDED IN BOOK OF MAPS 1970 VOL. III PAGE 339 WAKE COUNTY REGISTRY.