


AREA TOTALS:

AREA 1: CO-ORDINATORS 435 SQ.FT.  
 AREA 2: OHIP PRACTICE 1,051 SQ.FT.

AREA 3: SHARED 643 SQ.FT.

AREA 4: WAITING/RECEPTION 897 SQ.FT.  
 AREA 5: INFUSION 542 SQ.FT.

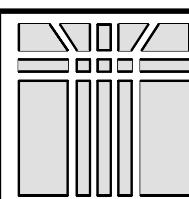

TREVELYAN ARCHITECT INC.

Suite 201- 148 Hunter Street West  
 Peterborough, Ontario K9H 2K8  
 p. 705 745 7055 f. 705 745 3318

Renovations to 168-172 Brock Street


Peterborough, Ontario

**FIRST FLOOR AREAS**

Scale  
 1/8" = 1'-0"

Date  
 October 20/16


Project  
 21515

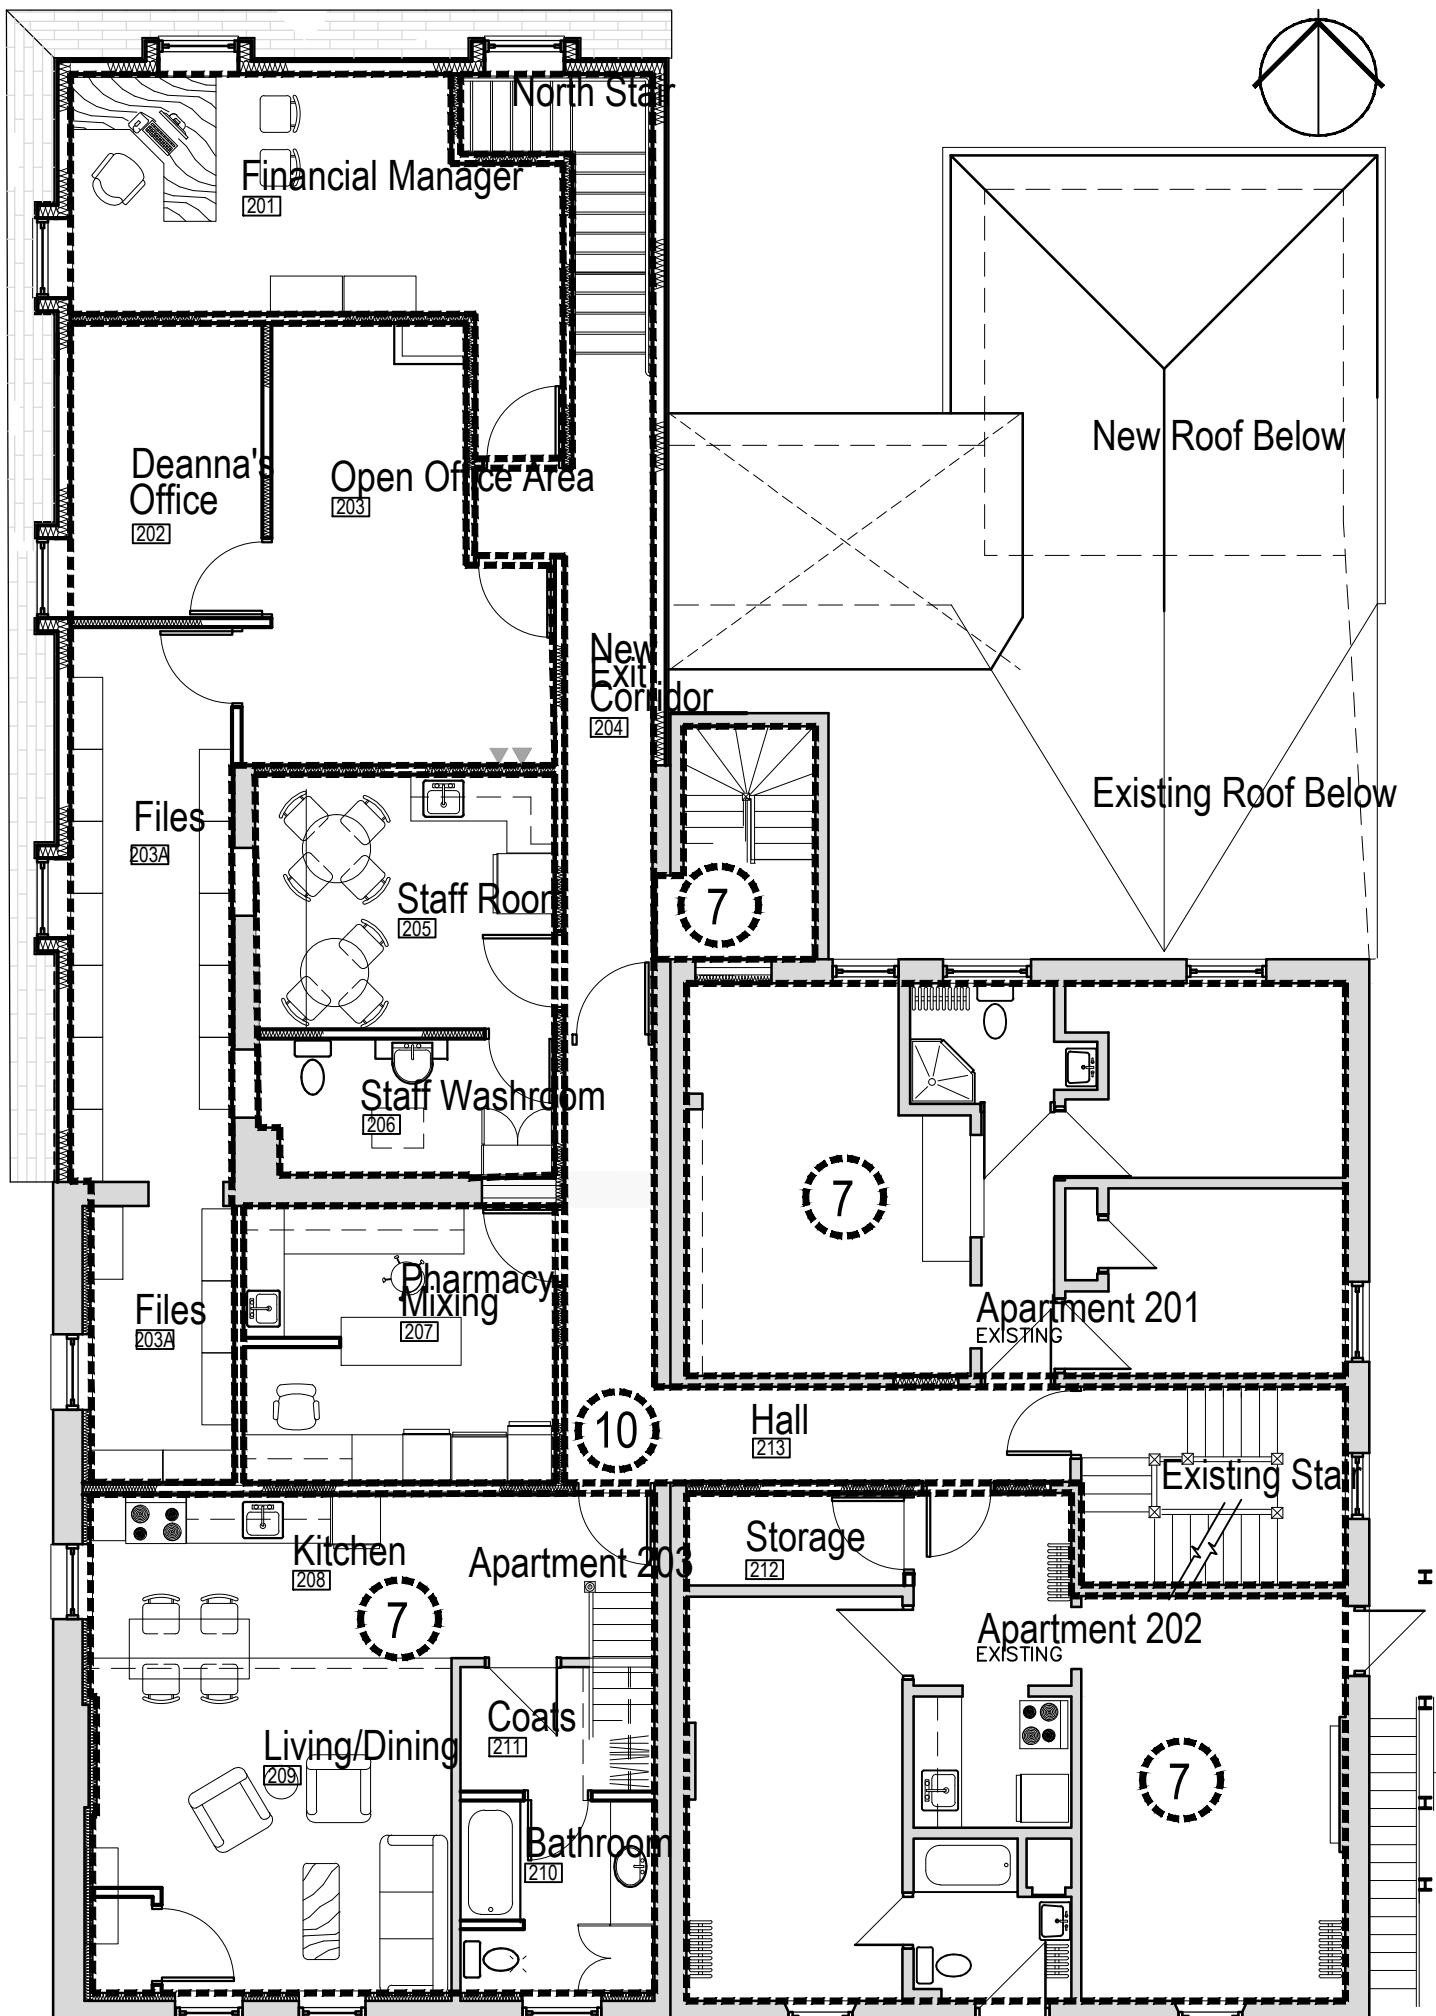


AREA TOTALS:

AREA 6: ADMIN./FILES 525 SQ.FT.  
 AREA 7: RESIDENTIAL 1,526 SQ.FT.  
 AREA 8: PHARMACY 150 SQ.FT.


AREA 9: STAFF 206 SQ.FT.  
 AREA 10: SHARED/CORRIDOR 404 SQ.FT.  
 AREA 11: FINANCIAL MANAGER 210 SQ.FT.

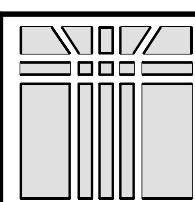 <p>TREVELYAN ARCHITECT INC.    Suite 201- 148 Hunter Street West    Peterborough, Ontario K9H 2K8    p. 705 745 7055 f. 705 745 3318</p>	<p>Renovations to 168-172 Brock Street    Peterborough, Ontario</p>		
	<p><b>SECOND FLOOR AREAS</b></p>	<p>Scale    1/8" = 1'-0"</p>	<p>Date    October 20/16</p>
<p>Project    21515</p>			

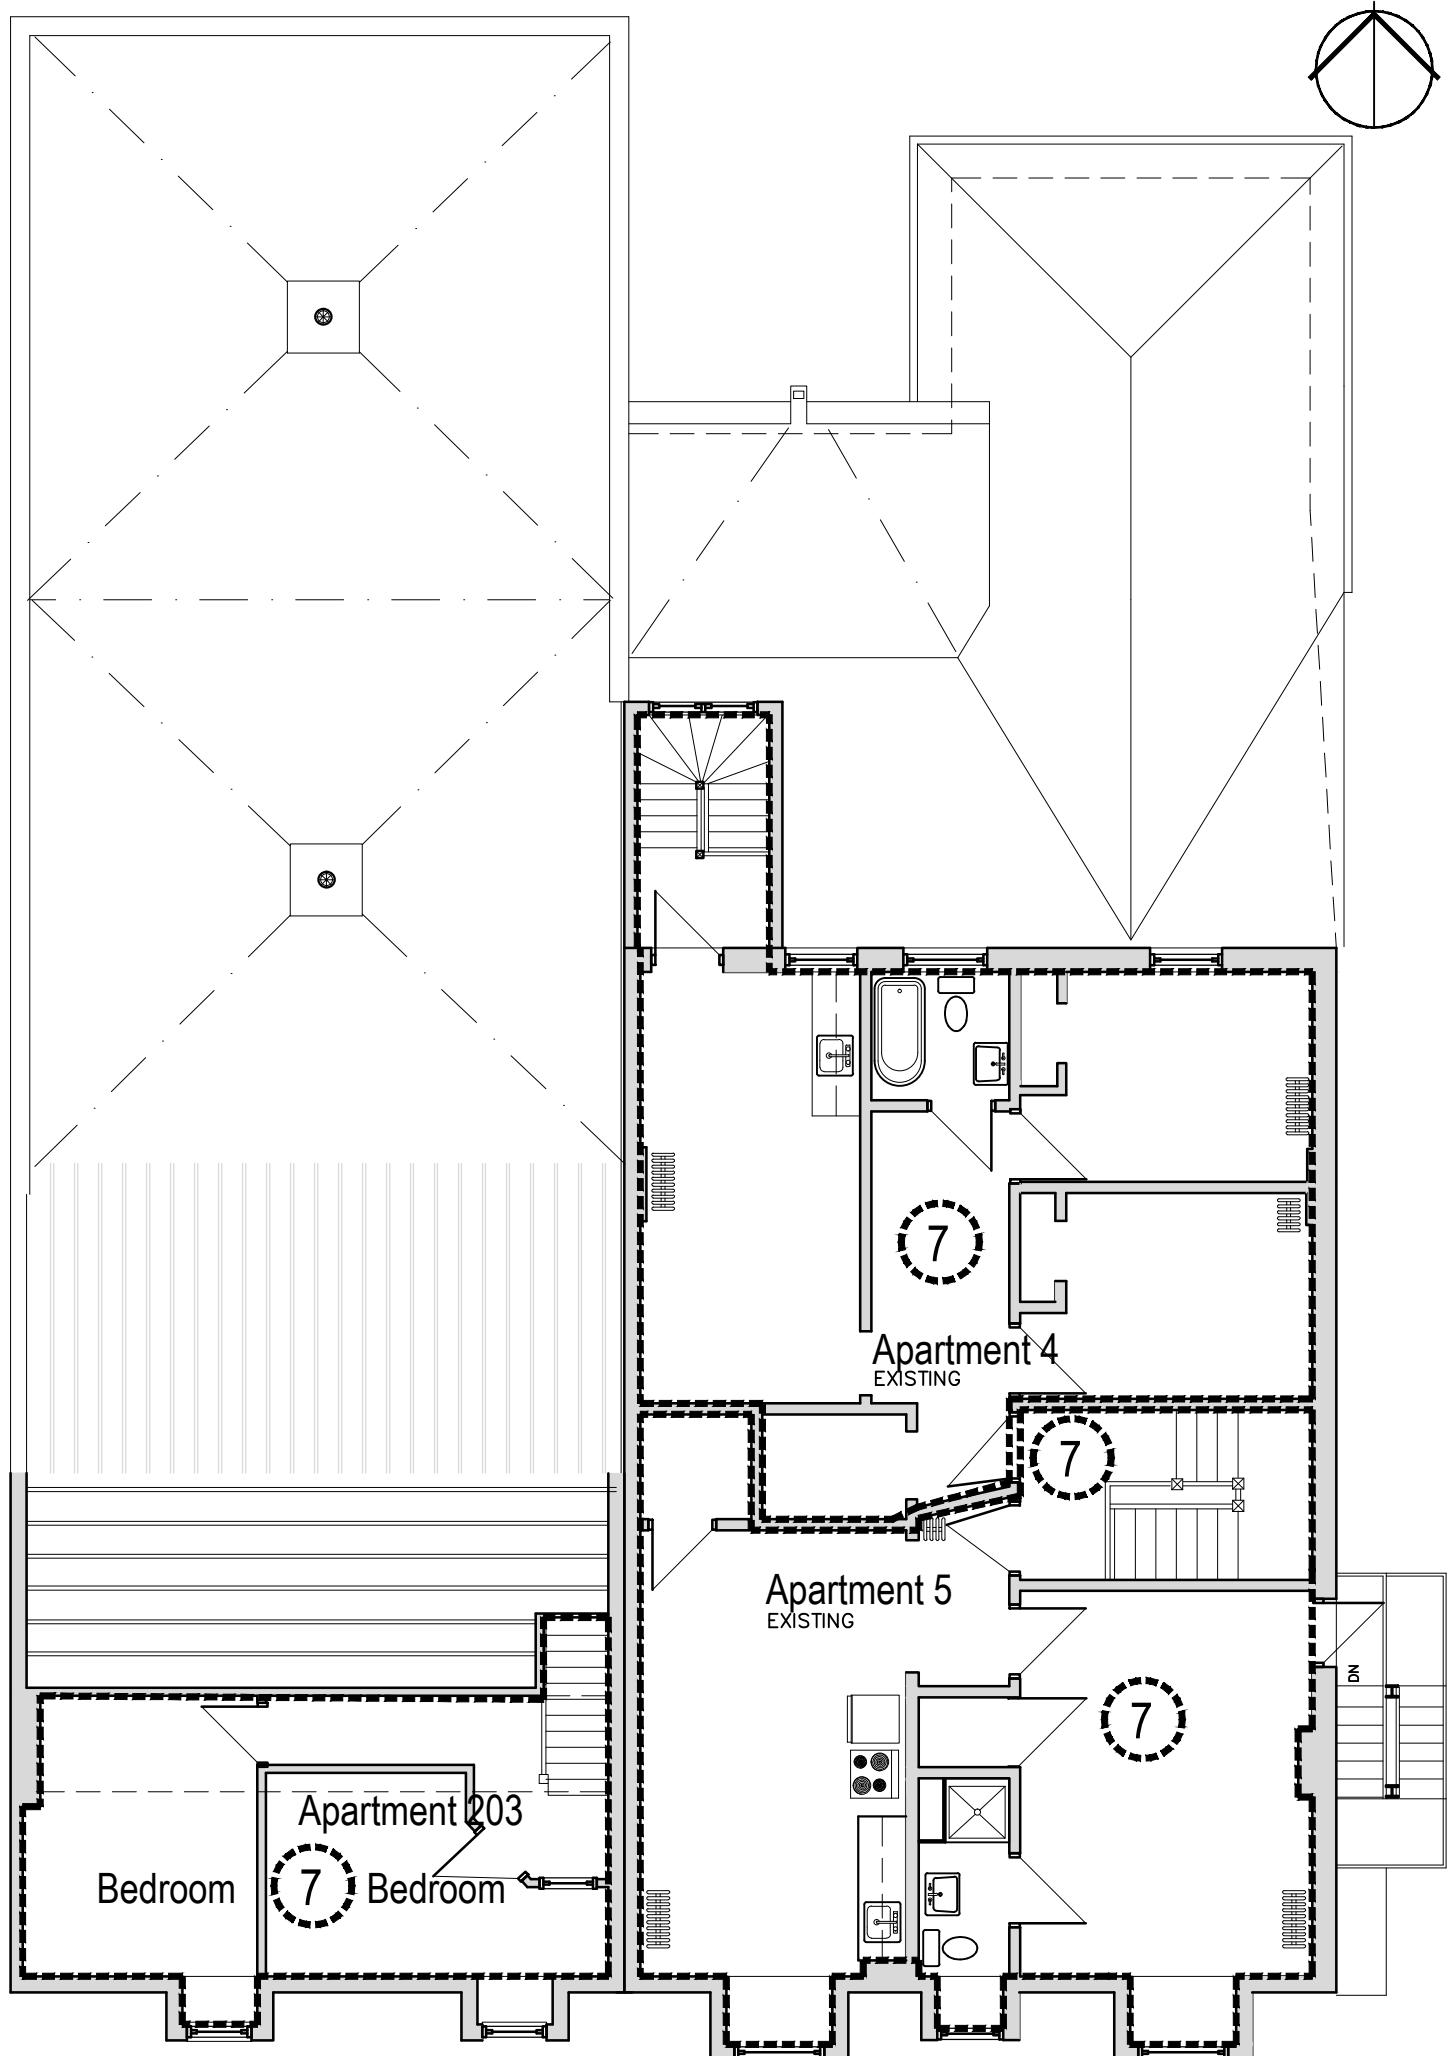

AREA TOTALS:

AREA 7: RESIDENTIAL 1,536 SQ.FT.

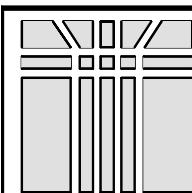

TREVELYAN ARCHITECT INC.

Suite 201- 148 Hunter Street West  
Peterborough, Ontario K9H 2K8  
p. 705 745 7055 f. 705 745 3318

Renovations to 168-172 Brock Street

Peterborough, Ontario

THIRD FLOOR AREAS

Scale  
1/8" = 1'-0"

Date  
October 20/16

Project  
21515