


*REFERENCE BEARING FROM
SUBDIVISION PLAT (SEE TITLE)
ALL OTHER BEARINGS ARE
RELATIVE TO THIS BEARING.

- LEGEND: ① = FOUND IRON BAR
 ② = SET 1/2" IRON BAR WITH
 ORANGE CAP MARKED
 "SLS RPLS 5142"
 (F) = FIELD BEARING
 (P) = PLAT BEARING
 // = WOOD FENCE
 WM. = WATER METER
 X = WATER METER
 R.O.W. = RIGHT-OF-WAY
 COV. = COVERED
 CONC. = CONCRETE
 TELE. = TELEPHONE
 ELEC. = ELECTRIC
 CATV = CABLE TELEVISION
 AC = AIR CONDITIONER

NORTH
SCALE: 1" = 20'

LOT 14 LOT 13
S 86°03'01" W 55.00' (F & P)

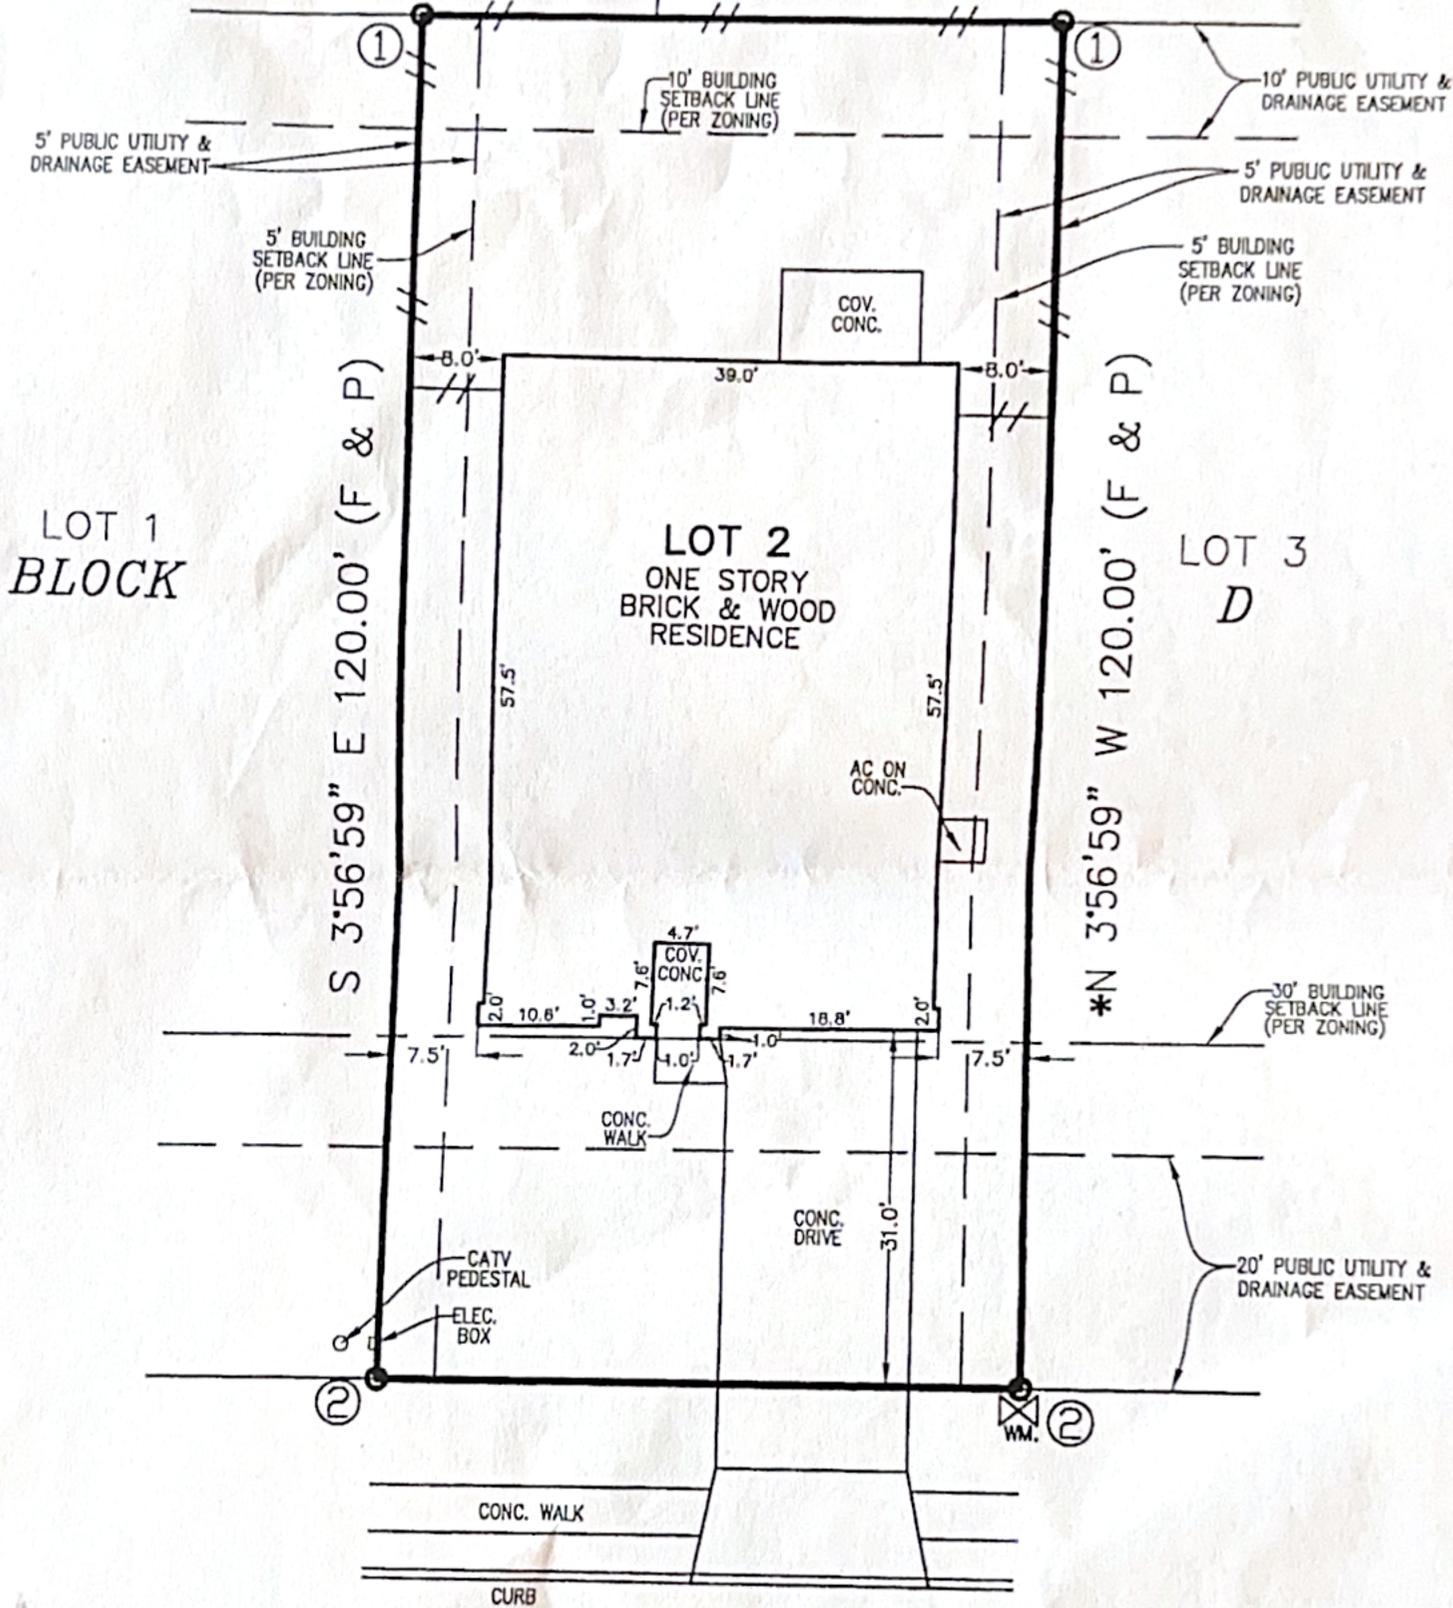

N 86°03'01" E 55.00' (F & P)
MISTFLOWER LANE

SURVEY OF
LOT 2, BLOCK D,
HOMETOWN KYLE SUBDIVISION,
PHASE 4, SECTION 1
CITY OF KYLE
HAYS COUNTY, TEXAS

AREA: 0.152 ACRES
(6,600 SQUARE FEET)


VOL. 17, PGS. 58-59, DEED AND PLAT RECORDS
ADDRESS: 161 MISTFLOWER LANE
DRAWN BY: I.C. CREW CHIEF: P.P.

STATE OF TEXAS
COUNTY OF HAYS

WE, SINCLAIR LAND SURVEYING, INC. HAVE MADE A SURVEY
ON THE GROUND OF THE FOREGOING PROPERTY AND
WE CERTIFY THAT THERE ARE NO VISIBLE OR APPARENT
EASEMENTS OR ENCROACHMENTS, EXCEPT AS SHOWN.

BY: *[Signature]*
LEMUEL T. SINCLAIR
REGISTERED PROFESSIONAL LAND SURVEYOR NO. 5142

DATE: MAY 14, 2015

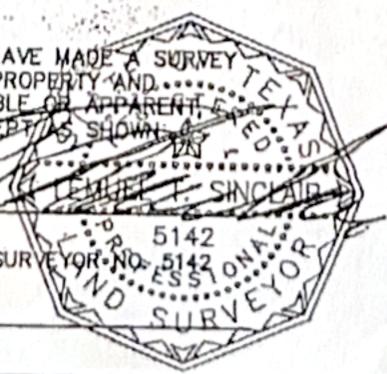

SINCLAIR LAND
SURVEYING, INC.
5000 NW INDUSTRIAL
LEON VALLEY, TEXAS 78238
210-341-4518
TBPLS FIRM NO.10089000
JOB NUMBER: S-201430810