


CURVE TABLE				
CURVE	LENGTH	RADIUS	CH. BEARING	CHORD
C1	59.22	175.00	S73°17'22"E	58.94
C2	13.92	175.00	S85°15'45"E	13.91
C3	20.34	125.00	S62°52'43"E	20.32
C4	22.78	15.00	S34°42'08"E	20.66
C5	19.40	175.00	S05°36'09"W	19.39
C6	20.34	125.00	N07°07'17"E	20.32
C7	23.56	15.00	S56°46'39"W	21.21
C8	28.48	175.00	N87°52'43"W	28.45
C9	46.71	125.00	N76°50'09"W	46.44
C10	78.61	150.00	S72°29'17"E	77.91
C11	24.41	150.00	S82°52'43"E	24.38
C12	24.41	150.00	S07°07'17"W	24.38

LINE TABLE		
BEARING	DIST.	
L1	N14°37'50"W	20.00'
L2	N70°15'13"E	24.02'

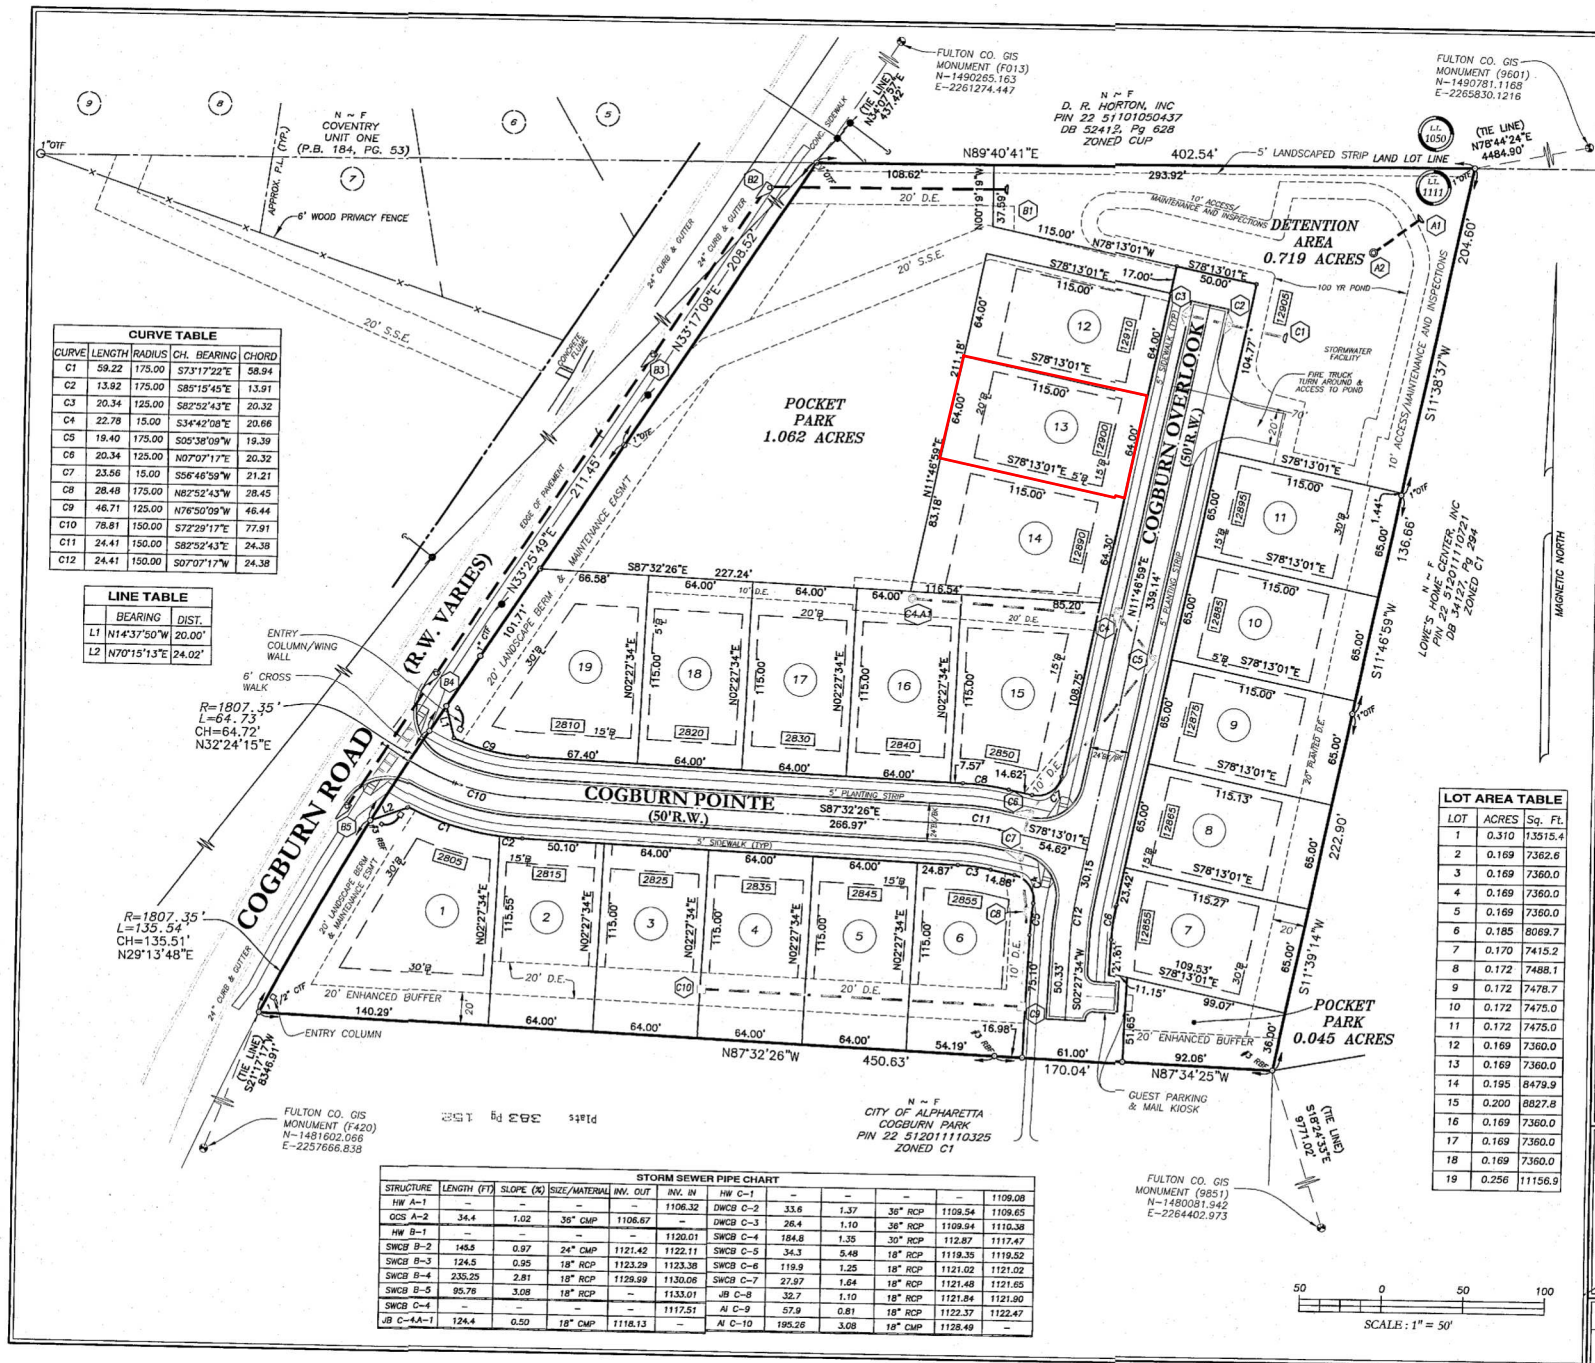

REVISION

DATE

FINAL PLAT OF

THE PARC AT COGBURN

LOCATED IN LAND LOT 1111
2ND DISTRICT, 2ND SECTION
OF ALPHARETTA
FULTON COUNTY, GEORGIA
AUGUST 6, 2015 1"=50'

Gunnin

LAND SURVEYING, LLC

105 MOUNTAIN BROOK DRIVE, SUITE 104
CANTON, GA 30115
Tel: 678.880.7502
Fax: 678.609.4721
www.gunninlandsurveying.com
Land Surveyor Firm License No. LF0001033

GEORGIA

REGISTERED

LAND SURVEYOR

JOSEPH T. BAKER

SHEET

OF

3

4