


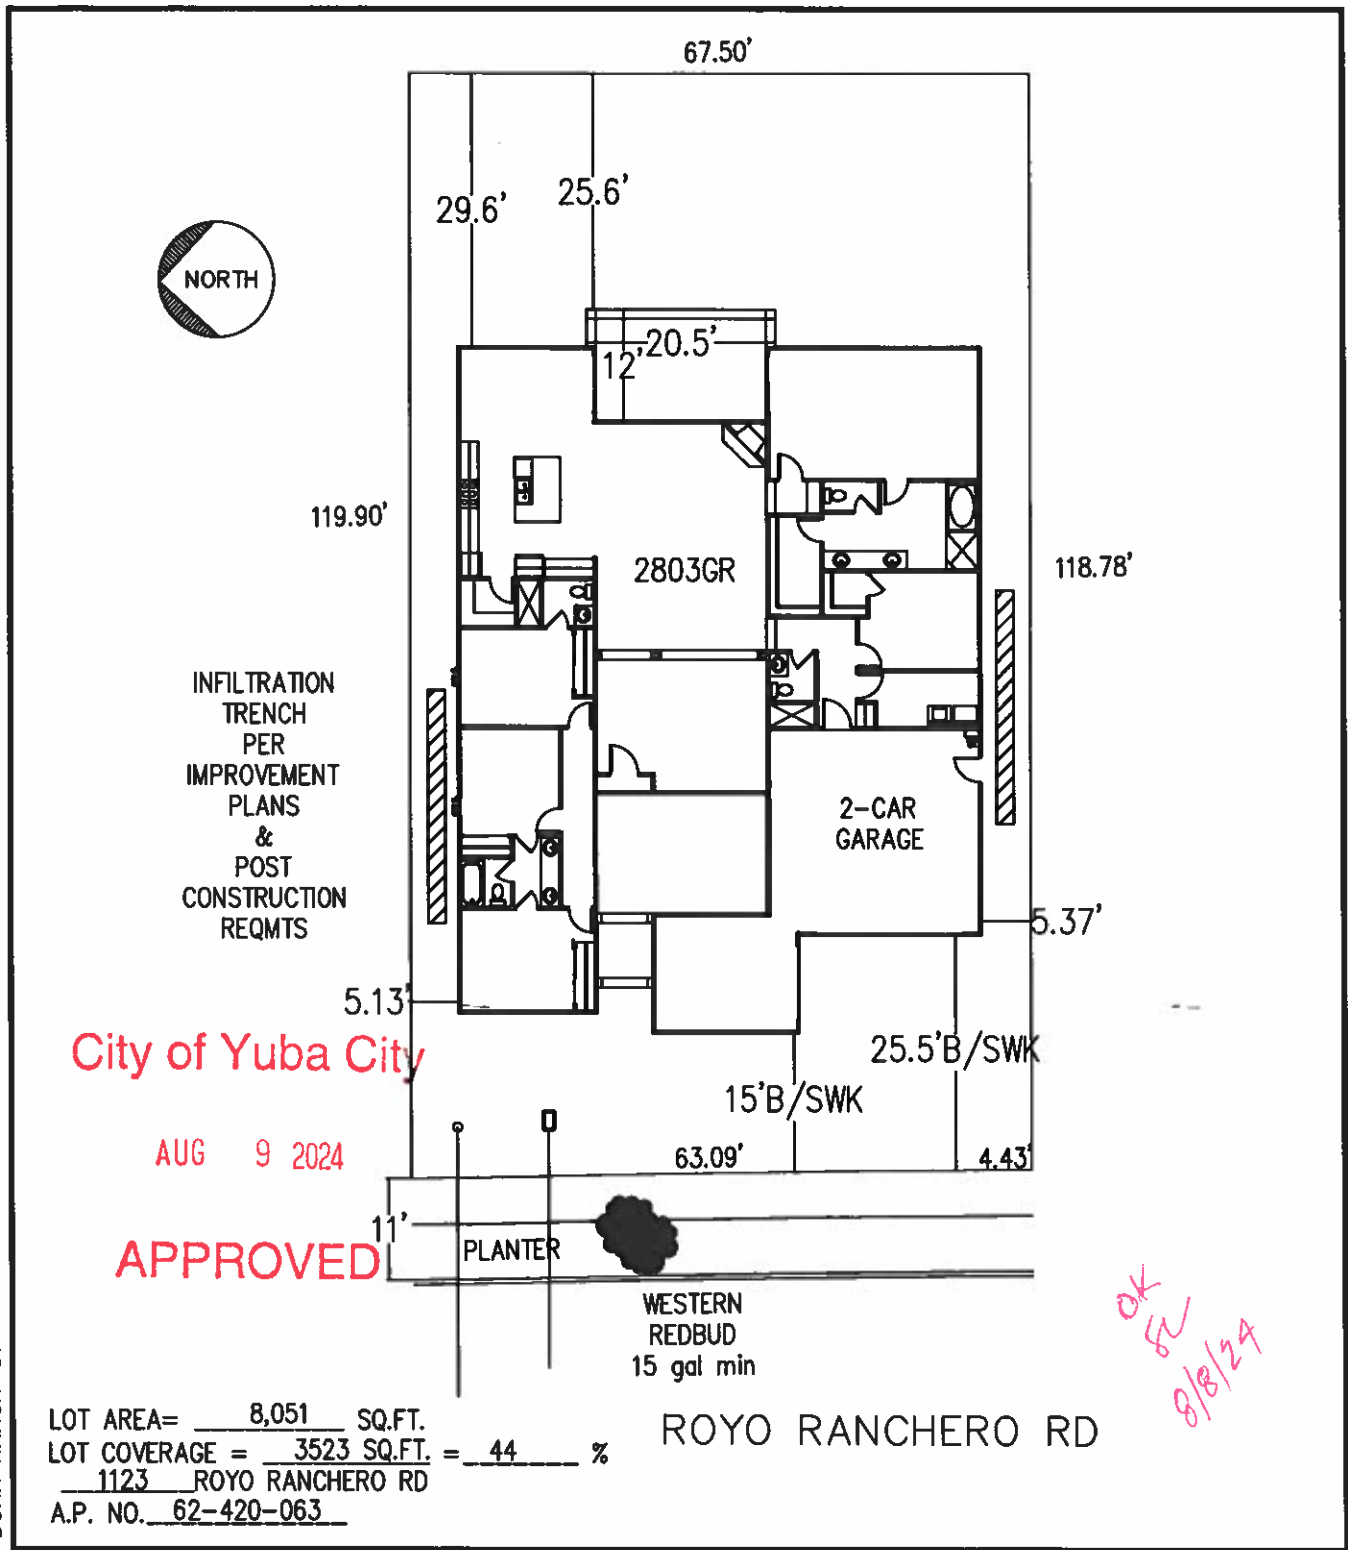

INTERWEST			HOMES		PLAN NUMBER 2803GR	
					SUBDIVISION DUNN RANCH	
		CORP.		UNIT NUMBER 1		
				LOT NUMBER 51		
				SCALE 1" = 20'		
				DATE 8-8-24		
950 Tharp Road, Suite 202 Yuba City, CA 95993						
(530) 671-4600						

BUD24-11449 Pr 2