



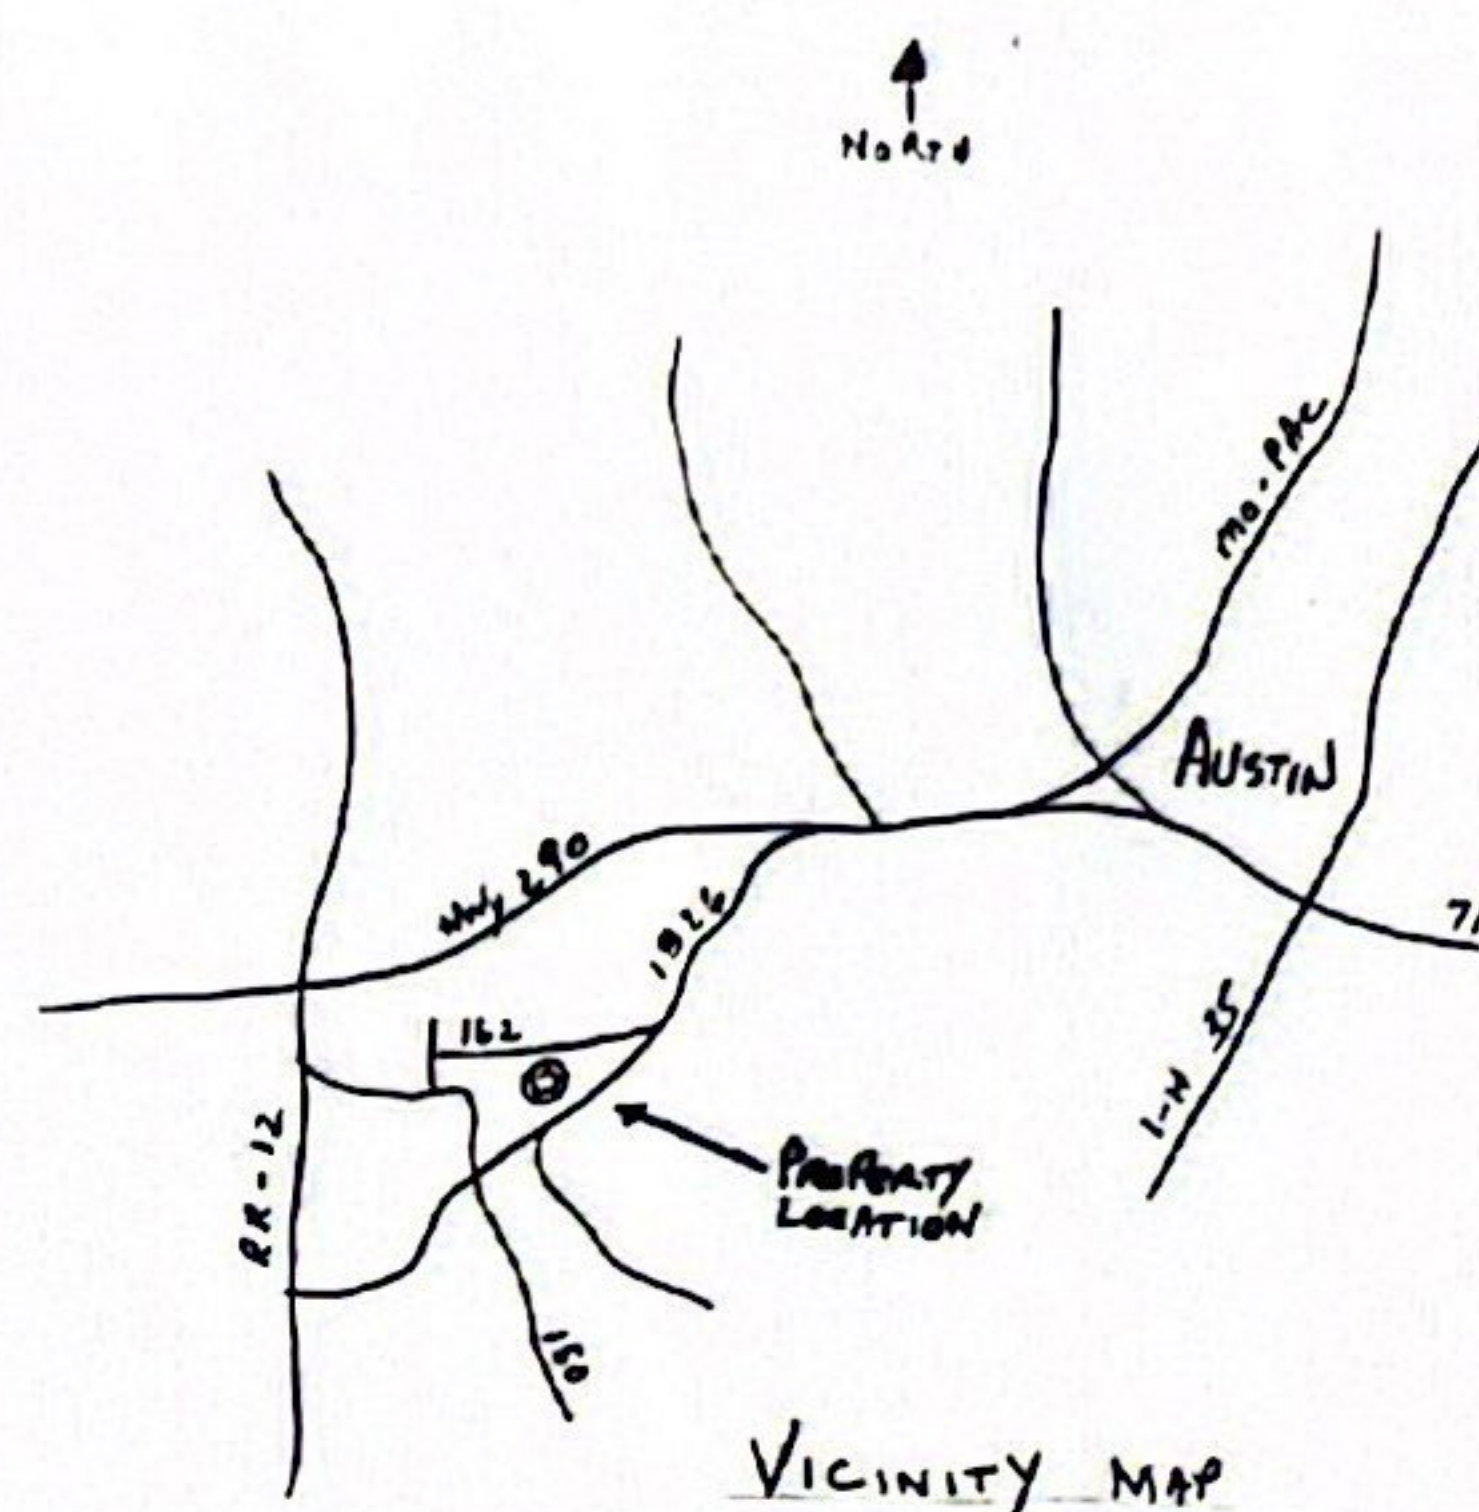

① #15
SEPTIC

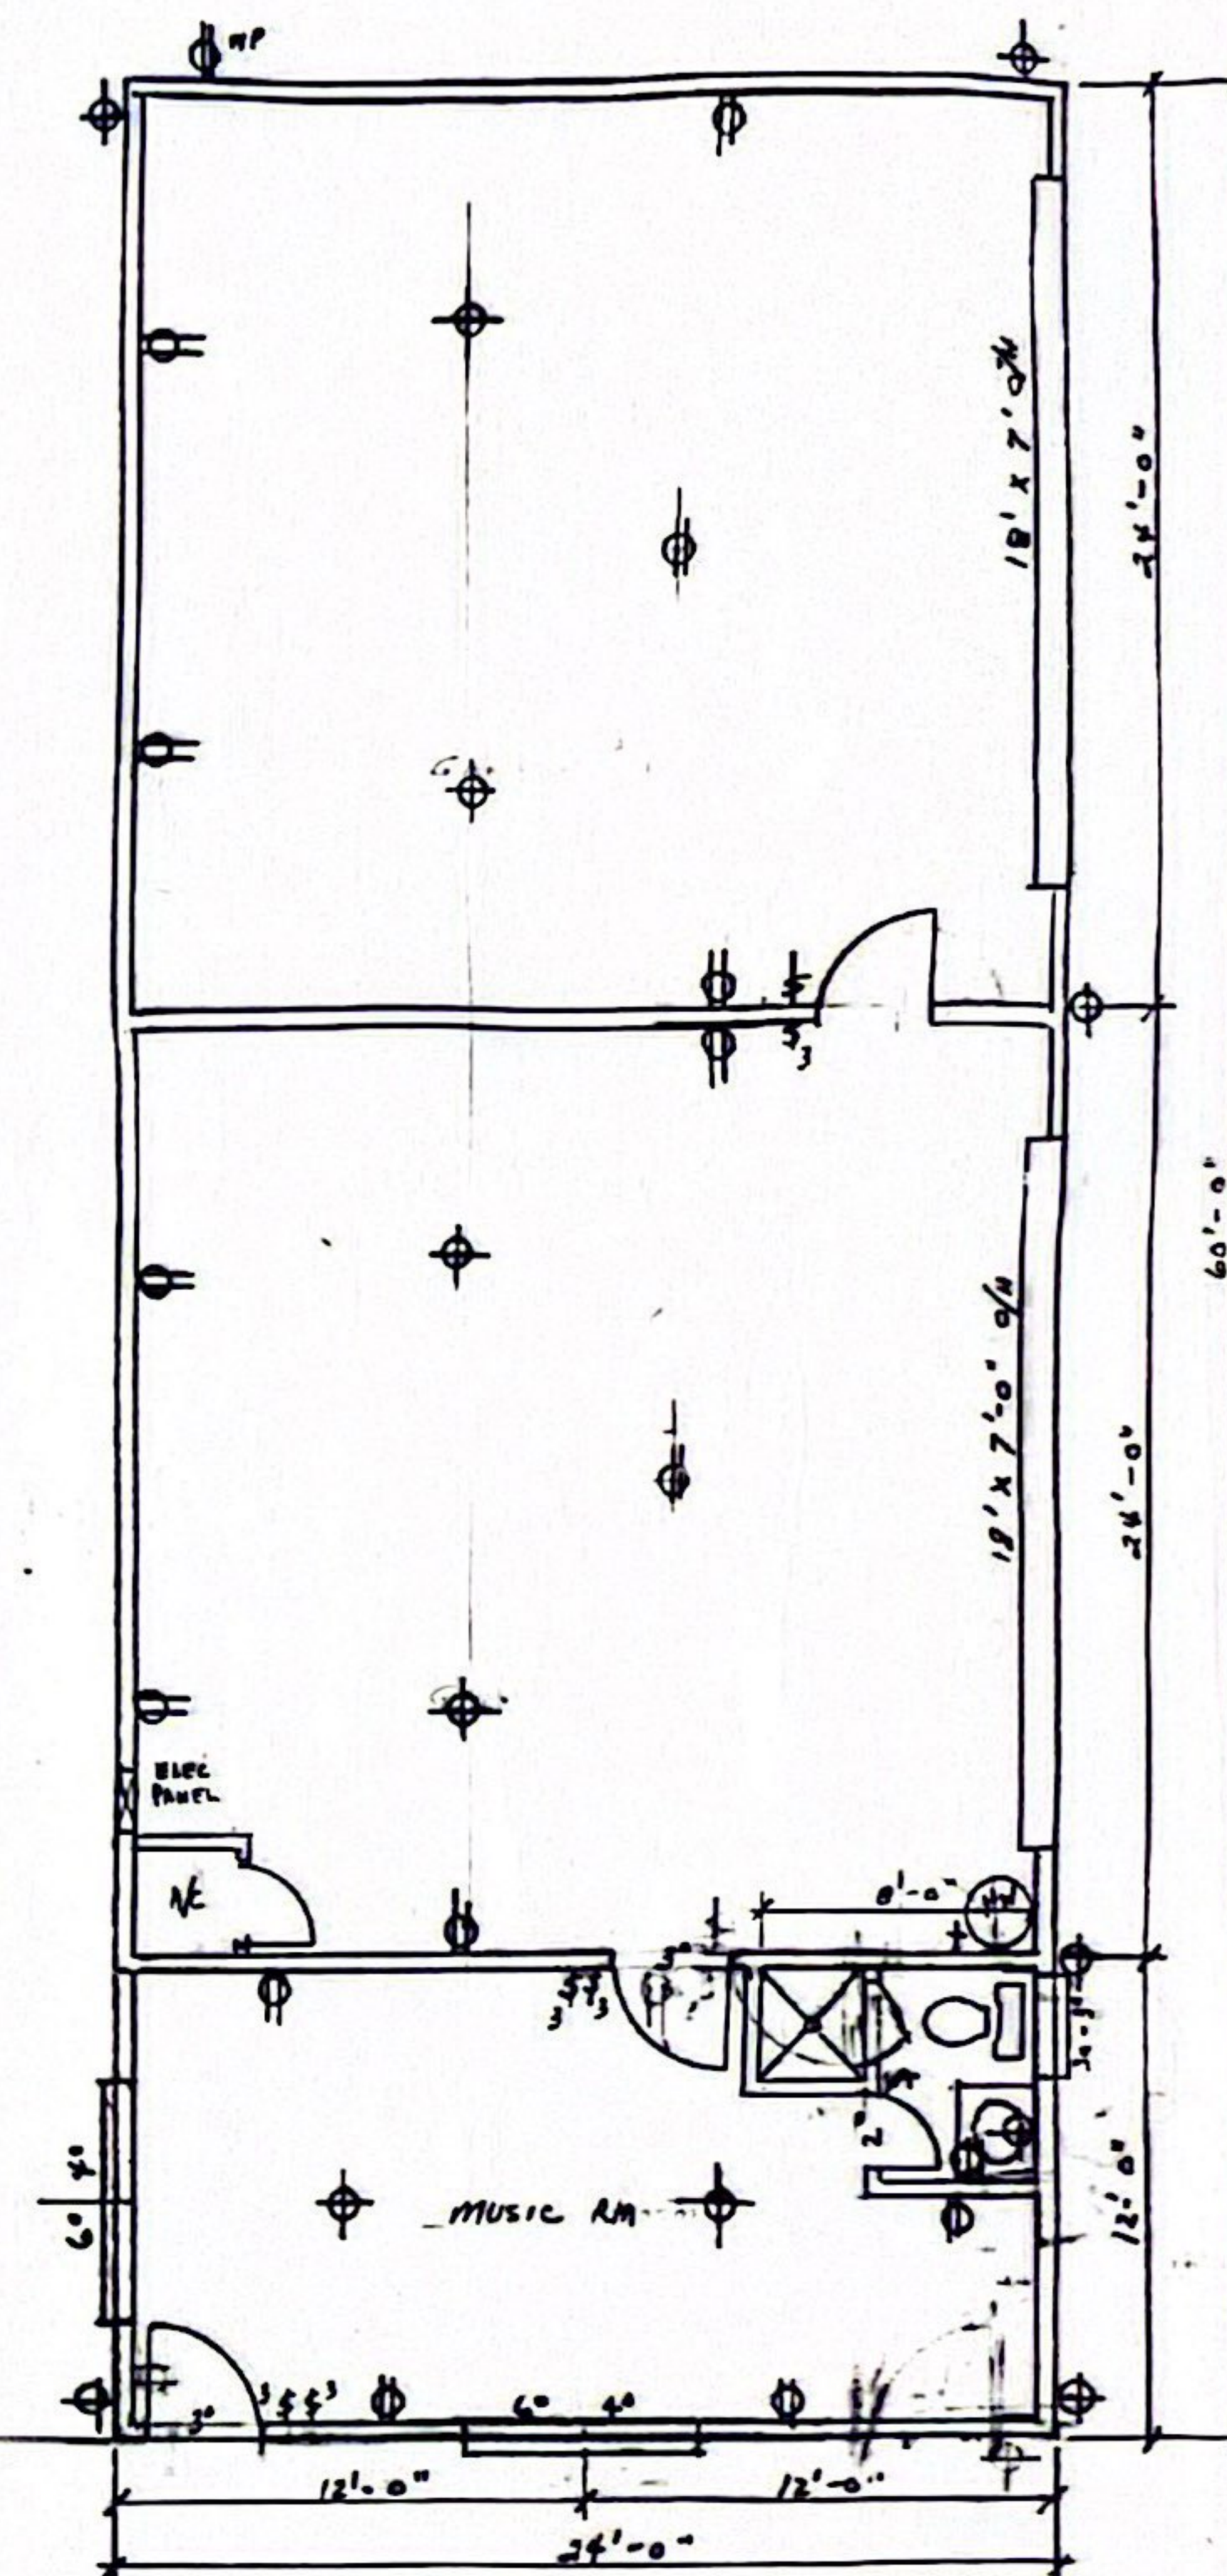

GARAGE + MUSIC ROOM

FLOOR PLAN $\frac{1}{4}" = 1'-0"$

RESIDENCE FOR:
HAROLD AND ROSE WEEDEN
1175 ENCHANTED OAKS DRIVE
DRIFTWOOD, TEXAS 78619