




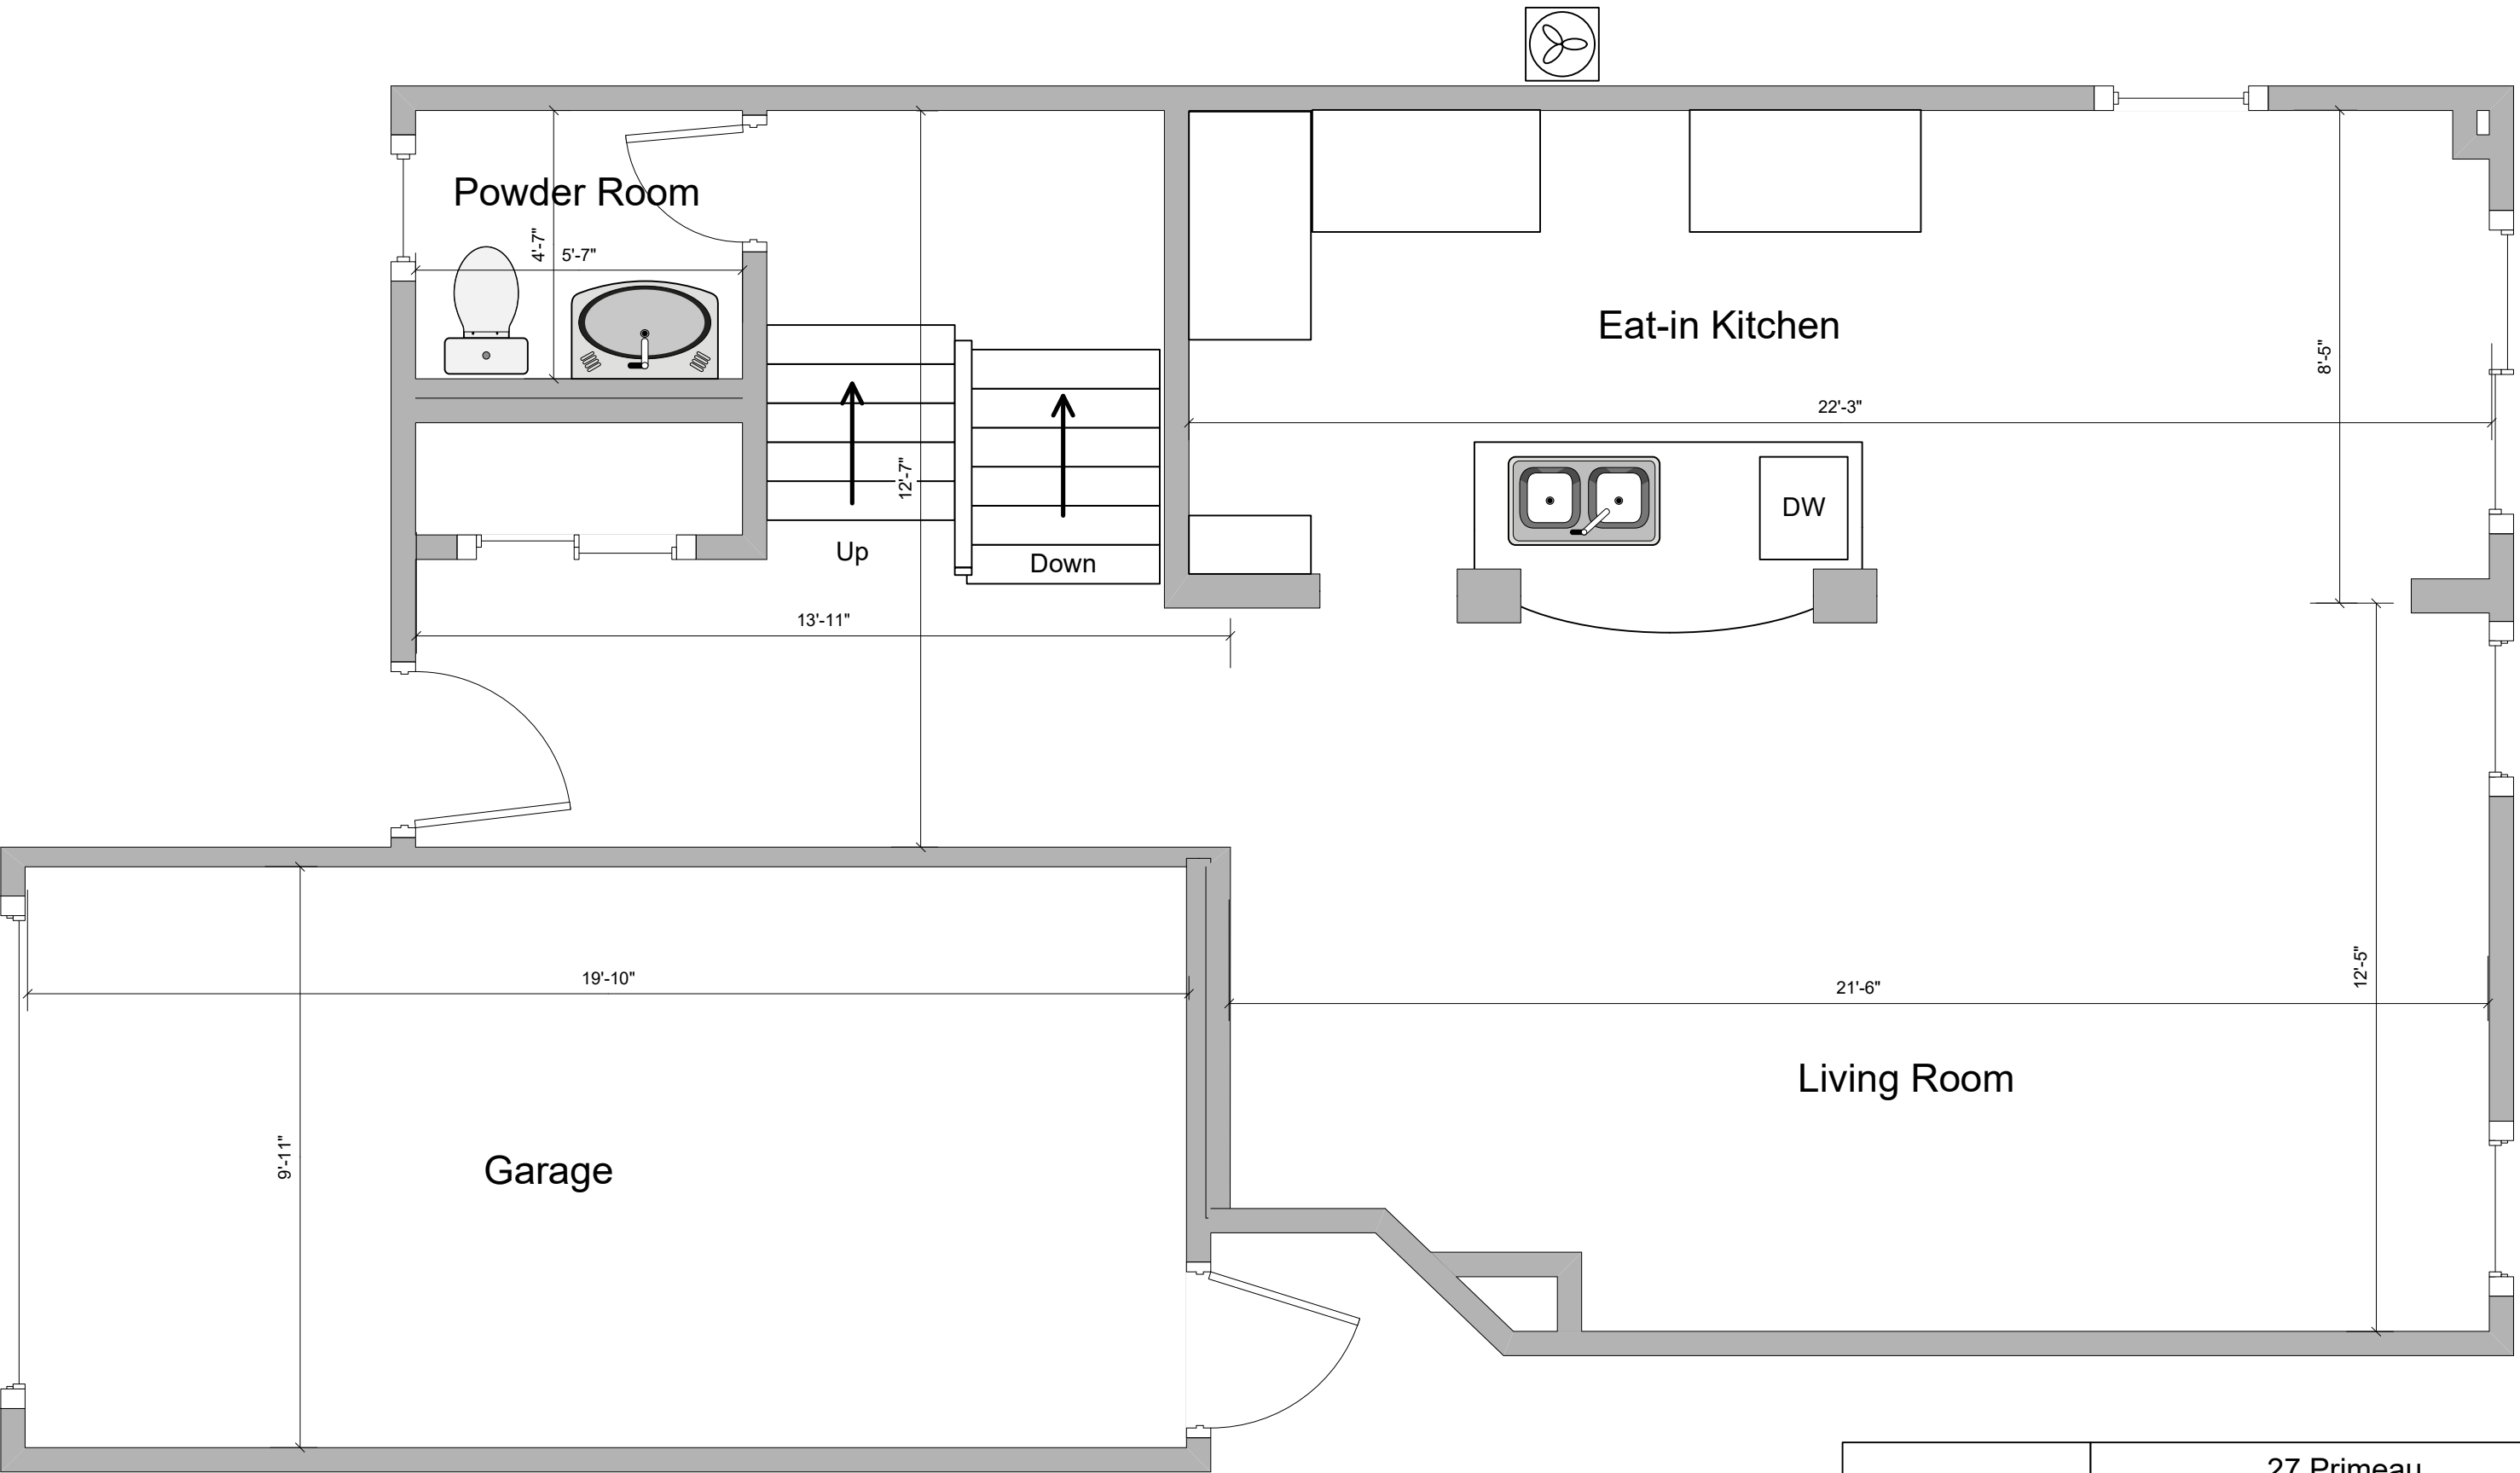


	27 Primeau			
	DESCRIPTION			
	Ground Floor			
Revised	SIZE	FSCM NO	DWG NO	REV
	SCALE	N/A	SHEET	1 of 1

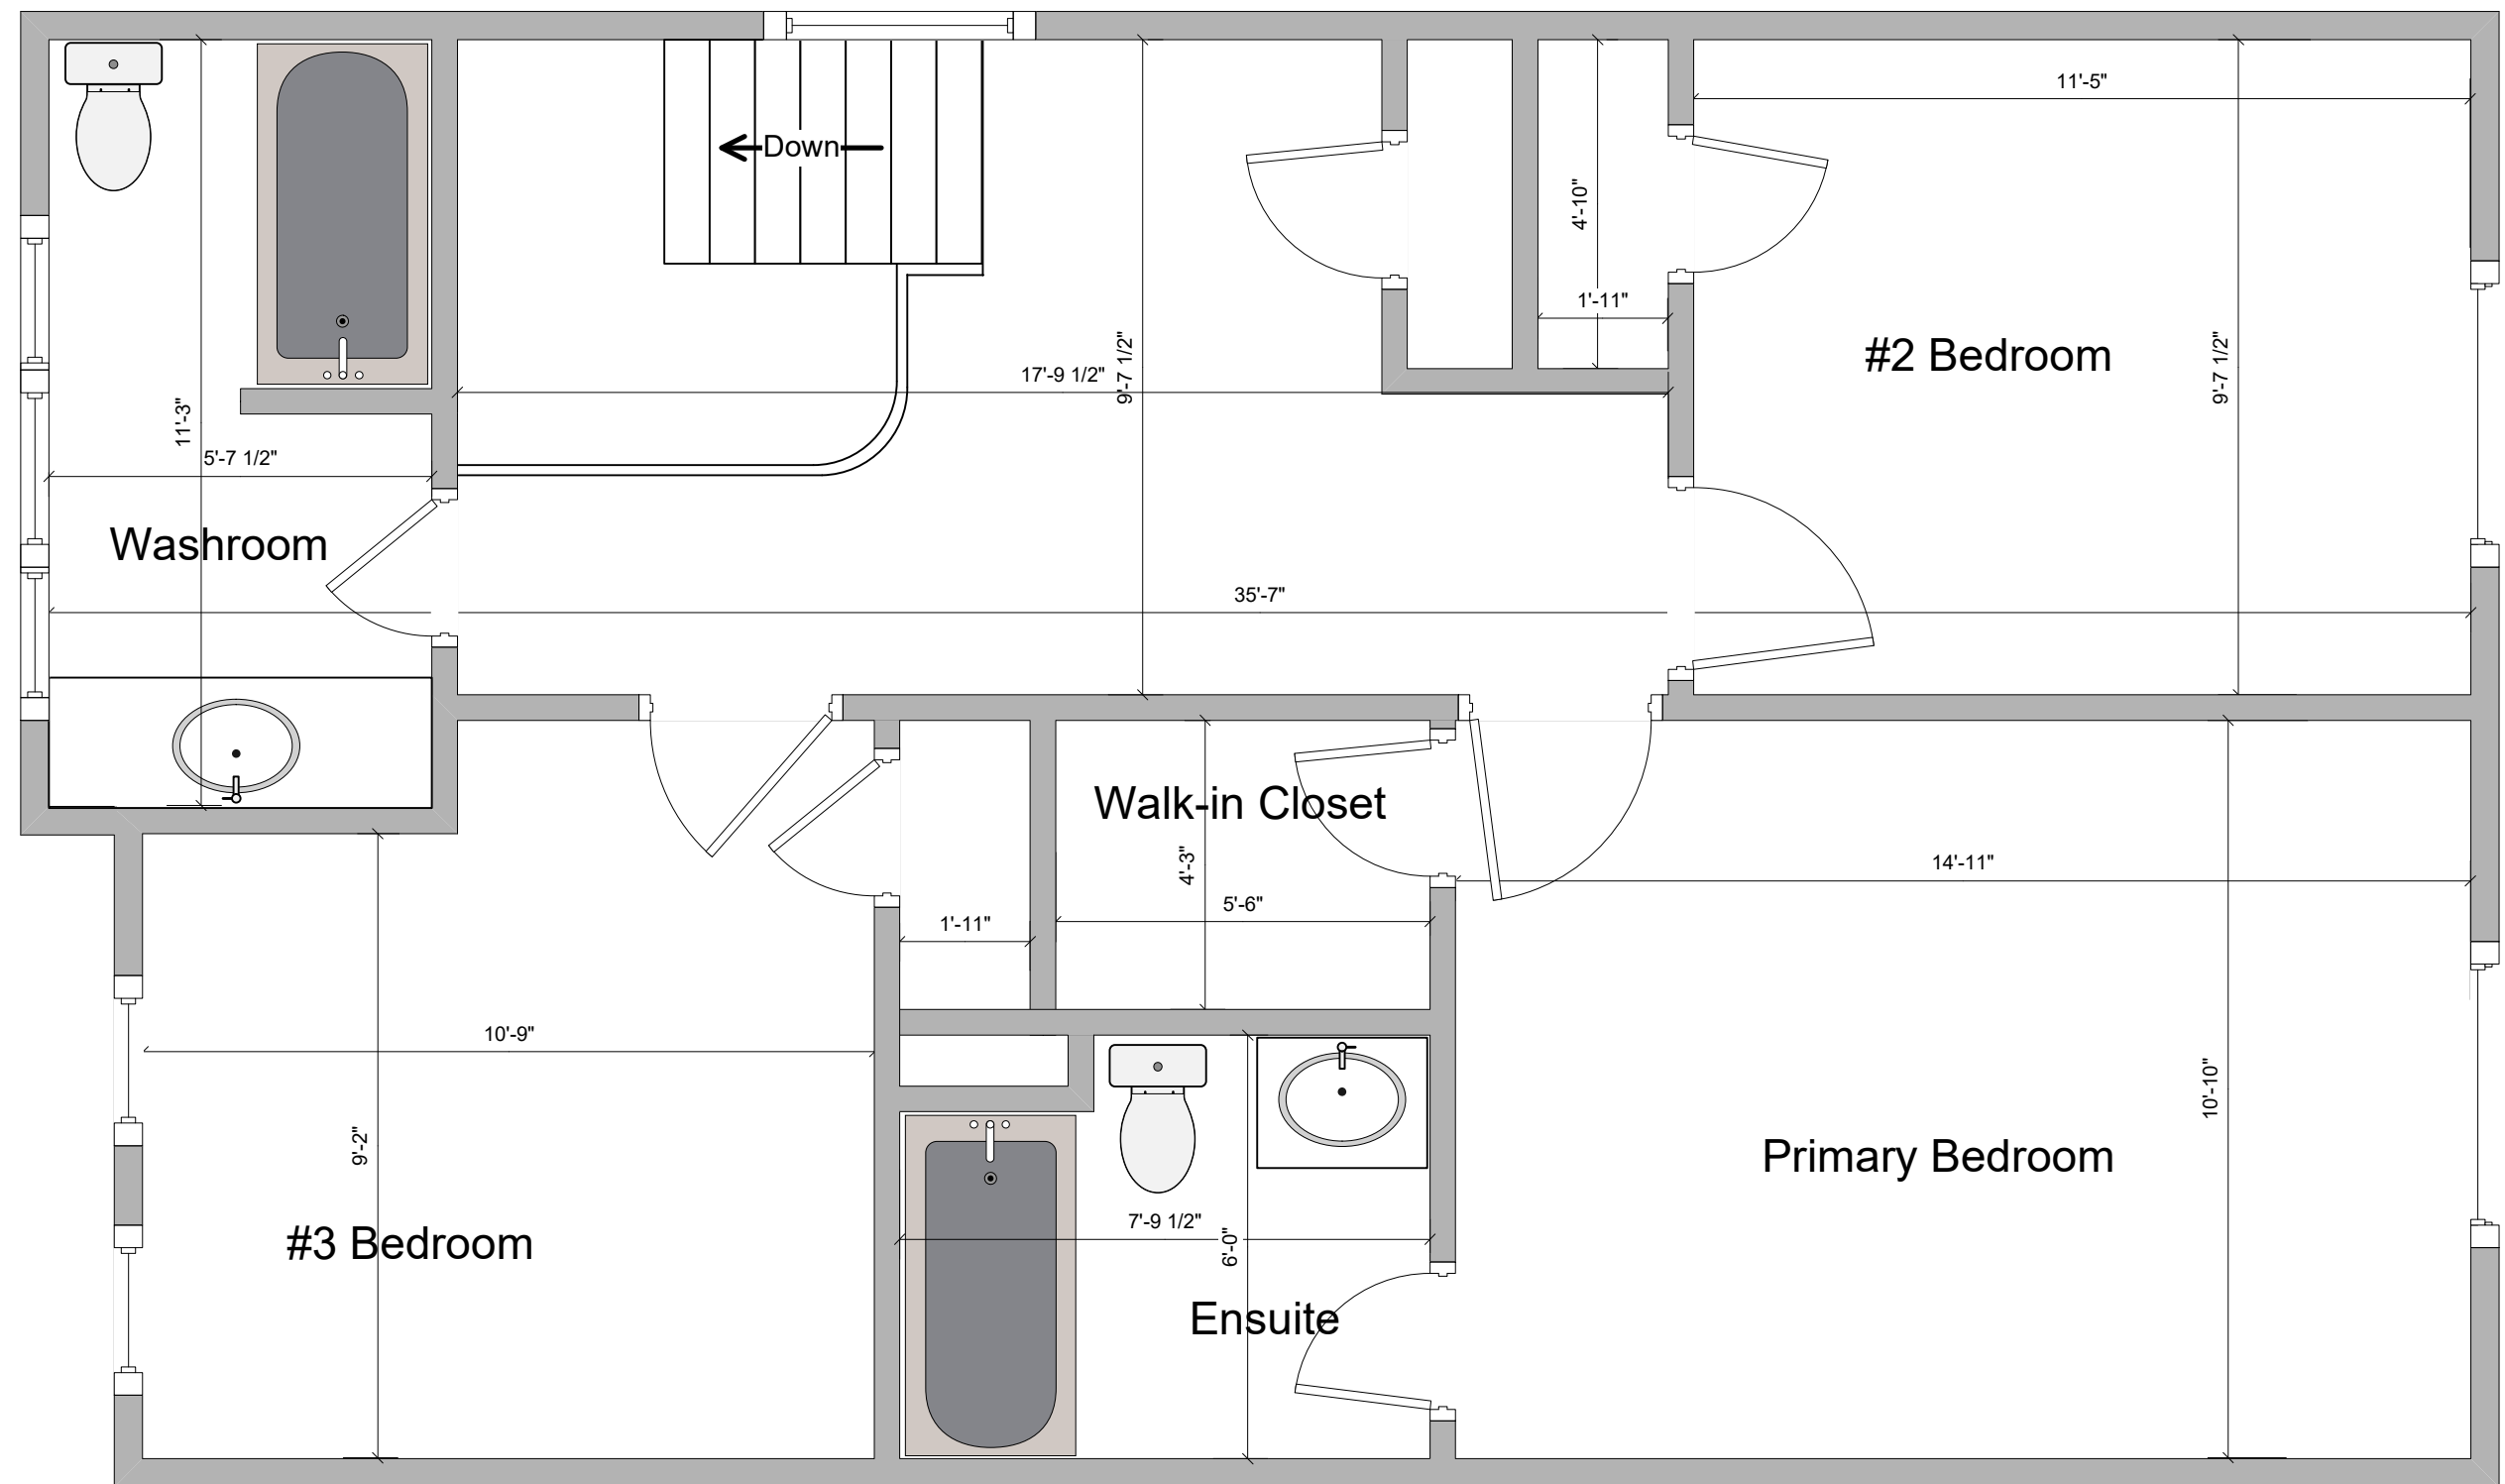


	27 Primeau			
	DESCRIPTION			
	Second Floor			
Revised	SIZE	FSCM NO	DWG NO	REV
	SCALE	N/A		SHEET 1 of 1

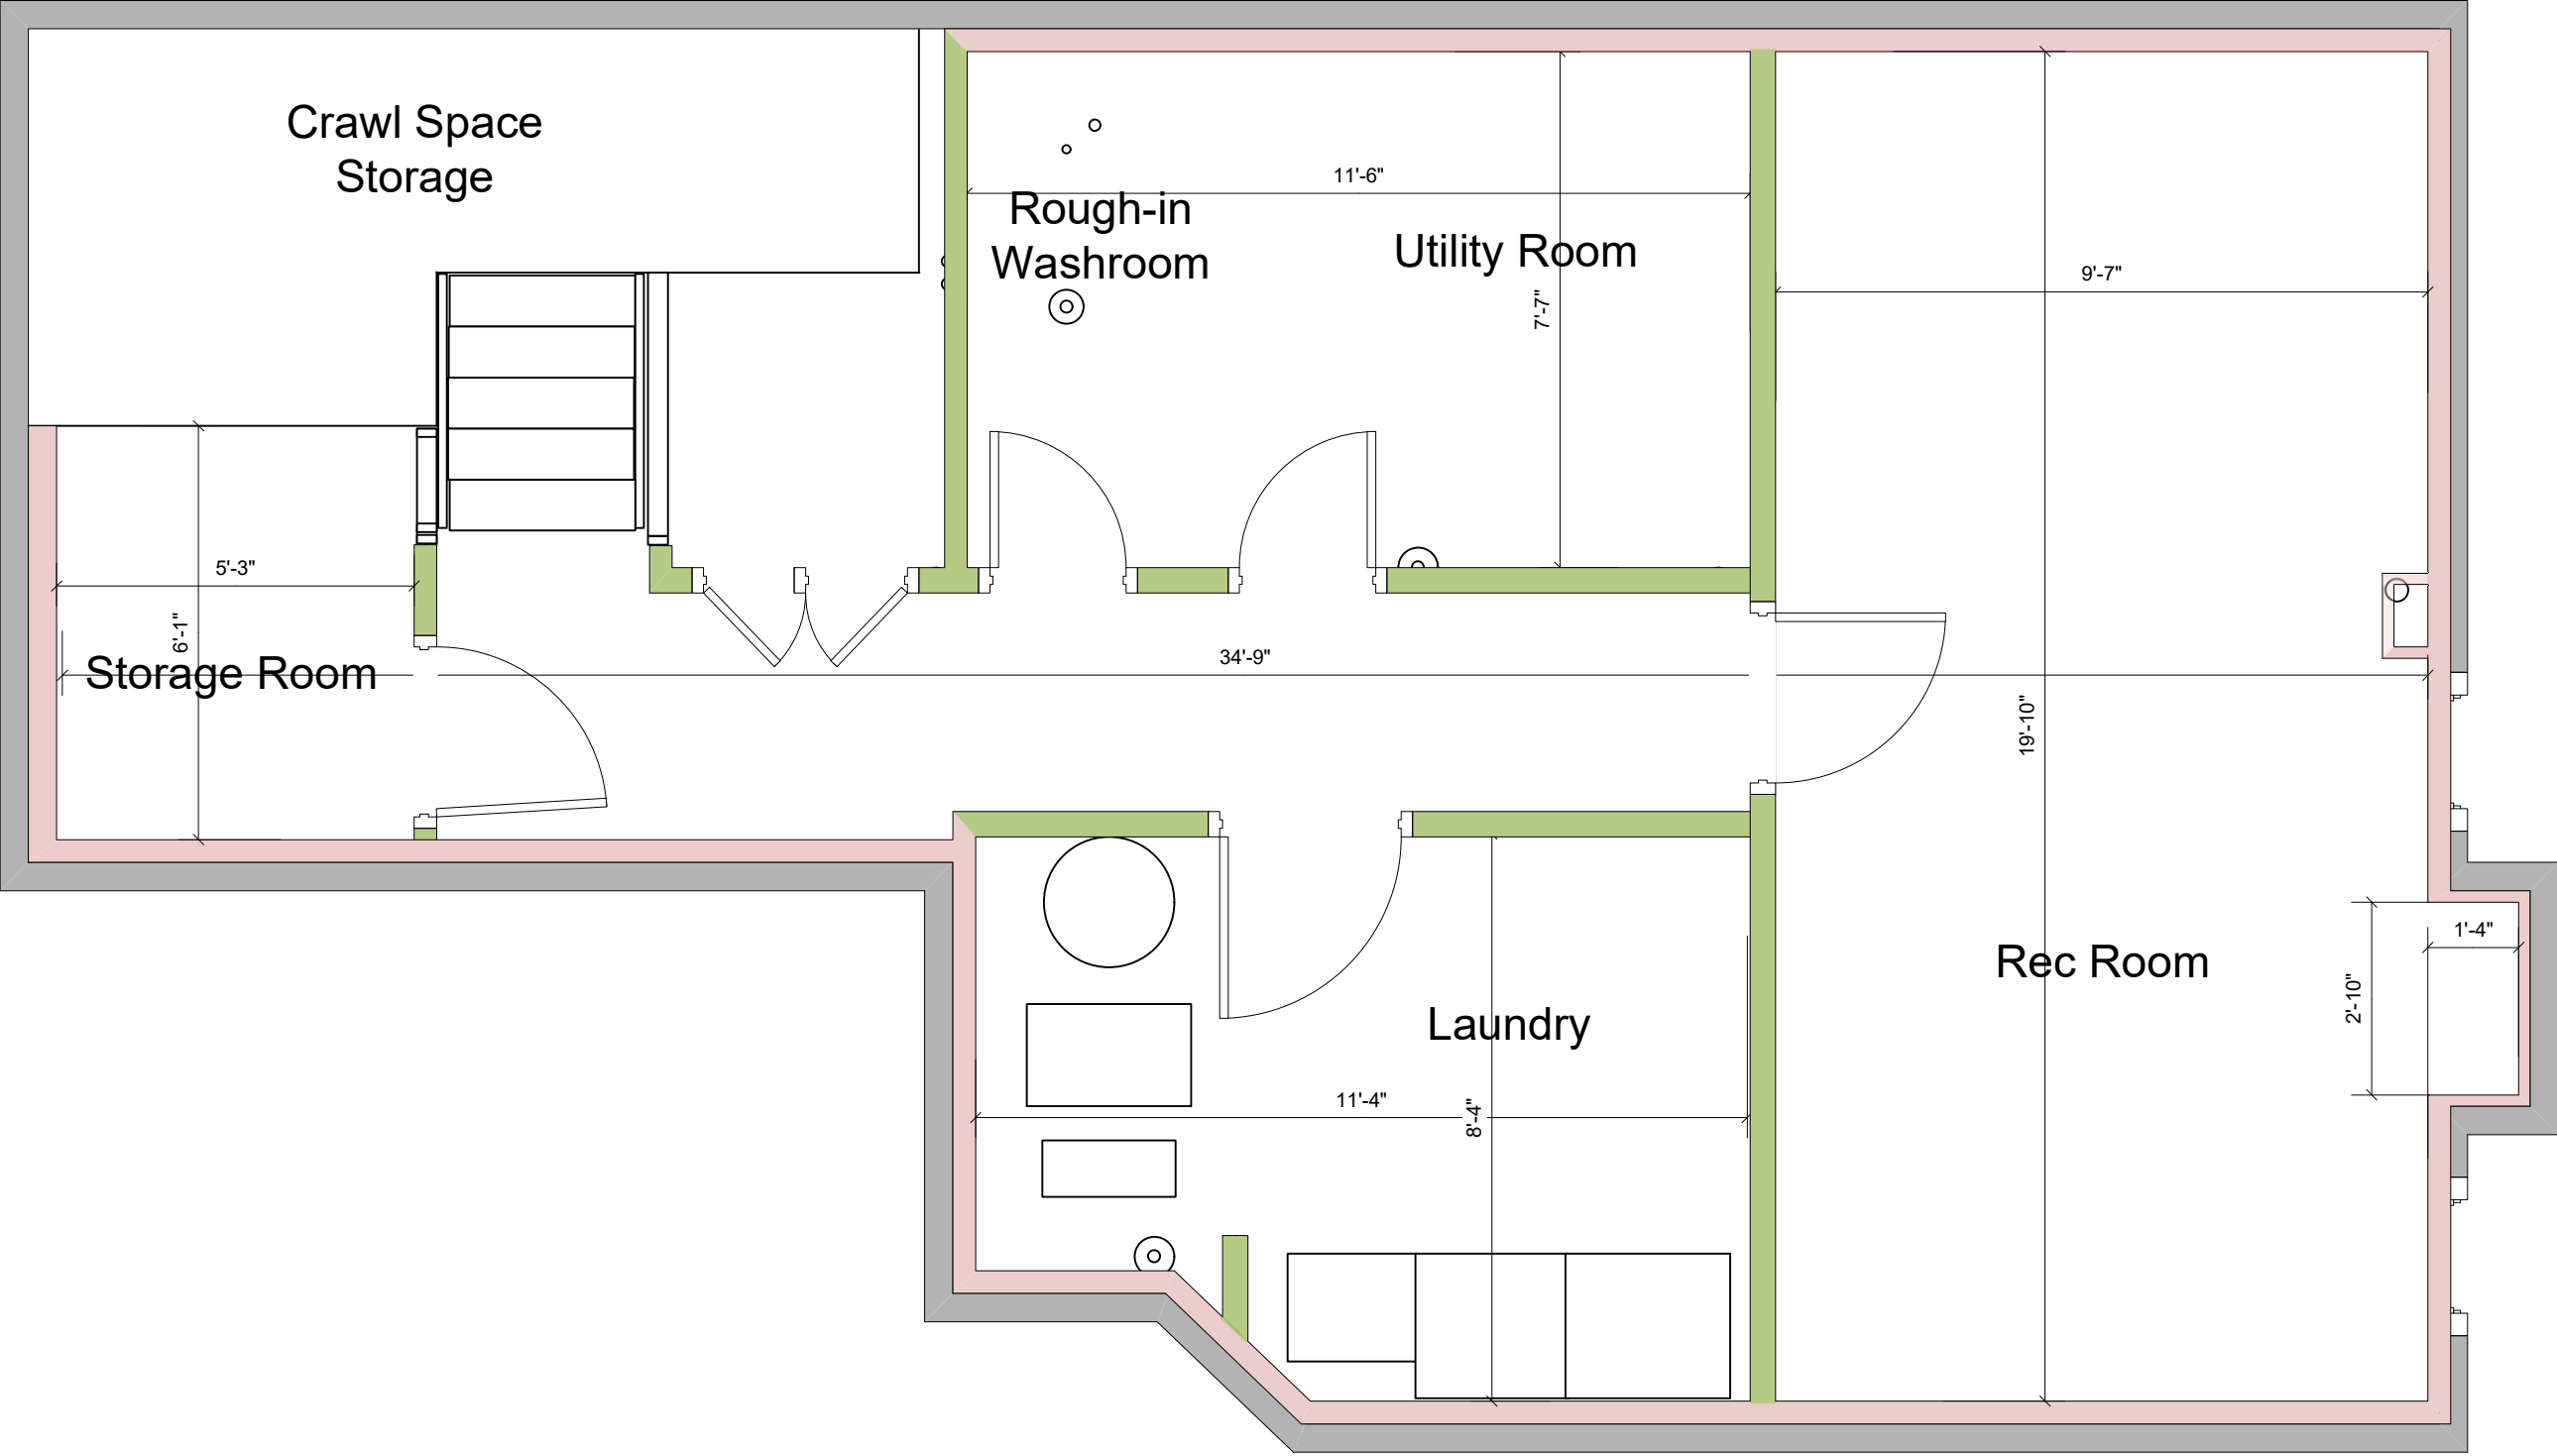


	27 Primeau			
	DESCRIPTION			
	Basement			
Revised	SIZE	FSCM NO	DWG NO	REV
	SCALE	N/A		SHEET 1 of 1

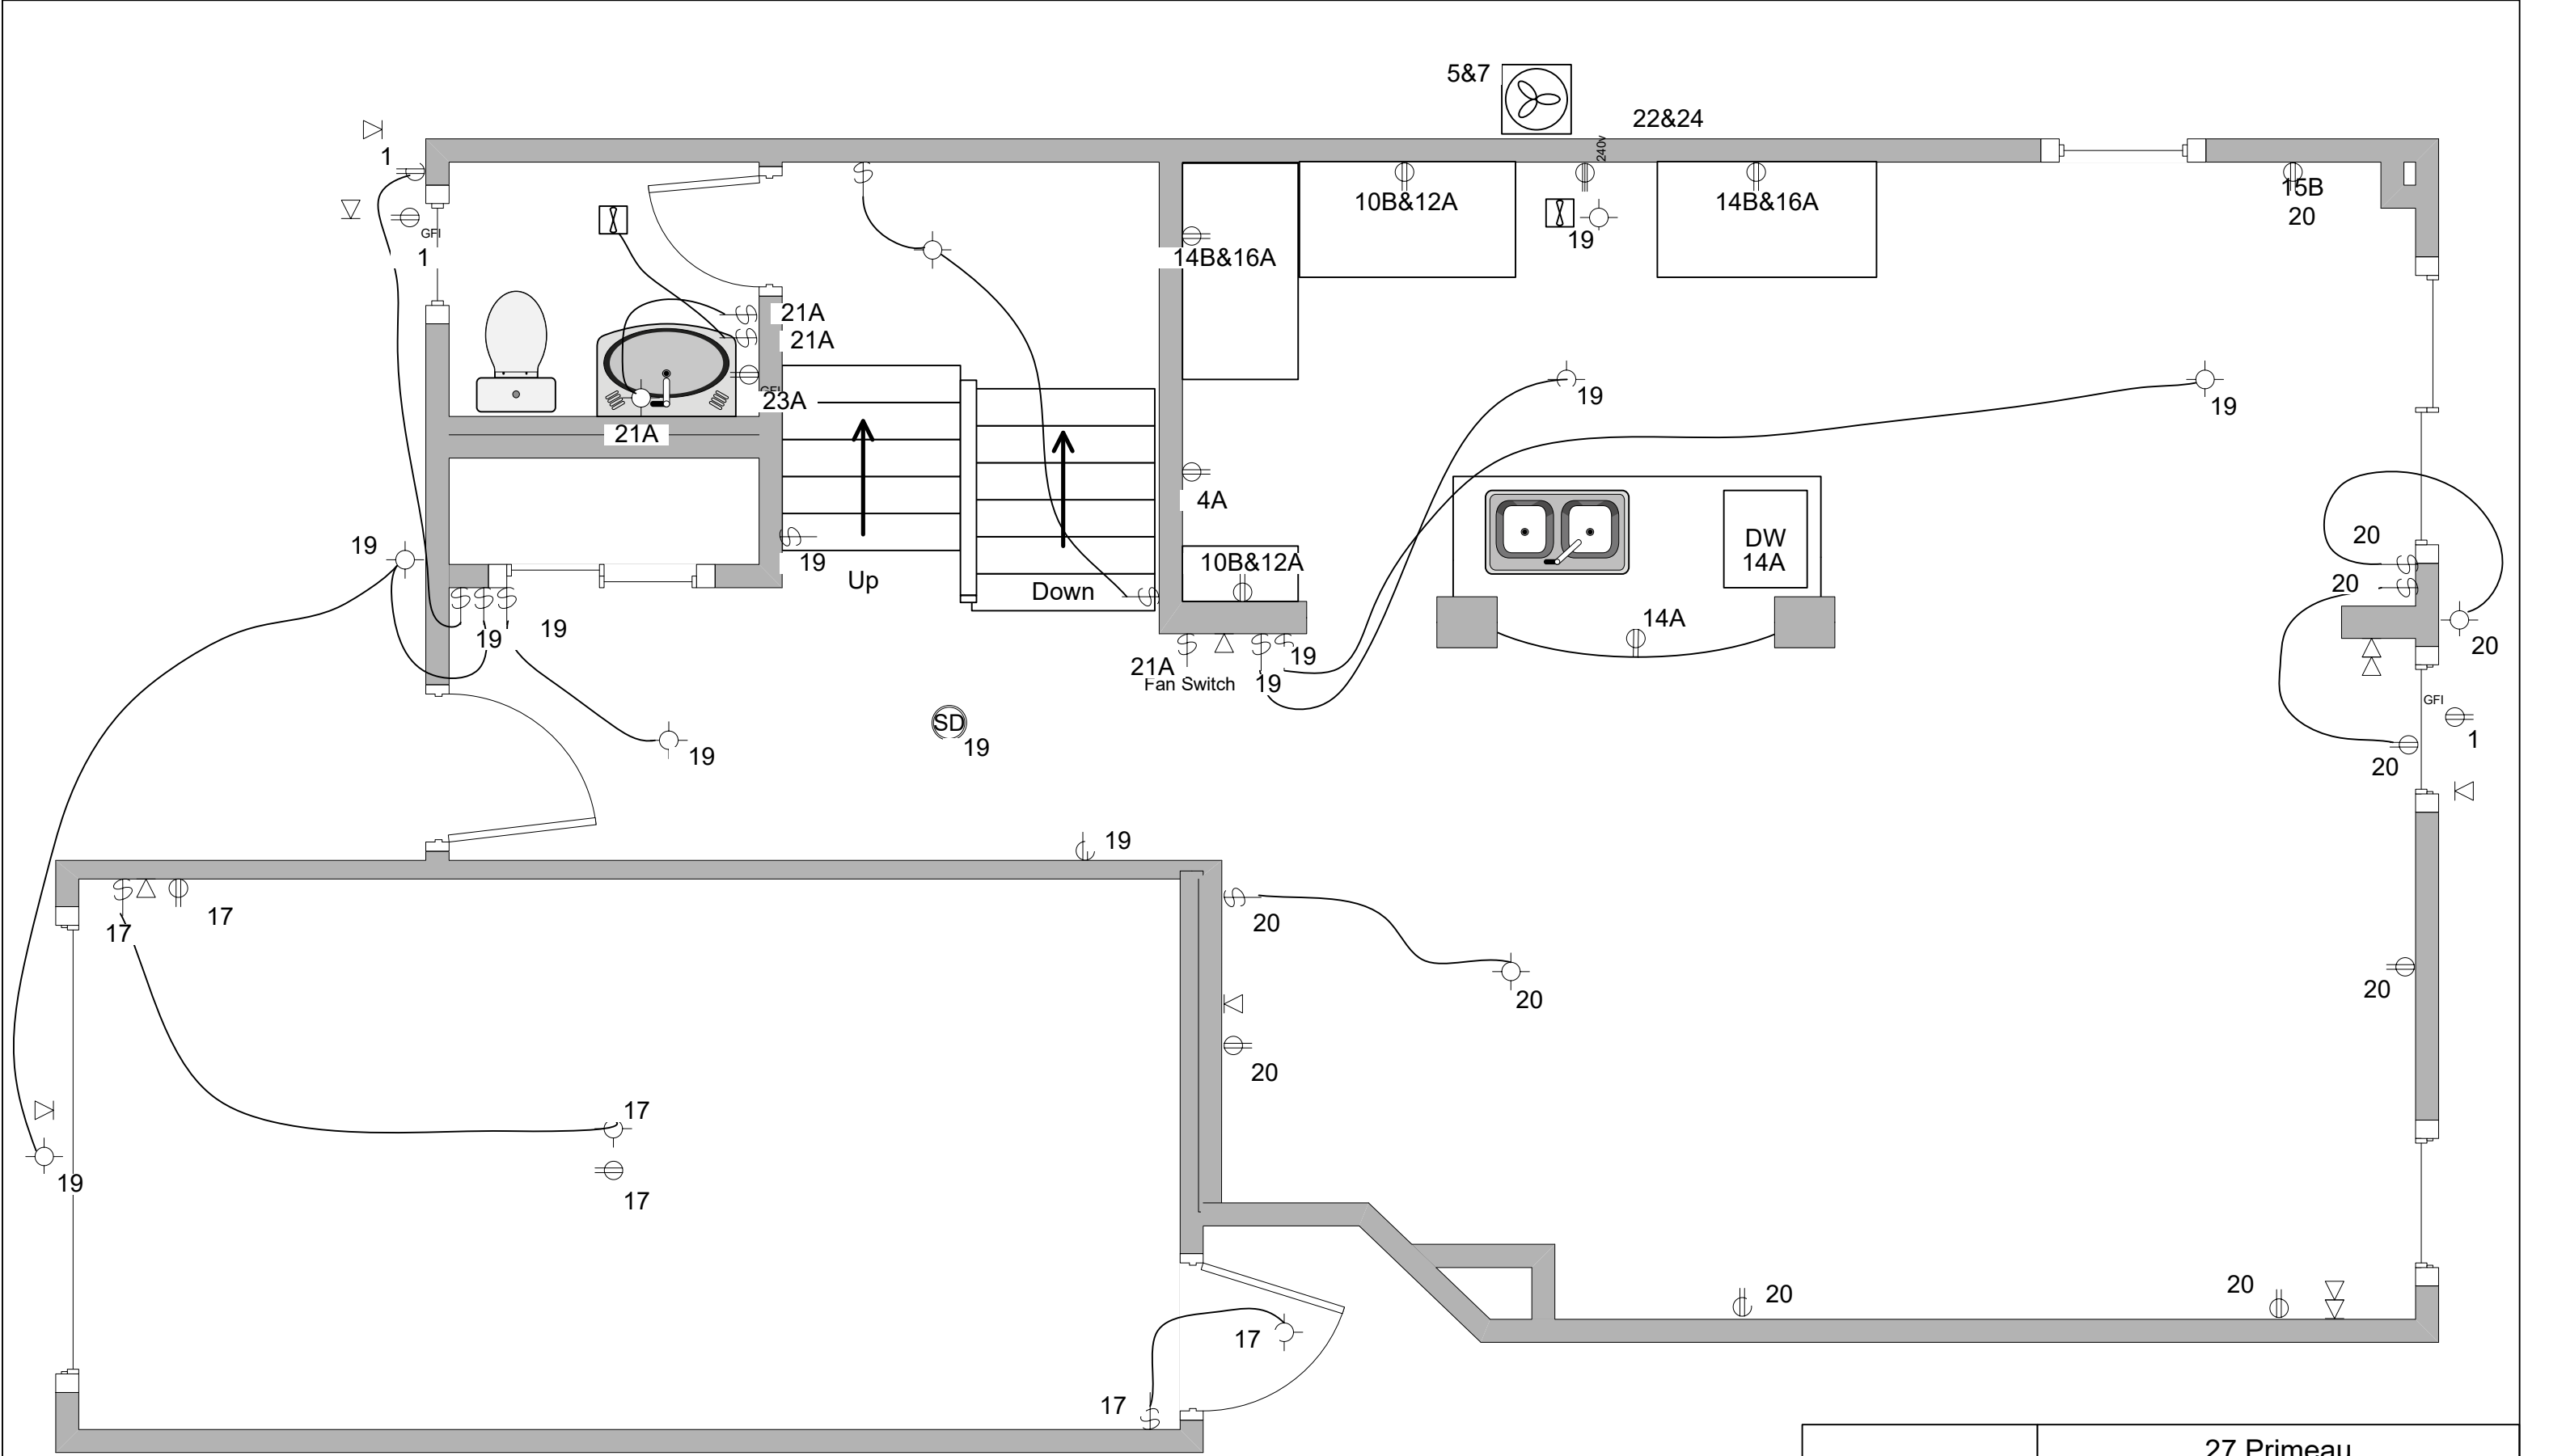

27 Primeau				
Ground Floor Electrical				
Revised	SIZE	FSCM NO	DWG NO	REV
	SCALE	N/A	SHEET	1 of 1

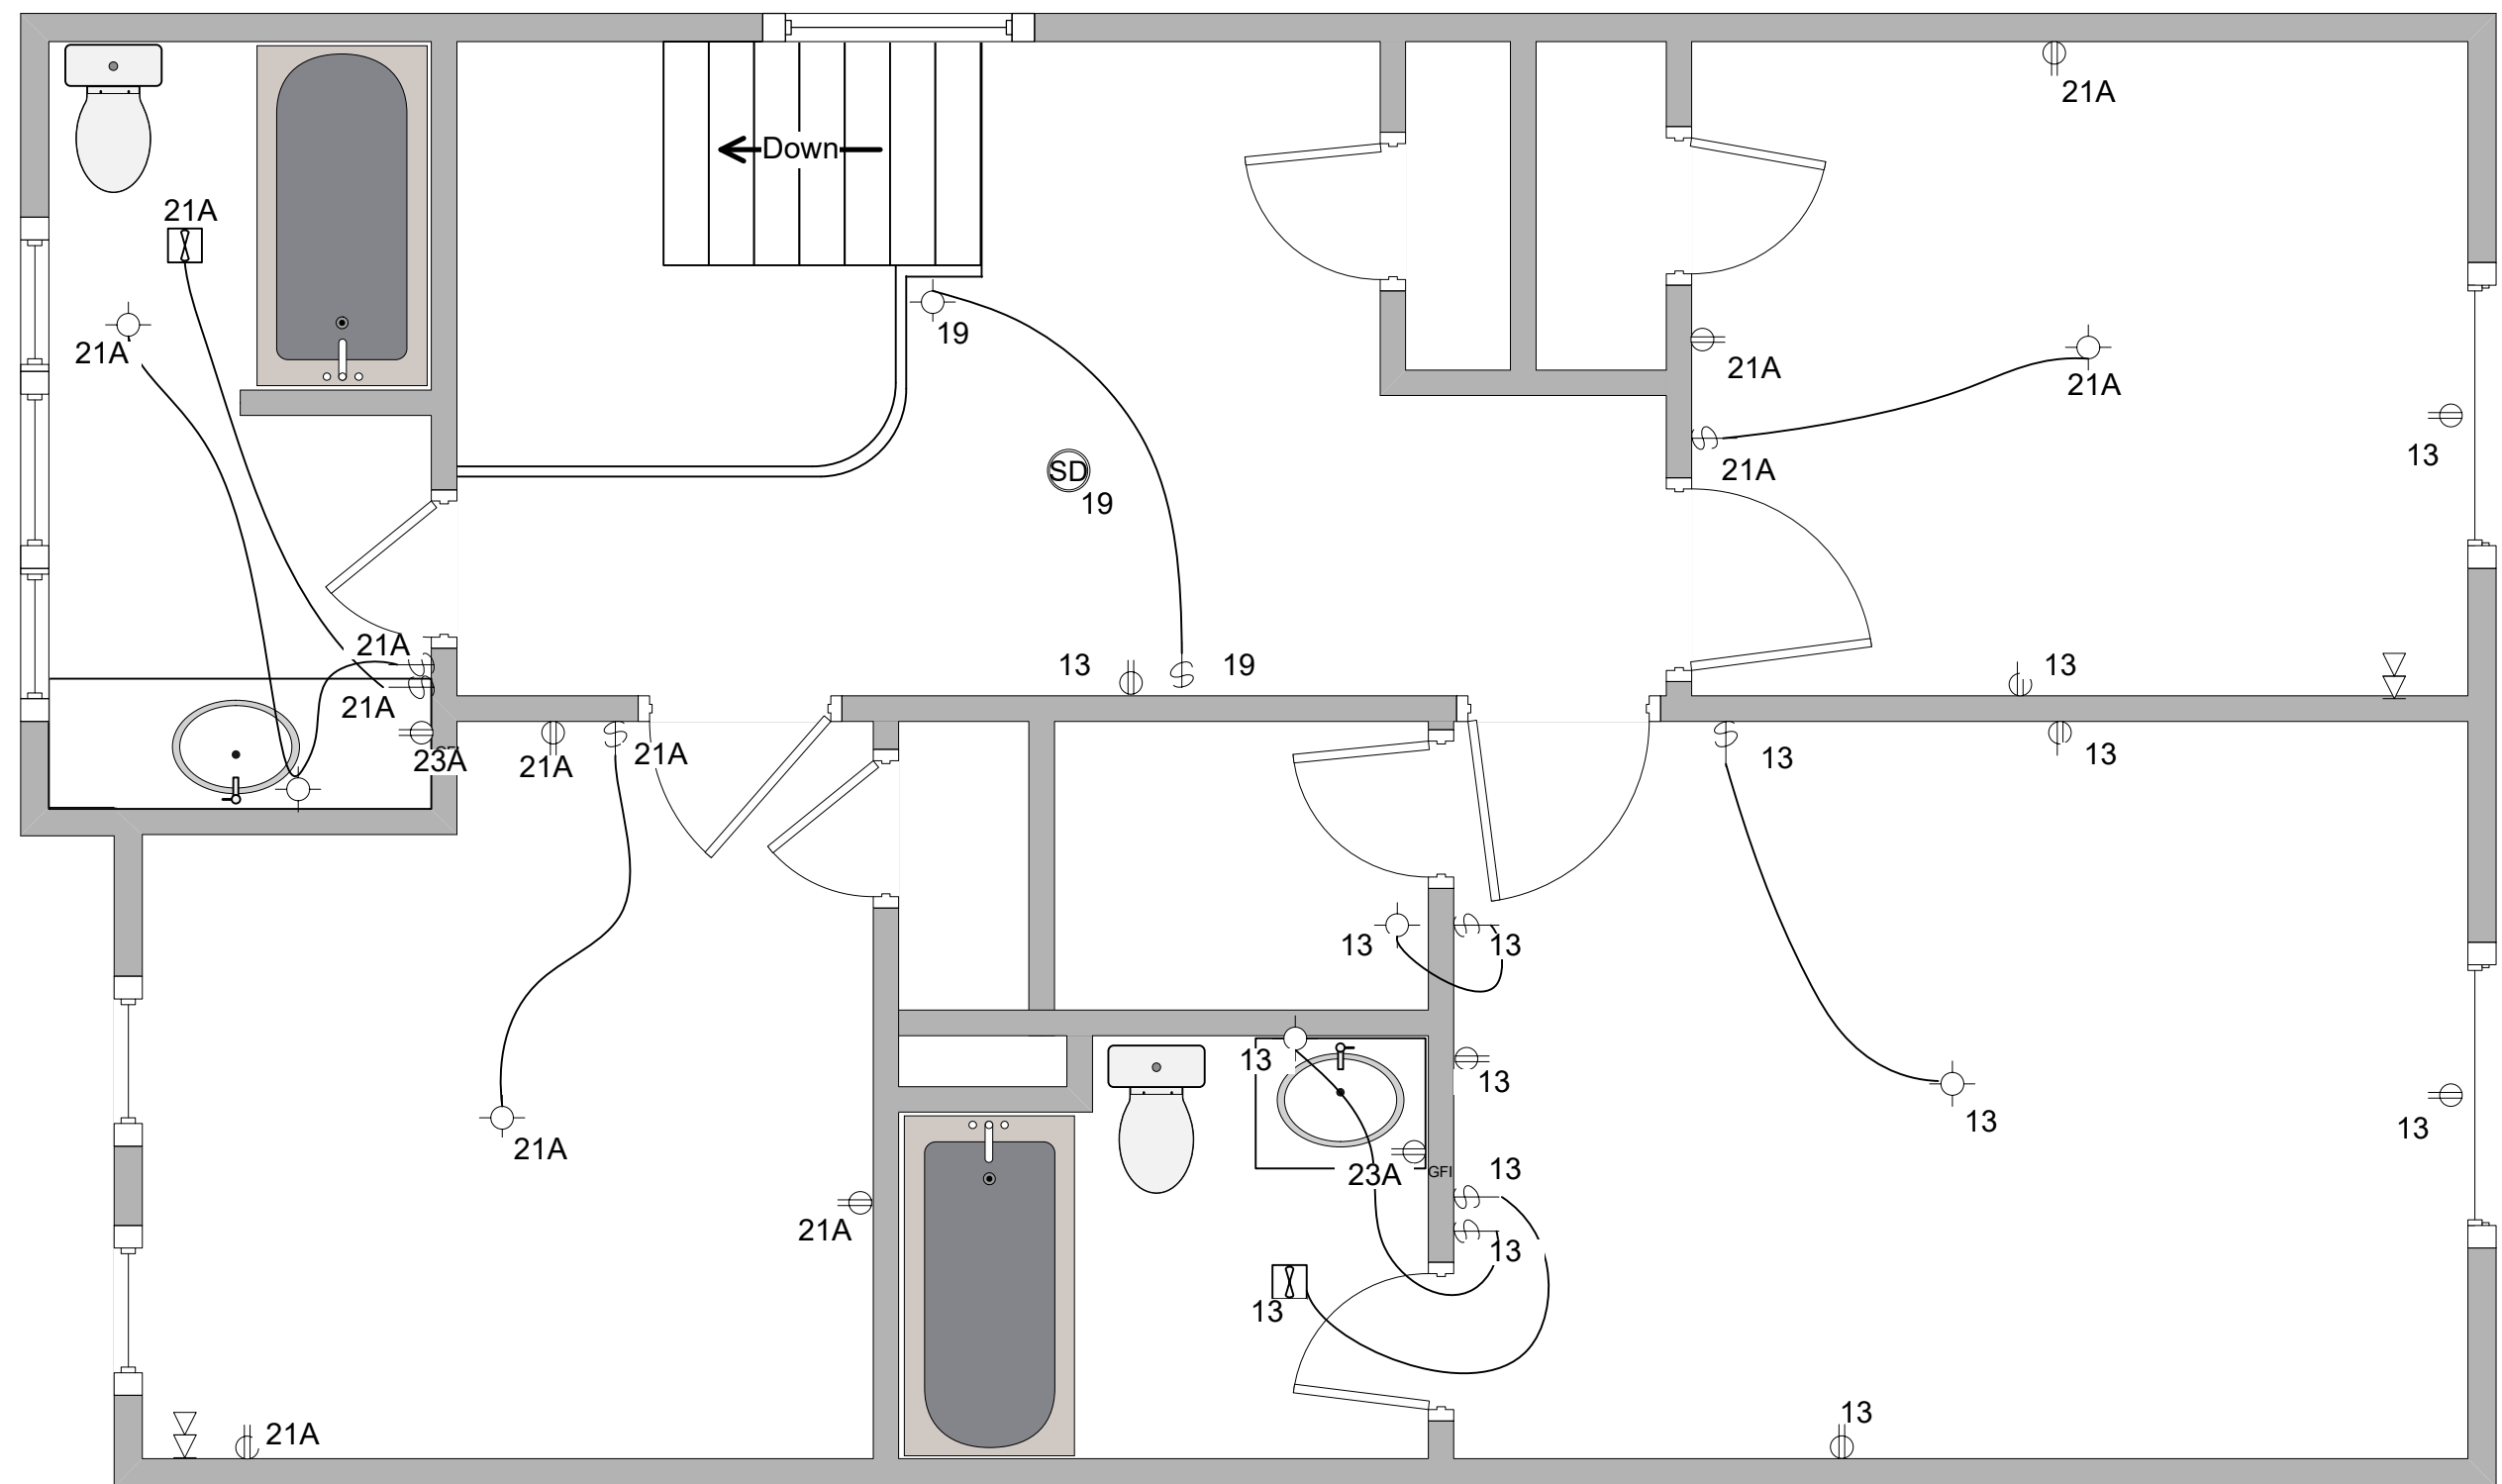

	27 Primeau			
	DESCRIPTION			
	Second Floor Electrical			
Revised	SIZE	FSCM NO	DWG NO	REV
	SCALE	N/A		SHEET 1 of 1

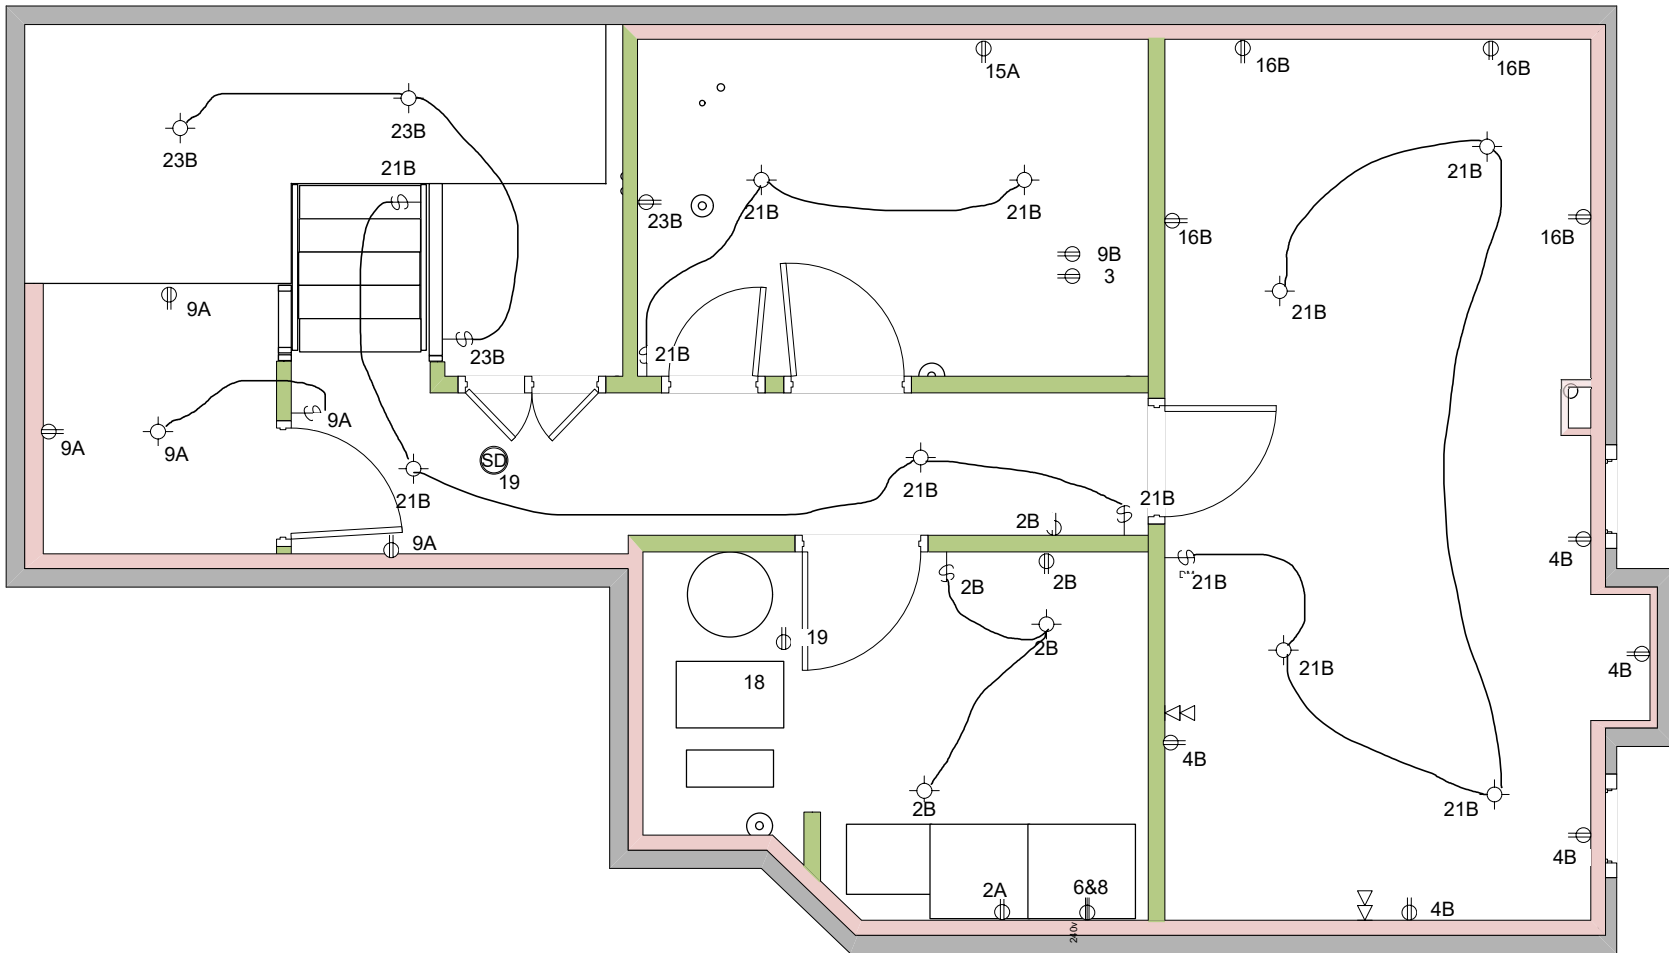

27 Primeau				
DESCRIPTION				
Basement Electrical				
Revised	SIZE	FSCM NO	DWG NO	REV
	SCALE	N/A	SHEET	1 of 1