


WEST PINE STREET

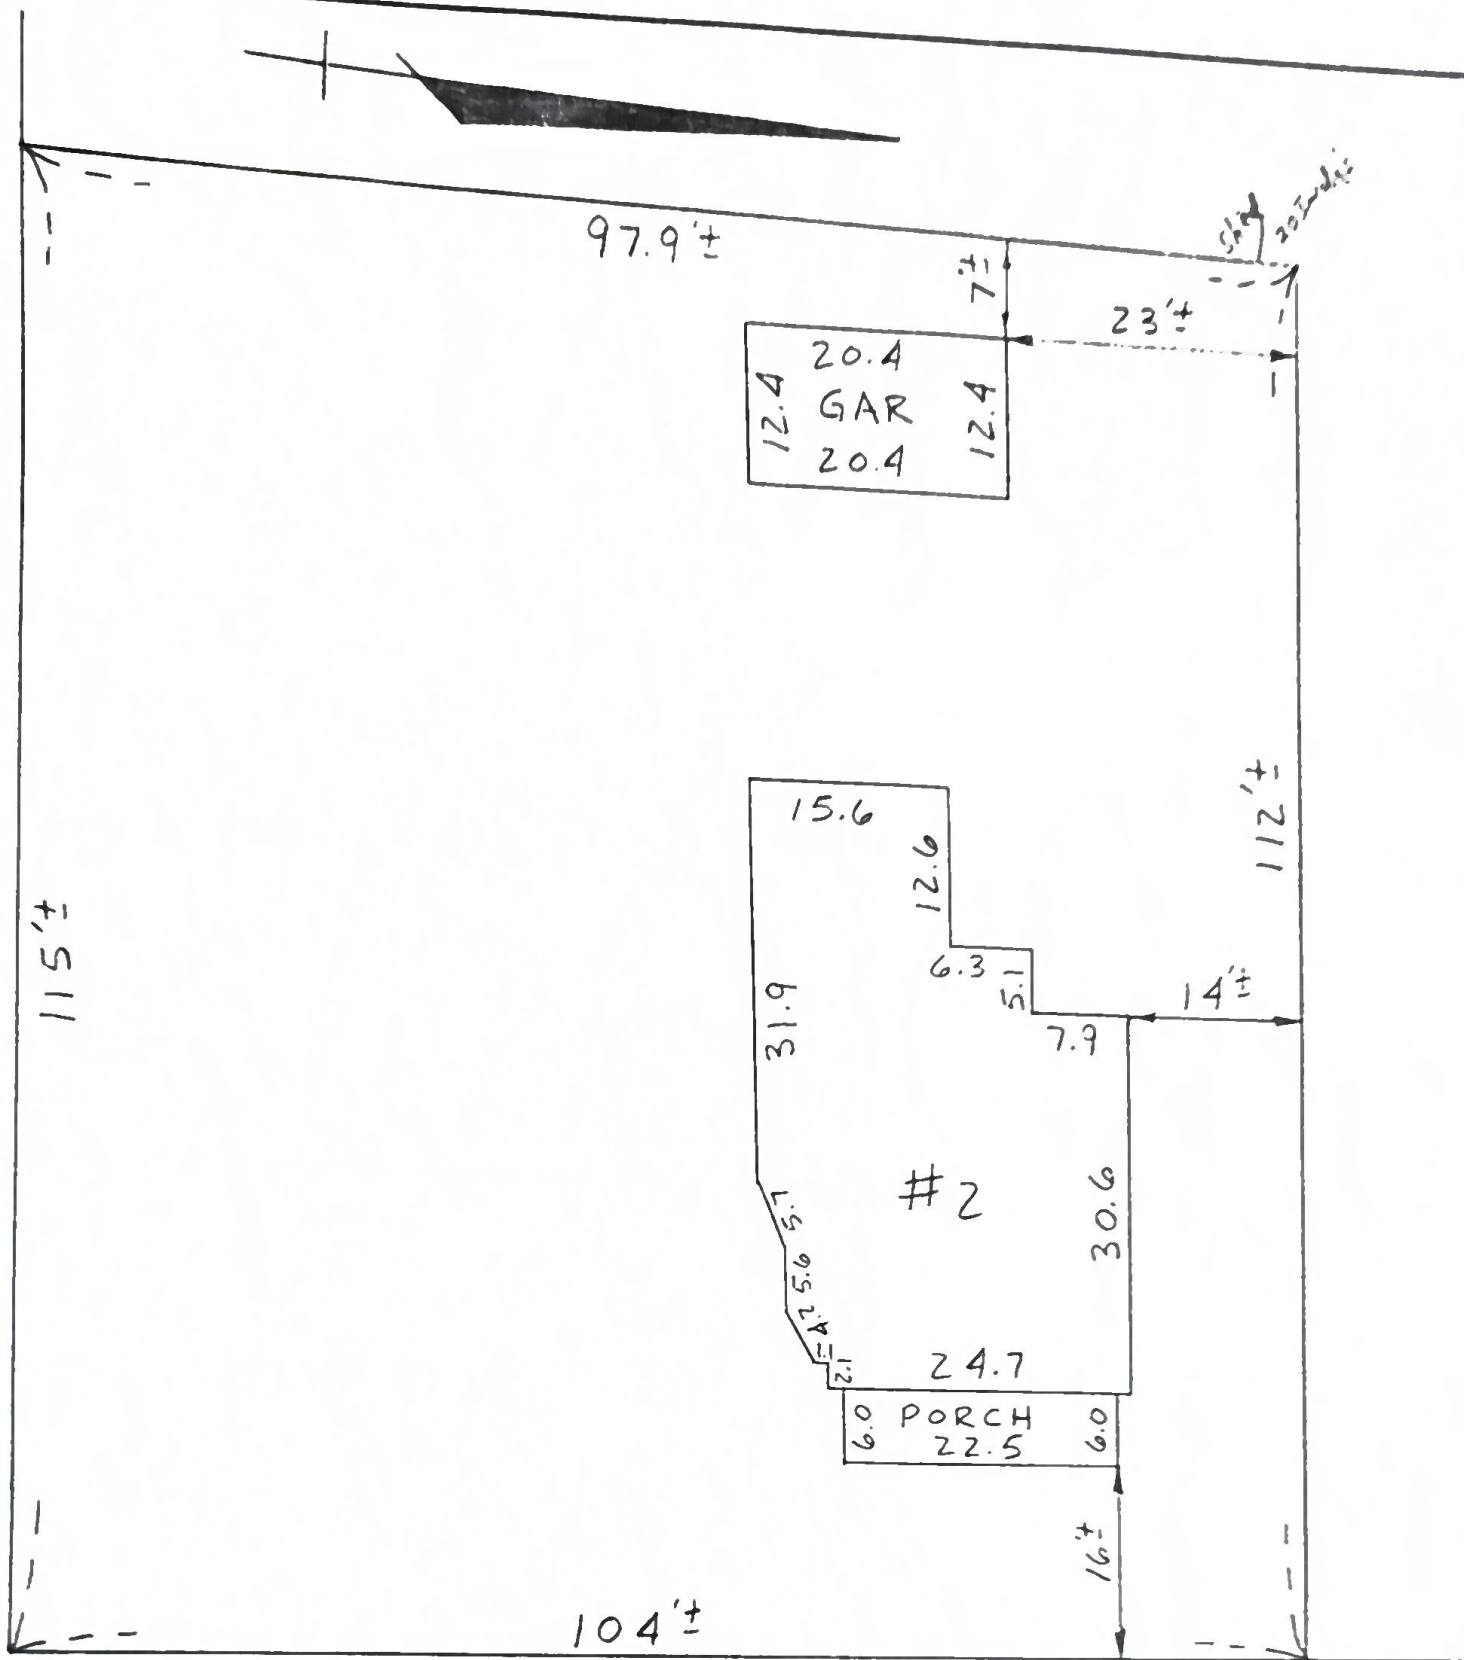

GIBBON AVE

THIS PLOT PLAN WAS NOT MADE FROM AN INSTRUMENT SURVEY AND IS FOR THE USE OF THE BANK ONLY; UNDER NO CIRCUMSTANCES ARE OFFSETS TO BE USED FOR ESTABLISHING PROPERTY LINES OR FOR CONSTRUCTION OF FENCES OR THE PLANTING OF SHRUBS AND HEDGES.

CERTIFIED TO COMMON-WEALTH MORTGAGE CO INC

I CERTIFY THAT THE BUILDINGS ON THIS PROPERTY ARE LOCATED AS SHOWN ABOVE AND COMPLIED WITH THE ZONING LAWS OF THE TOWN OF MILFORD

IS NOT LOCATED IN A FEDERALLY DESIGNATED FLOOD HAZARD AREA

REGISTERED LAND SURVEYOR

DATE

PLOT PLAN OF LAND IN

MILFORD,

MASS.

SCALE: 1" = 20 MARCH 29, 1933

GLM ENGINEERING CONSULTANTS INC
1750 WASHINGTON STREET
HOLLISTON, MASS. 429-1100